



Depot

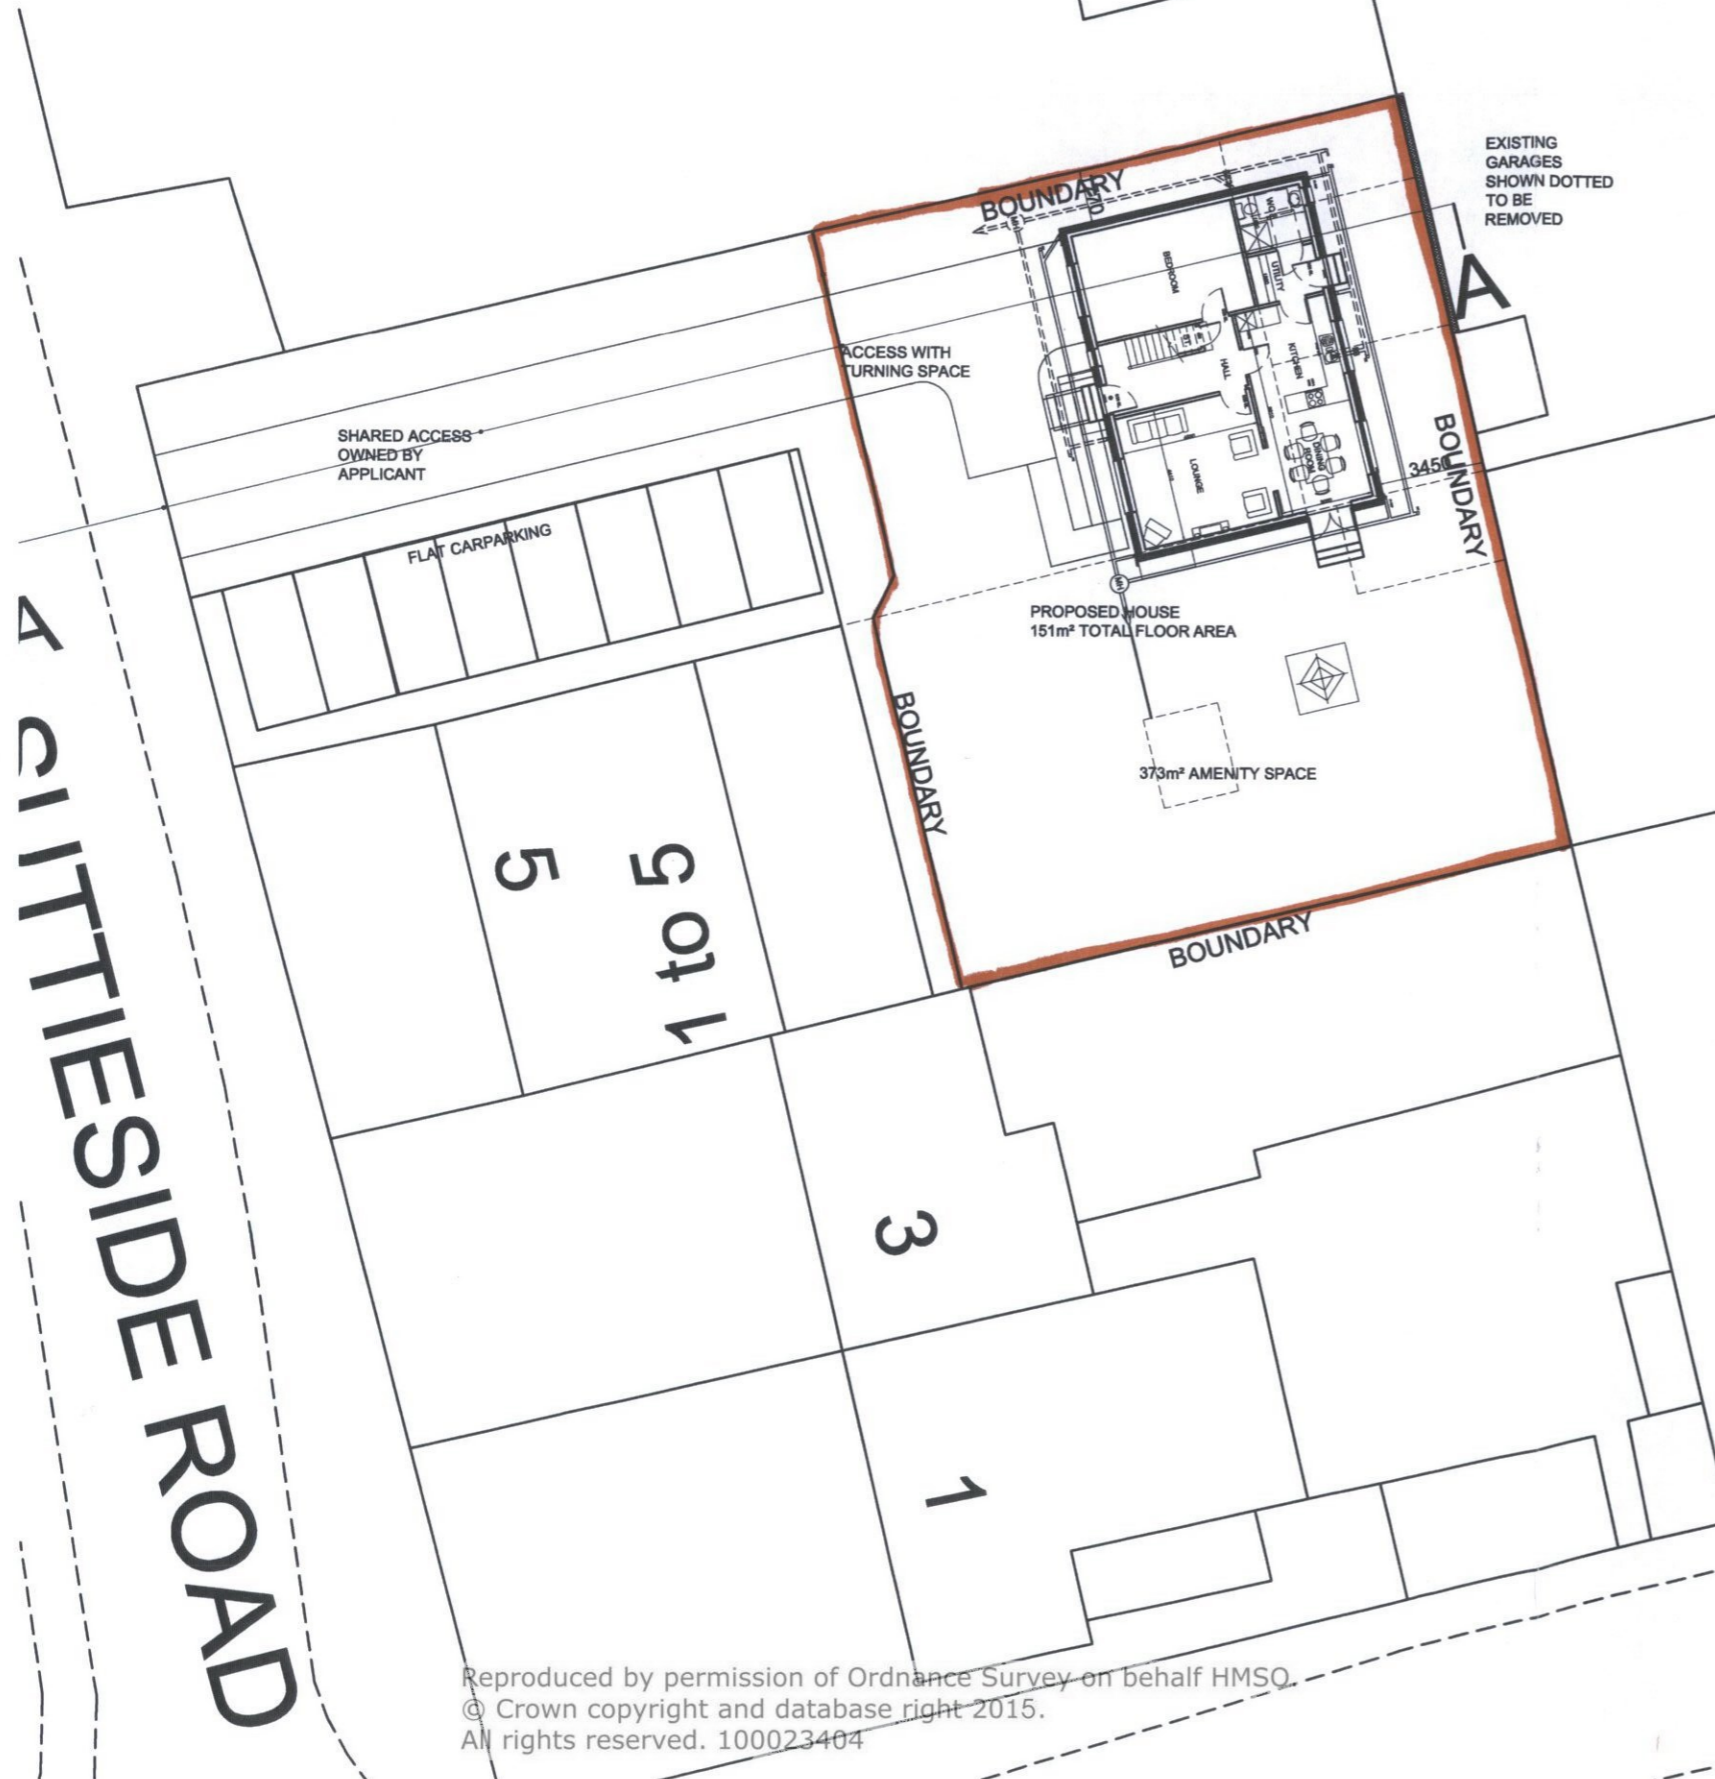

Reproduced by permission of Ordnance Survey on behalf HMSO.
 © Crown copyright and database right 2015.
 All rights reserved. 100023404

SITE PLAN 1:250

A.B. Roger & Young Chartered Architect & Surveyors 9 Macgregor Street, Brechin Tel: 01356 622125 Fax: 622644	
Job Title: Proposed New House at Suttieside Road Forfar. For Mr Stewart.	
Scale	Date
1:250 & 1:1250	Sept 2008
Drawing Title	Drawn By
Site Plan & Location Plan	MM
Drawing No.	Checked By
2008/SRF/01	SWP
Revisions:	

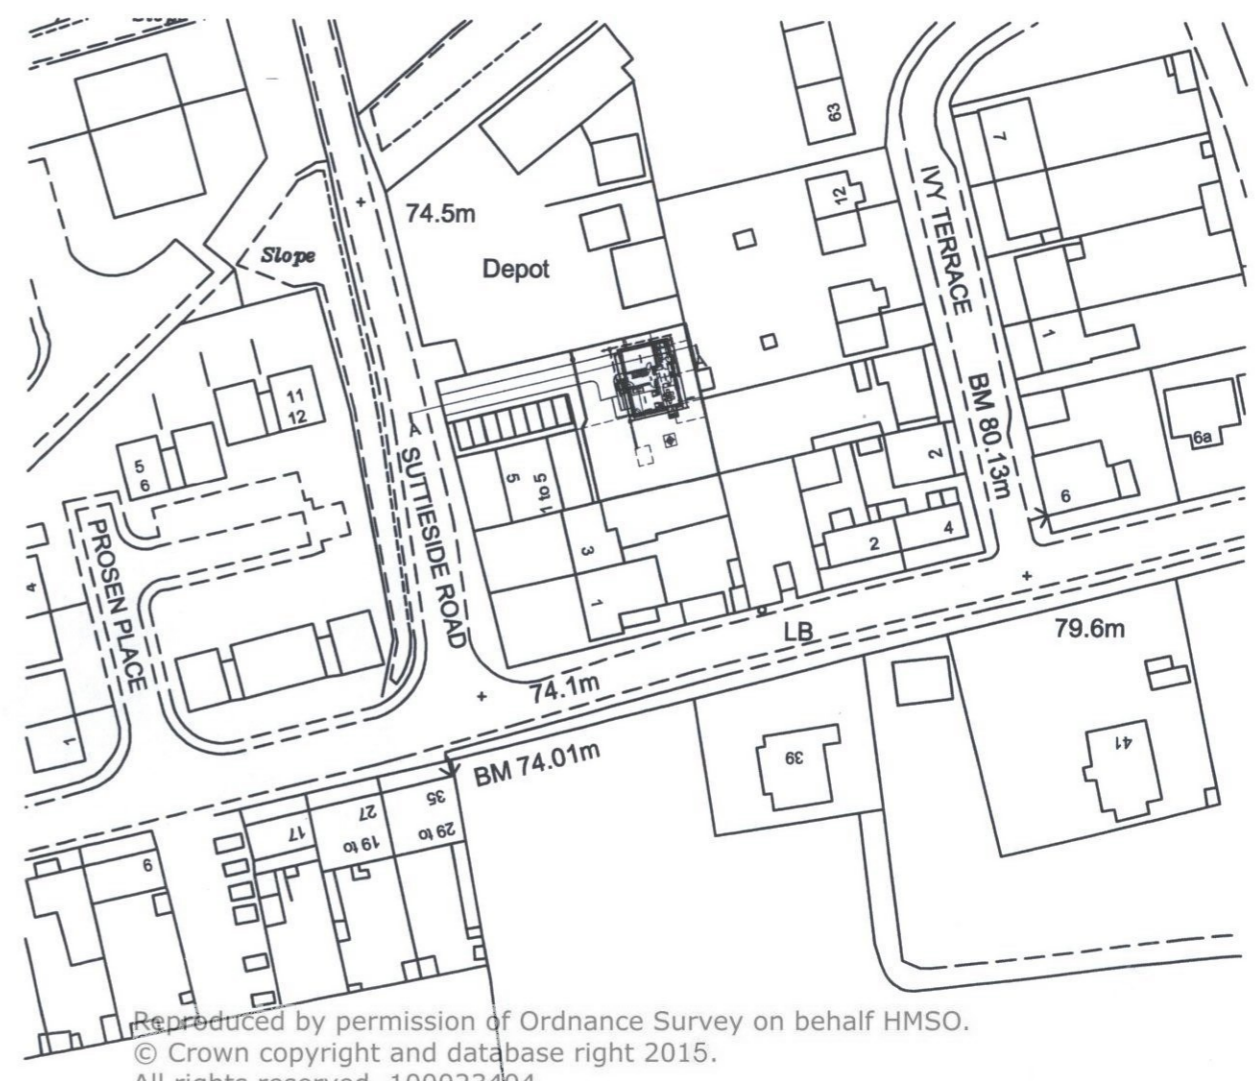

Reproduced by permission of Ordnance Survey on behalf HMSO.
 © Crown copyright and database right 2015.
 All rights reserved. 100023404

LOCATION PLAN 1:1250