






LOCATION PLAN (NTS)

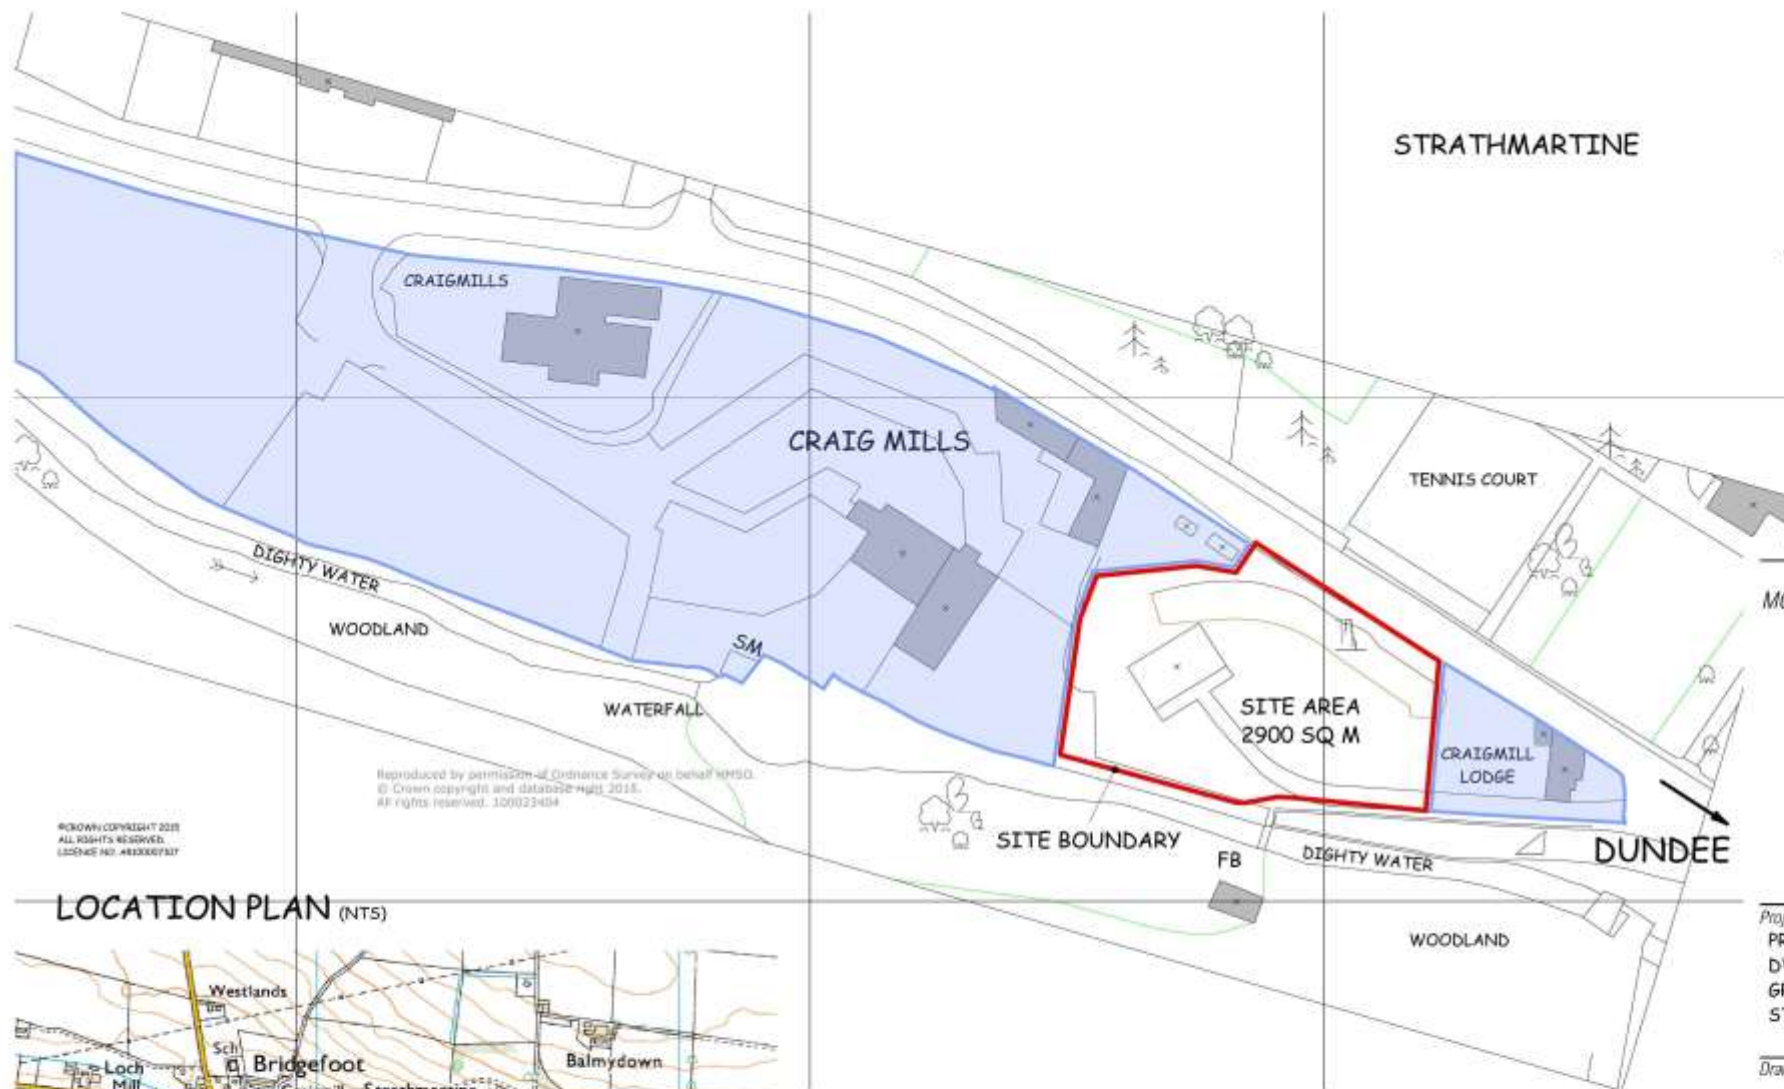

LOCATION PLAN 1:1000

 

NORTH

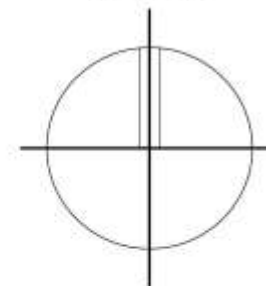

STRATHMARTINE

TENNIS COURT

DIGHTY WATER

WOODLAND

WATERFALL

CRAIG MILLS

CRAIGMILLS

SM

SITE AREA
2900 SQ M

CRAIGMILL LODGE

SITE BOUNDARY

FB

DIGHTY WATER

DUNDEE

WOODLAND

MONTGOMERY . FORGAN . ASSOCIATES

ARCHITECTS +
TOWN PLANNING
CONSULTANTS

EDGE PARK HOUSE
CUPAR, FIFE, KY10 4NS. TEL. 01334 654001
e-mail: admin@montgomery-forgan.co.uk



Project
PROPOSED ERECTION OF THREE
DWELLING HOUSES AT
GRANTS (CRAIGMILLS) CARAVANS,
STRATHMARTINE BY DUNDEE

Drawing

LOCATION / SITE PLAN

Scale	Date	JANUARY 2015
1:1000	Drawn	Checked
Drawing Number	Revision	
5111 / C / 02	A	

1. This drawing is copyright, owned and remains the property of Montgomery Forgan Associates.
2. The contractor and his subcontractors/suppliers are to verify all dimensions and levels on site prior to commencing any work/alterations of ground/levels.
3. Do not scale this drawing for construction purposes, only use figured dimensions. The contractor is to refer to the notes of the architect and dimensions contained in this drawing prior to work commencing. Where relevant this drawing is to be read in conjunction with all relevant design drawings and specifications.