




Existing Boundary
Fence 3.43m High

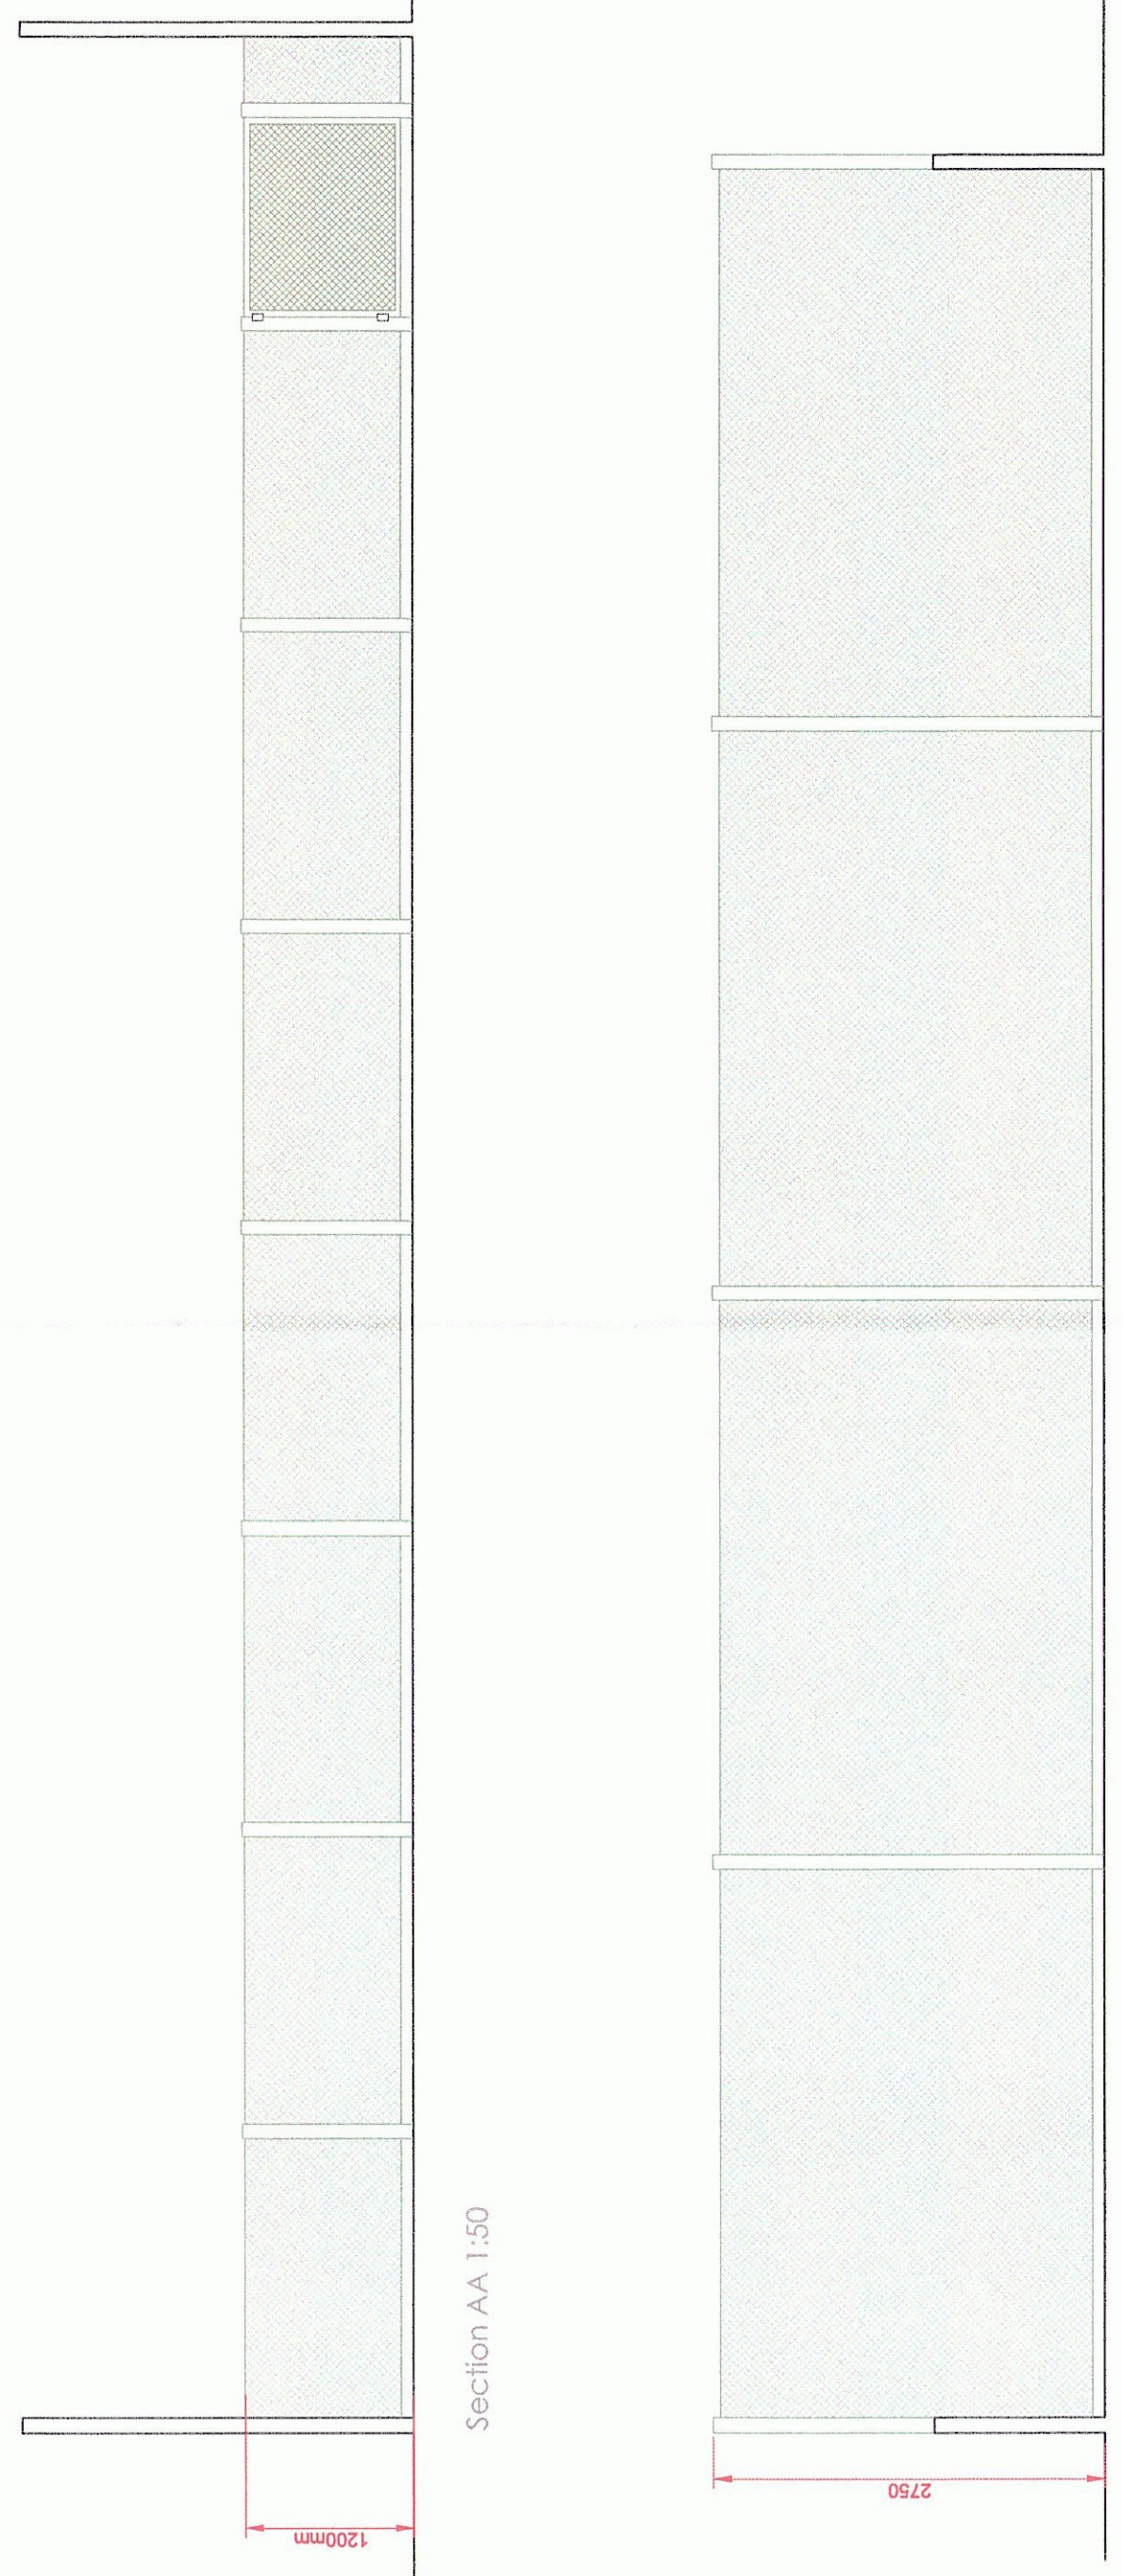


Section AA 1:50

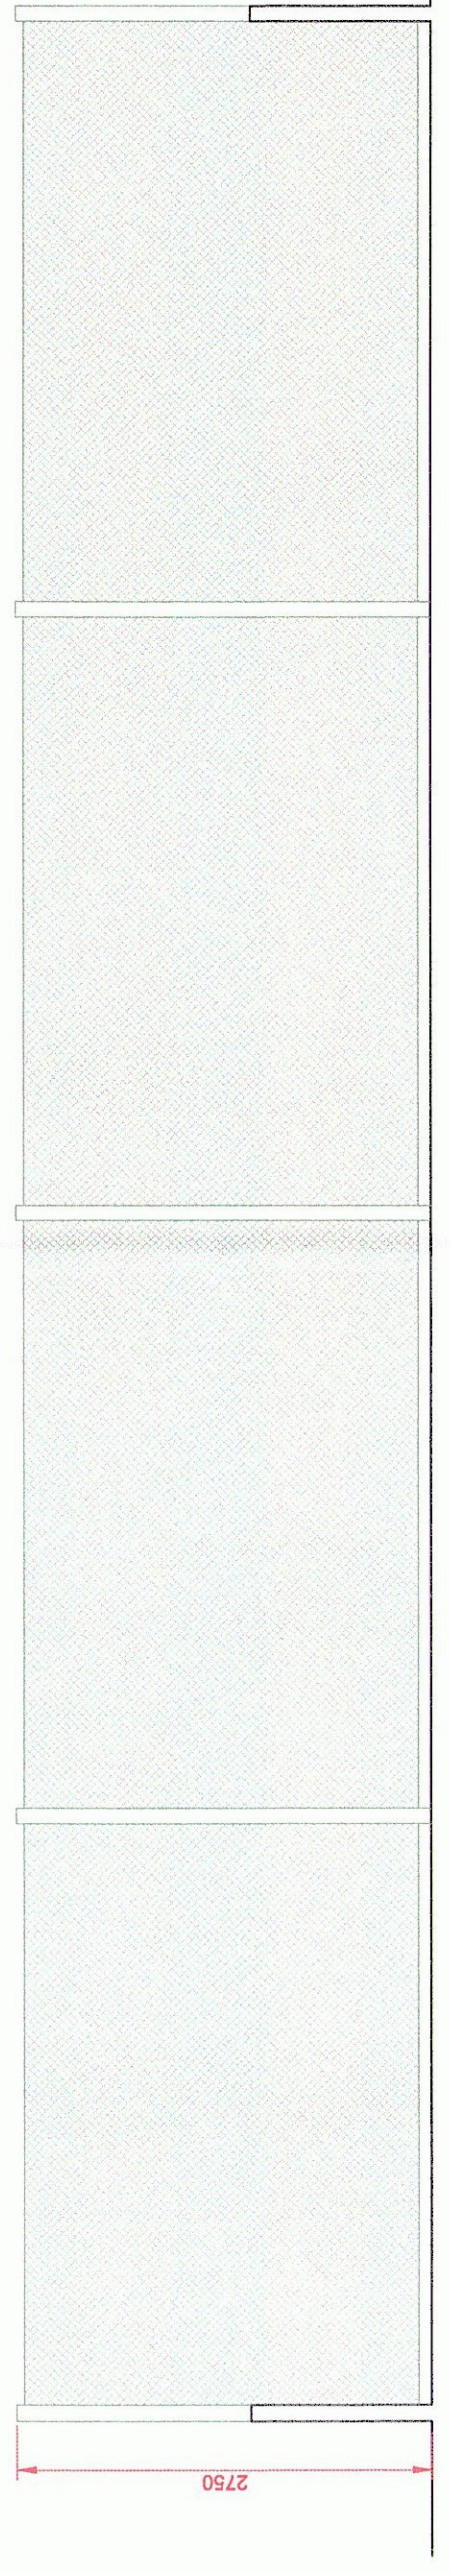

Section BB 1:50

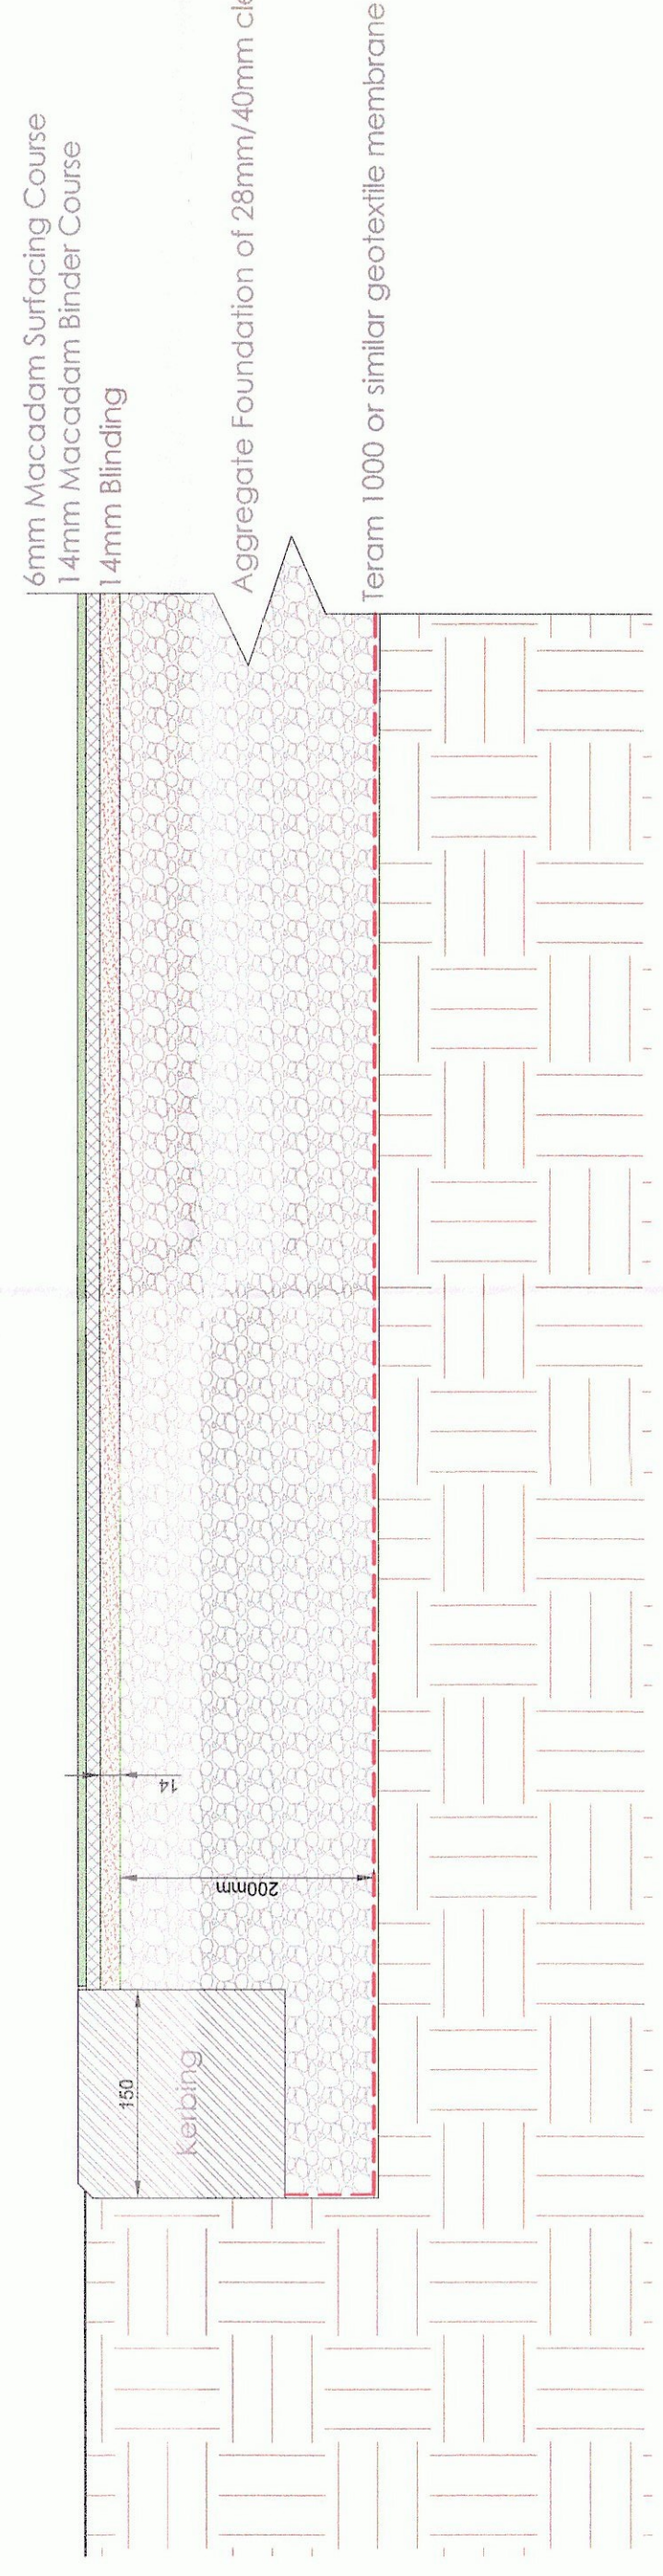


Construction
Section 1:10

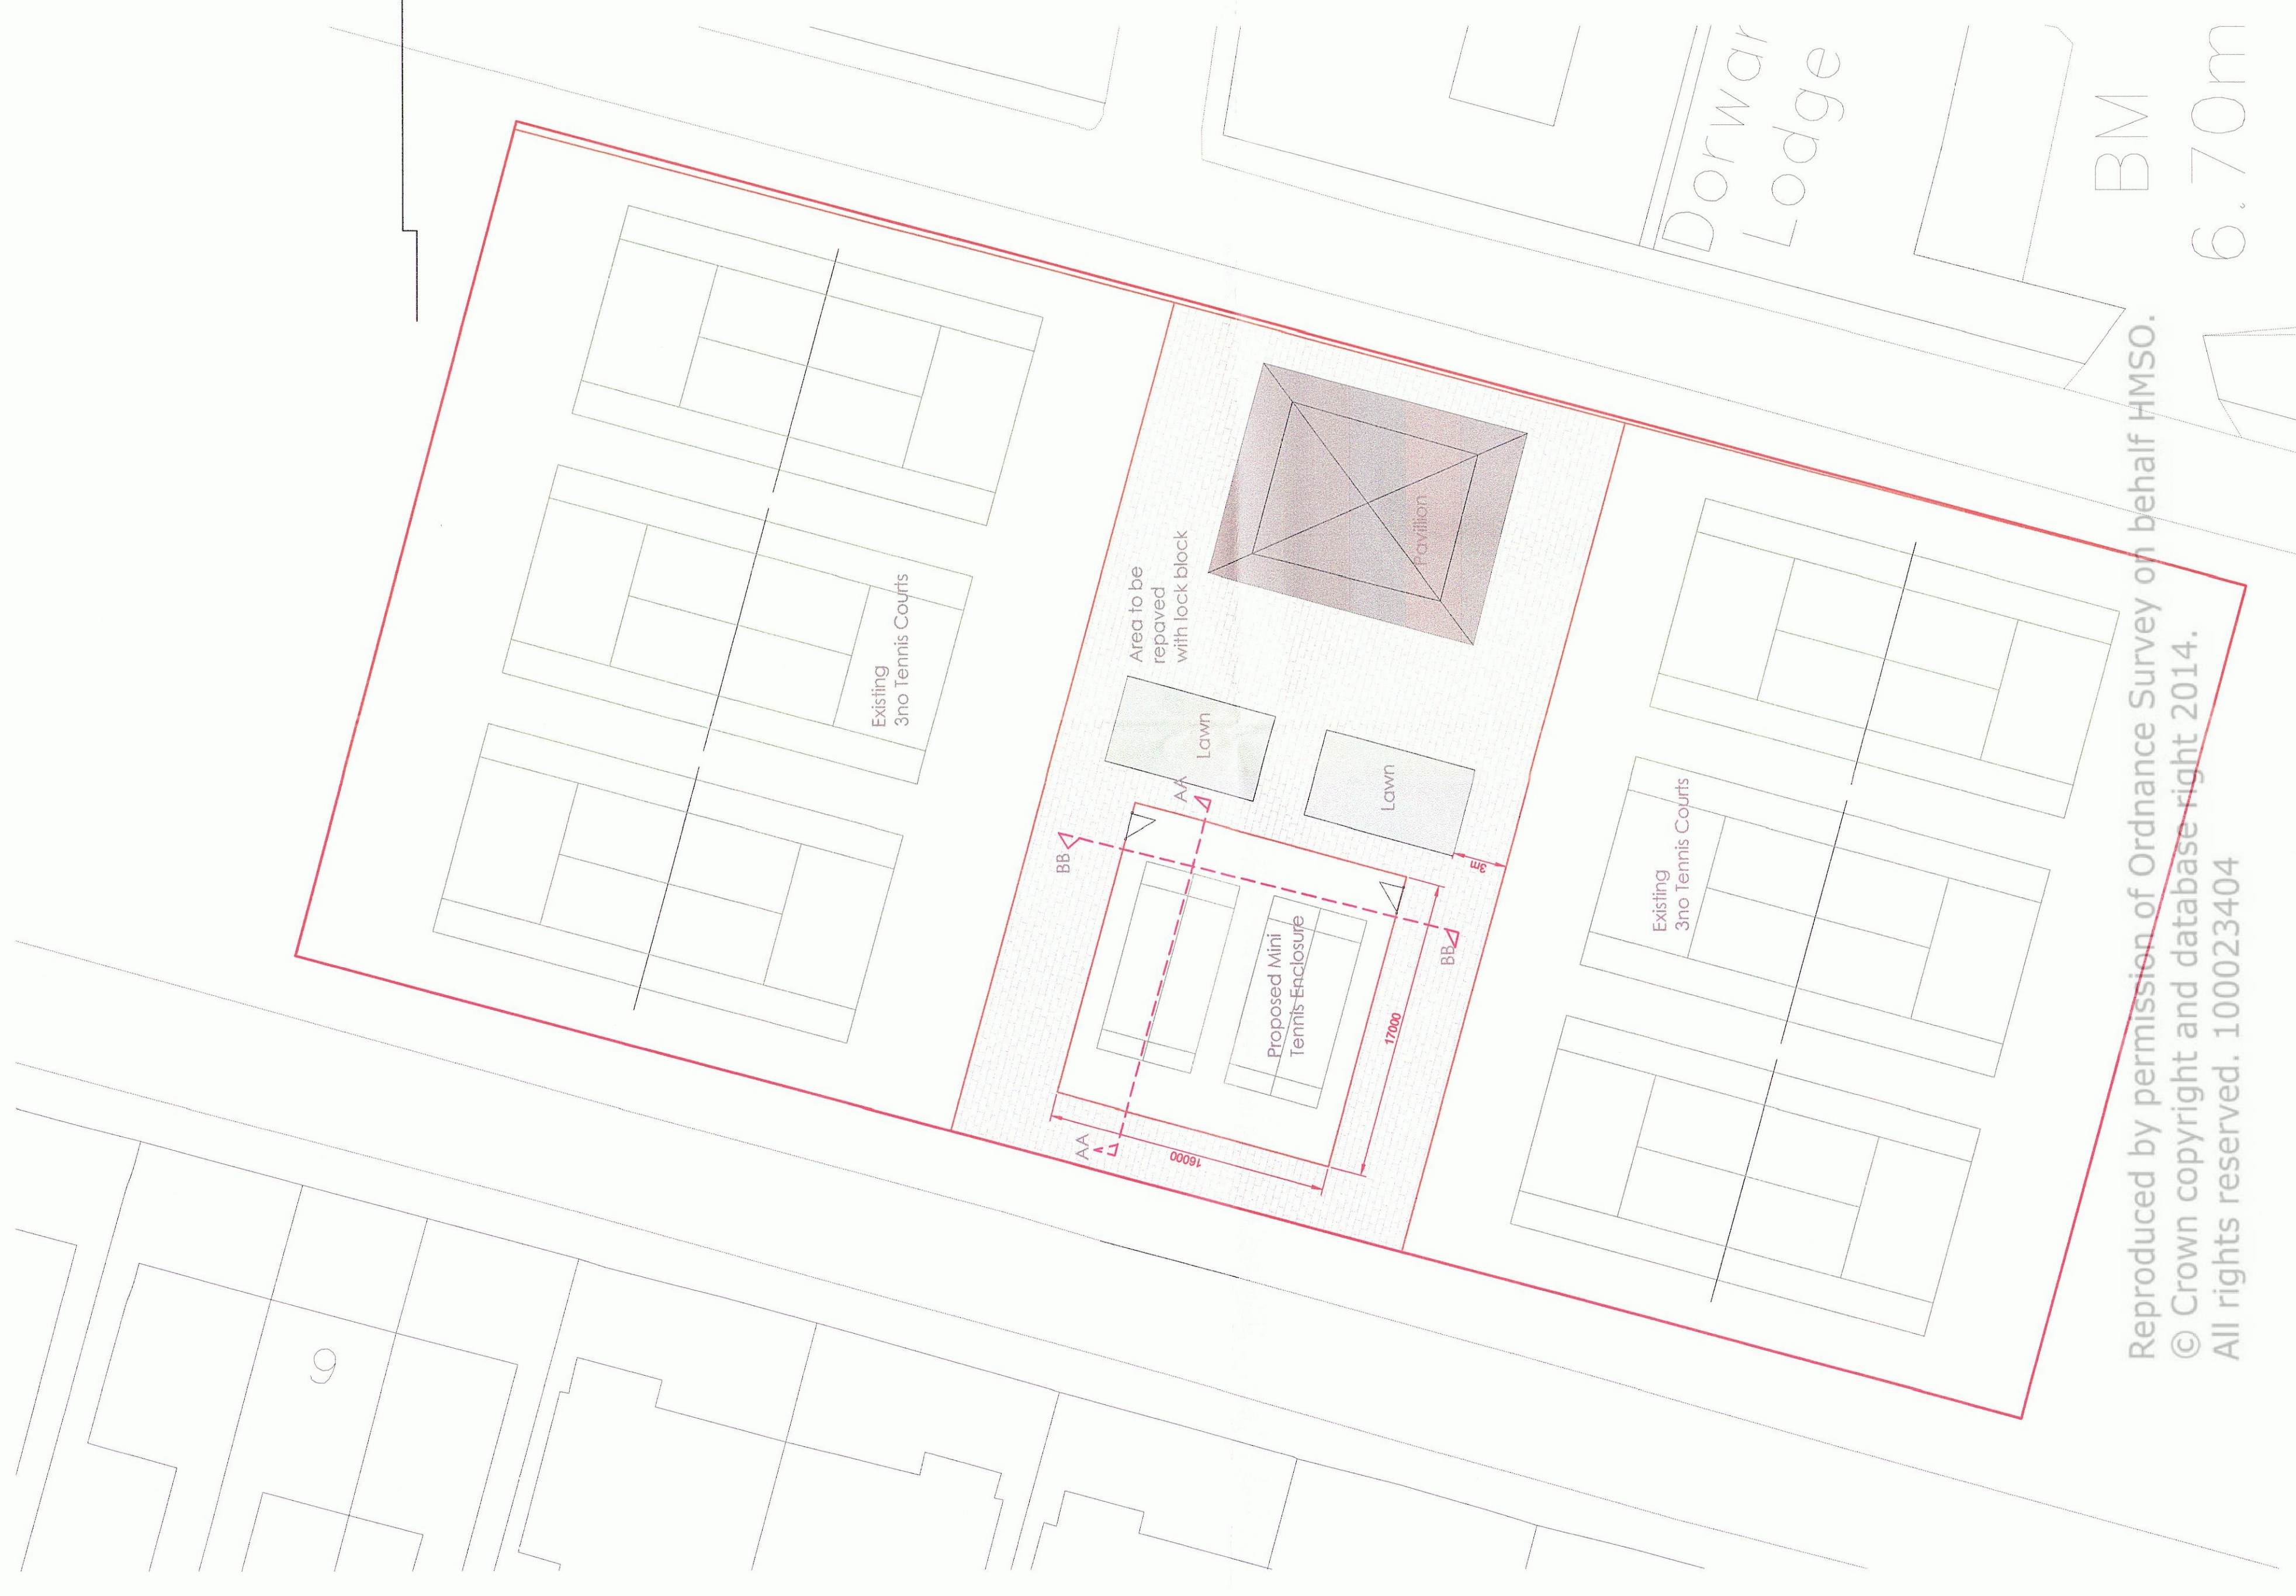

Reproduced by permission of Ordnance Survey on behalf HMSO.
© Crown copyright and database right 2014.
All rights reserved. 100023404

Site Plan 1:1250

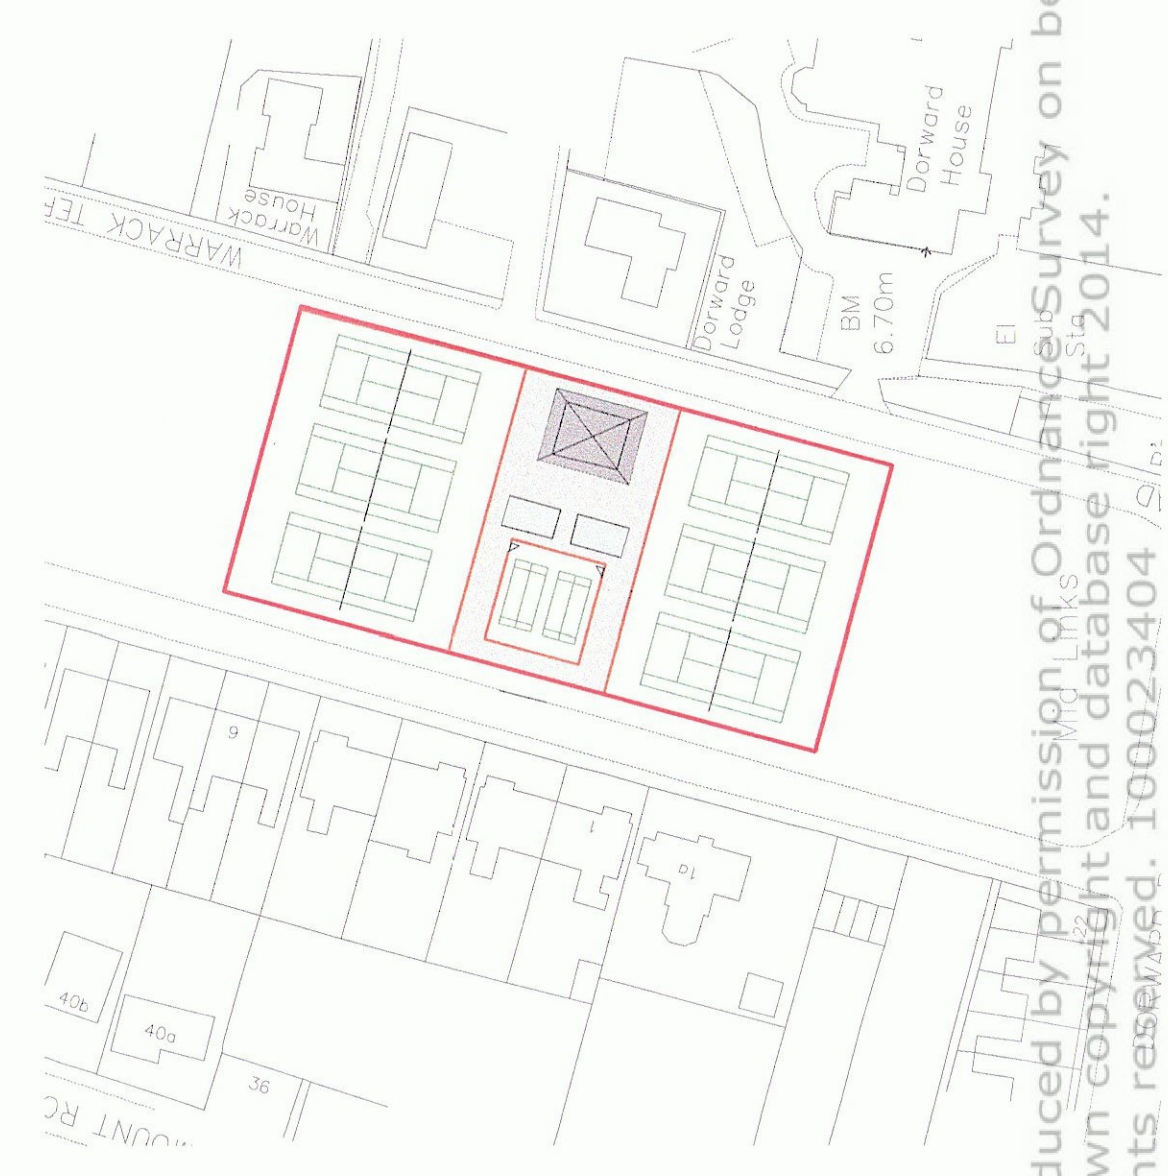

Location Plan
1:1250

Reproduced by permission of Ordnance Survey on behalf HMSO.
© Crown copyright and database right 2014.
All rights reserved. 100023404 / Slev

CLIENT	Montrose Tennis Club		
ADDRESS	Tennis Courts and Pavilion Warack Terrace Montrose DD10 8JU		
TITLE	2no Proposed Mini Tennis Courts		
SCALE	DATE	DRAWING NUMBER	DRAWN BY
as per chg	08.08.14	1/1	DP
REVISION			

This drawing is issued for the purpose of the status indicated below only

Sketch
 Building Warrant
 Planning
 Tender Issue

John d Crawford Ltd
 ARCHITECTURAL SERVICES
 72 New Wynd Montrose
 Angus
 email: jdc@johndcrawford.co.uk
 tel: 01804 672084 fax: 01804 672128