

**A.B. Roger & Young**  
 Chartered Architect & Surveyors  
 9 Macgregor Street, Brechin



Tel: 01355 622125 Fax: 01355 622644

Job Title:  
 PROPOSED CHANGE OF USE FROM  
 EXISTING AGRICULTURAL BUILDING  
 TO DISTILLERY  
 DRUMBERTNOT FARM,  
 BY MONTROSE,  
 FOR MR J. STIRLING


Scale	1:1000 & 1:2500	Date	June 2013
Drawing Title	Site & Location Plan	Drawn By	LMR
Drawing No.	201307/04	Checked By	SLP
Revisions:			

Client Copyright and remains open  
 All rights reserved.  
 Contractor's Licence No. 142811

OS Grid Ref. No. 677 526

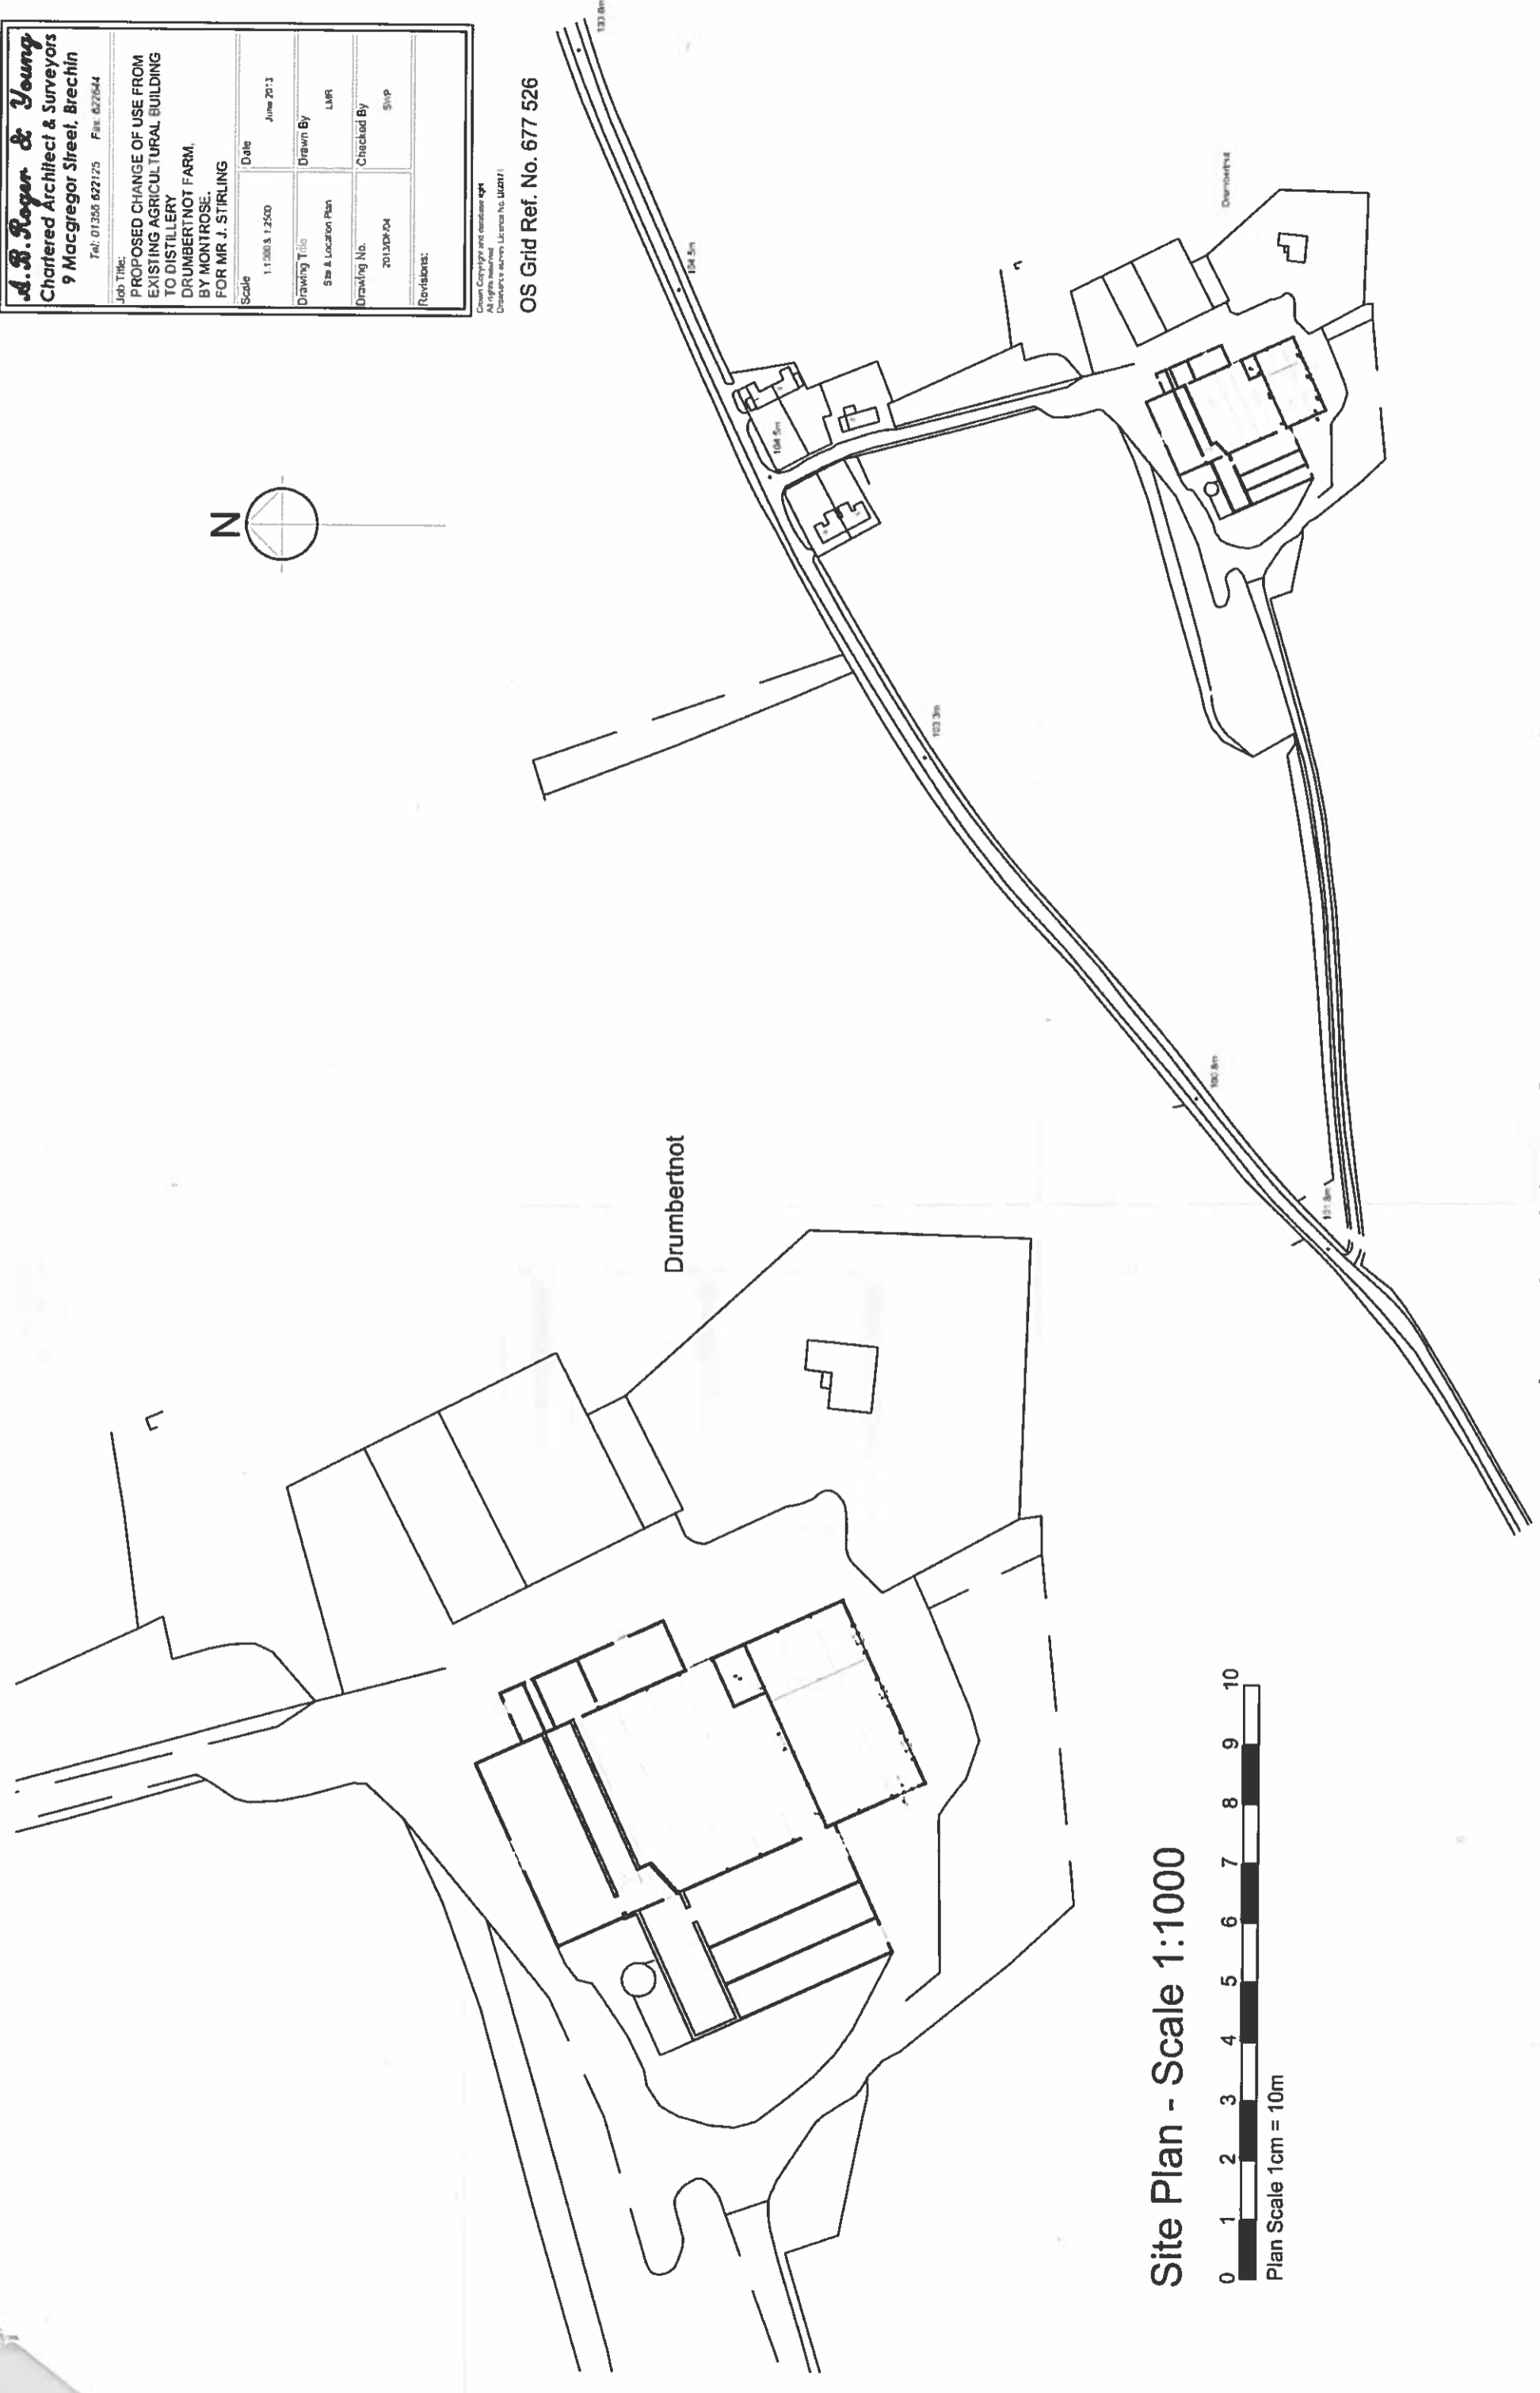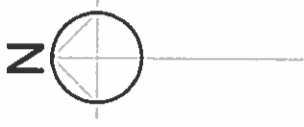

Site Plan - Scale 1:1000

 

Location Plan - Scale 1:2500

