


- NOTES:
1. All Dimensions in metres.
 2. Not to Scale.

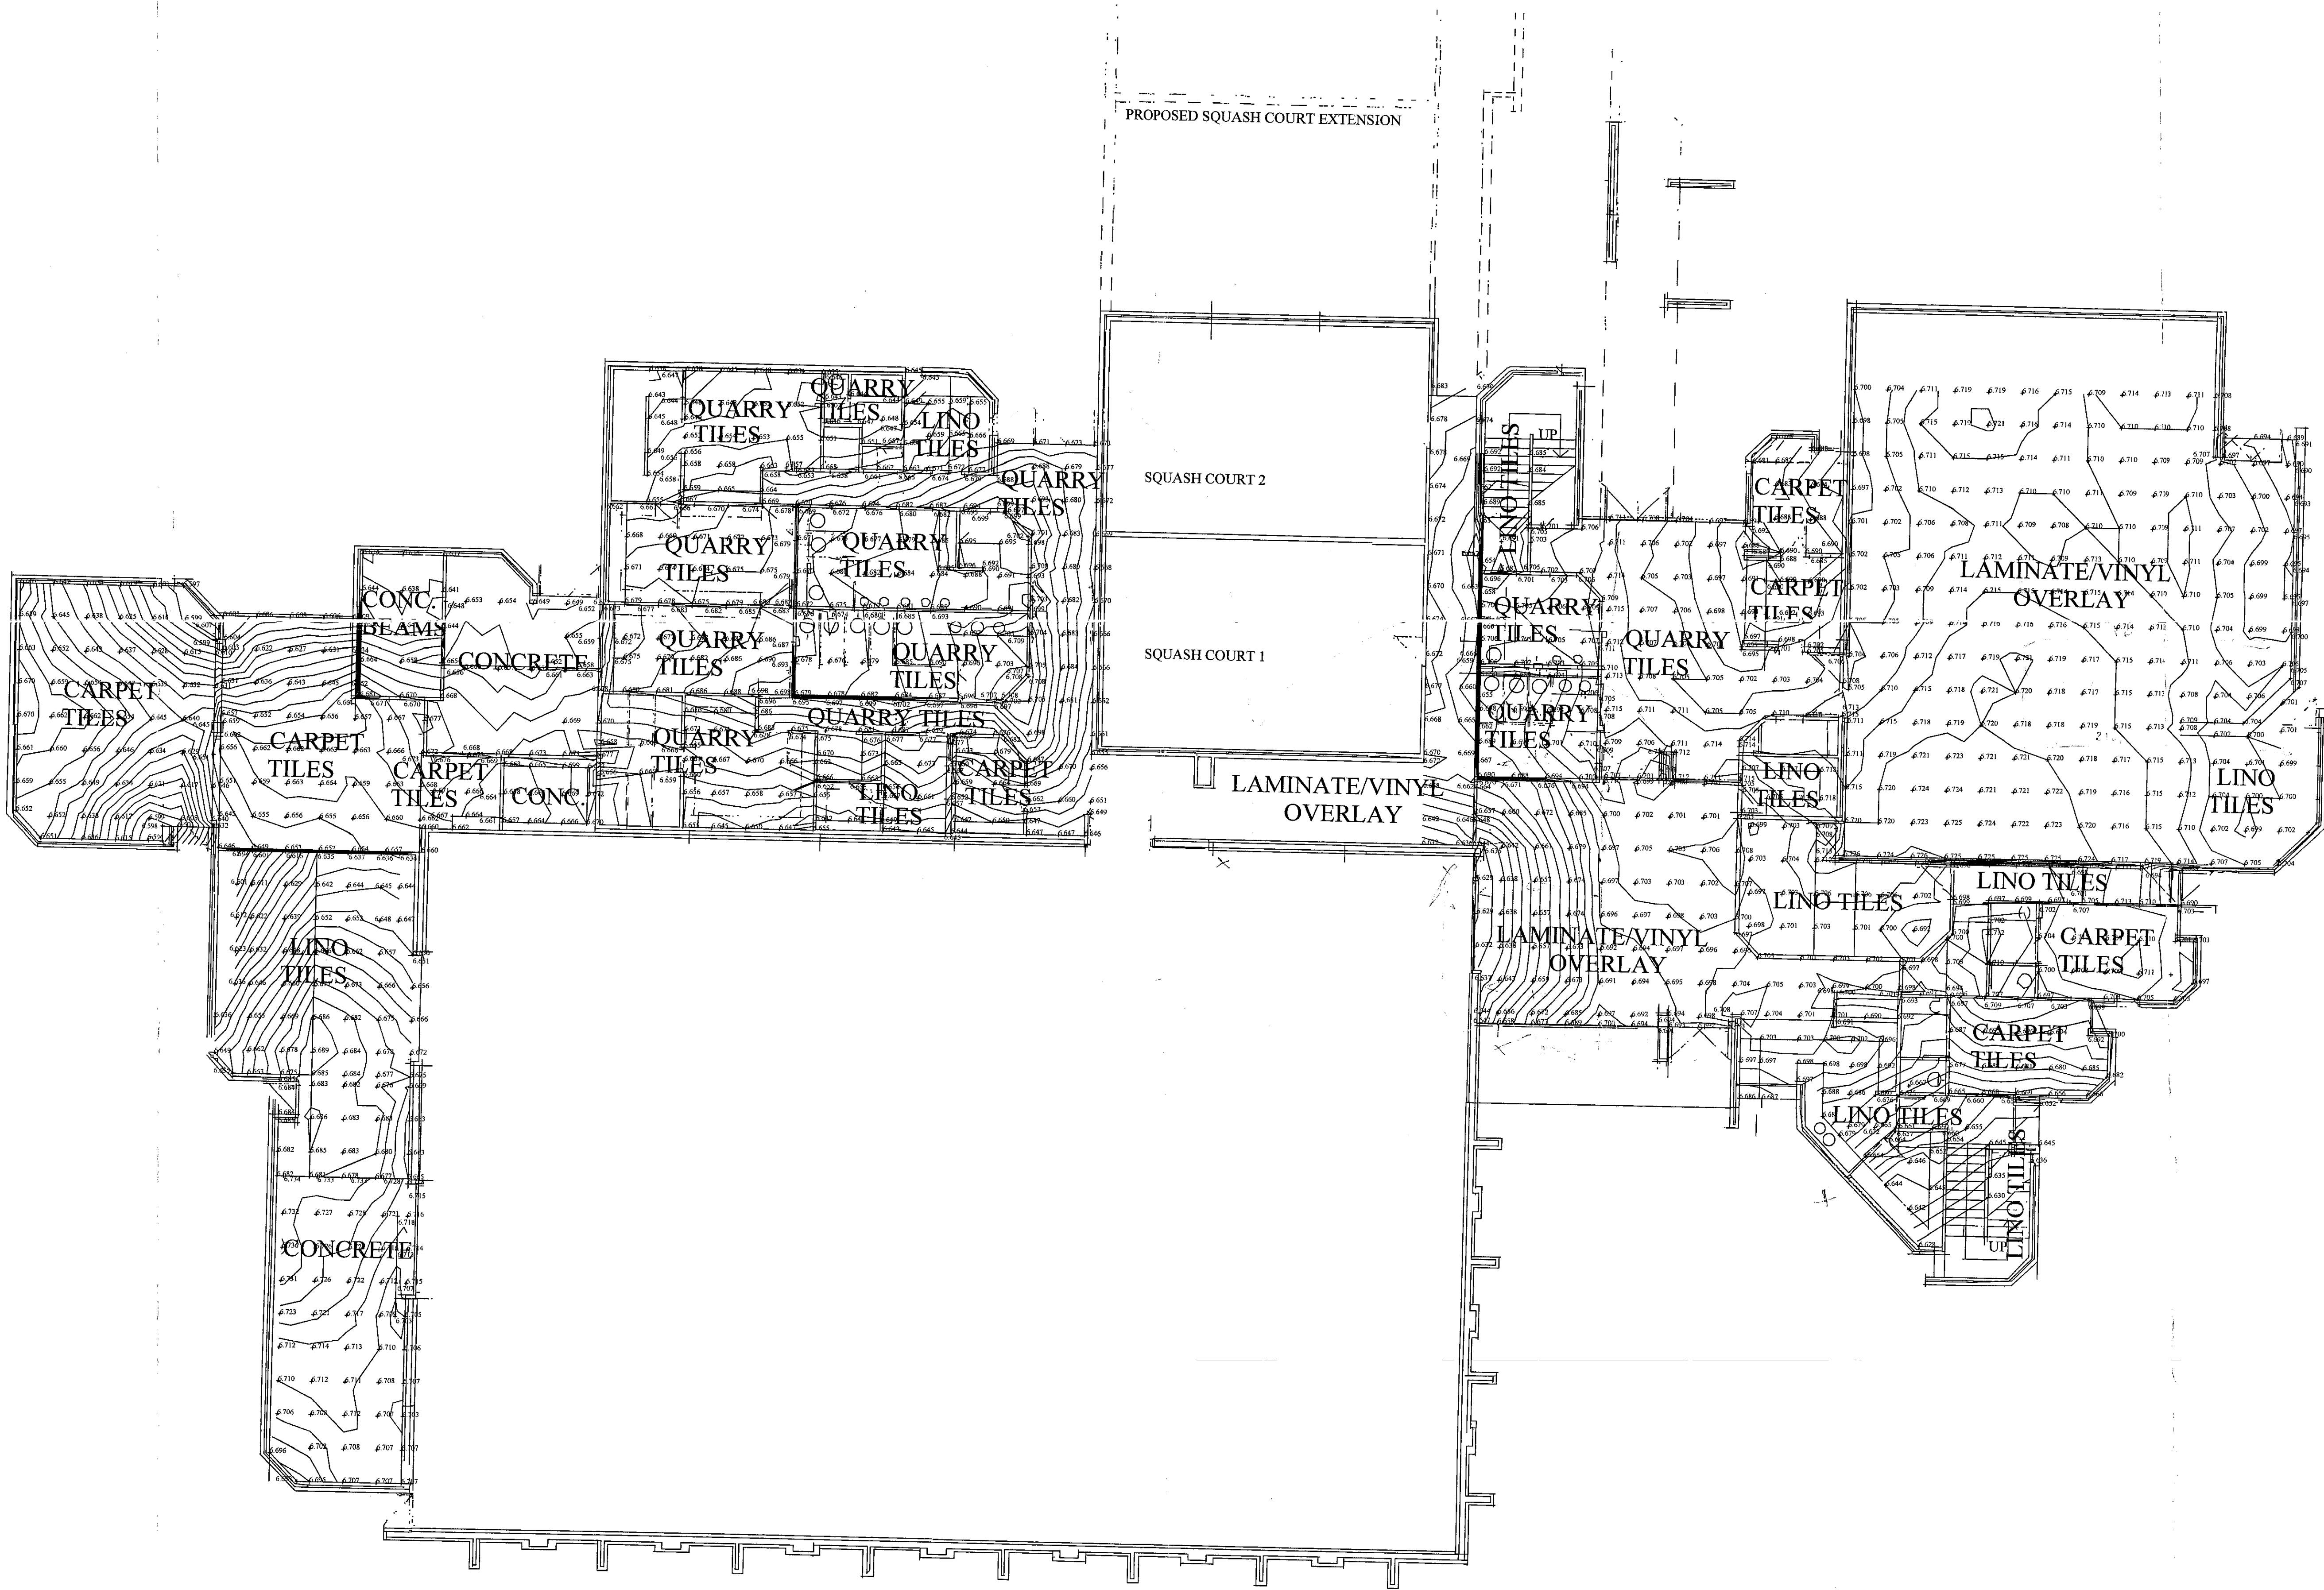

GROUND FLOOR PLAN OF LEISURE CENTRE SHOWING 5MM CONTOURS.
Scale 1:10

						Project Title: LOCHSIDE LEISURE CENTRE			 Angus Council ROADS DEPARTMENT DIRECTOR - DR. J. MCELLEEN B.Sc. Ph.D. CEng. FICE, M.A.P.M., M.I.A.T., F.I.E.T., M.C.I.A.B. County Buildings, Market Street, Dundee, DD1 1WR. tel: 01392 461460 fax: 01392 475388		
						Drawing Title: GROUND FLOOR CONTOUR LAYOUT			Drawing Size: A0	Plotting Scale: 1:1	Status: Information
						Drawn by: DTP			Checked By: DD	Approved By: IAC	
						Date: July 2001			Date: July 2001	Date: July 2001	
Rev. Date Description Drawn Checked Approved						Path & Filename: V:\Preston\DT\Lochside Leisure Centre\001.dwg			Project No: 115030055	Drawing No: 001	Revision: 0