




02 Indicative Cross Section
 Scale 1:100

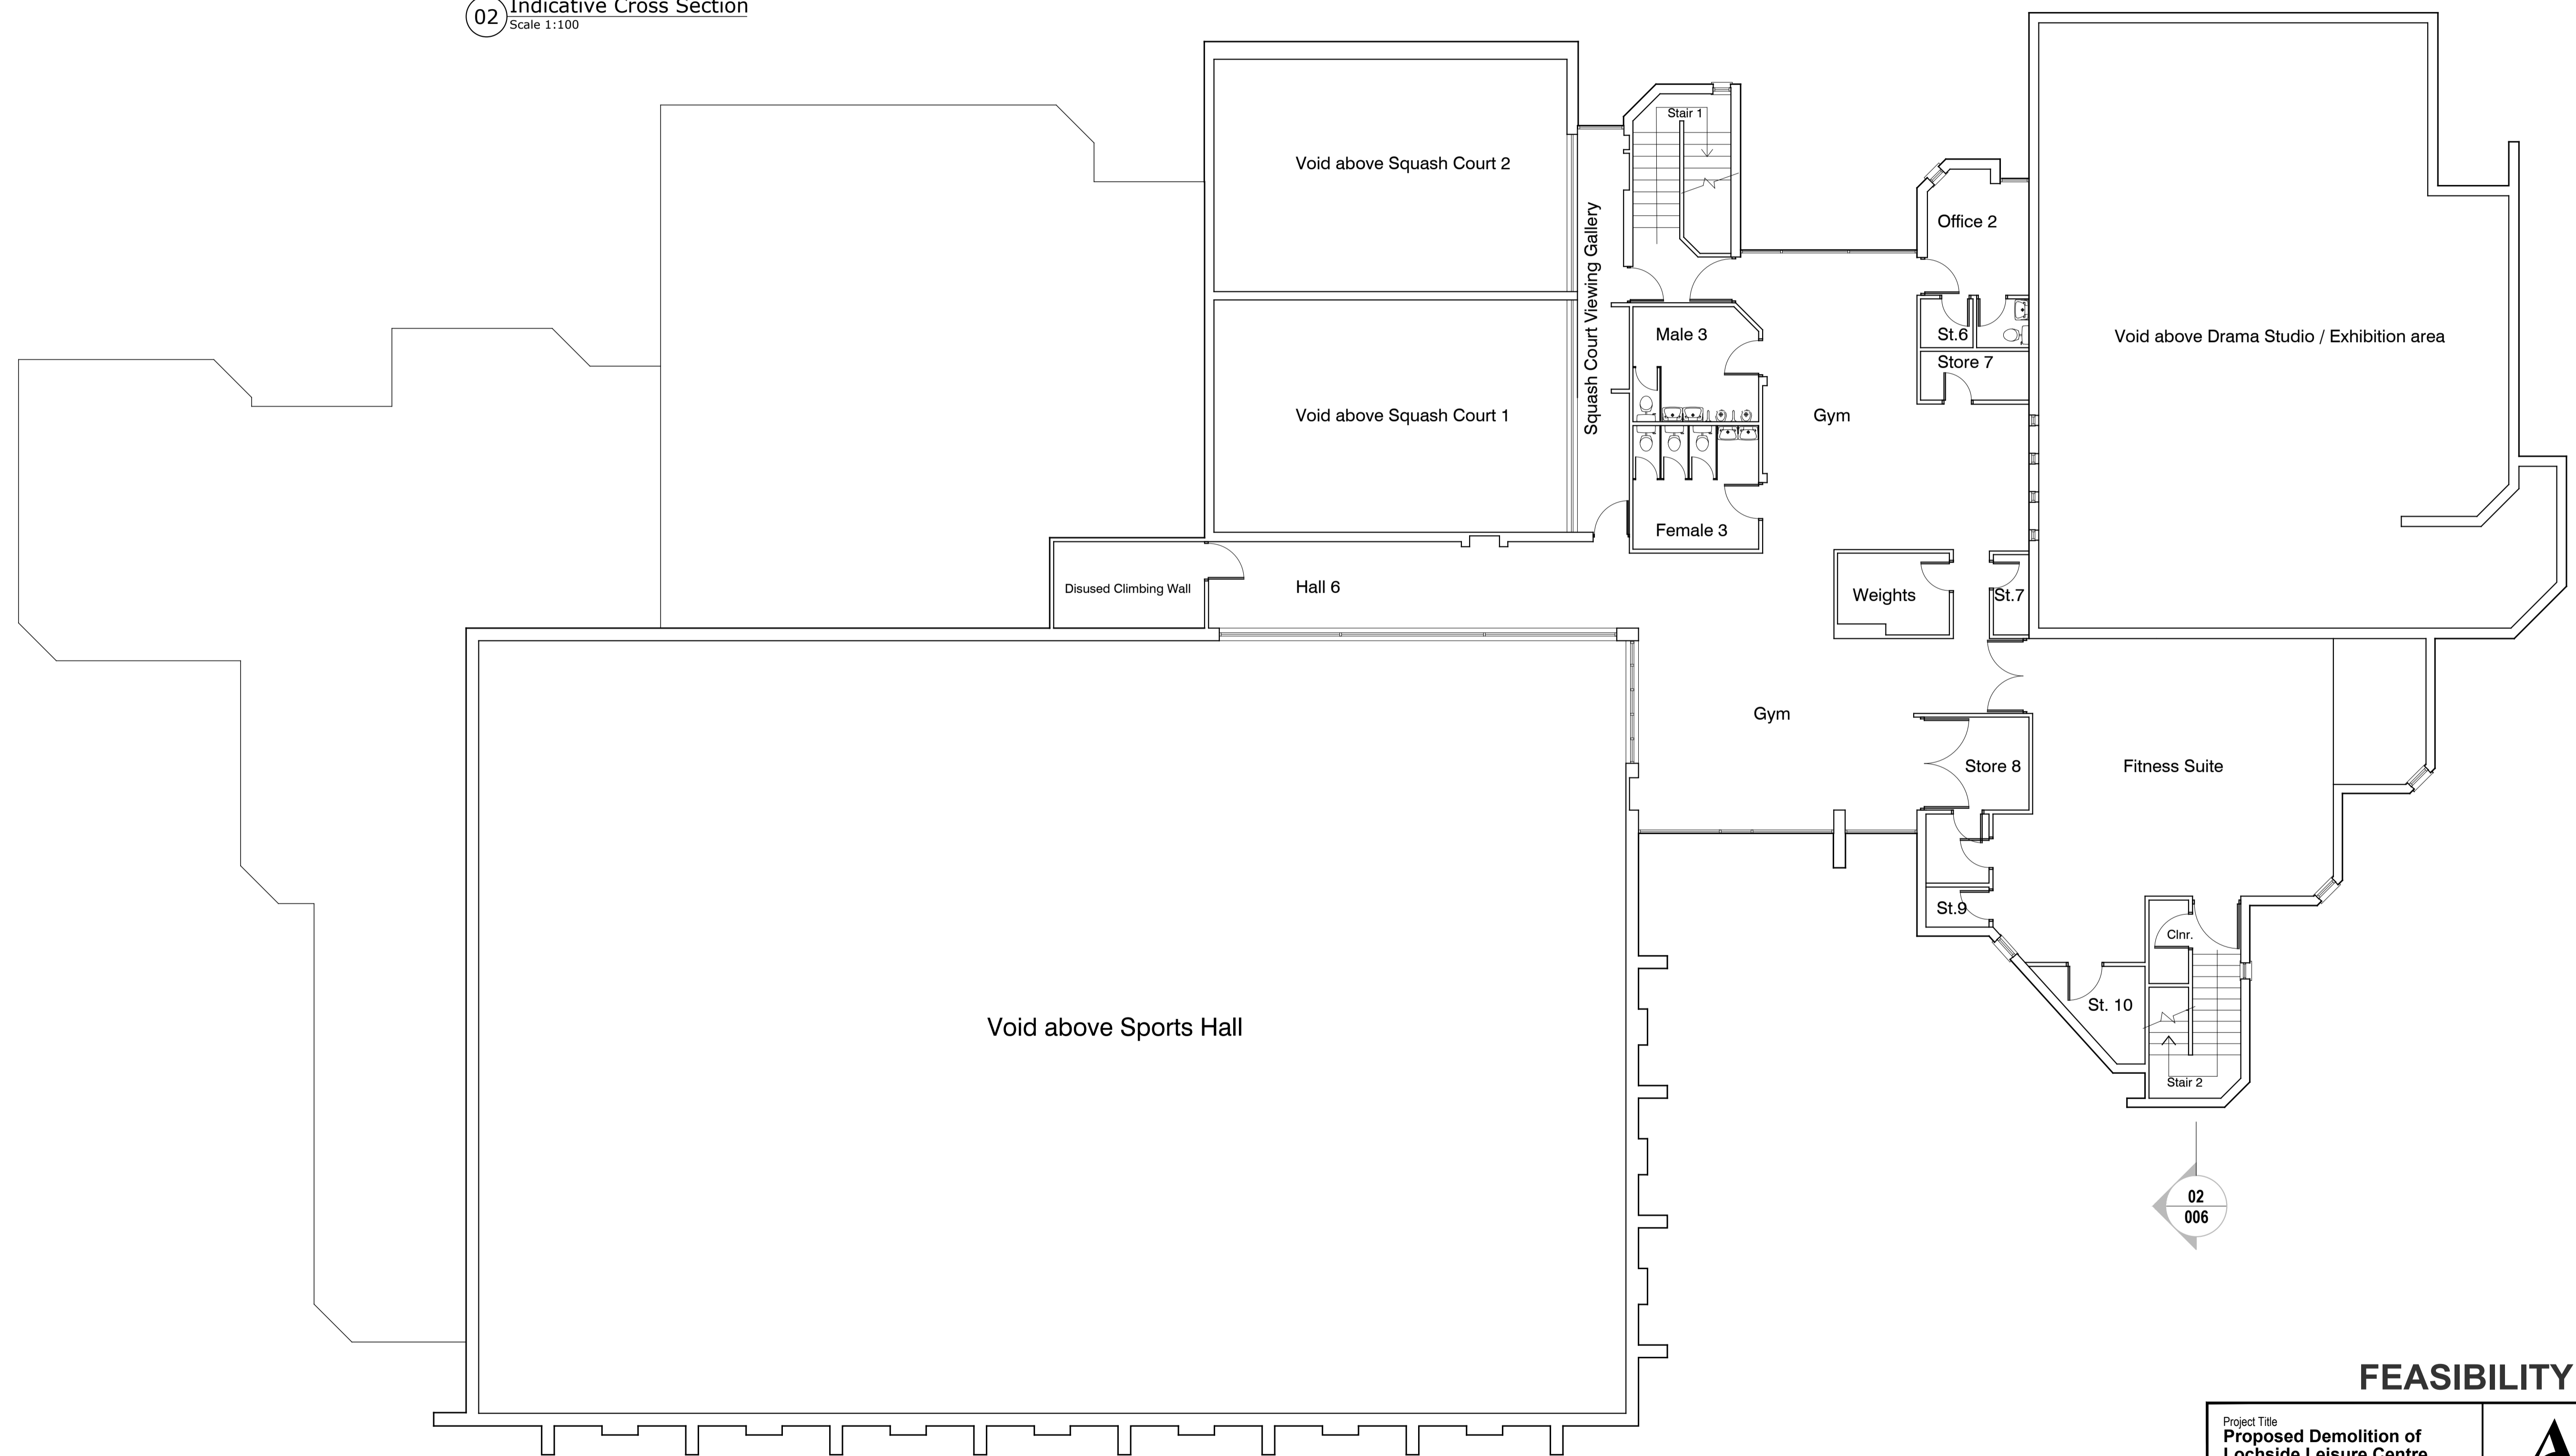

First Floor Plan as Existing
 Scale 1:100

 

FEASIBILITY

Project Title Proposed Demolition of Lochside Leisure Centre, Craig O'Loch Rd, Forfar DD8 1BT	 Property Bruce House Wellgate Arbroath DD11 3TP
Drawing Title Existing Leisure Centre First Floor Plan & Section	Tel. 03452 777 778 Fax. 01241 870742 Scale 1:100 @a1 Date June 2017 Drawn by JGA
Project No. 74571219-01	Drawing No. 006 Revision f0