
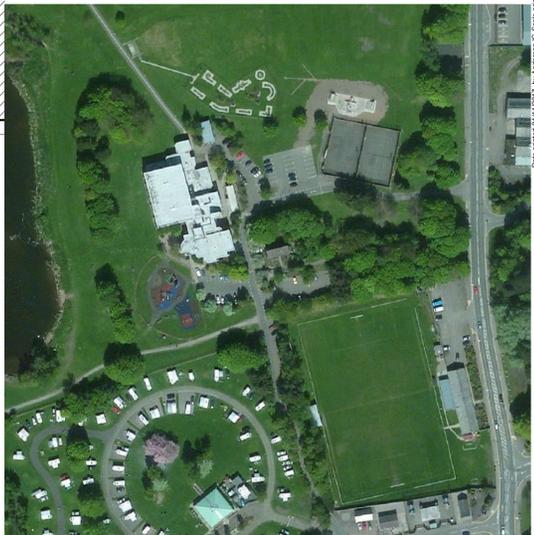


© Crown copyright and database rights 2017
 Ordnance Survey 100023404. You are permitted to use this data solely to enable you to respond to, or interact with, the organisation that provided you with the data. You are not permitted to copy, sub-licence, distribute or sell any of this data to third parties in any form.

© Angus Council
 All work to be in compliance with the current Building Standards Regulations (Scotland). Use written dimensions only, do not scale from drawings.

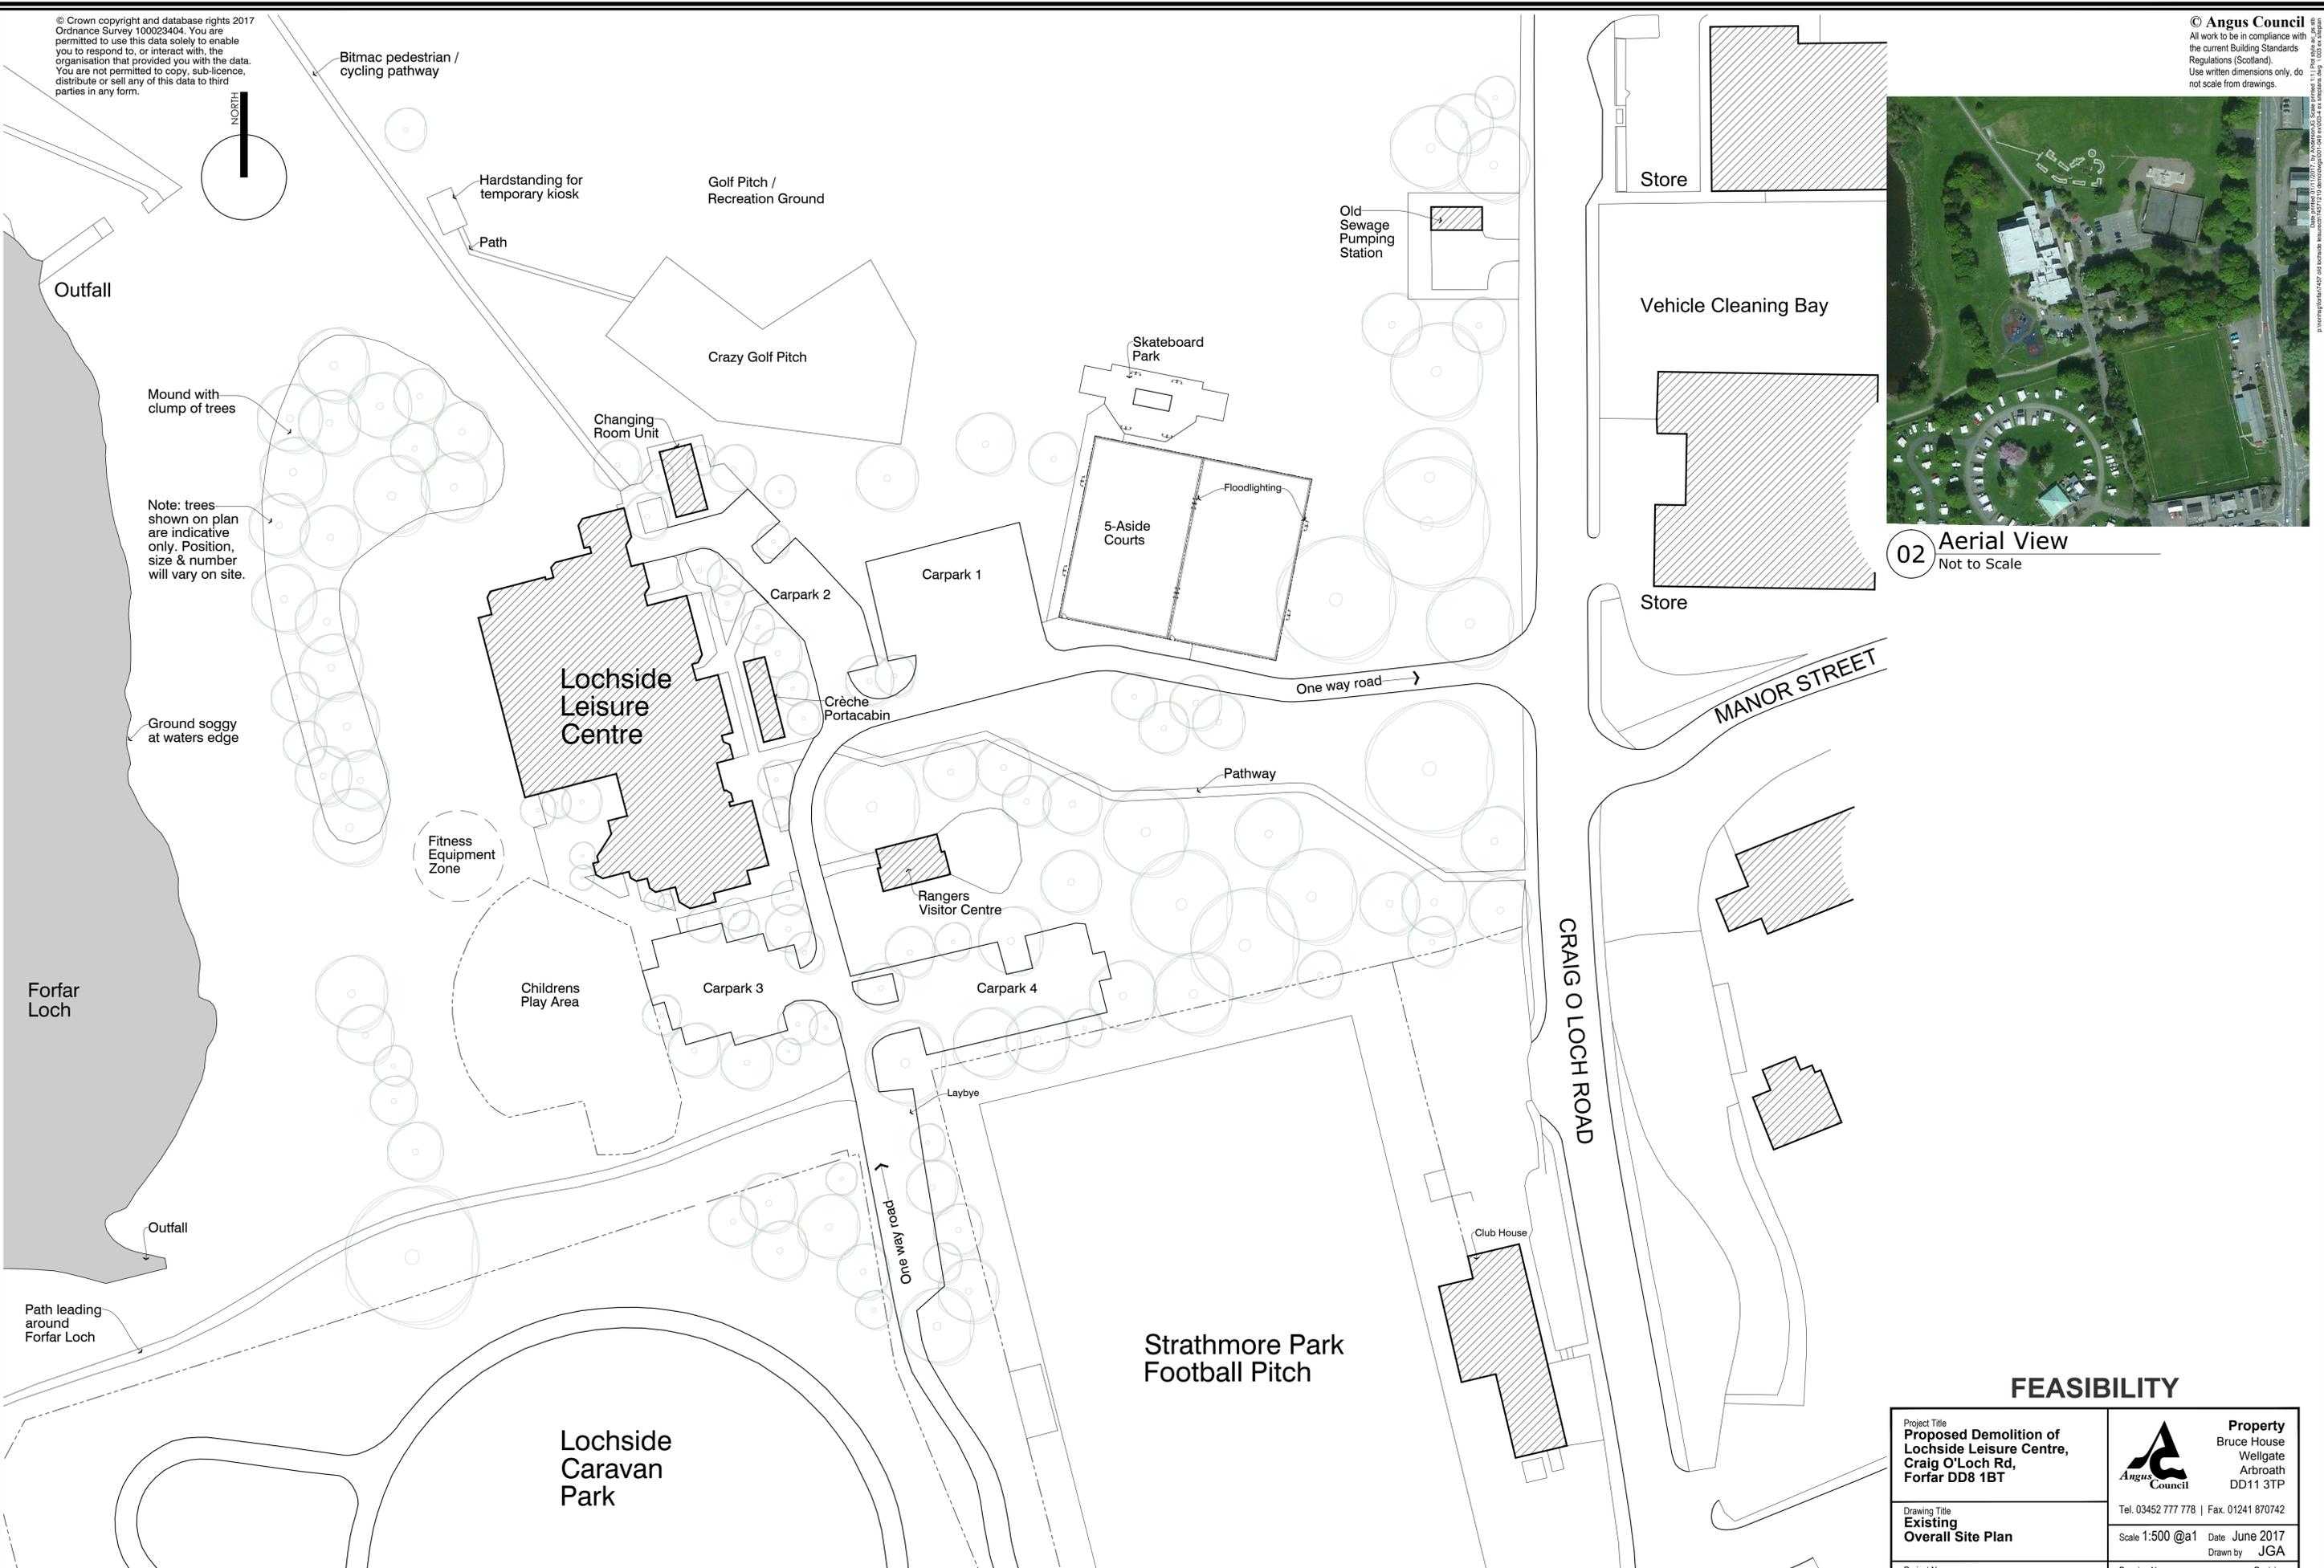

02 Aerial View
 Not to Scale

01 Site Plan as Existing
 Scale 1:500

FEASIBILITY

Project Title Proposed Demolition of Lochside Leisure Centre, Craigh O'Loch Rd, Forfar DD8 1BT	 Property Bruce House Wellgate Arbroath DD11 3TP
Drawing Title Existing Overall Site Plan	Tel. 03452 777 778 Fax. 01241 870742 Scale 1:500 @a1 Date June 2017 Drawn by JGA
Project No. 74571219-01	Drawing No. 003 Revision f0