



East Elevation (main entrance)



South Elevation

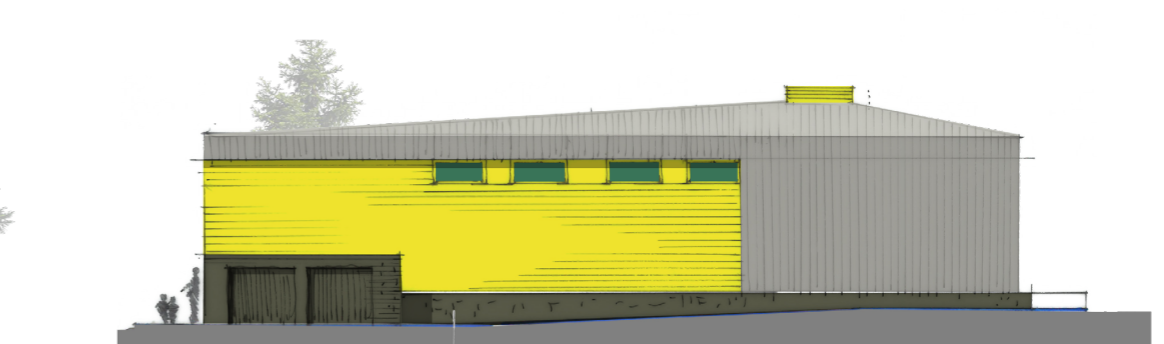

West Elevation

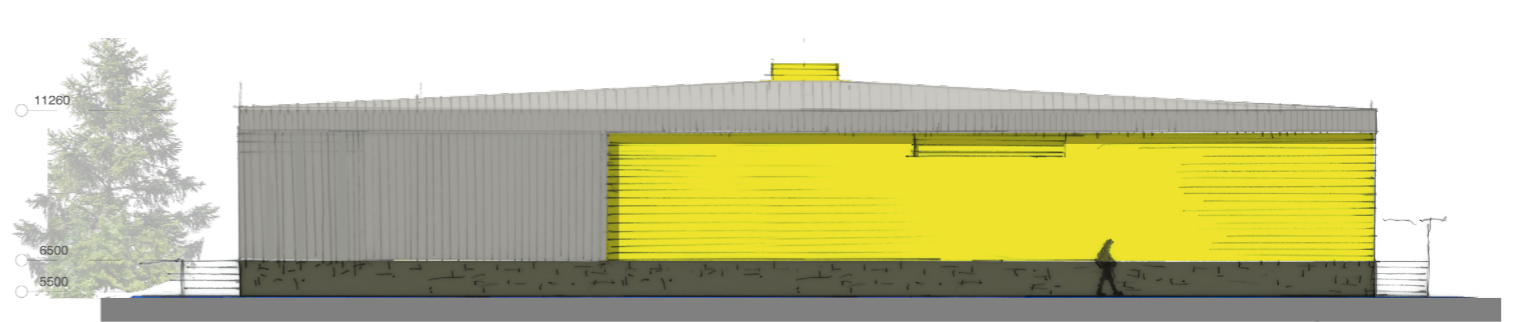

North Elevation

Rev	Description	Date	Client	Drawn	Checked
A	Elevations updated	29.04.22	Monifeith Community Resource Group	NK	---
			Project:	NTS	approved
			Project:	22005	SK(00)05 A

For information purposes do not scale. Any discrepancies shall be referred to the architect.  
 The architect's liability is limited to the professional services only and does not extend to any other services provided by the architect.  
 © 2022 Angusalive Architects Ltd. All rights reserved.

