




GROUND FLOOR PLAN

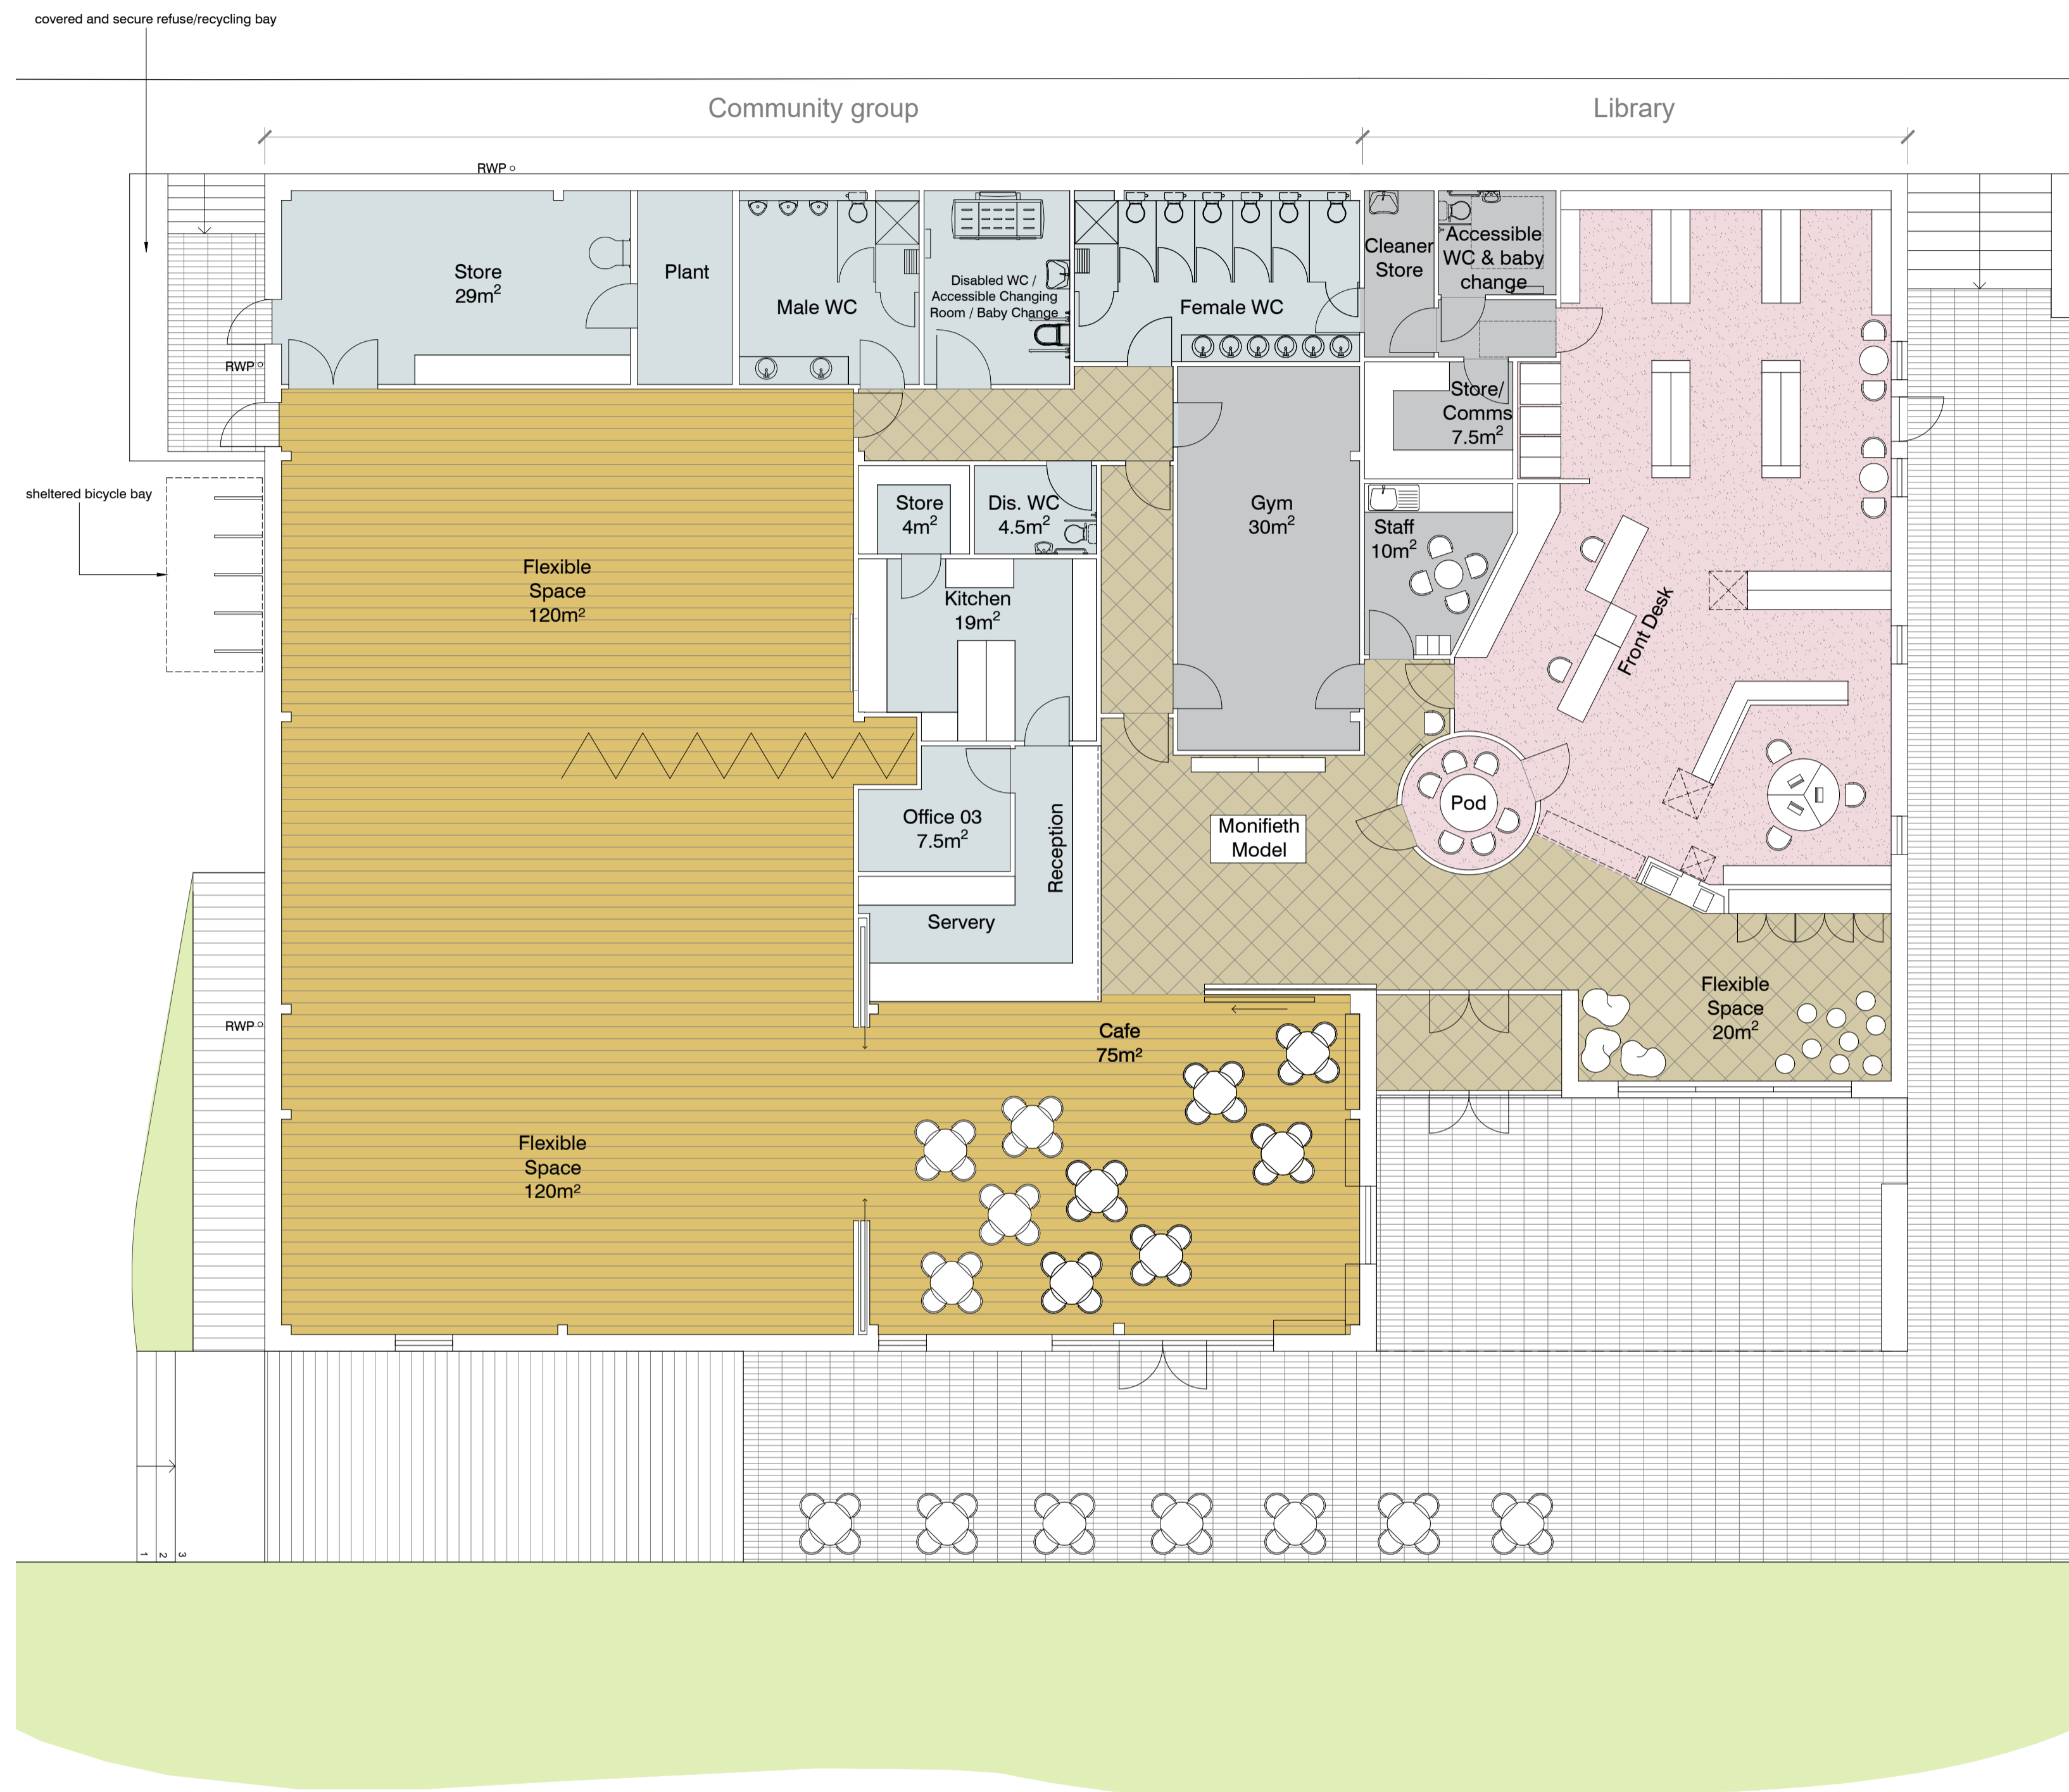

ROOF PLAN

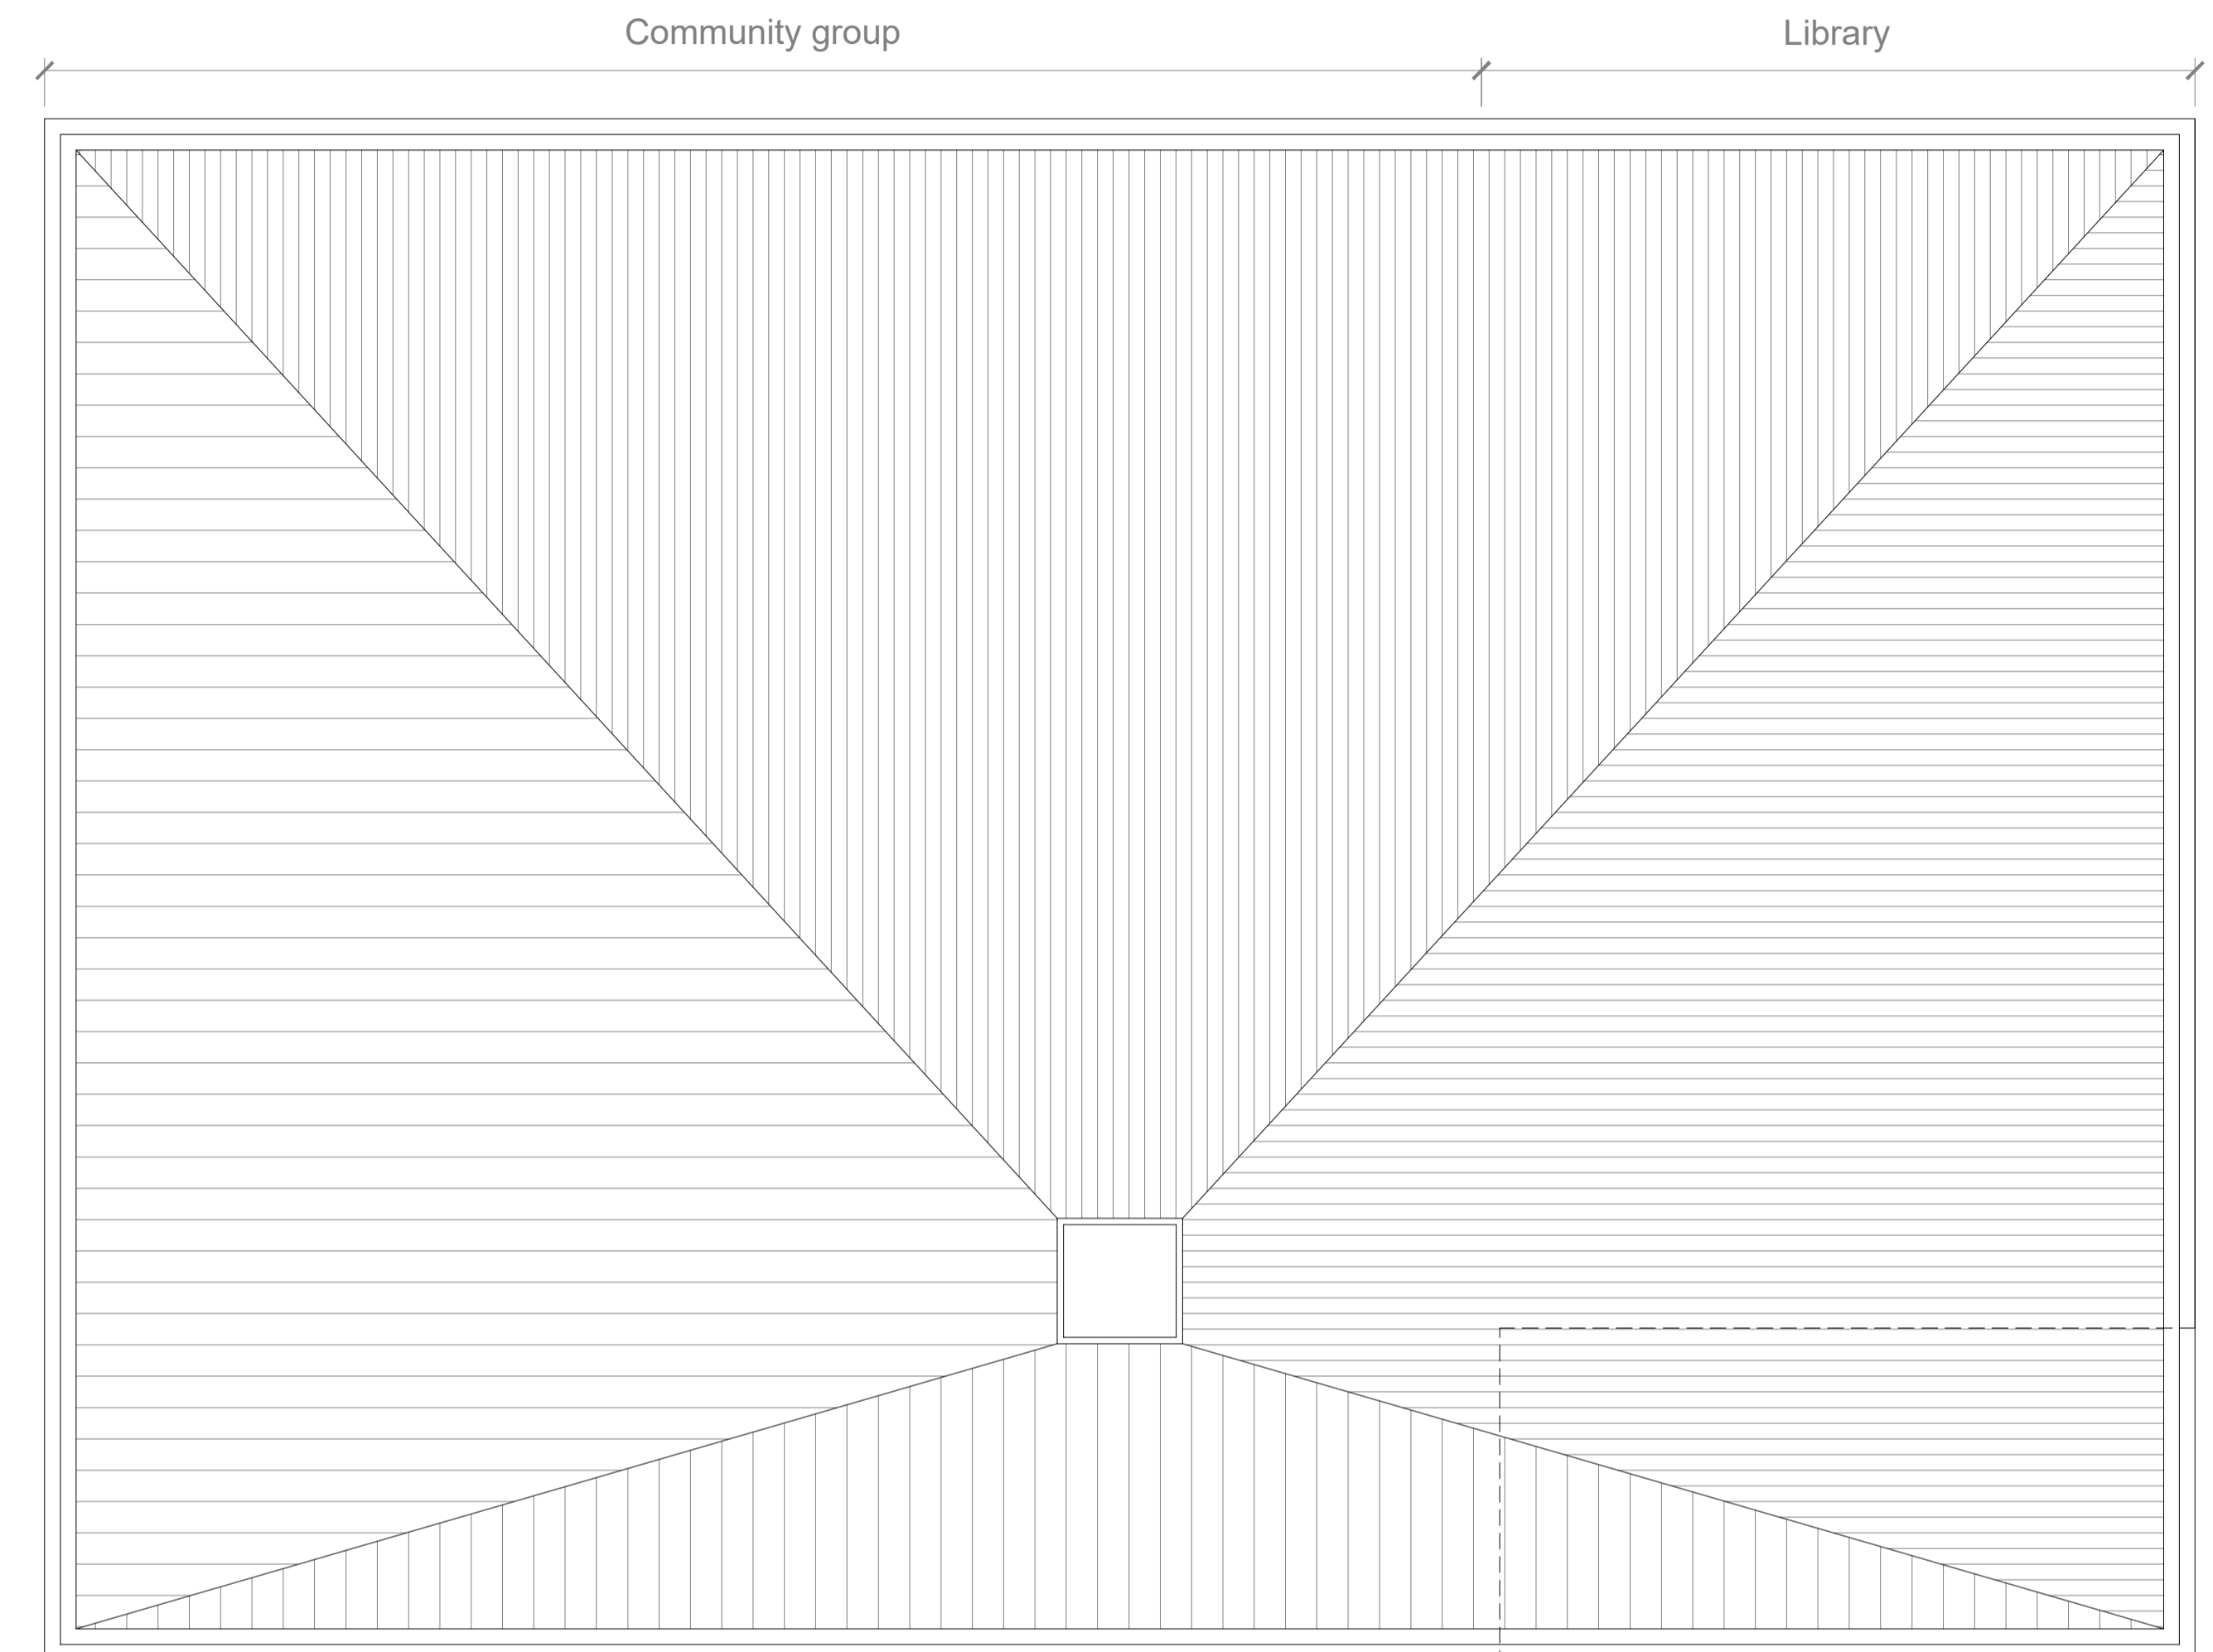

AREA OF PROPOSED EXTENSION

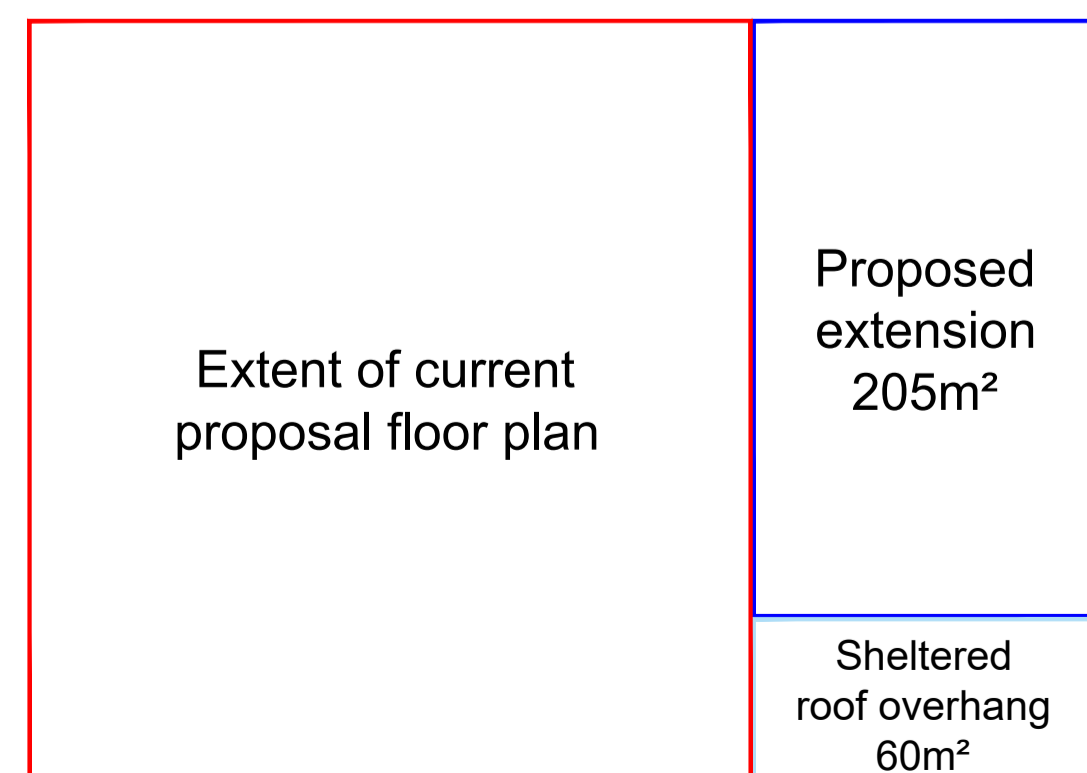

Rev	Description	Date	Checked
A	Layout adjusted	23.03.22	NK
B	Layout updates	24.03.22	
C	Dimensions added	30.03.22	

Client: Monifieth Community Resource Group
 Project: Monifieth Hub Library Extension

Rev	Date	Drawn	Checked
1	24.02.22	NK	
2			
3			
