


This drawing is solely for the purposes of obtaining Planning Approval. The drawing may be suitable for constructional purposes but it may be necessary to augment/and or amend this information. No liability will be accepted for any omission should the drawing be used for constructional purposes.

Do not scale this drawing for construction purposes.


APPENDIX 1




Site Plan (1:500)

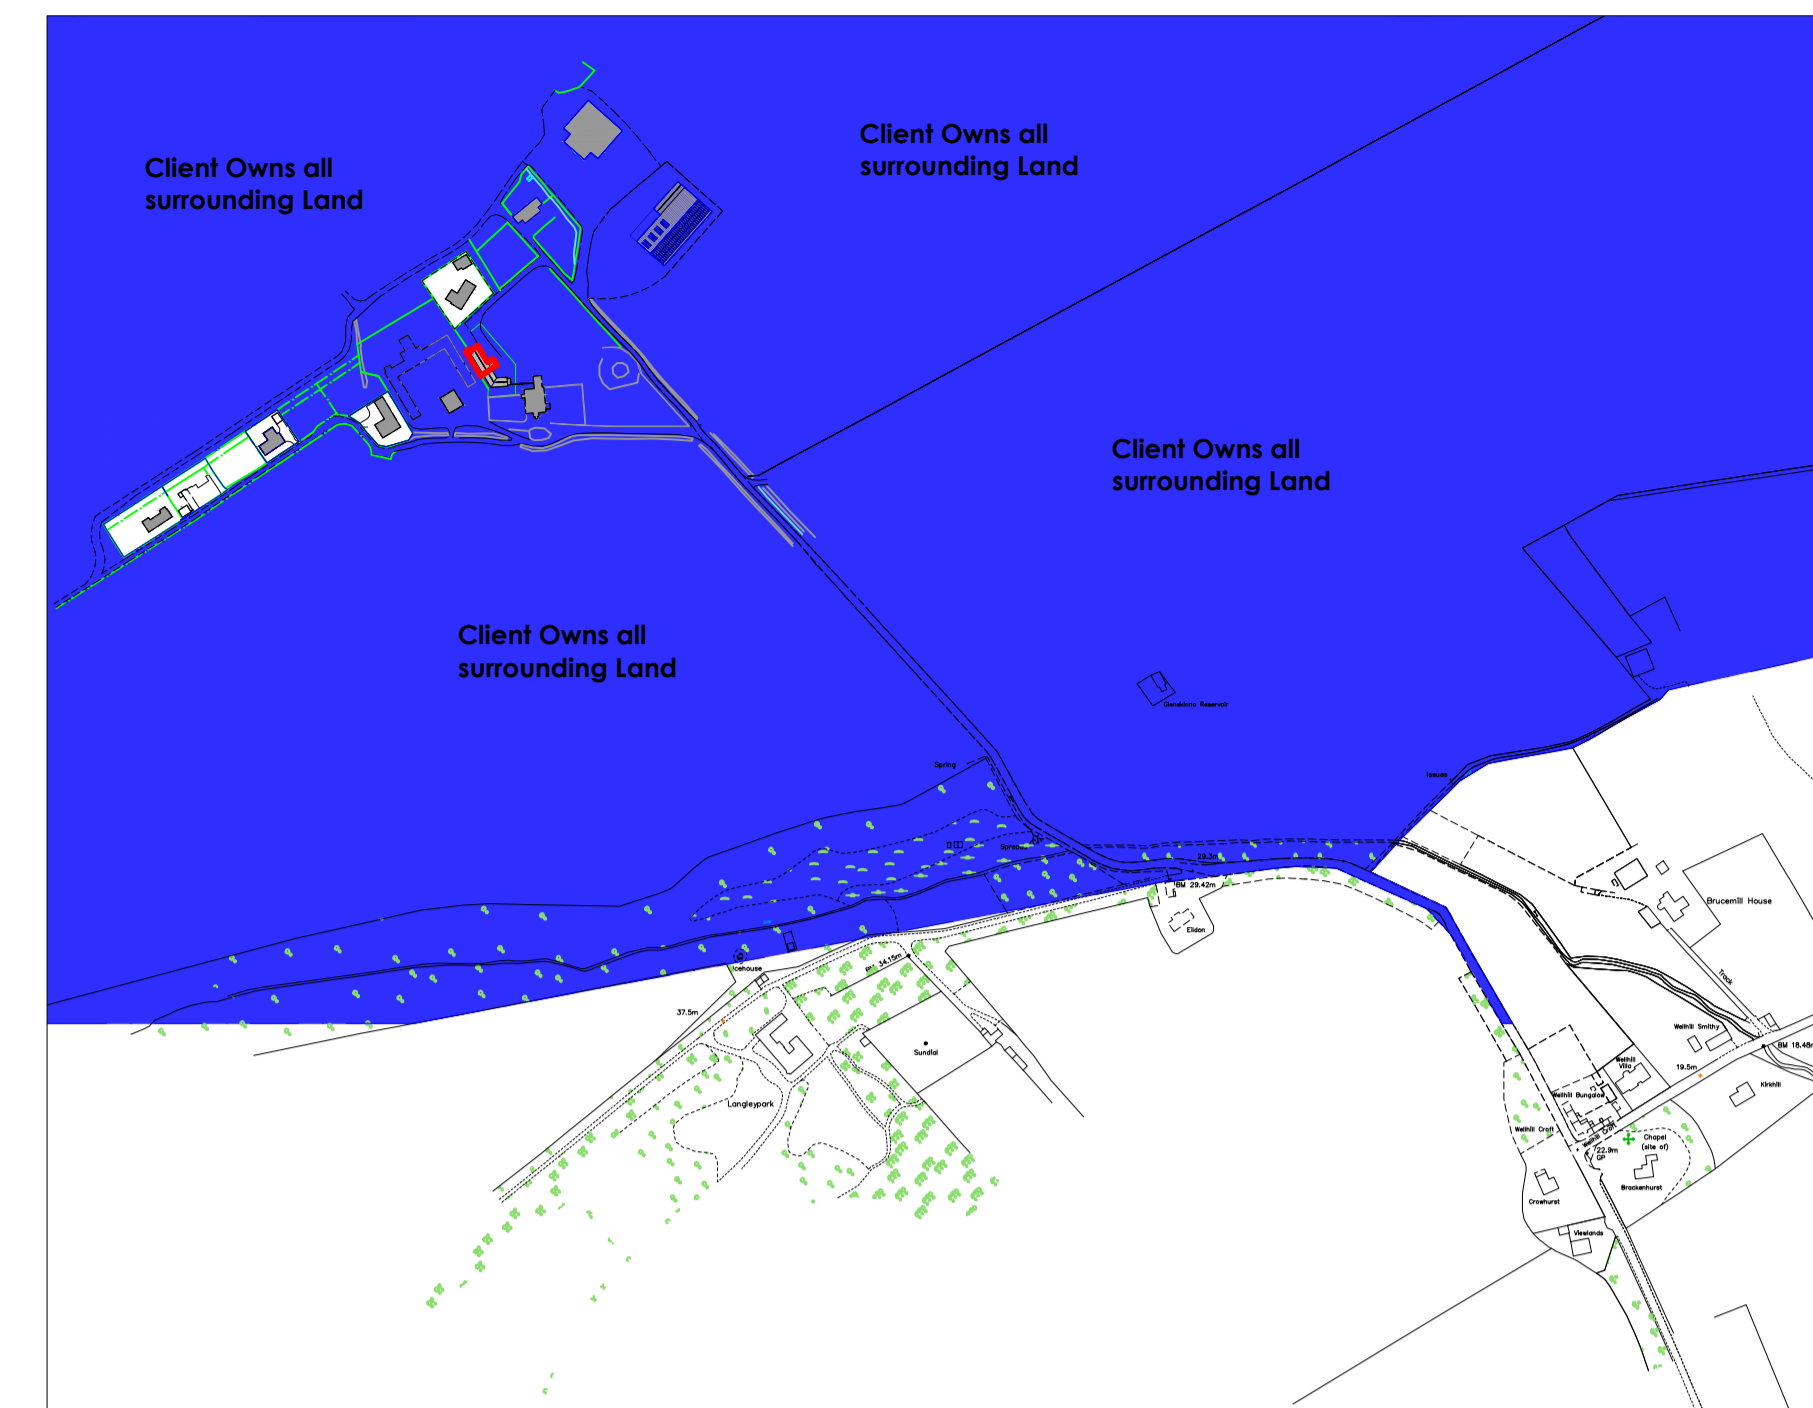


Location Plan (1:5000)

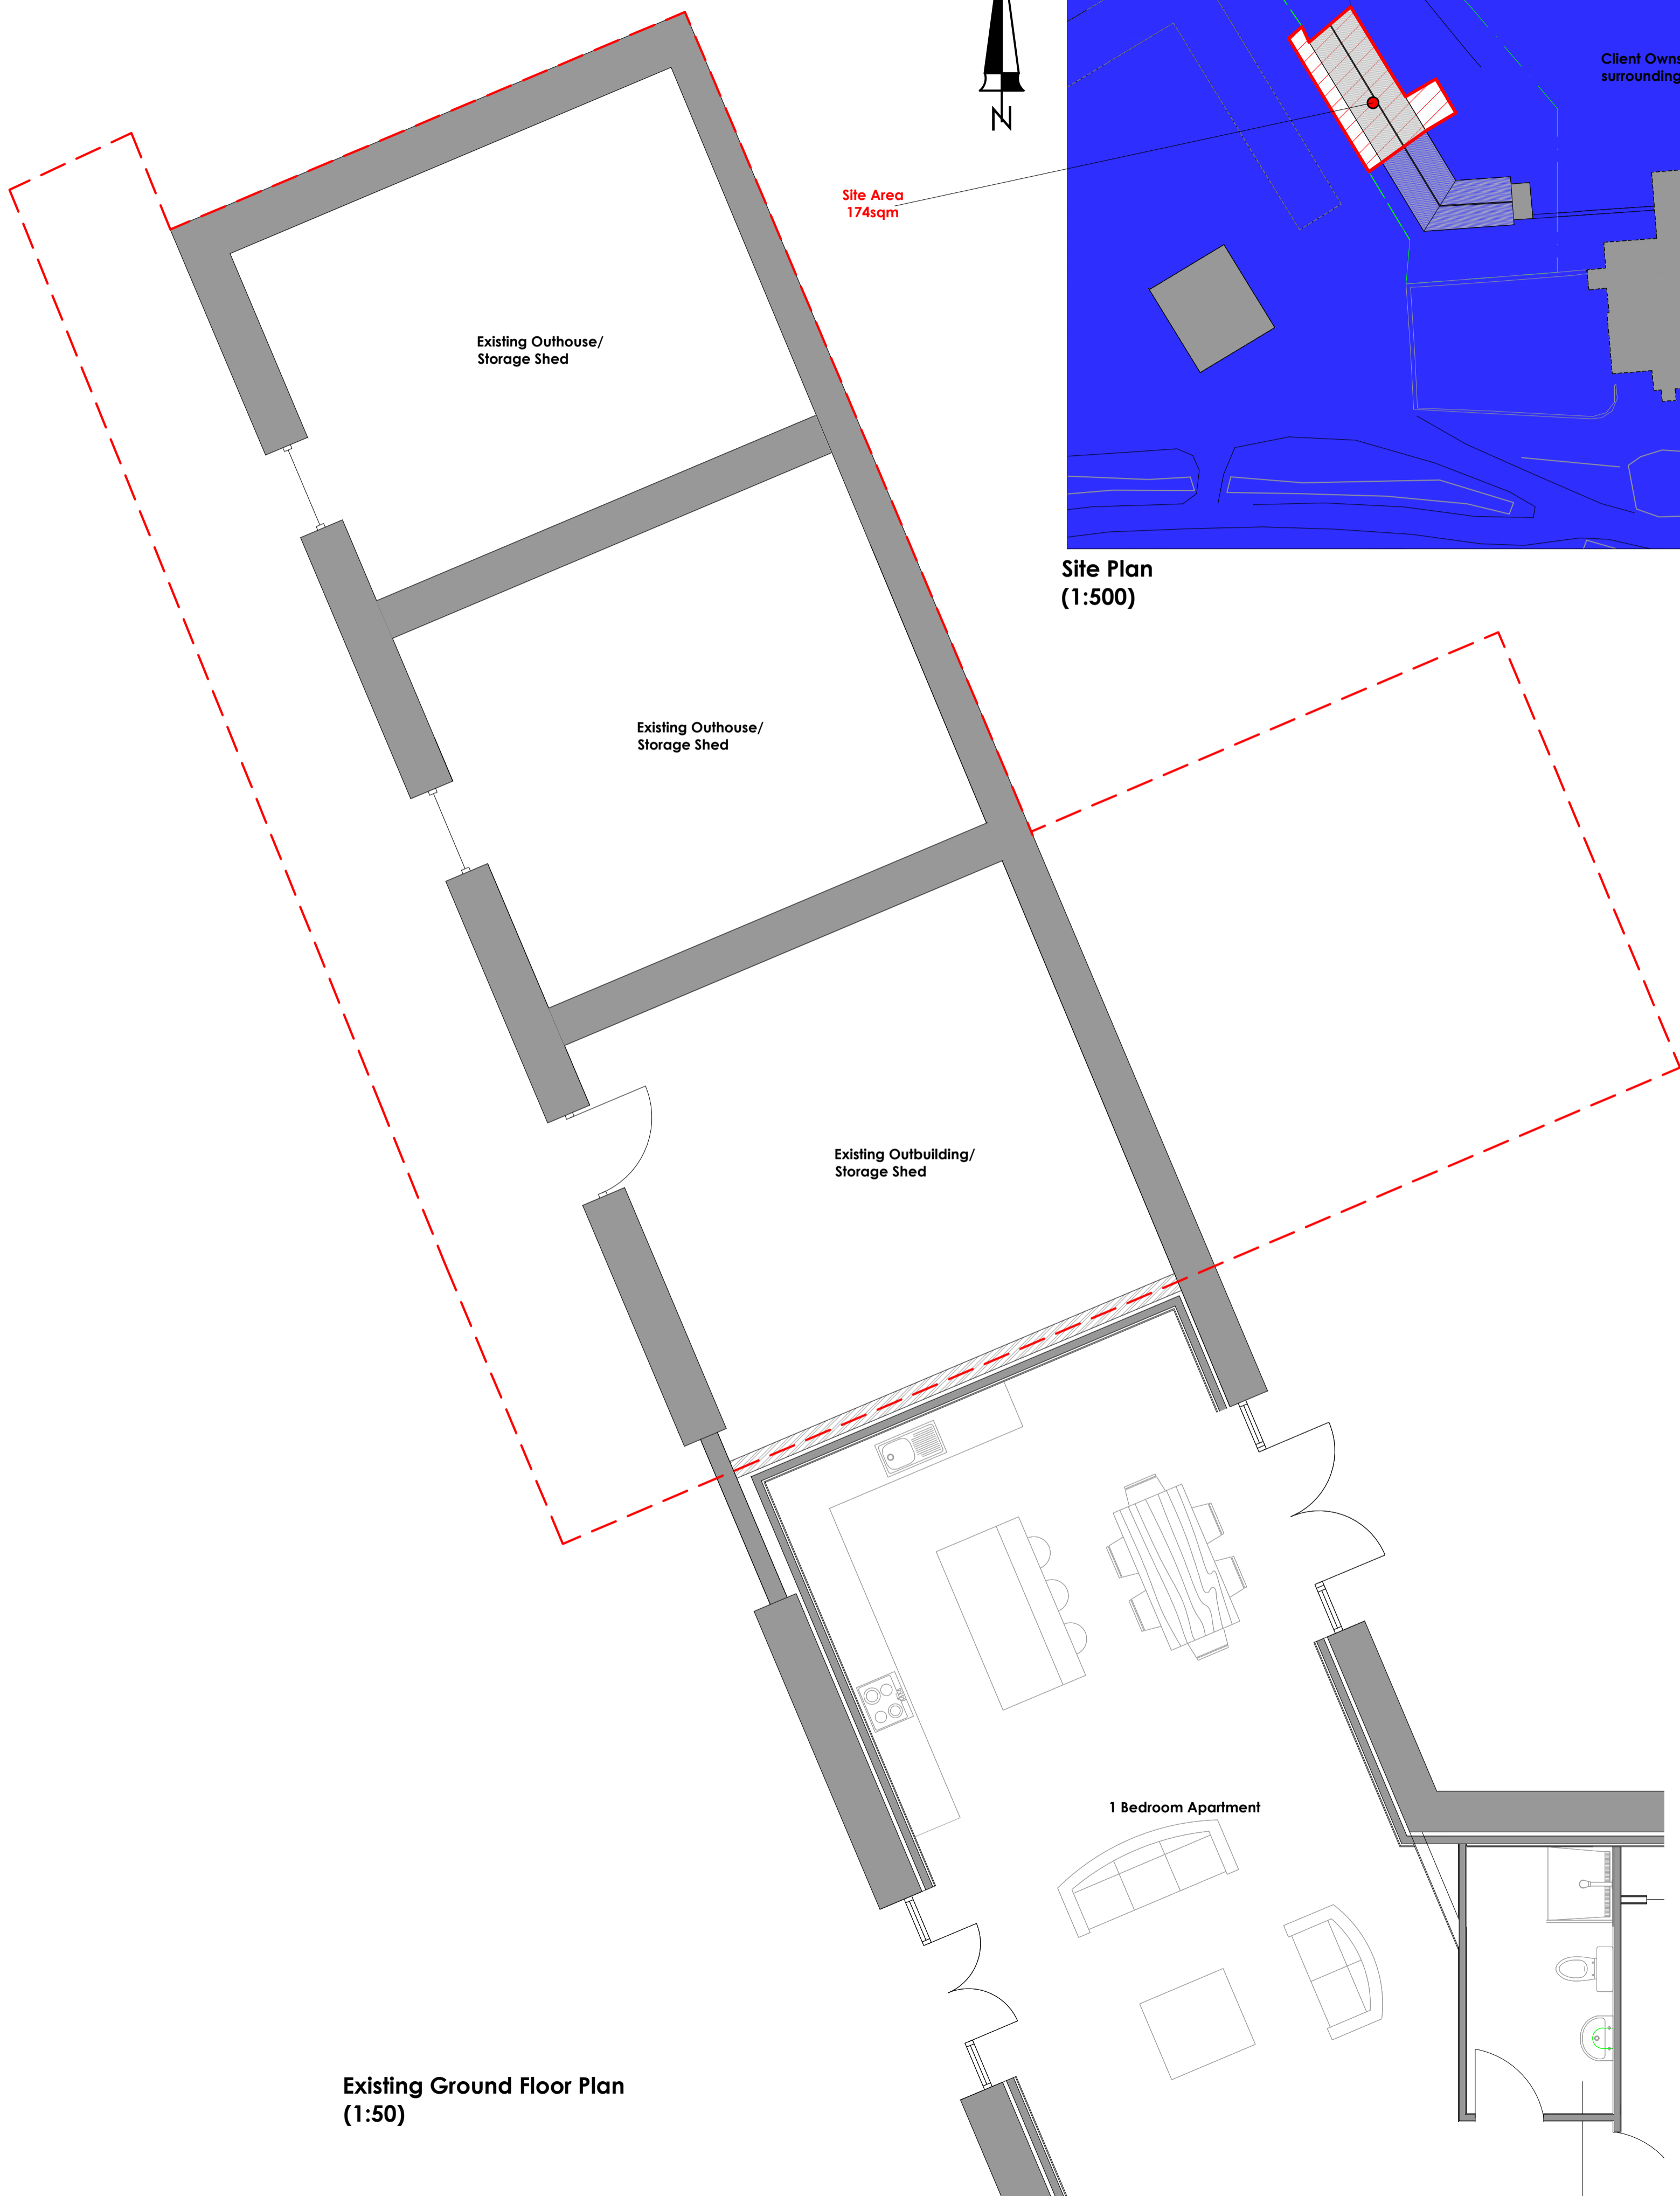


Existing Ground Floor Plan (1:50)

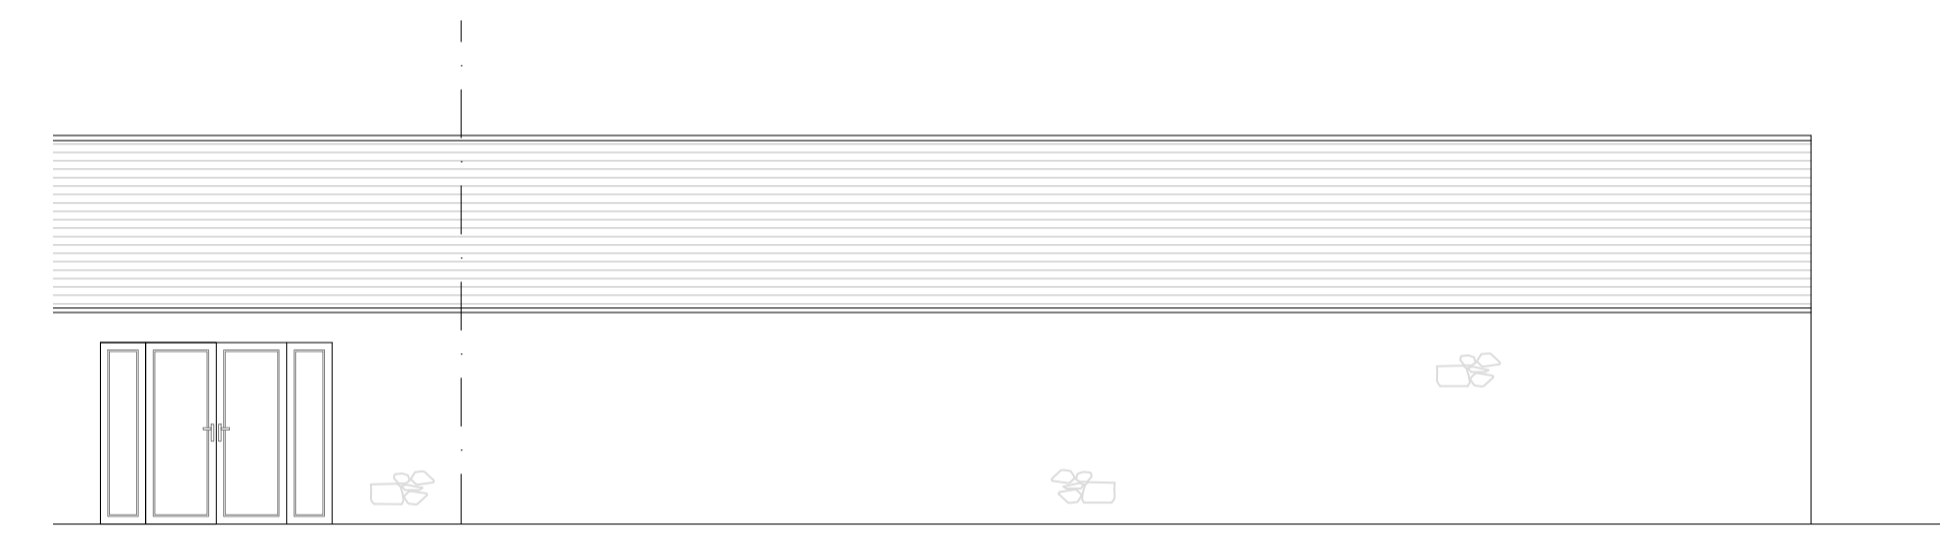

Existing East Elevation (1:100)

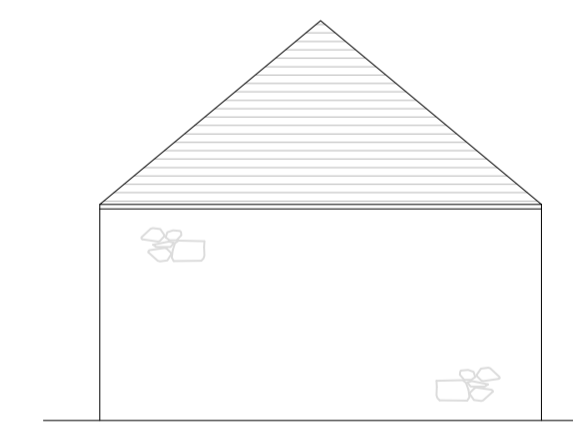

Existing North Elevation (1:100)

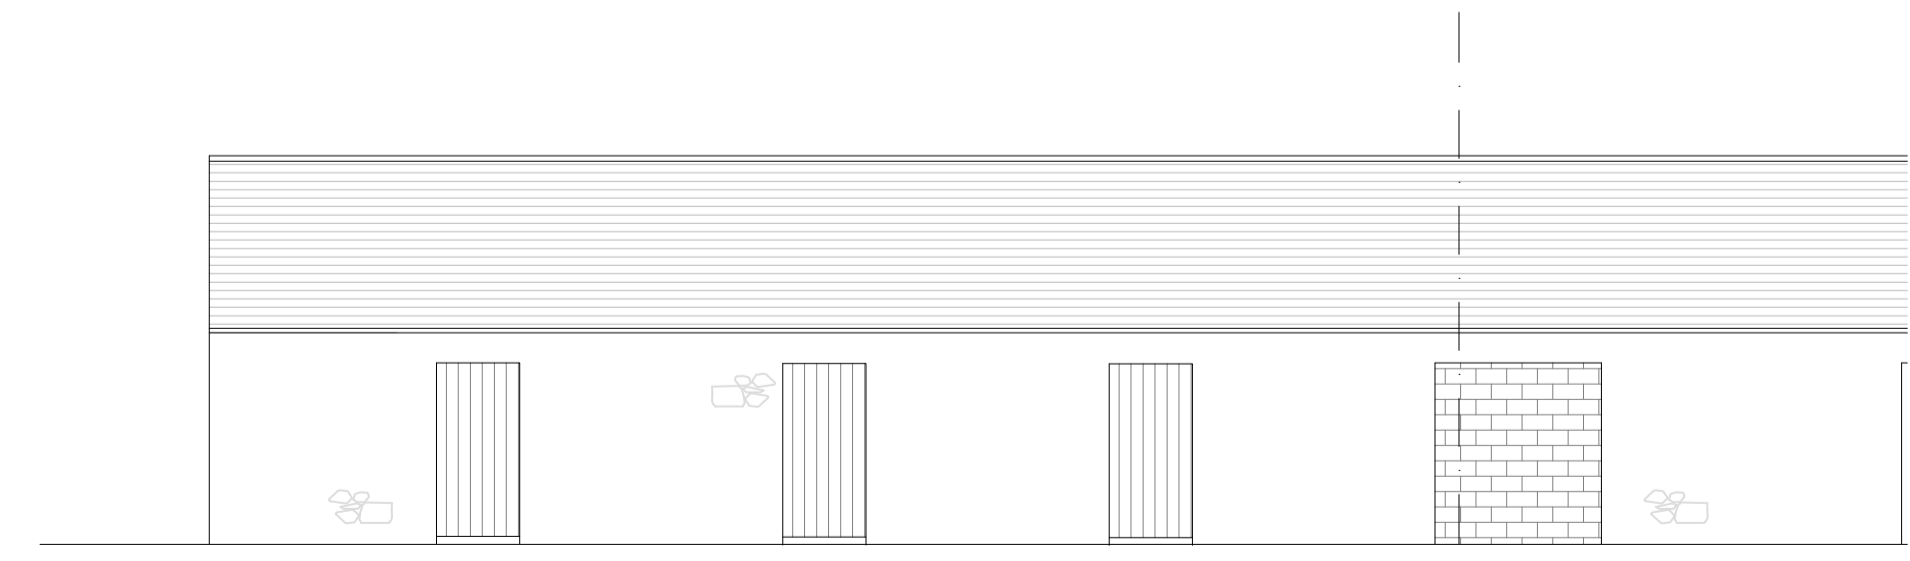

Existing West Elevation (1:100)



SCALE IN METRES 1:100

GENERAL LEGEND

- Areas shaded represents Existing Structure
- New External Walls

REVISION	DATE	DESCRIPTION OF REVISION

A 04.11.22 Planning Updated

CLIENT
Mr Ian Gall

PROJECT
Retrospective change of use for from barn to Bio-mass facility at Glenskinno Farm, Mantrorse

DRAWING TITLE
Existing Plan and Elevations with Site and Location Plan

SCALE	DATE	DRAWING No.	DRAWN BY
1:50@A1	02.03.21	JDC 1465 - PL - 001	RG

This drawing is issued for the purpose of the status indicated below

- Sketch Proposal
- Planning Application Submission
- Planning Application
- Building Warrant Application Submission
- Building Warrant Application
- Tender Issue
- Construction Drawings to be Adhered to on Site