




DO NOT SCALE FROM DRAWINGS	
A.B. Roger & Young Ltd. Chartered Architect & Surveyors 9 Macgregor Street, Brechin Tel: 01356 622125 Fax: 622644 Email: info@abrogerand young.com	
Job Title: Proposed New House Plot on Land adjacent to The Whins Auchterhouse For Guild Homes	
Scale 1:1250 & 1:500	Date July 2021
Drawing Title Site & Location Plan	Drawn By AHW
Drawing No. 2022/TWA/01	Checked By MG
Revisions: a- soakaways altered, section line added (Jan 23)	

 

Proposed new Native mixed hedge (Hawthorn, Holly & Beech) to be planted in a double row with staggered centres at a spacing of 400-500mm between plants. As per Angus Council Advice Note 23.

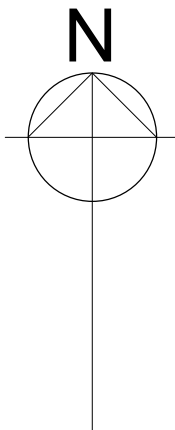


Location Plan - Scale 1:1250

 

Plan Scale 1cm = 12.5m



Site Plan - Scale 1:500

 

Plan Scale 1cm = 5m