


LOCATION PLAN
1 : 1250



VISUAL SCALE 1:1250 @ A1

APPENDIX 1

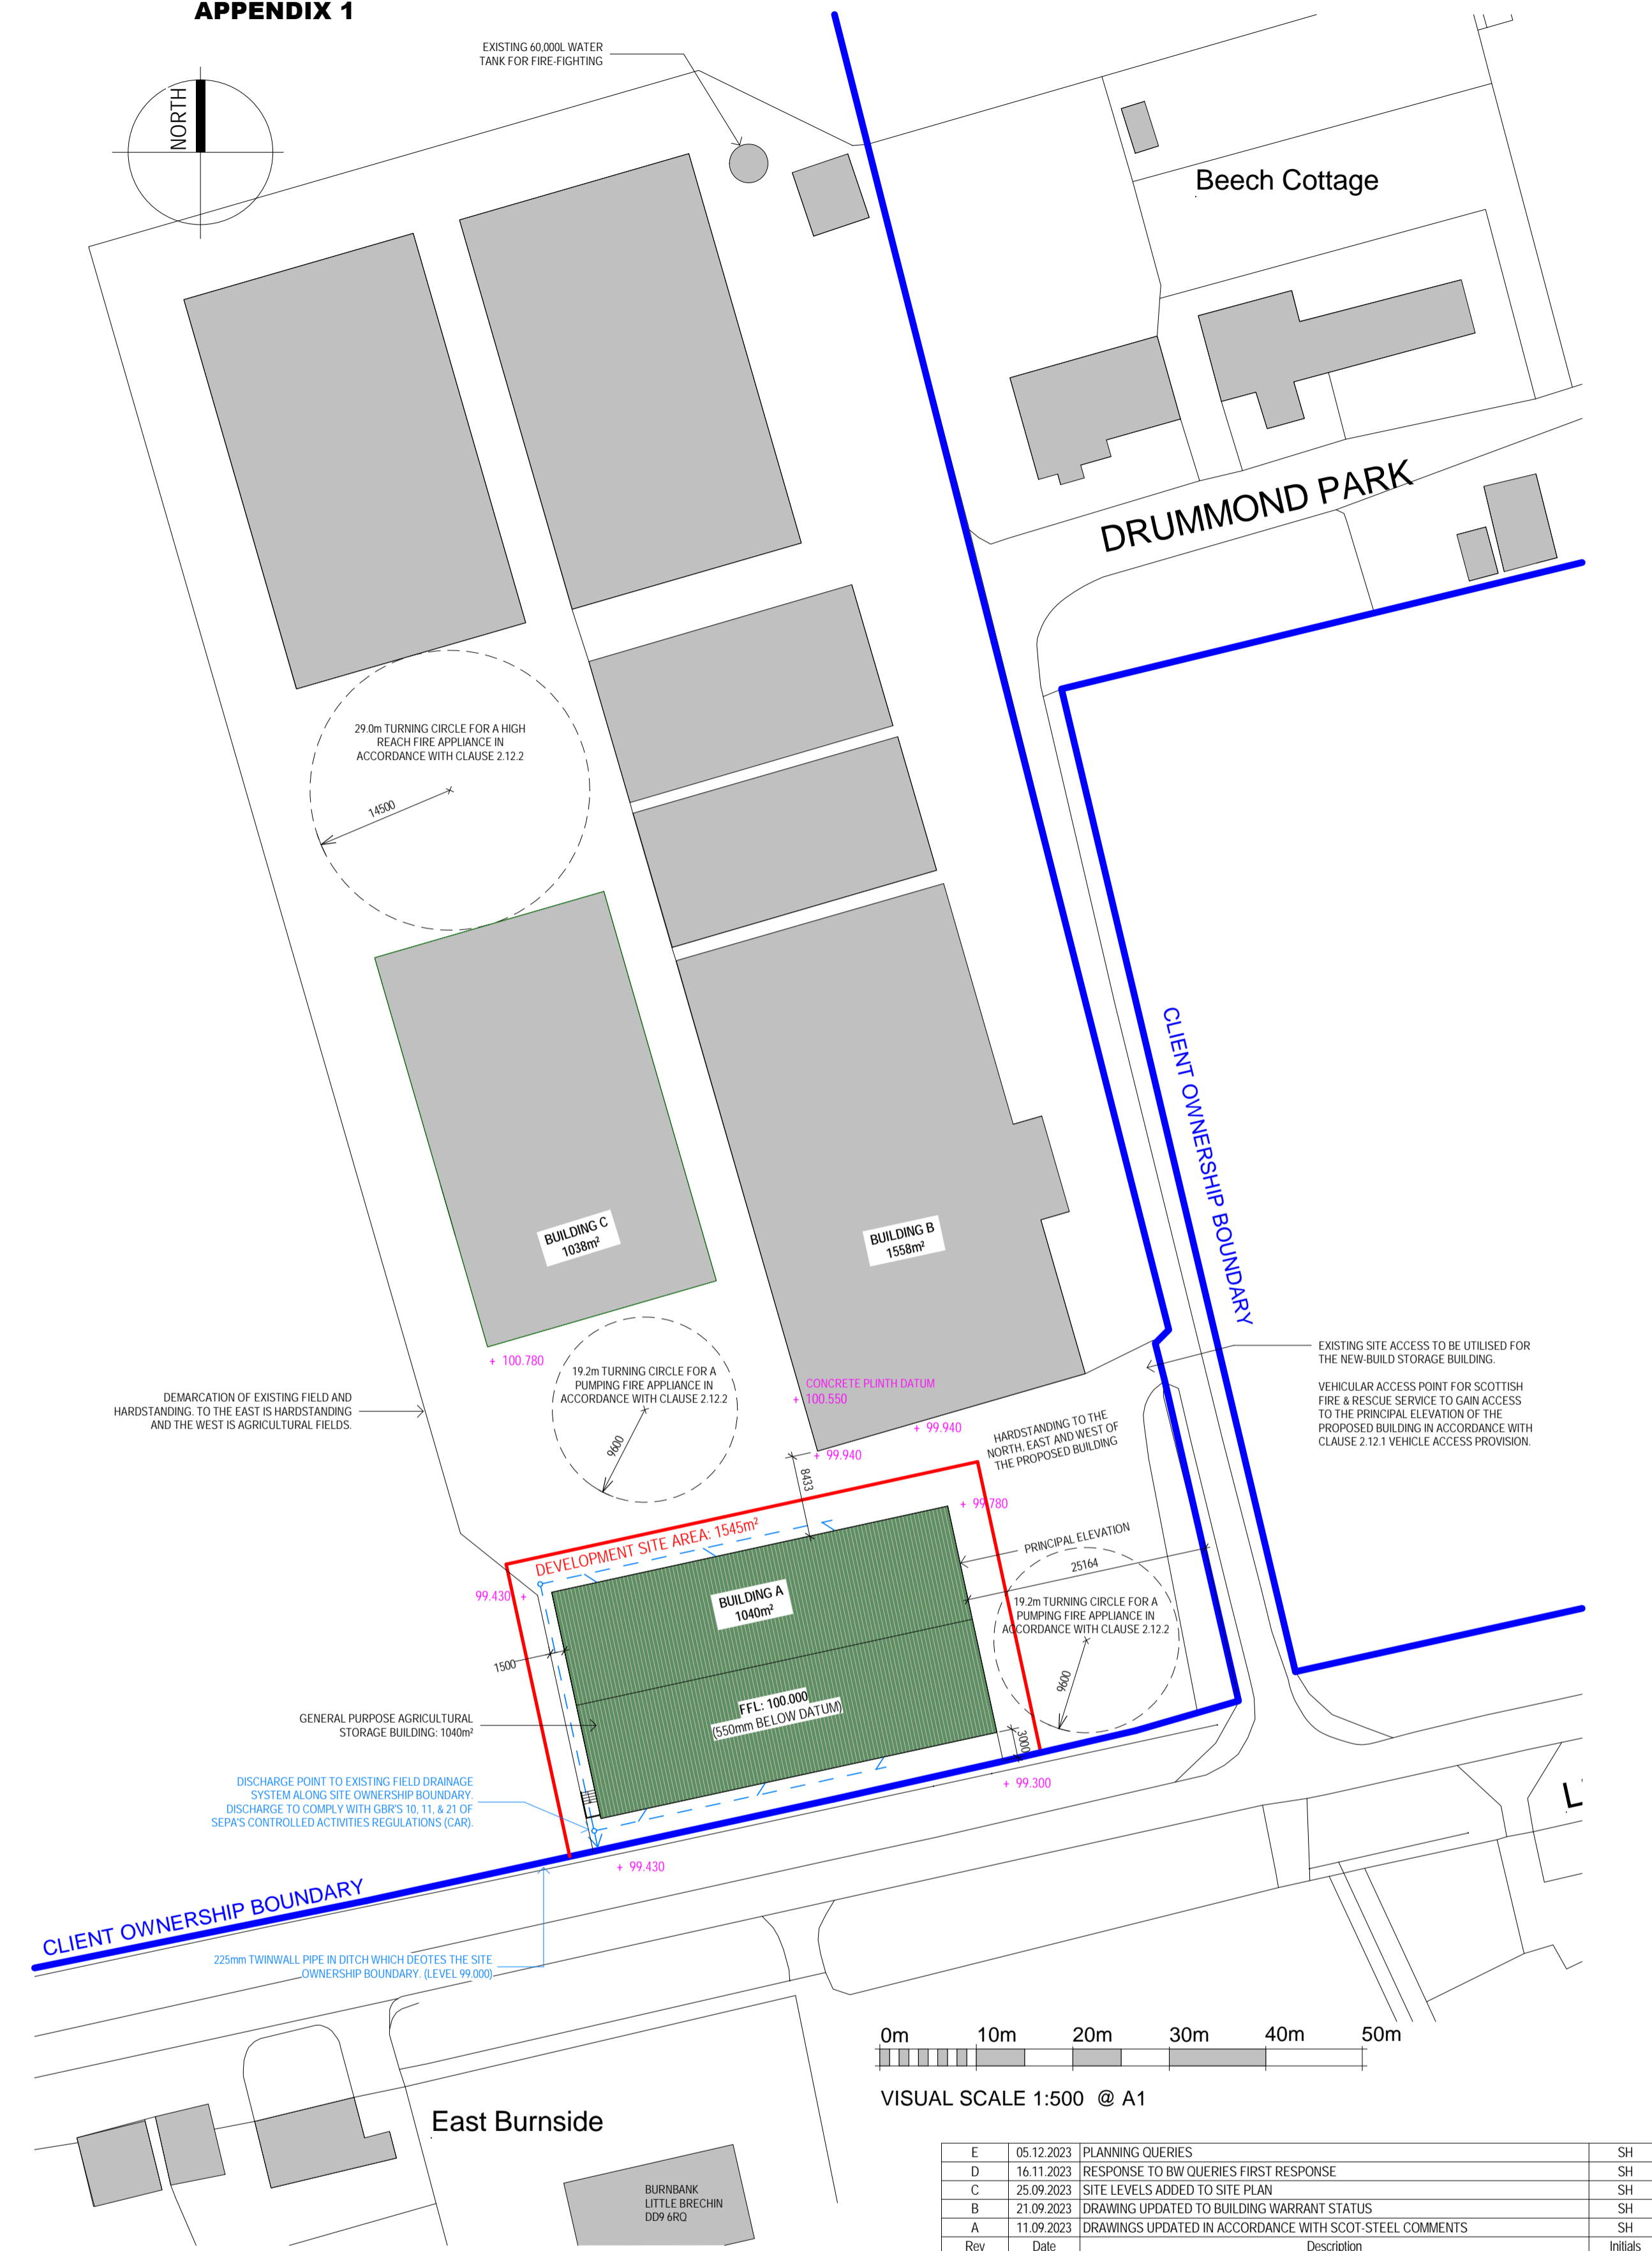

BLOCK SITE PLAN
1 : 500



VISUAL SCALE 1:500 @ A1

NOTES:
THIS DRAWING TO BE READ IN CONJUNCTION WITH ALL OTHER RELEVANT ARCHITECTS AND CONSULTANTS DRAWINGS AND SPECIFICATIONS.
ALL DIMENSIONS AND LEVELS TO BE CHECKED ON SITE PRIOR TO CONSTRUCTION. ANY ERRORS TO BE REPORTED TO ARCHITECT BEFORE COMMENCING WORK.
ALL DIMENSIONS IN MILLIMETRES UNLESS OTHERWISE STATED.
THIS PROJECT IS UNDER THE CONSTRUCTION (DESIGN AND MANAGEMENT) REGULATIONS 2015. REFER TO PROJECT DESIGNER'S RISK ASSESSMENTS FOR FURTHER INFORMATION ON IDENTIFIED SIGNIFICANT HAZARDS.
ALL WORKS TO BE CARRIED OUT IN ACCORDANCE WITH CURRENT BRITISH STANDARDS AND MANUFACTURERS INSTRUCTIONS AND SPECIFICATIONS.
ALL WORKS TO BE CARRIED OUT IN ACCORDANCE WITH THE CURRENT LOCAL BUILDING AUTHORITY REGULATIONS AND TO THE BUILDING INSPECTORS SATISFACTION.

Rev	Date	Description	Initials
E	05.12.2023	PLANNING QUERIES	SH
D	14.11.2023	RESPONSE TO BW QUERIES FIRST RESPONSE	SH
C	25.09.2023	SITE LEVELS ADDED TO SITE PLAN	SH
B	21.09.2023	DRAWING UPDATED TO BUILDING WARRANT STATUS	SH
A	11.09.2023	DRAWINGS UPDATED IN ACCORDANCE WITH SCOT-STEEL COMMENTS	SH

Project Title: PROPOSED GENERAL STORAGE BUILDING, DRUMMOND PARK FARM, LITTLE BRECHIN, BY BRECHIN, DD9 6RQ FOR J & M MACKIE

Drawing Title: LOCATION PLAN & BLOCK SITE PLAN

Date	Scale	Project Drawing No.	Rev.
01.09.2023	As indicated @ A1	P23-045_001	E
Issue:	Drawn By: SH		
WARRANT			

gwp gauldiewright&partners
Chartered Architects

Gauldie Wright & Partners Architects Ltd.
2 Osborne Place
Magdalen Yard Road
Dundee DD2 1BD
1 01382 669241

© GAULDIE WRIGHT & PARTNERS ARCHITECTS LTD., 2023
e info@gwp-architects.co.uk
w www.gwp-architects.co.uk