

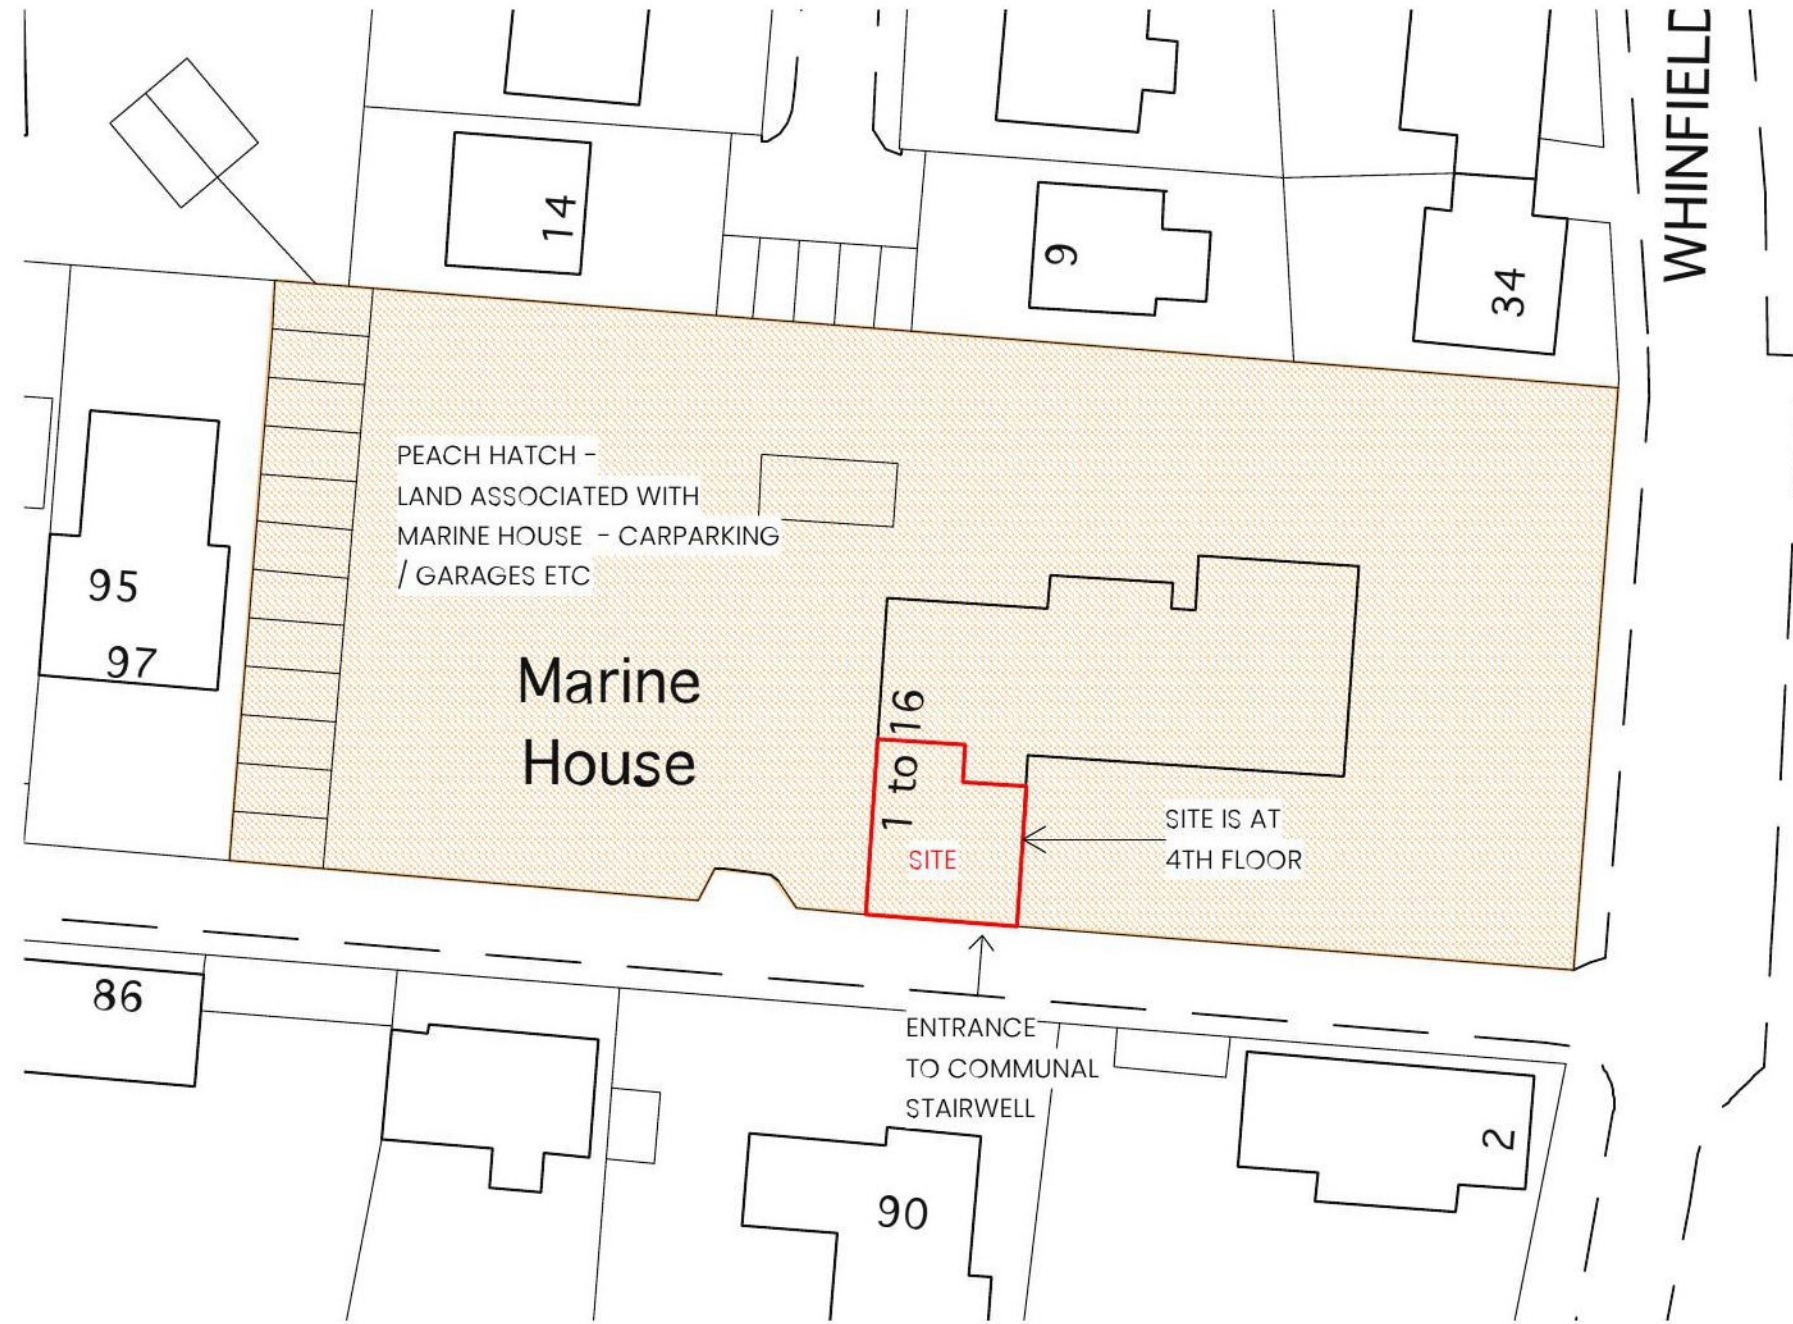


1 **Location Plan**
Scale: 1:1250


Reproduced by permission of Ordnance Survey on behalf of HMSO.
© Crown Copyright and database rights 100023404, 2023

 

2 **Site Plan**
Scale: 1:500

 

3 **Existing Plan**
Scale: 1:50

 

Appendix 1

Notes:

Rev	Date	Revision	By
Client: Mr. E. Fraser			
Project: Change of Use of Flat to Short Term Let			
Address: 14 Marine House, Bents Road, Montrose			
Title: Existing Drawings			
Date: 22/9/23		By: KS	Check: KS
Issue Status: Planning		Scale:	Size: A2
Drawing No: 546/P/01		Rev:	