


NORTH

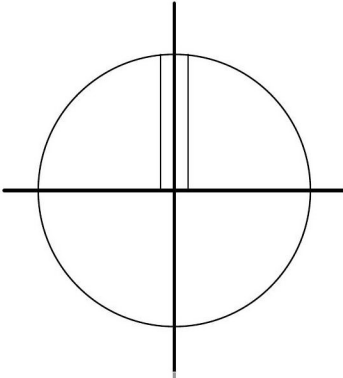

STRATHMARTINE

MONTGOMERY . FORGAN . ASSOCIATES

ARCHITECTS +
TOWN PLANNING
CONSULTANTS

EDEN PARK HOUSE
CUPAR, FIFE, KY15 4HS. TEL.01334-654936 FAX 01334-656629
e-mail. admin@montgomery-forgan.co.uk



Project
PROPOSED CHANGE OF USE OF LAND TO FORM
6 CARAVAN PITCHES FOR HOLIDAY USE AT
LAND TO THE WEST OF CRAIGMILL LODGE,
STRATHMARTINE BY DUNDEE

Drawing

LOCATION / SITE PLAN

Scale Date JANUARY 2015

1:1000 @ A3 Drawn Checked

Drawing Number Revision

5408 / C / 10

1. THIS DRAWING IS COPYRIGHT, RESERVED AND REMAINS THE PROPERTY OF MONTGOMERY FORGAN ASSOCIATES.
2. THE CONTRACTOR AND HIS SUBCONTRACTORS/SUPPLIERS ARE TO VERIFY ALL DIMENSIONS AND LEVELS ON SITE PRIOR TO COMMENCING ON SITE/MANUFACTURE OF GOODS/MATERIALS.
3. THE CONTRACTOR IS TO BRING TO THE NOTICE OF THE ARCHITECT ANY DISCREPANCIES CONTAINED IN THIS DRAWING PRIOR TO WORK COMMENCING. WHERE RELEVANT THIS DRAWING IS TO BE READ IN CONJUNCTION WITH ALL RELEVANT DESIGN DRAWINGS AND SPECIFICATIONS.

CRAIG MILLS

CRAIGMILLS

TENNIS COURT

DIGHTY WATER

WOODLAND

WATERFALL

SM

SITE AREA
2998 SQ M

DUNDEE

CRAIGMILL
LODGE

SITE BOUNDARY

FB


DIGHTY WATER

WOODLAND

Reproduced by permission of Ordnance Survey on behalf HMSO.
© Crown copyright and database right 2015.
All rights reserved. 100023404


LOCATION / SITE PLAN

LOCATION PLAN 1:1000

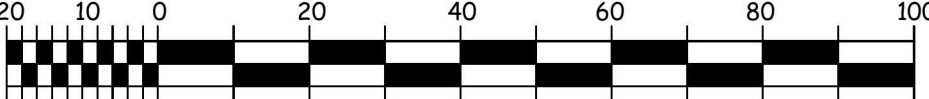

SCALE 1:1000 m

LOCATION PLAN (NTS)

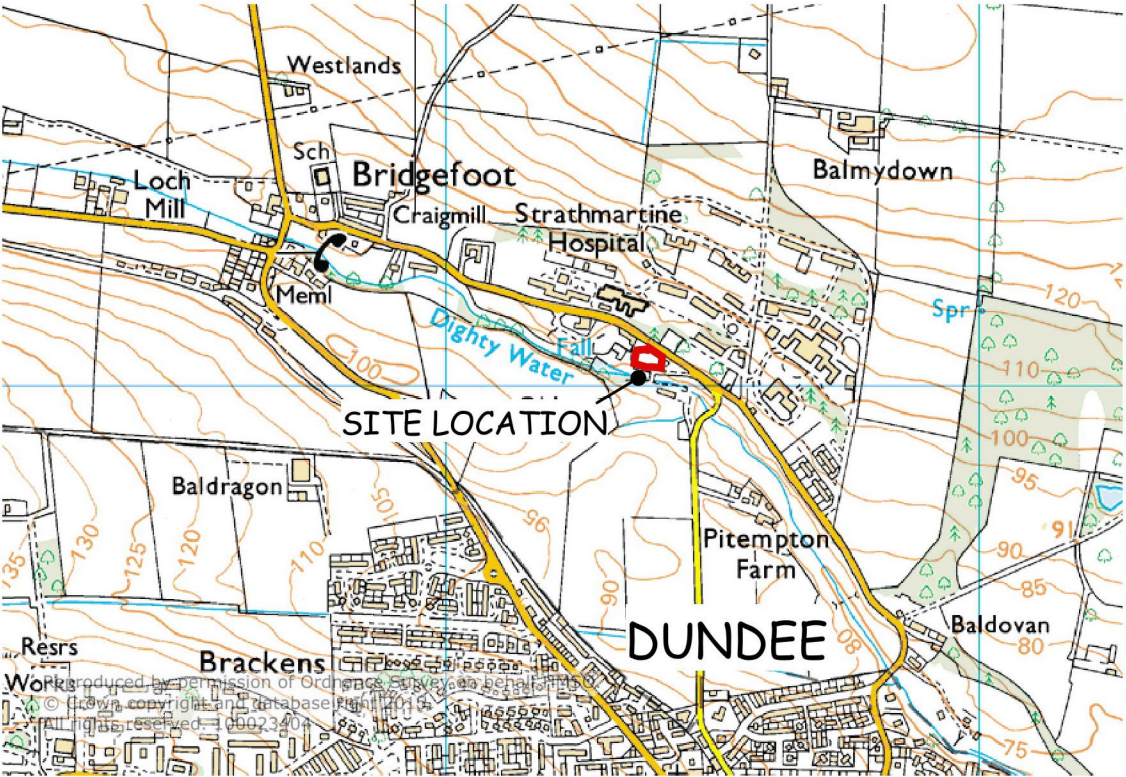

©CROWN COPYRIGHT 2015
ALL RIGHTS RESERVED.
LICENCE NO. AR100007107