
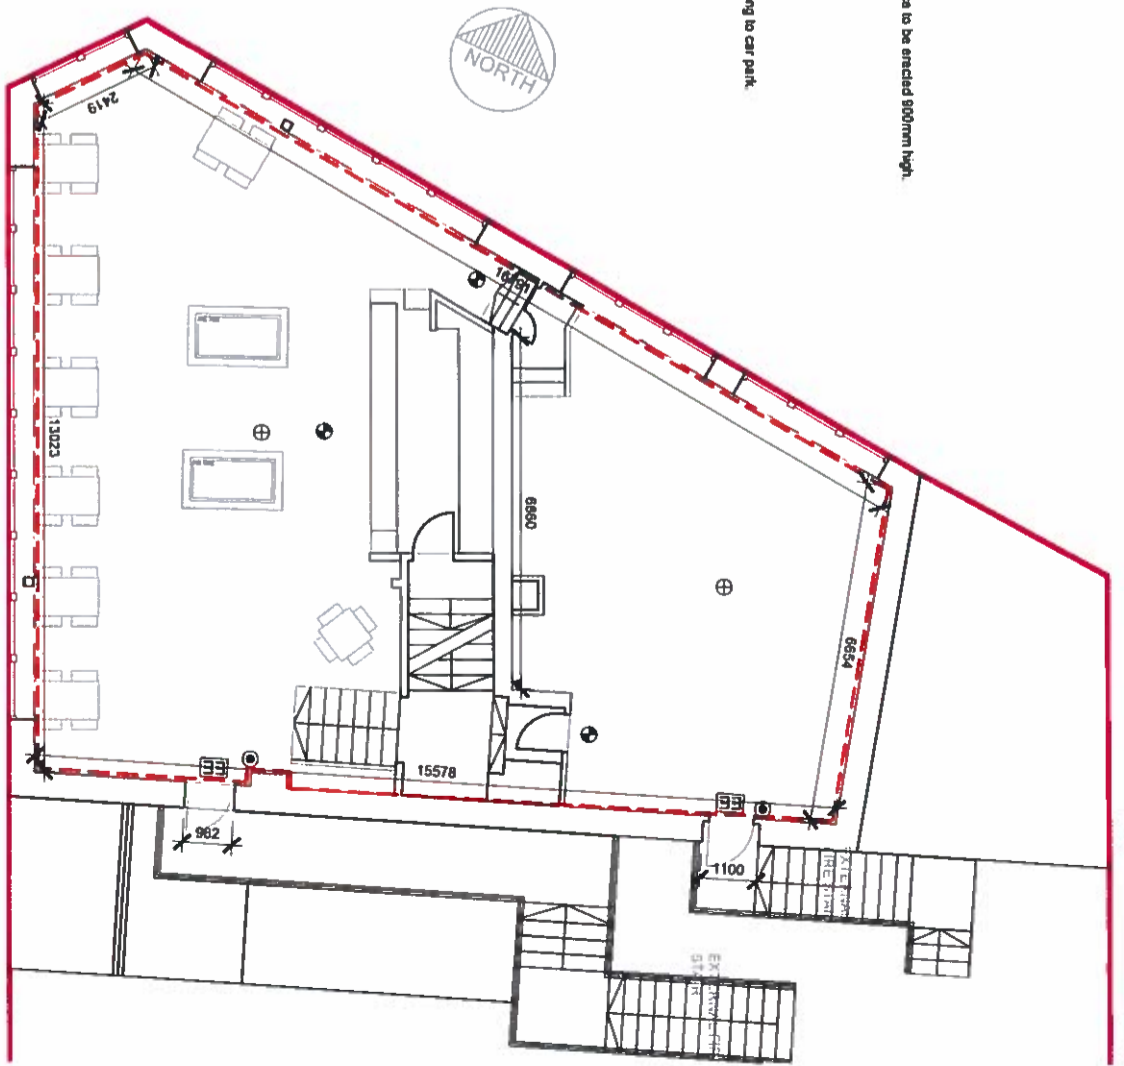



THIS DRAWING IS THE PROPERTY OF DAVIDSON BAXTER ARCHITECTS & DESIGNERS. COPYRIGHT IS RESERVED BY THEM & THE DRAWING IS ISSUED ON THE CONDITION THAT IT IS NOT TO BE REPRODUCED OR TRANSMITTED IN ANY FORM OR BY ANY MEANS, ELECTRONIC OR MECHANICAL, INCLUDING PHOTOCOPYING, RECORDING, OR BY ANY INFORMATION STORAGE AND RETRIEVAL SYSTEM, WITHOUT THE WRITTEN PERMISSION OF DAVIDSON BAXTER ARCHITECTS & DESIGNERS. ALL DIMENSIONS TO BE CHECKED ON SITE BEFORE COMMENCEMENT OF ANY WORK OR SHOP DRAWINGS. THIS DRAWING TO BE READ IN CONJUNCTION WITH THE SPECIFICATION.

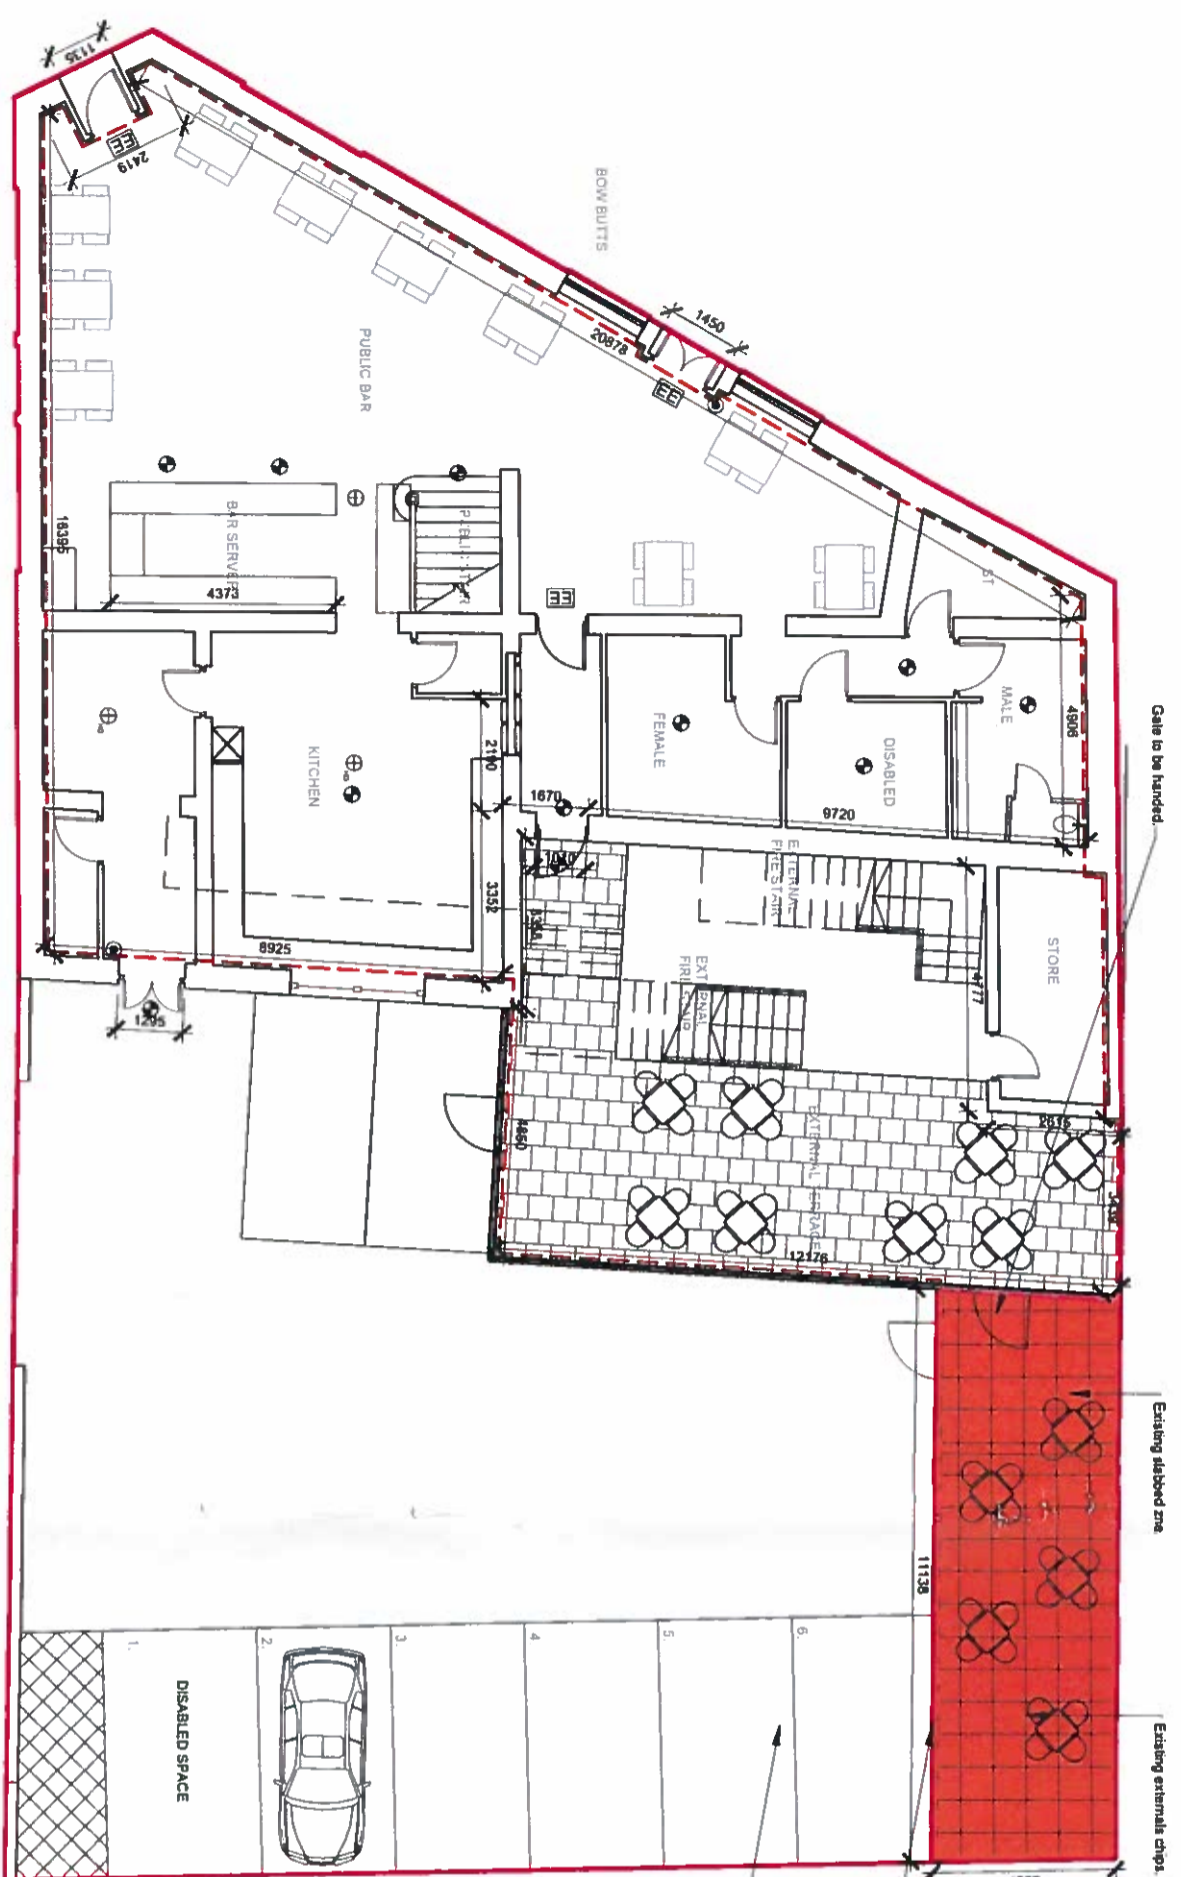

GROUND FLOOR PLAN  
SCALE 1:100

FIRST FLOOR PLAN  
SCALE 1:100

LOCATION PLAN  
SCALE 1:1250

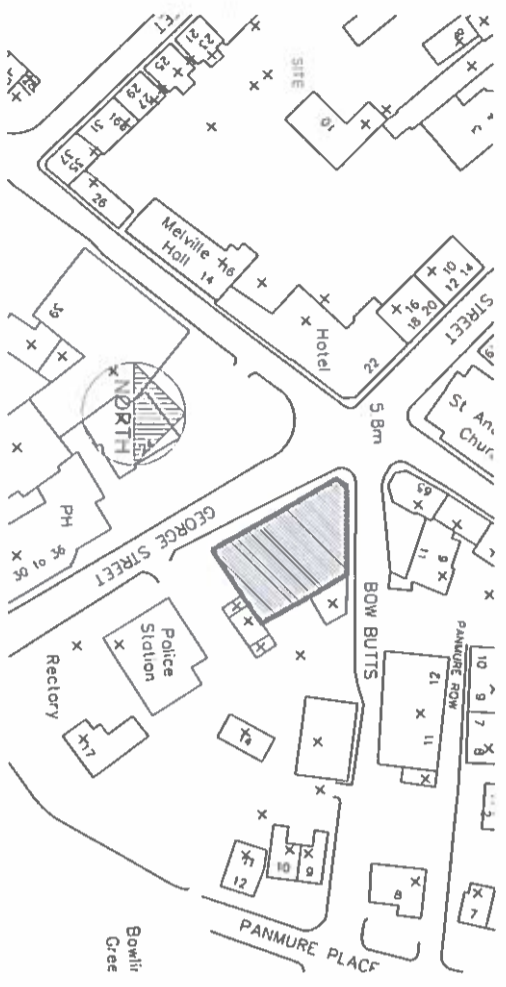

- OCCUPANCY  
TOTAL DEVELOPMENT OCCUPANCY: 414 PEOPLE
- FIRE LEGEND
- EE EMERGENCY LIGHT POINT NON-MAINTAINED
  - ⊕ EMERGENCY EXIT SIGN MAINTAINED
  - ⊕ SMOKE DETECTOR
  - ⊕ HEAT DETECTOR
  - ⊕ FIRE ALARM CALL POINT
- LINE TYPES
- SITE BOUNDARY
  - - - EXTENT OF LICENSED AREA



Chartered architects  
Interior designers

PROJECT NAME	PROPOSED ALTERATIONS AT SHARKEY'S, 21 GEORGE STREET, MONTROSE, DD10 8EW
CLIENT	BELAVEN PUBS
DATE	17.00 @ A2
DATE	JUNE 2015
TITLE	LICENSE LAYOUT PLAN
PROJECT No.	DBC 1073-14
DESIGNER No.	
REVISION No.	

181A WOOD STREET, DUNDEE, DT1 1PW 14(01392) 309791 14(01392) 942211