




0 1 2 3 4 5
SCALE 1:100 (A3) LENGTHS SHOWN IN METRES

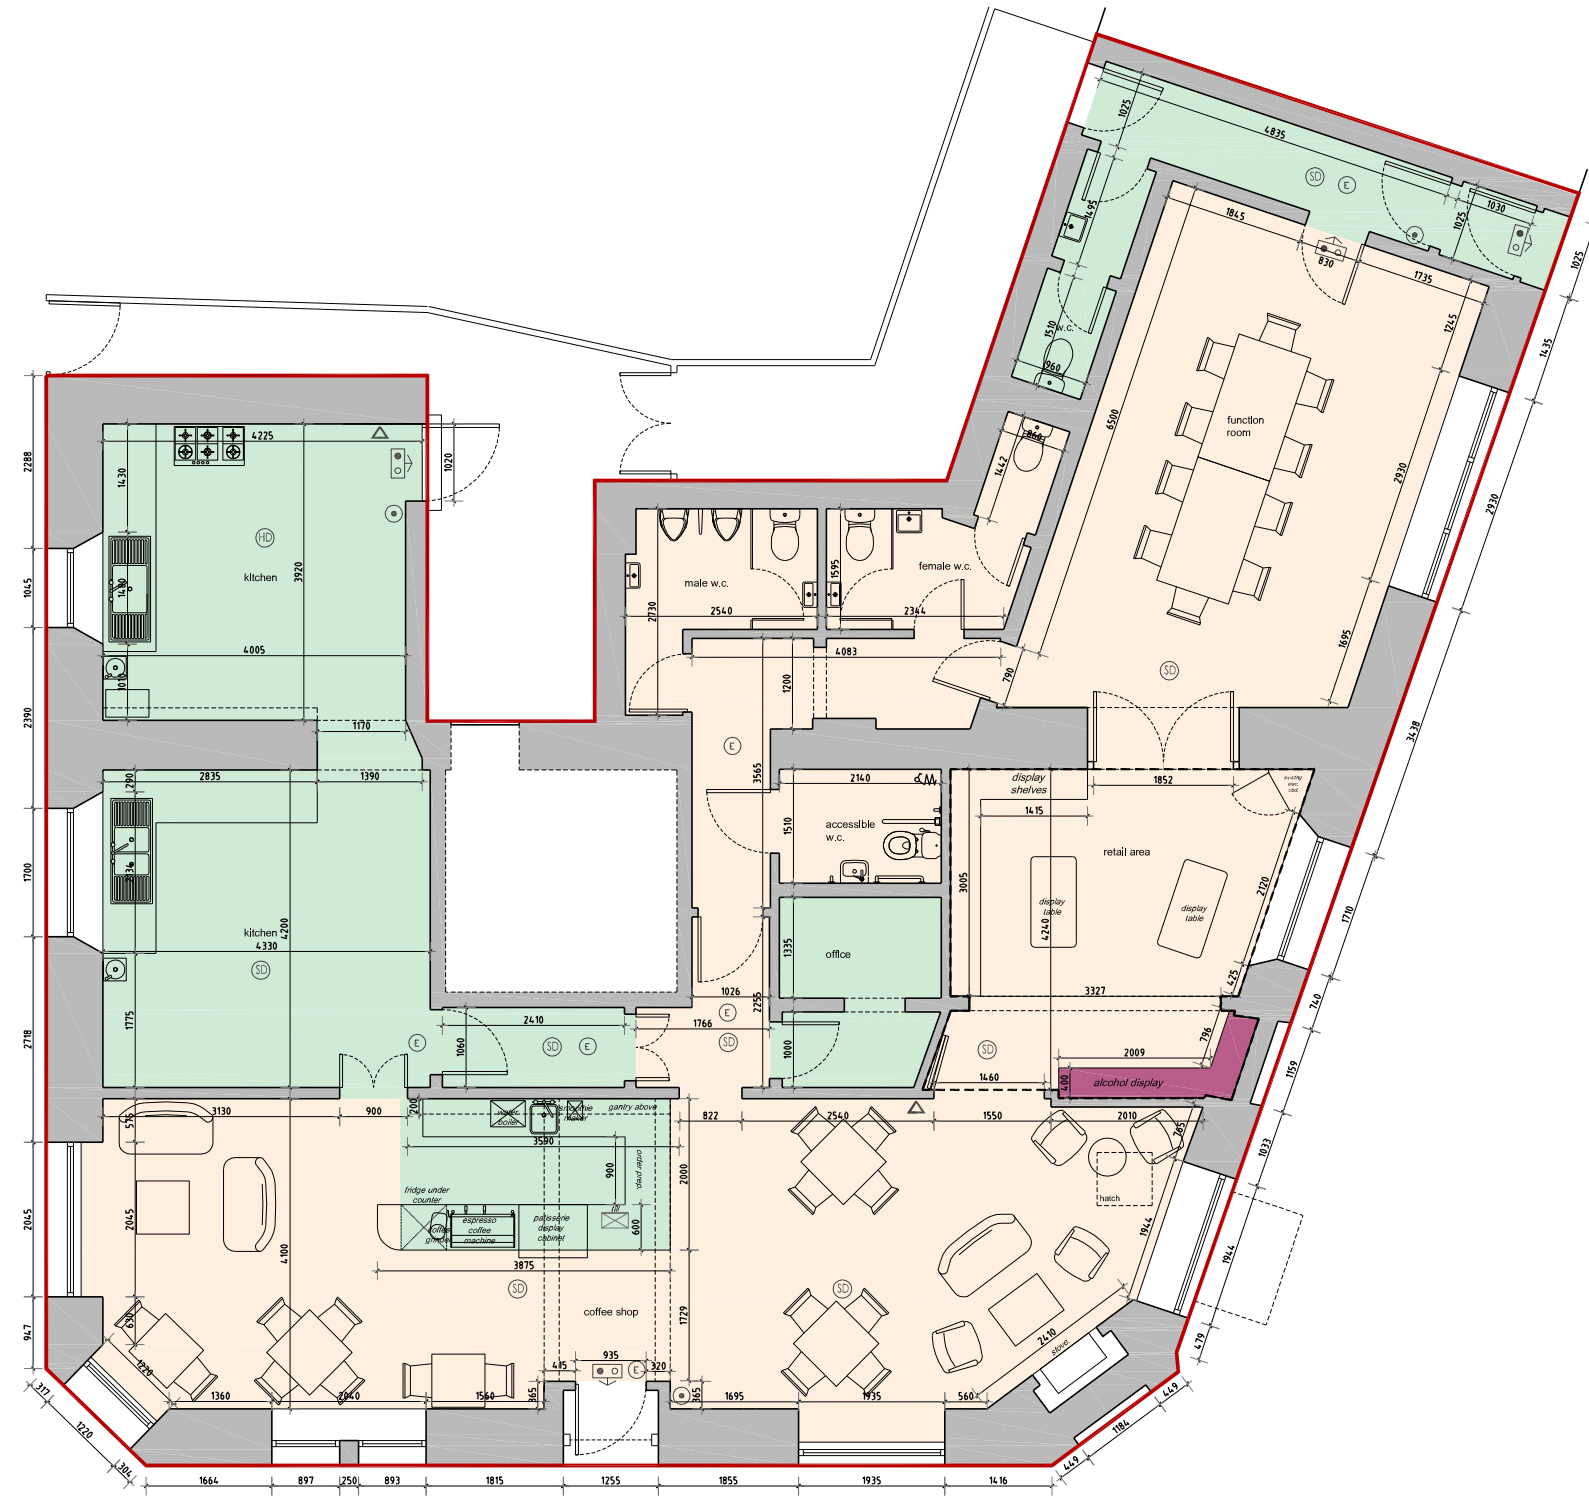

GROUND FLOOR PLAN

LEGEND:


- directional fire exit sign
- fire exit sign
- emergency light
- fire alarm call point
- smoke detector
- heat detector
- emergency light
- fire extinguisher (each type tbc by fireconsultant)
- single zone callcontroller for pull cord alarm
- assistance alarm

- areas of premises where children, young persons and public have access
- area of premises where staff only have access
- area of premises where alcohol will be displayed
- locked glass fronted cabinet

Capacity

total sales floor area: 78m²
load factor: 1.0
occupancy capacity 78 persons

off sales capacity
display area length 2800mm x height 2200mm
total display area 6.16m²

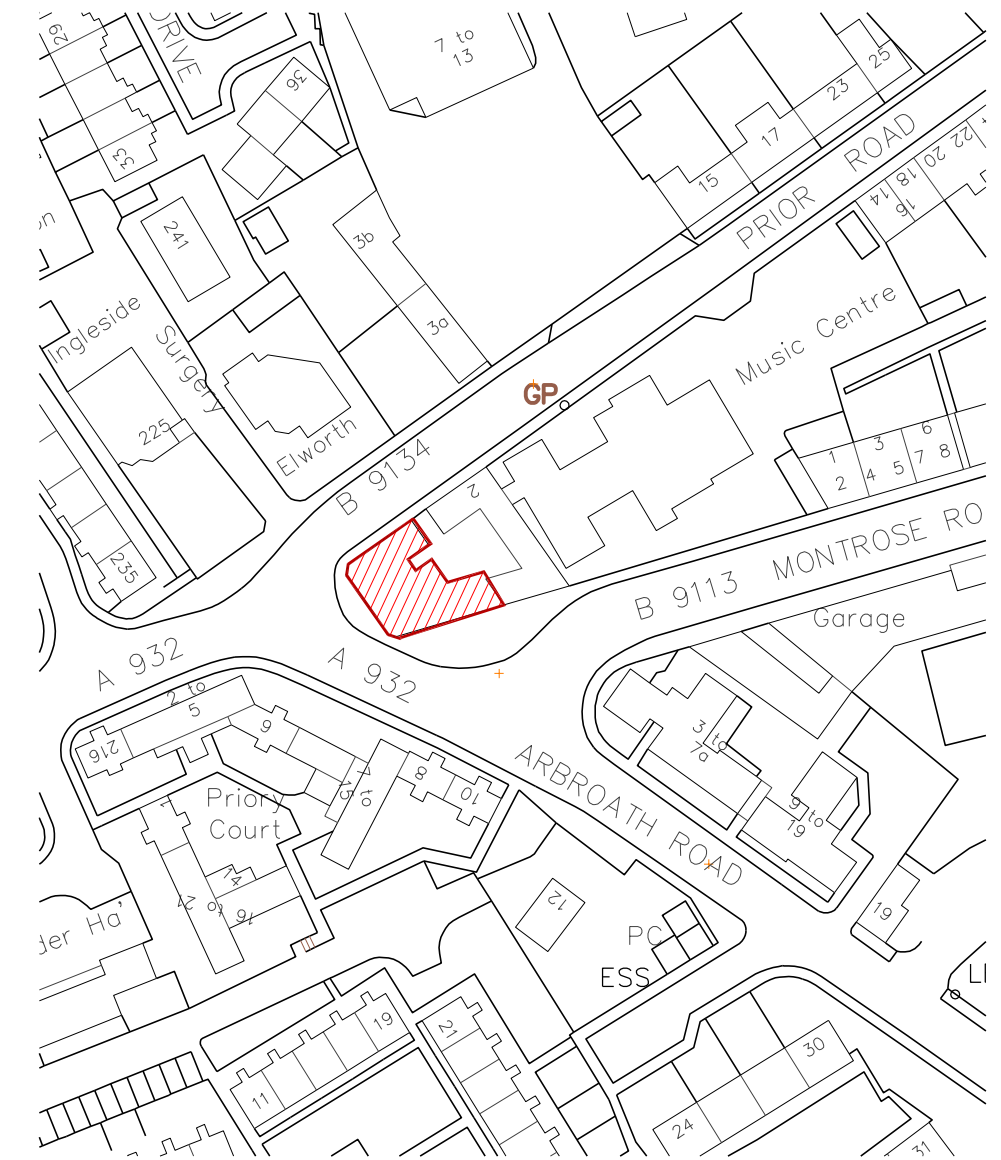

LOCATION PLAN
Scale 1:1250



Revisions :

| | | | |
|---|------------------|---|---------------------------|
| Project Proposed Alterations | | JON FRULLANI ARCHITECT | |
| Client D. Shepherd | | | |
| Address 1 Arbroath Road | | Drawing Title Proposed License Plans | |
| Forfar DD8 2HS | | Issue Status - | Drawing No. 6336 - 700 |
| Designer RA | Date Jan 2020 | Scale 1:100 @ A3 | Revision -- |
| <small> t: 01382 224828 m: 07808 726306 e: jon@frullaniarchitect.co.uk w: frullaniarchitect.co.uk f: facebook.com/frullaniarchitect a: unit 5, district 10, greenmarket, dundee, dd1 4qb this drawing is protected by copyright. it may not be reproduced in any form or by any means for any purpose, without gaining prior written permission from jon frullani architect ltd. </small> | | | |