

**LOCATION PLAN**


Scale 1:1250



**ROADSIDE LOOKING ONTO FIELD**



**AERIAL VIEW OF FIELD**

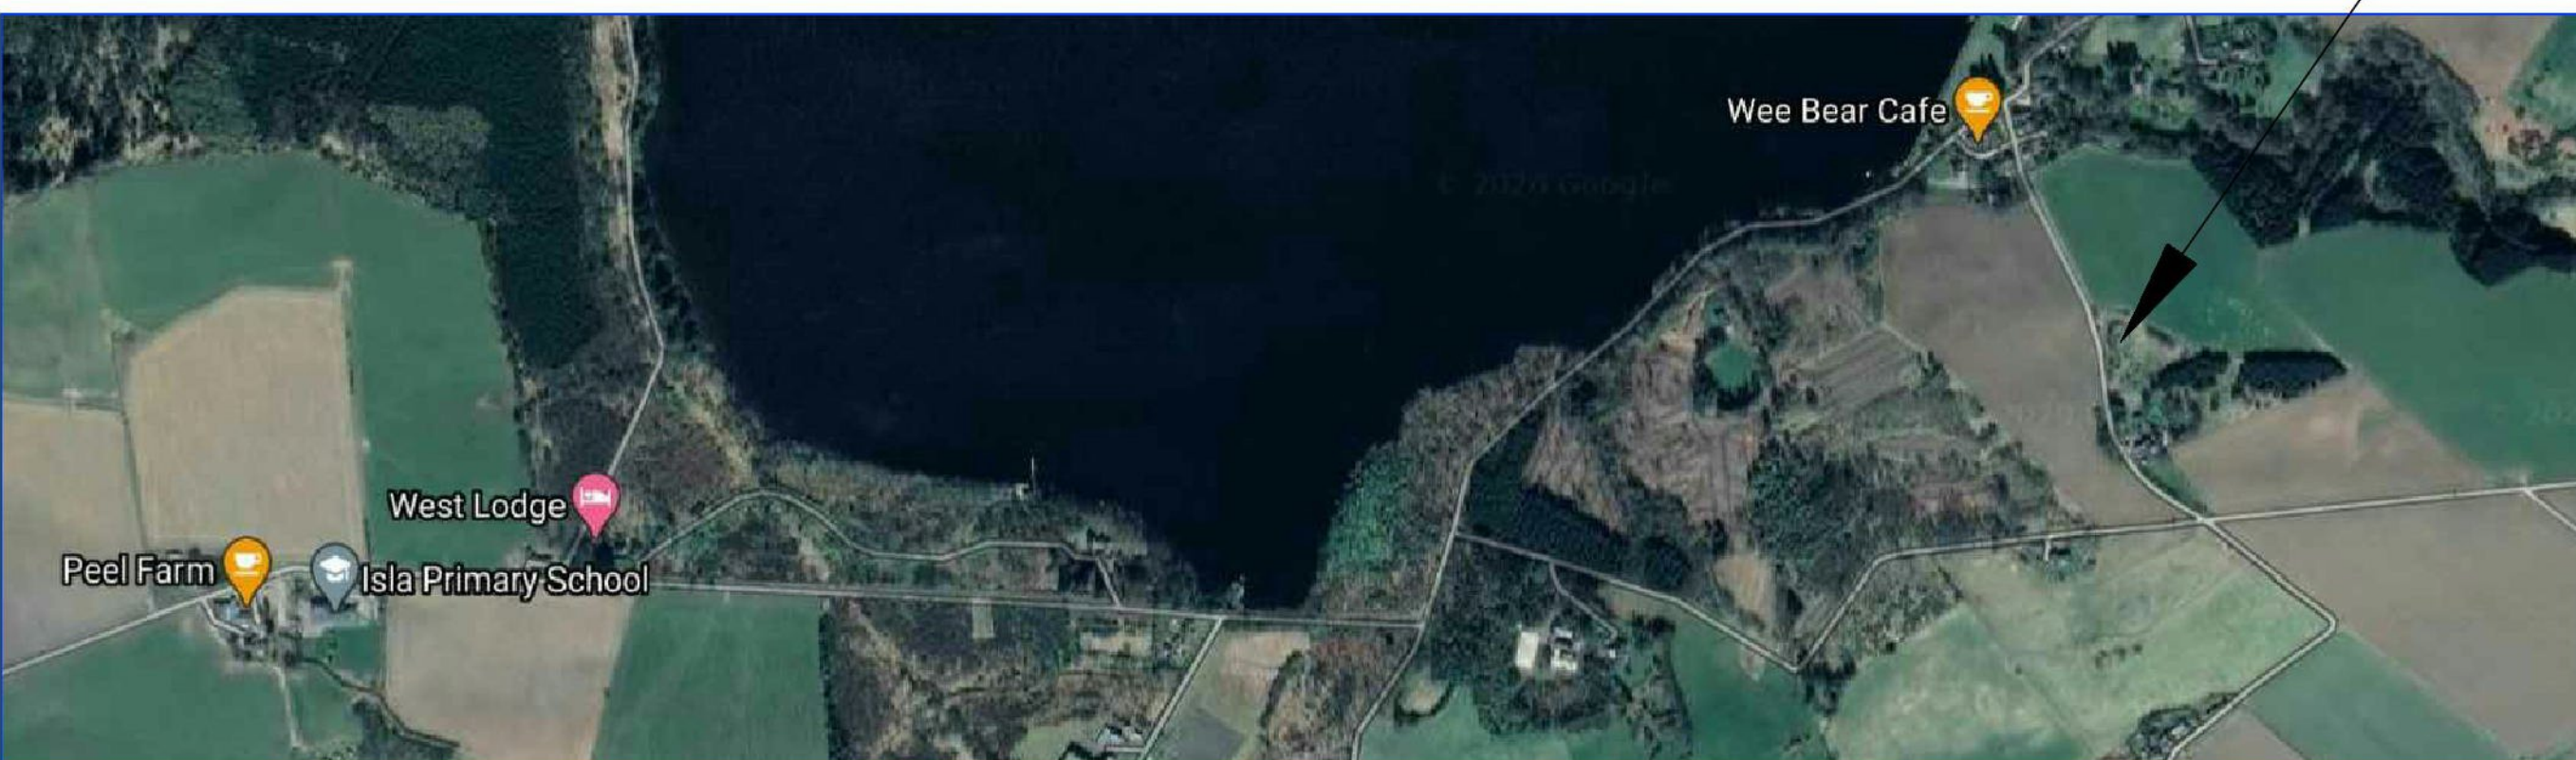

**AERIAL VIEW IDENTIFYING LOCATION OF FIELD IN RELATION TO PEEL FARM**



**EXISTING SITE PLAN**

Scale 1:500



Notes

All dimensions are in millimeters unless noted otherwise  
No responsibility can be taken for any errors found by measuring off this drawing or ordering of materials via drawing dimensions  
All dimensions contained within this drawings to be double checked on site by project manager / contractor and if any issues please consult with PMS Ltd  
This drawing is to be read in conjunction with latest revisions of all relevant architectural and engineer drawings  
Please refer to structural engineer drawings for all structural information relating to this project

REV	DESCRIPTION	DATE
A	BLUE HATCH ADDED TO HIGHLIGHT IMMEDIATE LAND OUTWITH THE APPLICATION SITE IN OWNERSHIP OF THE APPLICANT	30.04.21
A	APPLICATION BOUNDARY ADDED	30.04.21

**PROJECT MANAGEMENT SCOTLAND LTD**  
**pm** 26 MONTROSE ROAD, FORFAR, ANGUS, DD8 2HT  
 Over 30 years in the UK construction industry  
 TELE: 01307 467744  
 E-MAIL: enq@pm-scot.com  
 WEBSITE: www.pm-scot.com

CLIENT: MR HUGH FLEMING

PROJECT ADDRESS: FIELD AT BRIDGENED OF LINTRATHEN

DRAWN: P. Birse CHECKED: DATE: APRIL 2021 REVISION:

PROJECT NAME: ERECTION OF CATTLE SHED

DRAWING TITLE: PLANNING

SCALE: 1:1250 / 1:500 SHEET SIZE: A1 SHEET NO: 1

PROJECT NO: 2426 STATUS: PLANNING

DRAWING NO: PMS 2426 - 100 PL