

# APPENDIX 1

NOTES


THIS DRAWING TO BE READ IN CONJUNCTION WITH ALL OTHER RELEVANT DRAWINGS AND SPECIFICATIONS.

ALL DIMENSIONS AND LEVELS TO BE CHECKED ON SITE PRIOR TO CONSTRUCTION. ANY ERRORS TO BE REPORTED BEFORE COMMENCING WORK.

ALL DIMENSIONS IN MILLIMETRES UNLESS OTHERWISE STATED - DO NOT SCALE.




ALL WORKS TO BE CARRIED OUT IN ACCORDANCE WITH CURRENT BRITISH STANDARDS AND MANUFACTURERS INSTRUCTIONS AND SPECIFICATIONS.

ALL WORKS TO BE CARRIED OUT IN ACCORDANCE WITH THE CURRENT LOCAL BUILDING AUTHORITY REGULATIONS AND TO THE BUILDING INSPECTORS SATISFACTION.

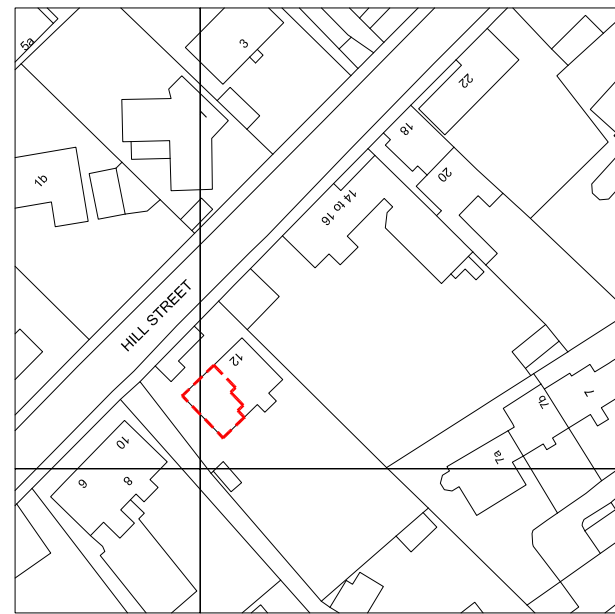



Ordnance Survey, (c) Crown Copyright 2023. All rights reserved. Licence number 100022432

SITE LOCATION PLAN  
scale 1:1250

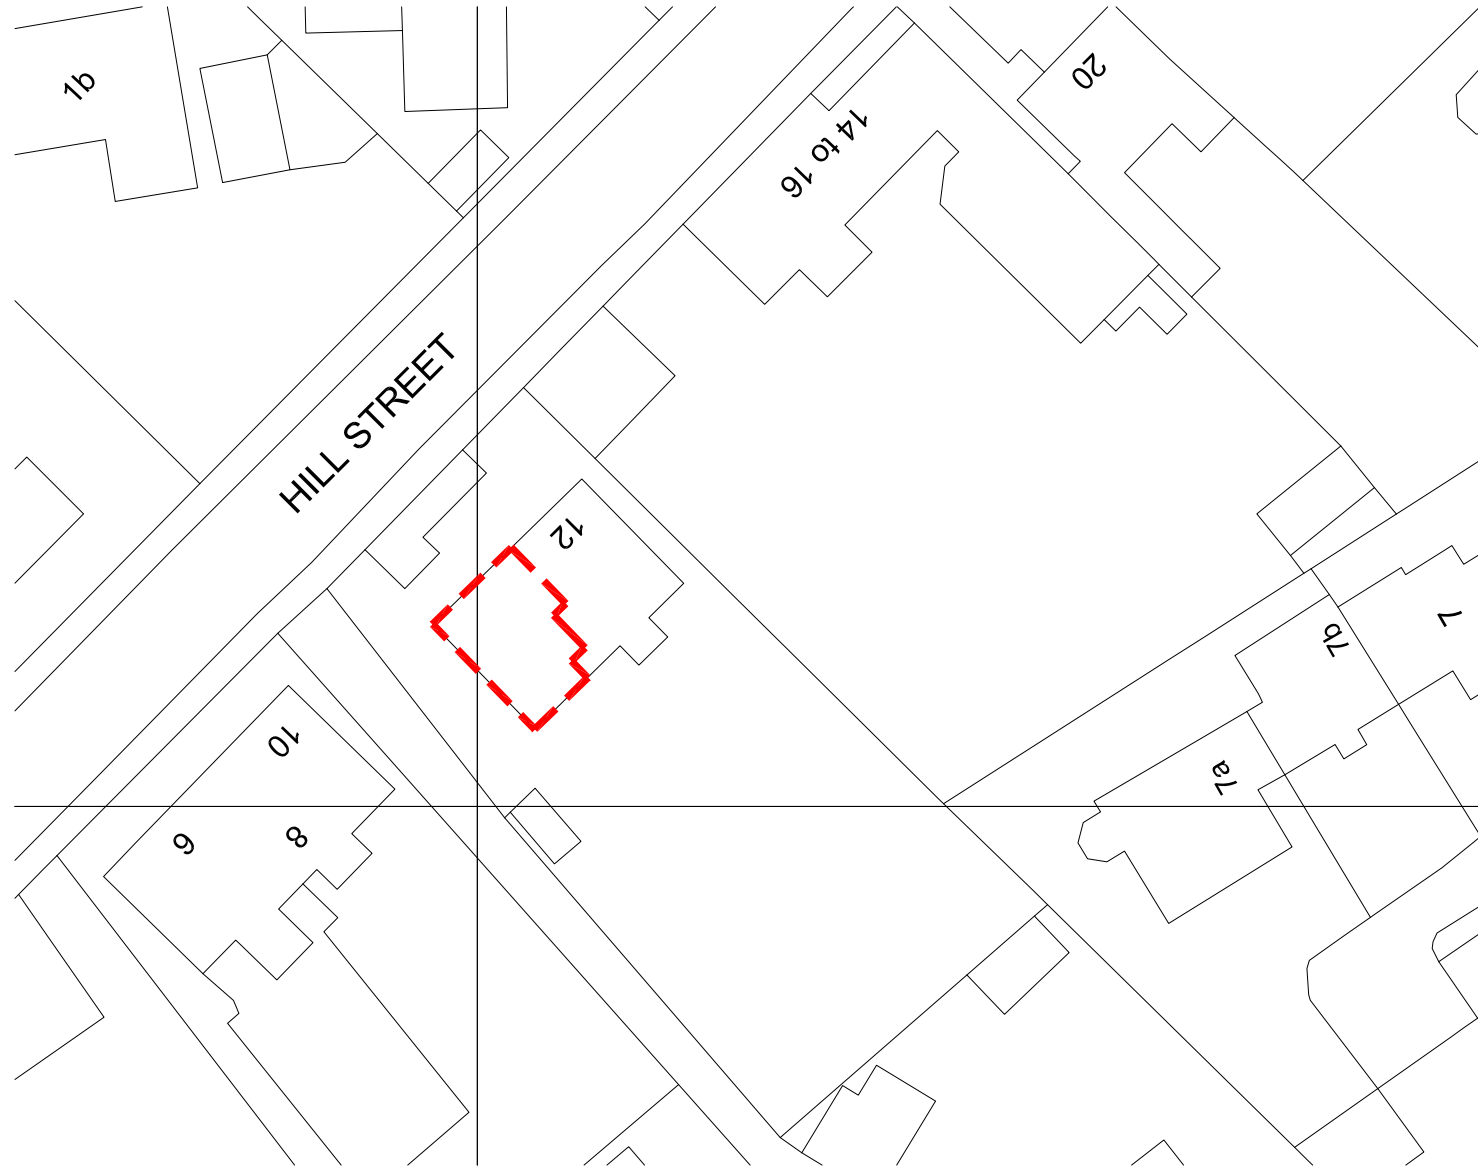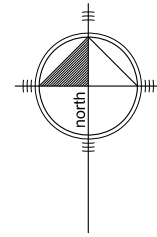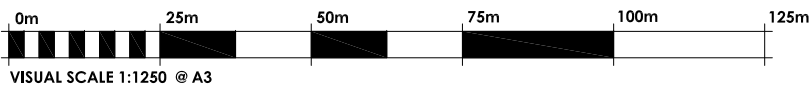

EXISTING SITE PLAN  
scale 1:500

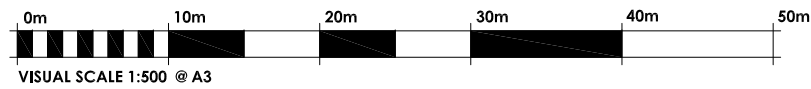

REV	DATE	REMARKS
DSB DESIGN CHARTERED ARCHITECTURAL TECHNOLOGISTS		
DRAWING TITLE		JOB: 0571
SITE LOCATION PLAN AND EXISTING SITE PLAN		SCALE: Noted-A3
		DR No: SLP-01
PROJECT		DATE: 05.06.2023
 Proposed Change of use from Residential Property to Short Term Let 12D Hill Street, Monifieth		