


Reproduced by permission of Ordnance Survey on behalf HMSO.
© Crown copyright and database right 2009.
All rights reserved. 100023404

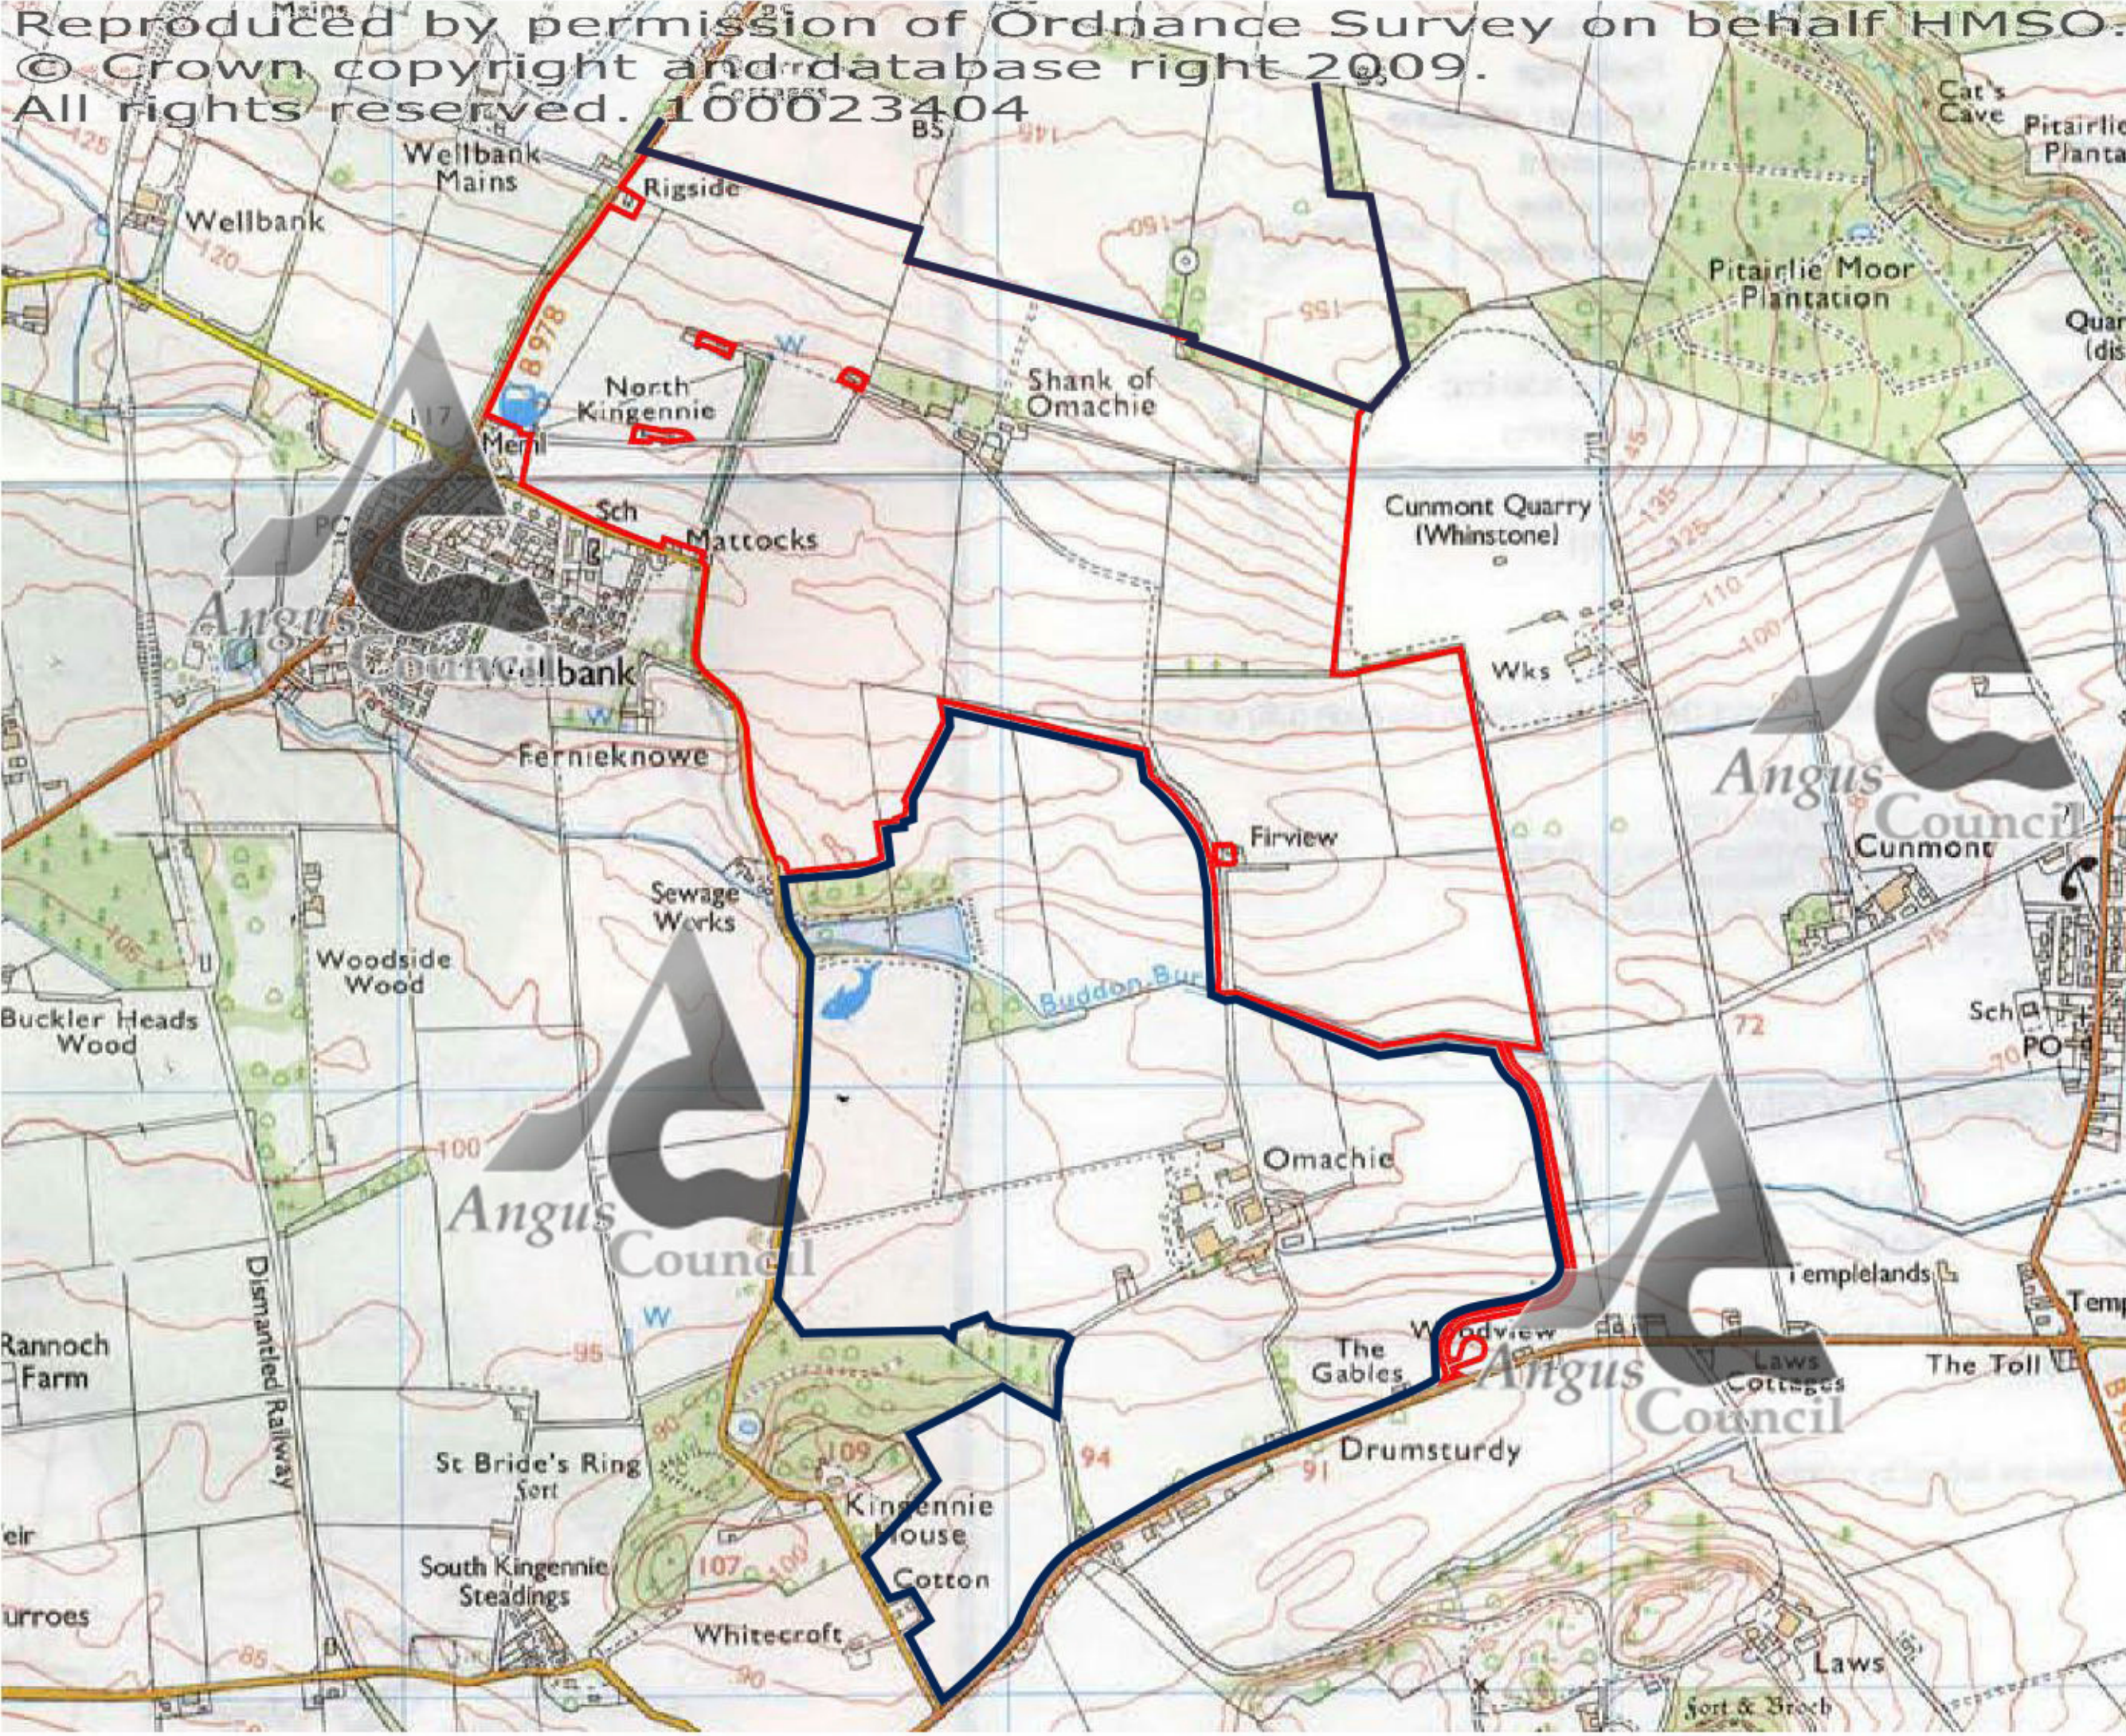

Team Niblick Ltd
GOLF COURSE DESIGN & CONSTRUCTION

FAIRHURST

the paul hogarth company

B 29.06.09 REVISED FOR OUTLINE PLANNING		MC	NC
A 04.05.09 FIRST ISSUE		MC	NC
Rev	Date	Drawn	Checked
Issued for: NOT FOR CONSTRUCTION			
Project/Client: SHANK OF OMACHIE		Project No: 3061	
MASTERPLAN FOR FORBES OF KINGENNIE		Draw No: SK_001	
Drawing: LOCATION PLAN		Rev: B	
		Scale: 1:10 000 @A3	
		Drawn By: NC	
		Date: 01.06.09	
		Checked By: NC	
		Date: 01.06.09	

archia

23 City Quay, Campdown Street, Dundee, DD1 3JA
T: 01382 224 656 F: 01382 224 699
www.archiagroup.com

© Archia Architects Ltd. Contractors shall not rely on figures or dimensions which are not indicated as such.
Registered Office: "The Arch" House, 18-19 West Orchard Street, London, NW10 9HS. Registration Number: 4476762