


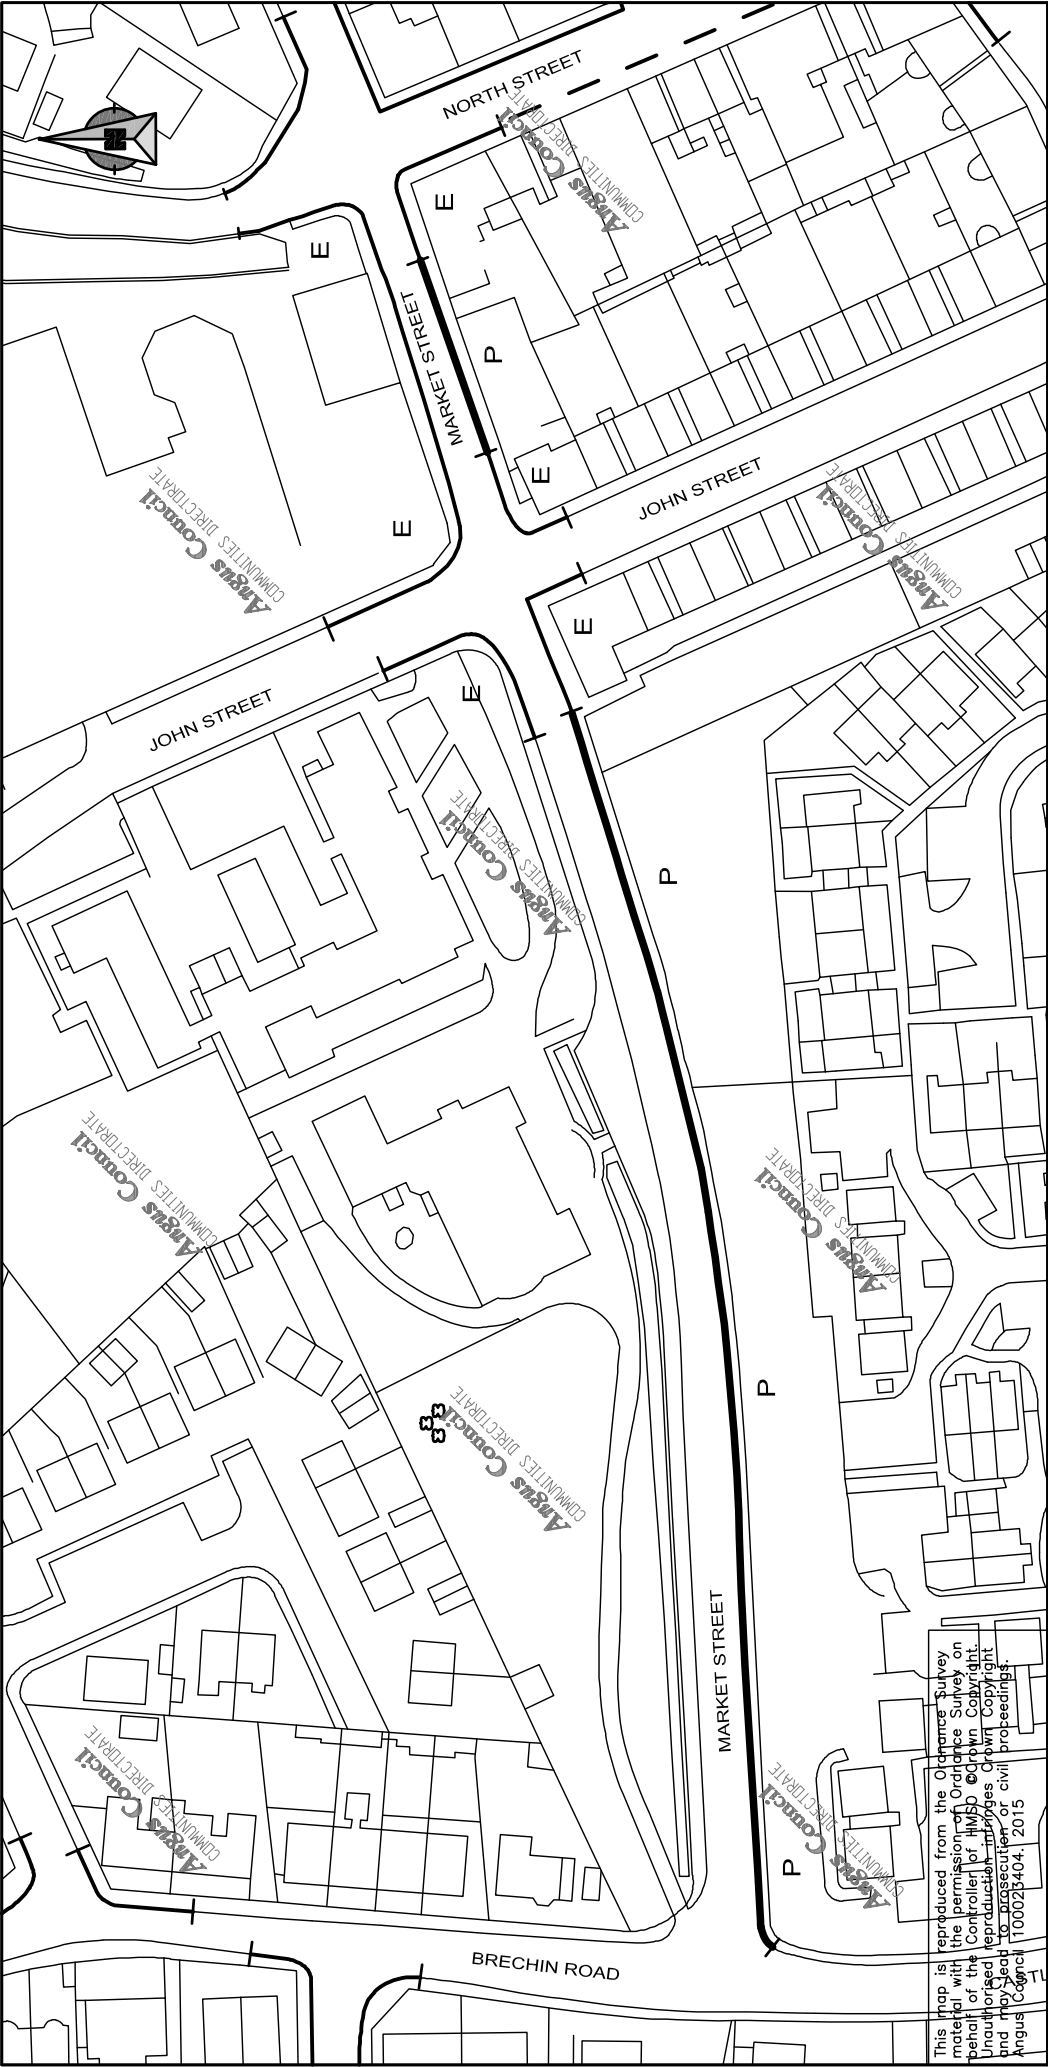

FORFAR

Rev.		Date		Description		Drawn	Checked	Approved
SCALE 1:1250								
Drawing Size:			Plotting Scale:		Status:		Drawing Title:	
Drawn by: dam			Checked By:		Approved By:		VARIATION OF WAITING RESTRICTIONS	
Date: 16.6.15			Date:		Date:		Section County Buildings Market Street Forfar, 3WR Tel: 01307 461460 Fax: 01307 473566	
Issue:			Path & Filename:			Project No: T.WRVARN14/2		Revision: 0