


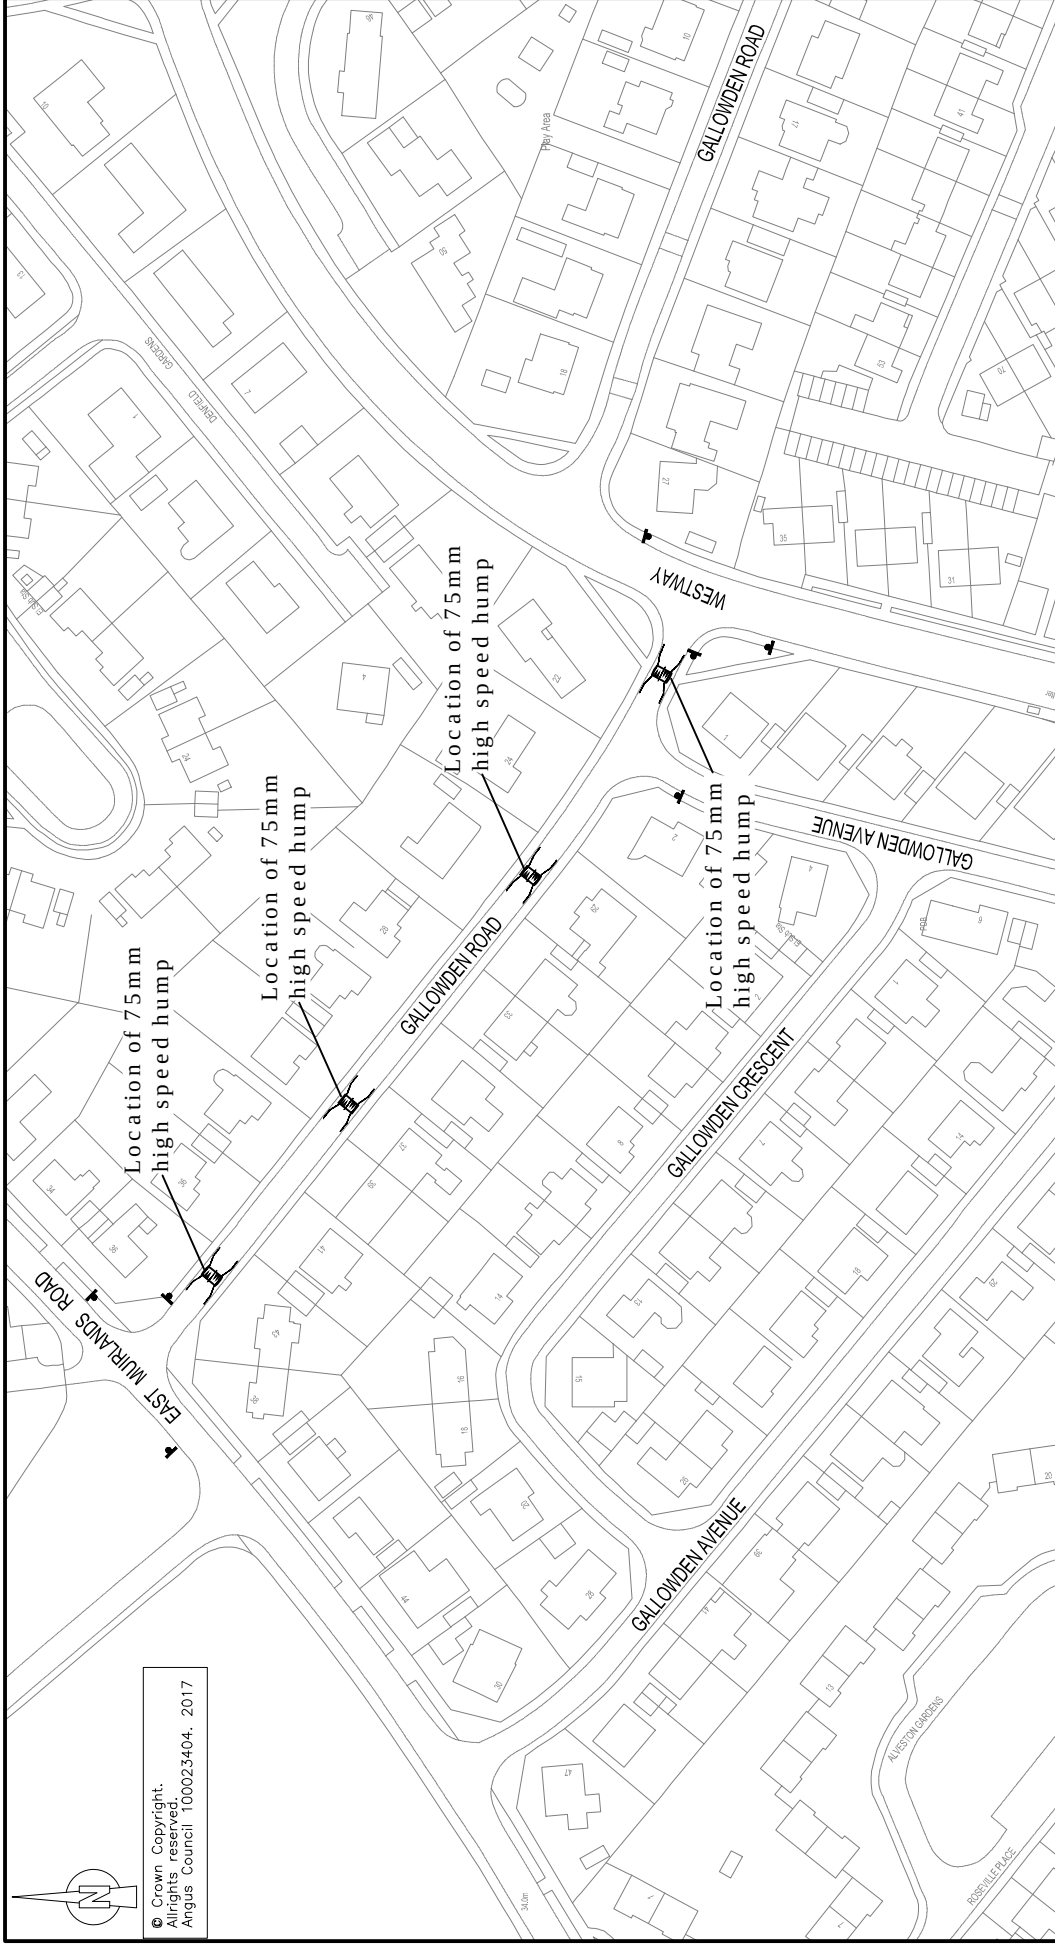

Drawing Title: APPENDIX B - TRAFFIC CALMING GENERAL LAYOUT PLAN		Angus Council TECHNICAL & PROPERTY SERVICES Engineer—Head of Tech & Property Services		Status: Final	
Project Title: GALLOWDEN ROAD, ARBROATH TRAFFIC CALMING		TRAFFIC Section County Buildings Market Street Forfar DD8 3WR Tel: 01307 461460 Fax: 01307 473388		Plotting Scale: 1=1.	Approved By:
Project No: 105040000		Path & Filename: S:\Roads\Traffic\Traffic Management\Projects 2016-17\Febility AS-Gallowden Road Arbroath-Traffic Calming\Loc-Plan.dwg		Drawn by:	Date:
Drawing No: GL/GR/01		INFORMATION		Checked By:	Date:
Revision: -		Issue:		Drawn	Approved
Rev.	Date	Description	Drawn	Checked	Approved