
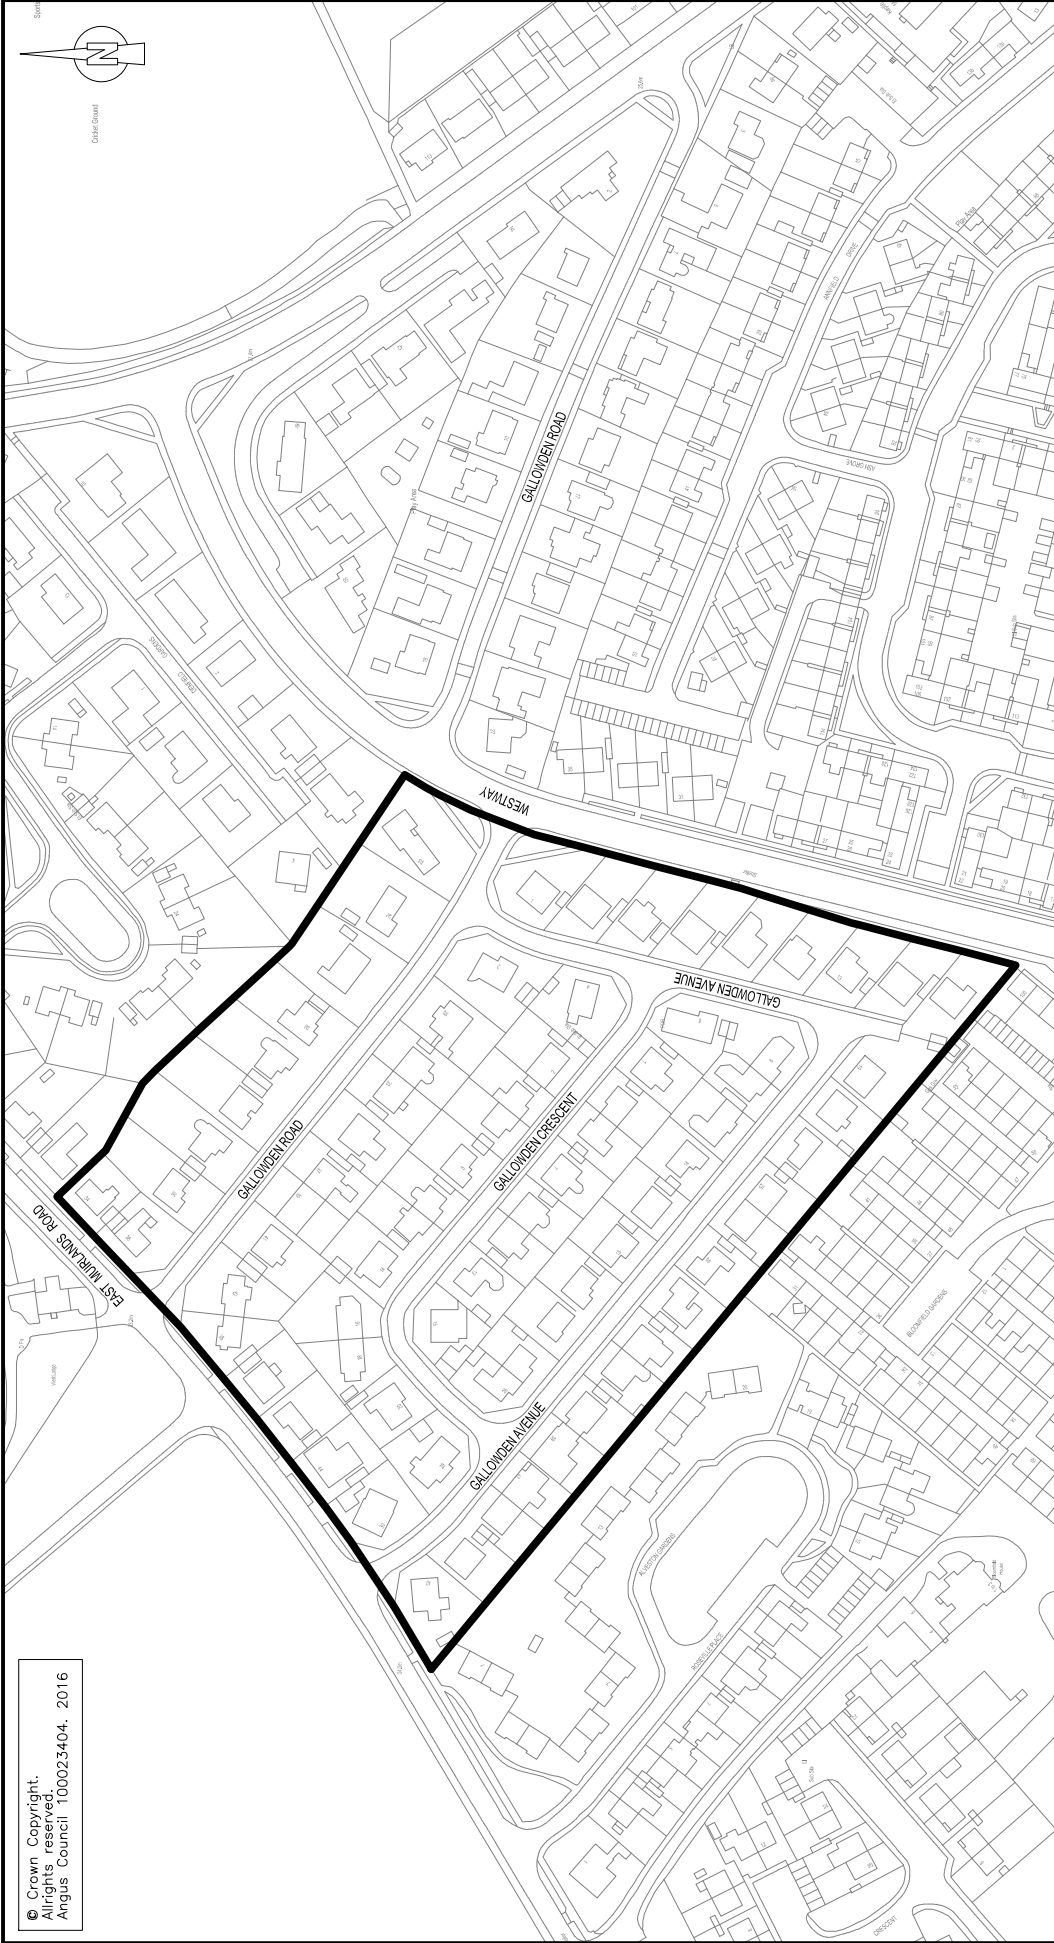


© Crown Copyright.  
 Allrights reserved.  
 Angus Council 100023404. 2016

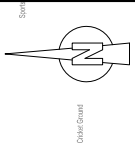

Rev.	Date	Description	Drawn	Checked	Approved
<b>INFORMATION</b>					
Issue:					
Drawing Size:	<b>A4</b>	Plotting Scale:	<b>1=1.</b>	Status:	<b>Final</b>
Drawn by:		Checked By:		Approved By:	
Date:		Date:		Date:	
<p><b>Angus Council</b>  <b>TECHNICAL &amp; PROPERTY SERVICES</b>          Engineer—Head of Tech &amp; Property Services</p> <p>TRAFFIC Section          County Buildings          Market Street          Forfar          DD8 3WR</p> <p>Tel: 01307 461460          Fax: 01307 473388</p> <p>Path &amp; Filename:          S:\Roads\Traffic\Traffic Management\Projects          2016-17\Facility AS-Gallowden Road Arbroath-Traffic          Gallowden Loc-Plan.dwg</p>					
<p>Drawing Title: <b>APPENDIX D</b>  <b>CONSULTATION LOCATION PLAN</b></p> <p>Project Title: <b>GALLOWDEN ROAD, ARBROATH</b>  <b>TRAFFIC CALMING</b></p> <p>Project No: <b>105040000</b></p> <p>Drawing No: <b>PC/GR/01</b></p> <p>Revision: <b>-</b></p>					