


LOCATION PLAN 1/1250

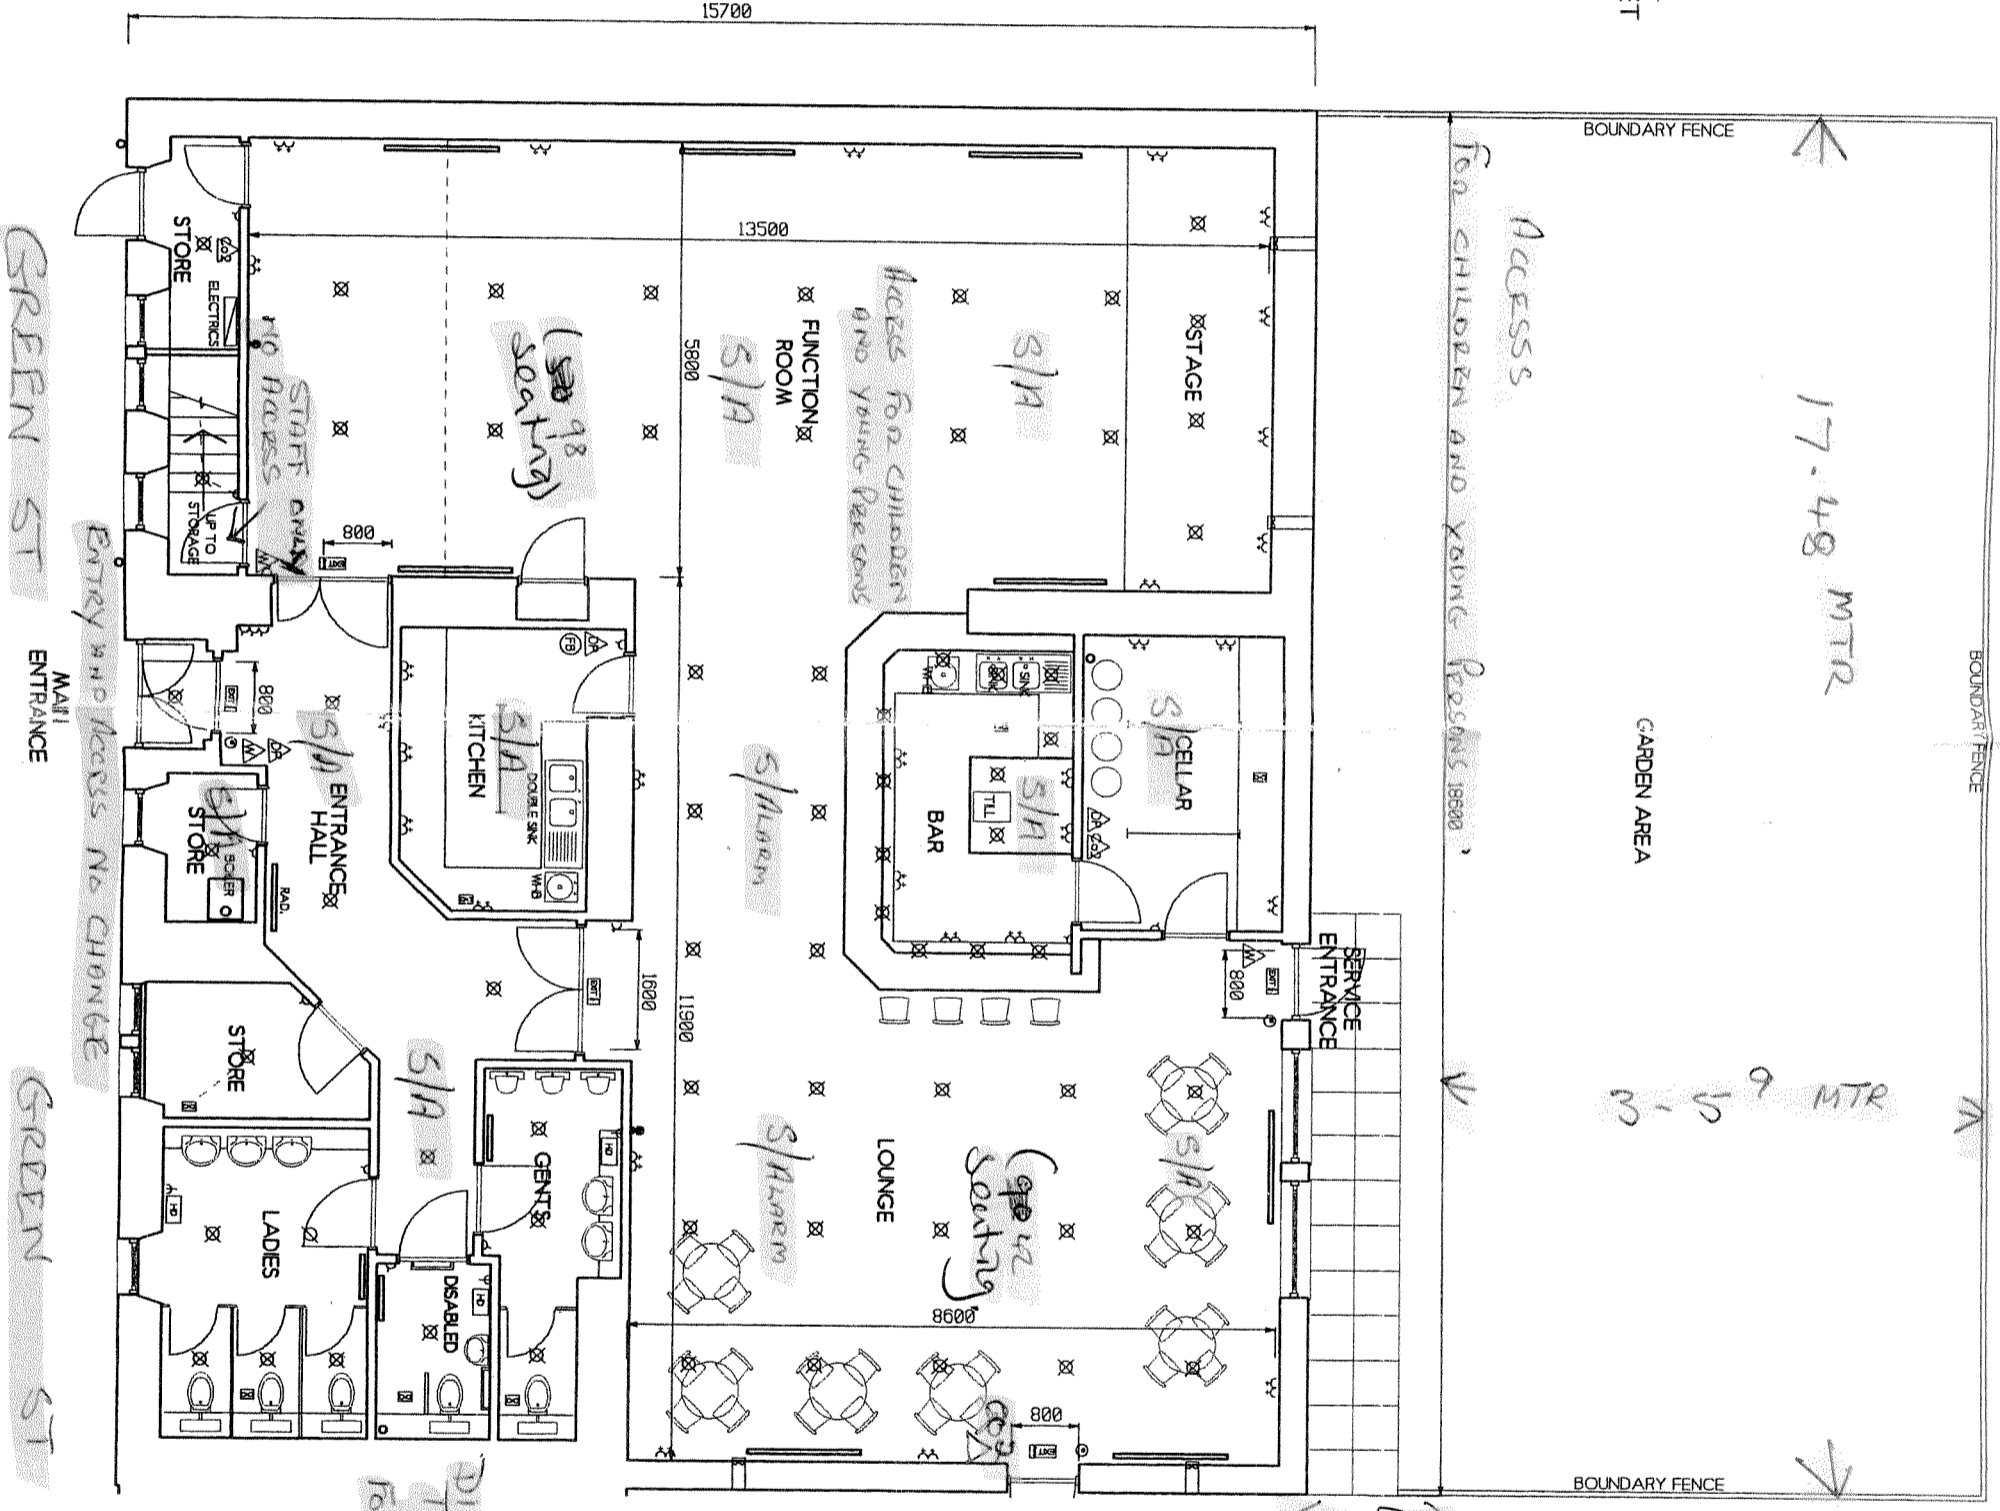

Note
ALL DIMENSIONS ARE OR THEREBY
DIMENSIONS OF EXIT DOORS ARE
CLEAR OPENING SIZES

- LEGEND**
- AA TWIN 13 AMP SWITCHED POWER SOCKET
 - A 13 AMP SWITCHED POWER SOCKET
 - A 13 AMP UNSWITCHED SWR
 - A LIGHT SWITCH
 - A GANG LIGHT SWITCH
 - AA TELEPHONE OUTLET
 - EXIT COMBINED EMERGENCY LIGHT/EXIT SIGN
 - FIRE ALARM CALL POINT
 - FIRE ALARM SCANDER
 - SINGLE FLUORESCENT FITTING
 - BULB-HEAD LUMINAIRE
 - HAND DRYER
 - SMOKE DETECTOR
 - HEAT DETECTOR
 - EXTRACT GRILLE
 - EXTRACT FAN
 - EM LIGHT
 - WATER FIRE EXTINGUISHER
 - DRY POWDER FIRE EXTINGUISHER
 - CO2 FIRE EXTINGUISHER

Revisions

S/A - SMOKE ALARMS

DISABLED TOILET USED FOR STAFF TOILET

GREEN ST

GREEN ST