


* Disabled toilet
& Baby changing facilities

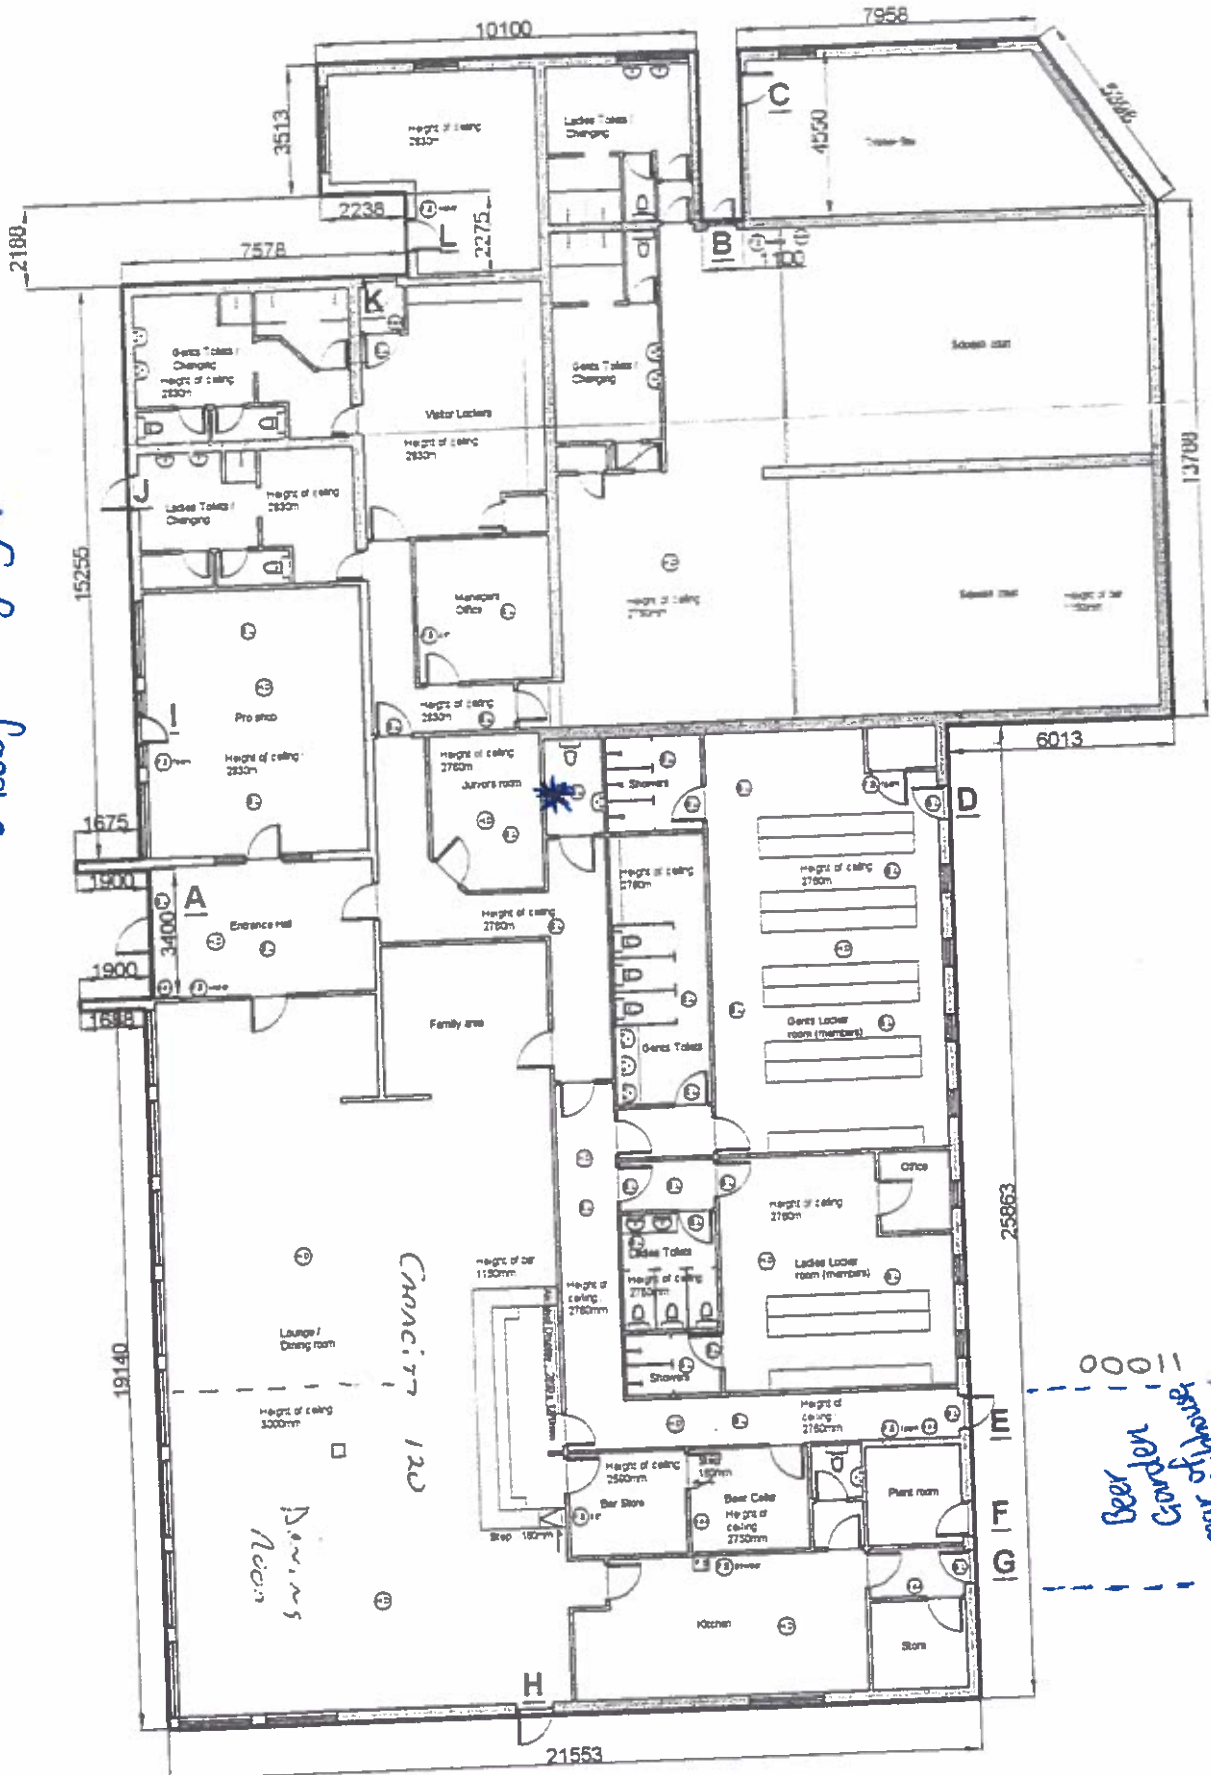

Ground Floor Plan (1:200)