

NOTES:

KEY:

--- PLANNING APPLICATION BOUNDARY

REV	DATE	DRAWN	DESCRIPTION


DRAWN : CH DATE : AUG'15 SCALE : 1:2500

SITE
THE GRANGE, MONIFIETH

TITLE
LOCATION PLAN

Taylor Wimpey
 Taylor Wimpey East Scotland
 1 Masterton Park
 South Castle Drive
 Durnferline
 KY11 8NX
 T 01383 845 700
 F 01383 845 725

CONSTRUCTION	REG	DRAWING NUMBER	REV
		LOC_01	--

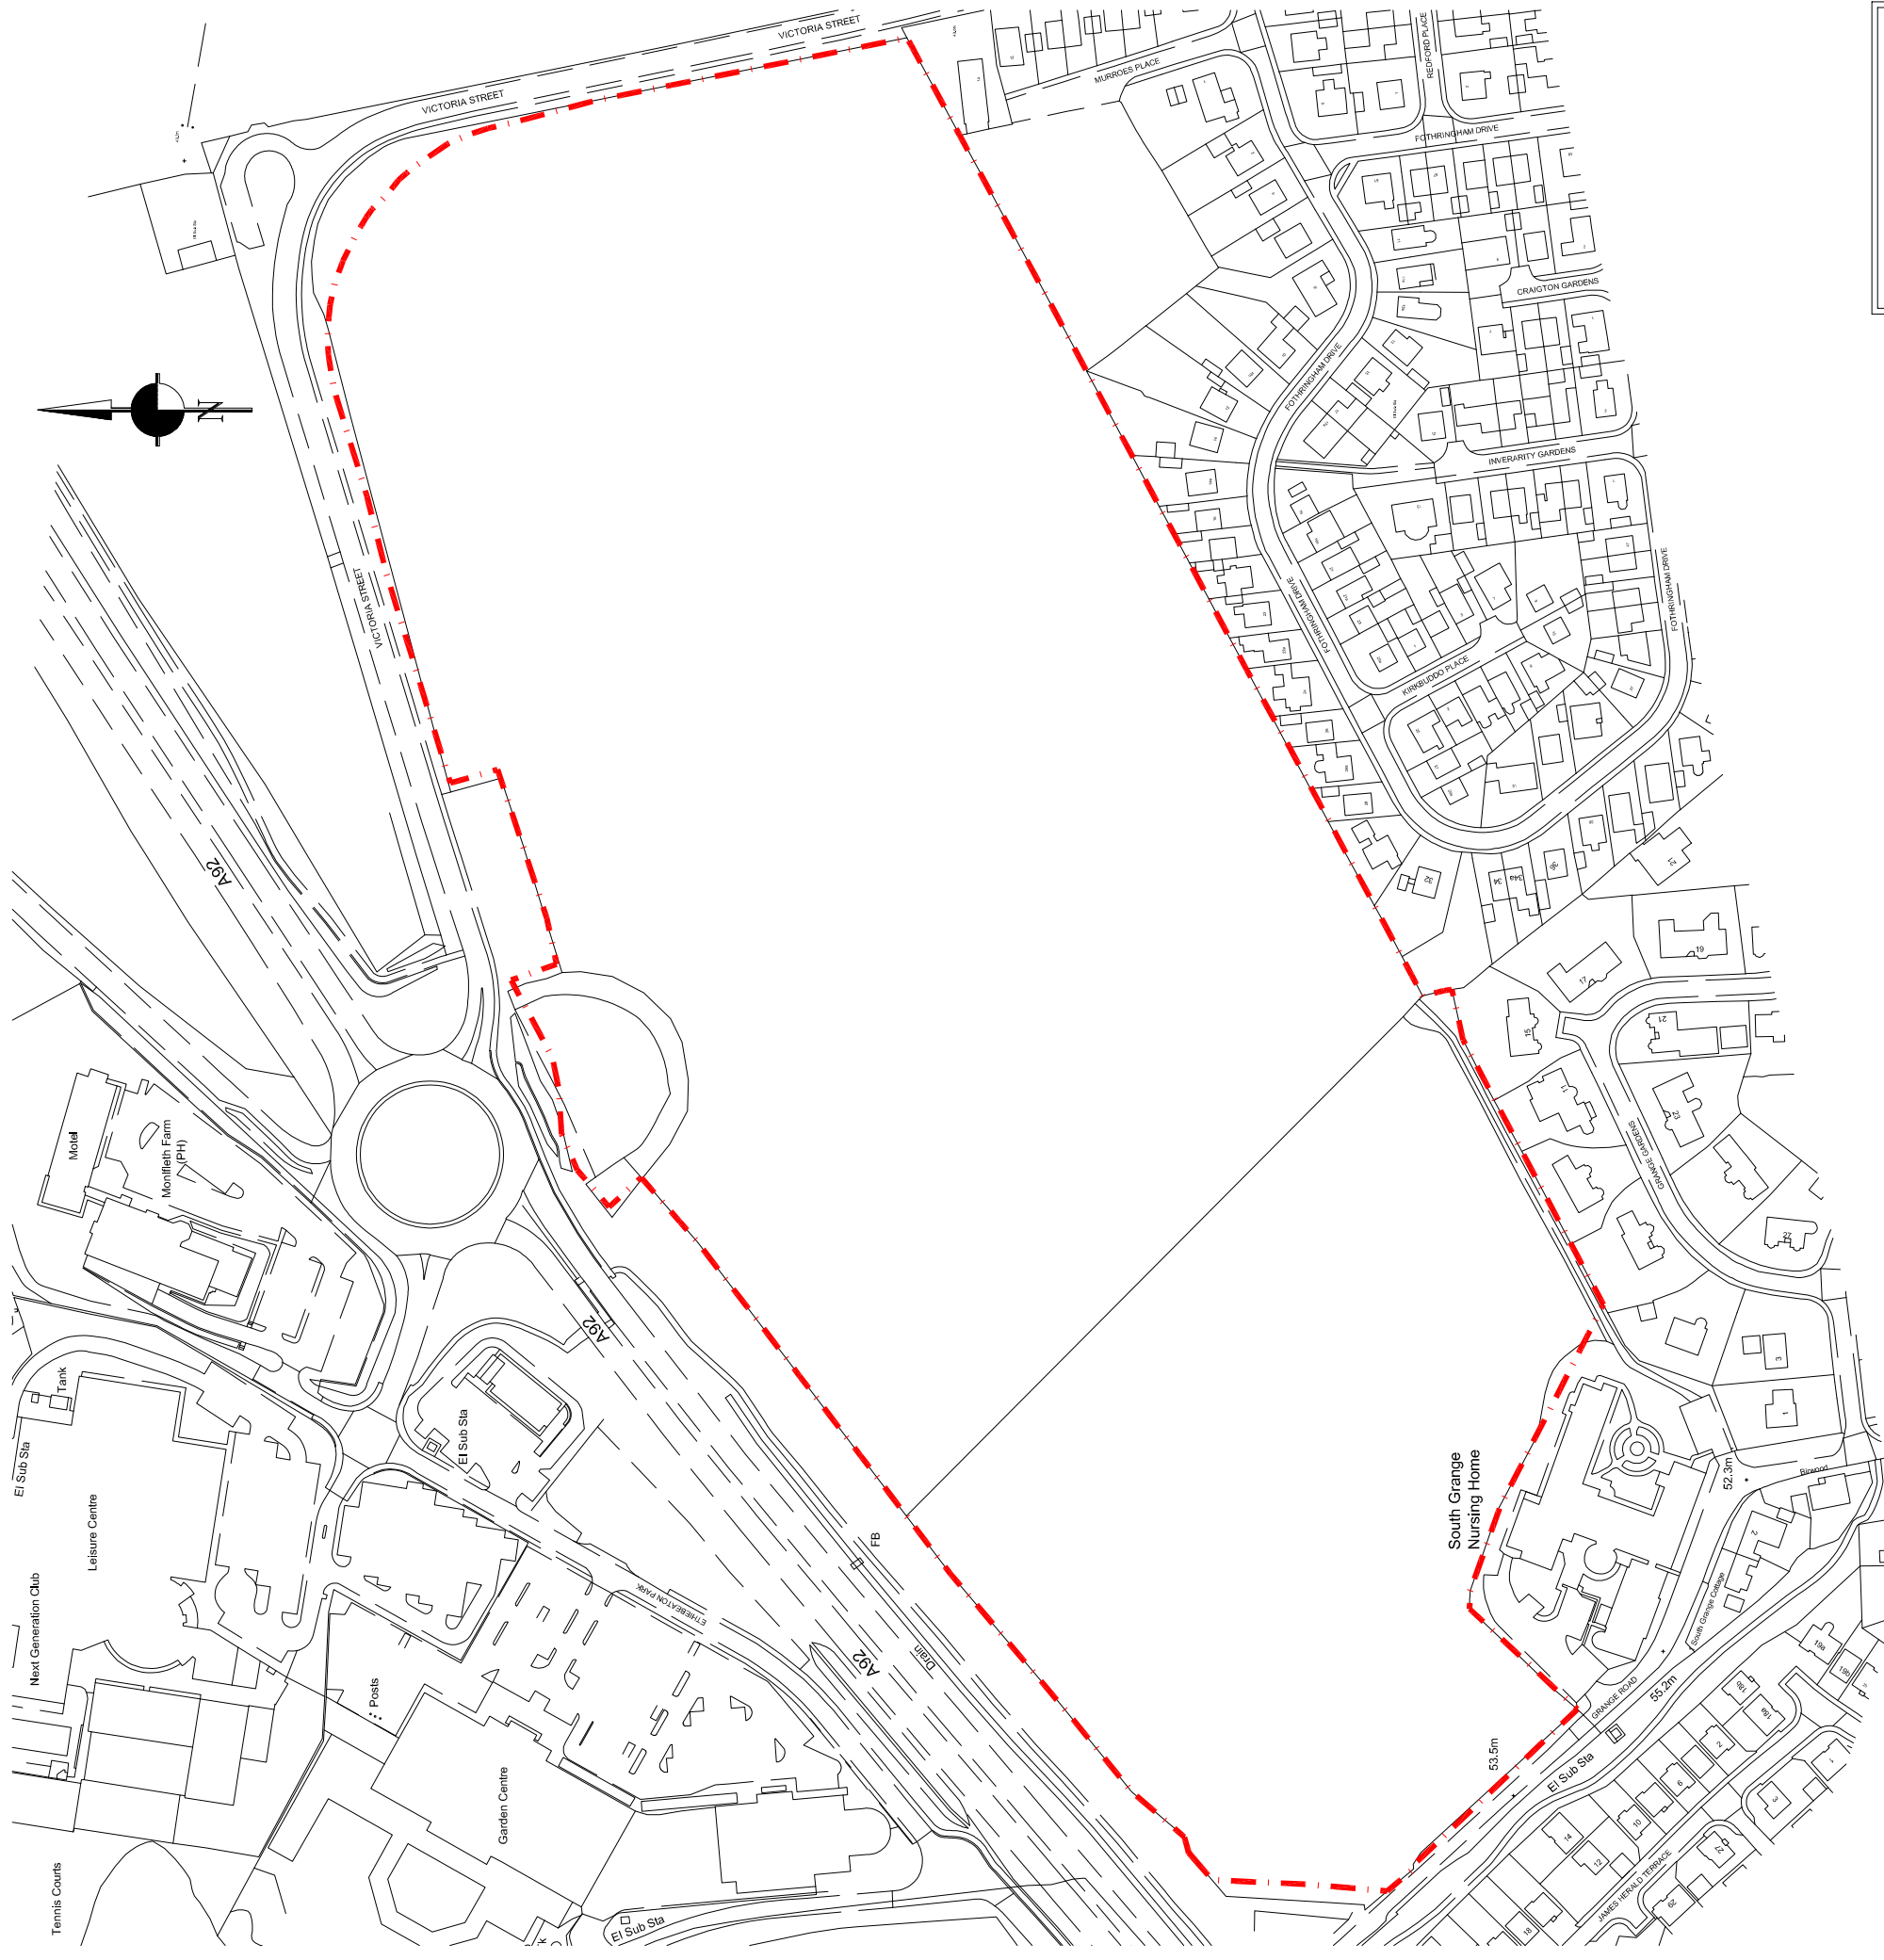

SCALE - 1 : 2500