


site location plan
scale 1:1250

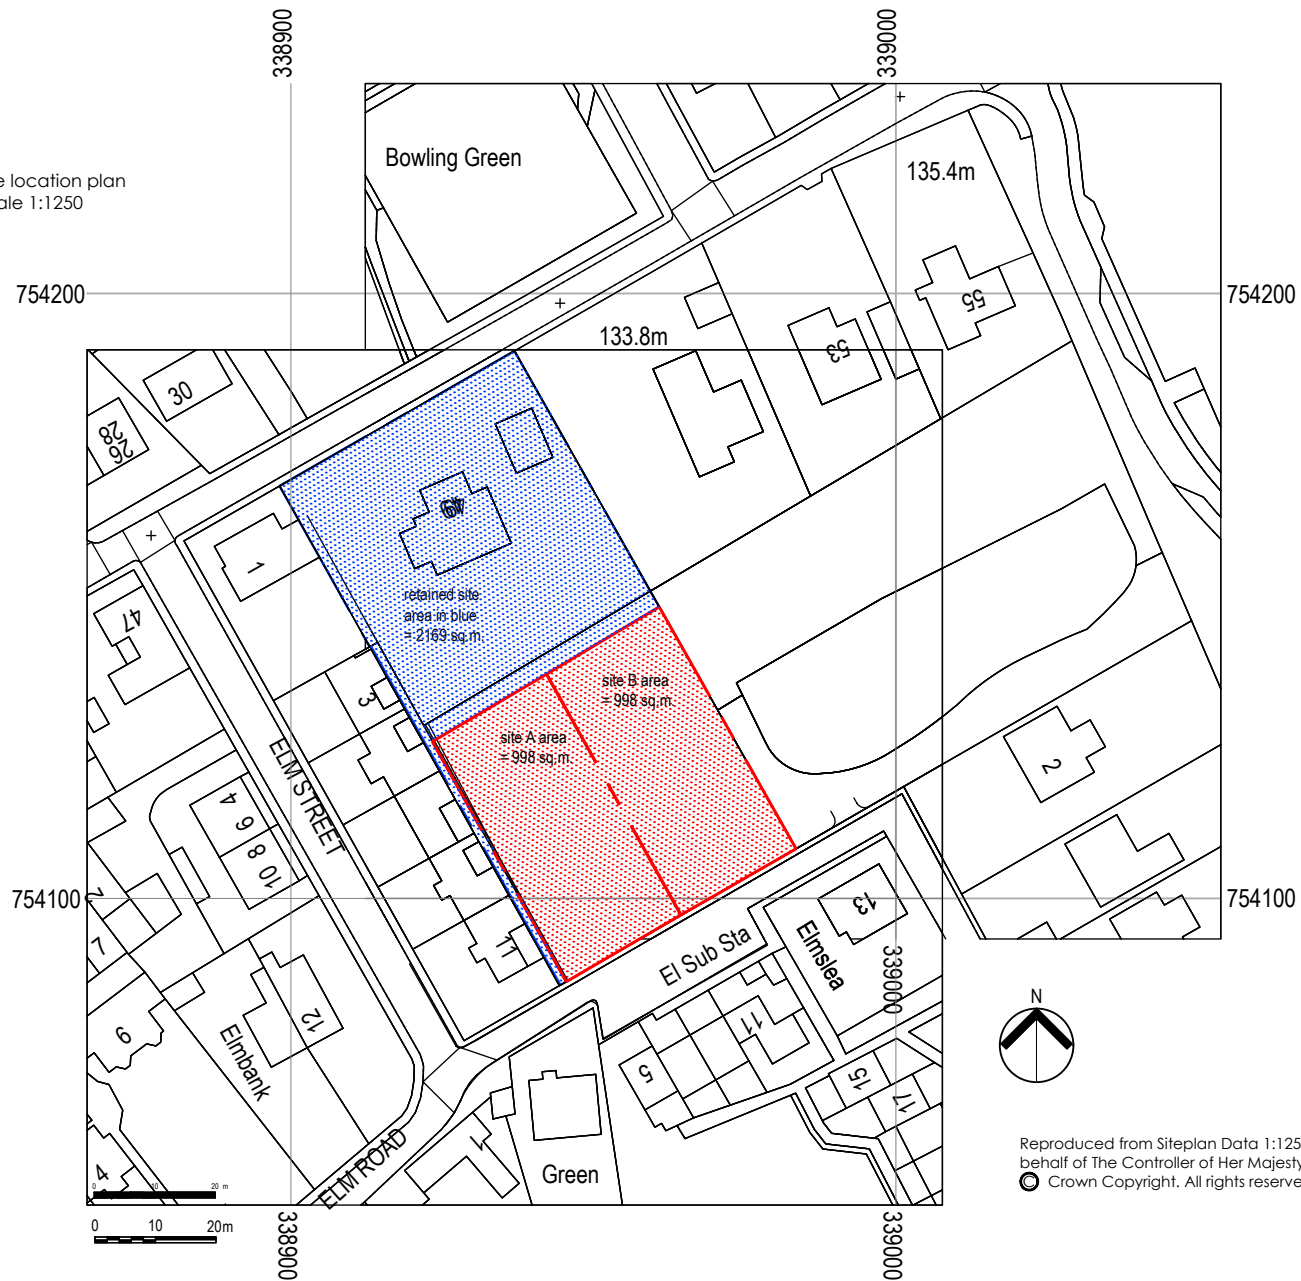

Reproduced from Siteplan Data 1:1250 by permission of Ordnance Survey on behalf of The Controller of Her Majesty's Stationery Office
© Crown Copyright. All rights reserved. License No. 100042145

gary sinclair architecture

Project Land at 49, Brechin Rd, Kirriemuir	Drawing Title Site Location Plan	Drawing Number 309-100	Date December 2015	Checked
Client Mr and Mrs. Hopkins	CAD File 309-PL-LODGE.dwg	Scale 1:1250	Revision -	
the studio sanna house low road westmuir DD8 5LN tel/fax 01575 570977 mob 07762 708864 e-mail gary@garysinclairarchitecture.com				