
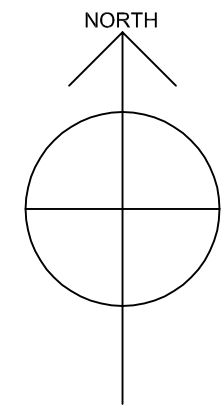


Project No. 931	Drawing No. -	Rev. -
Rev Date	Amendment	

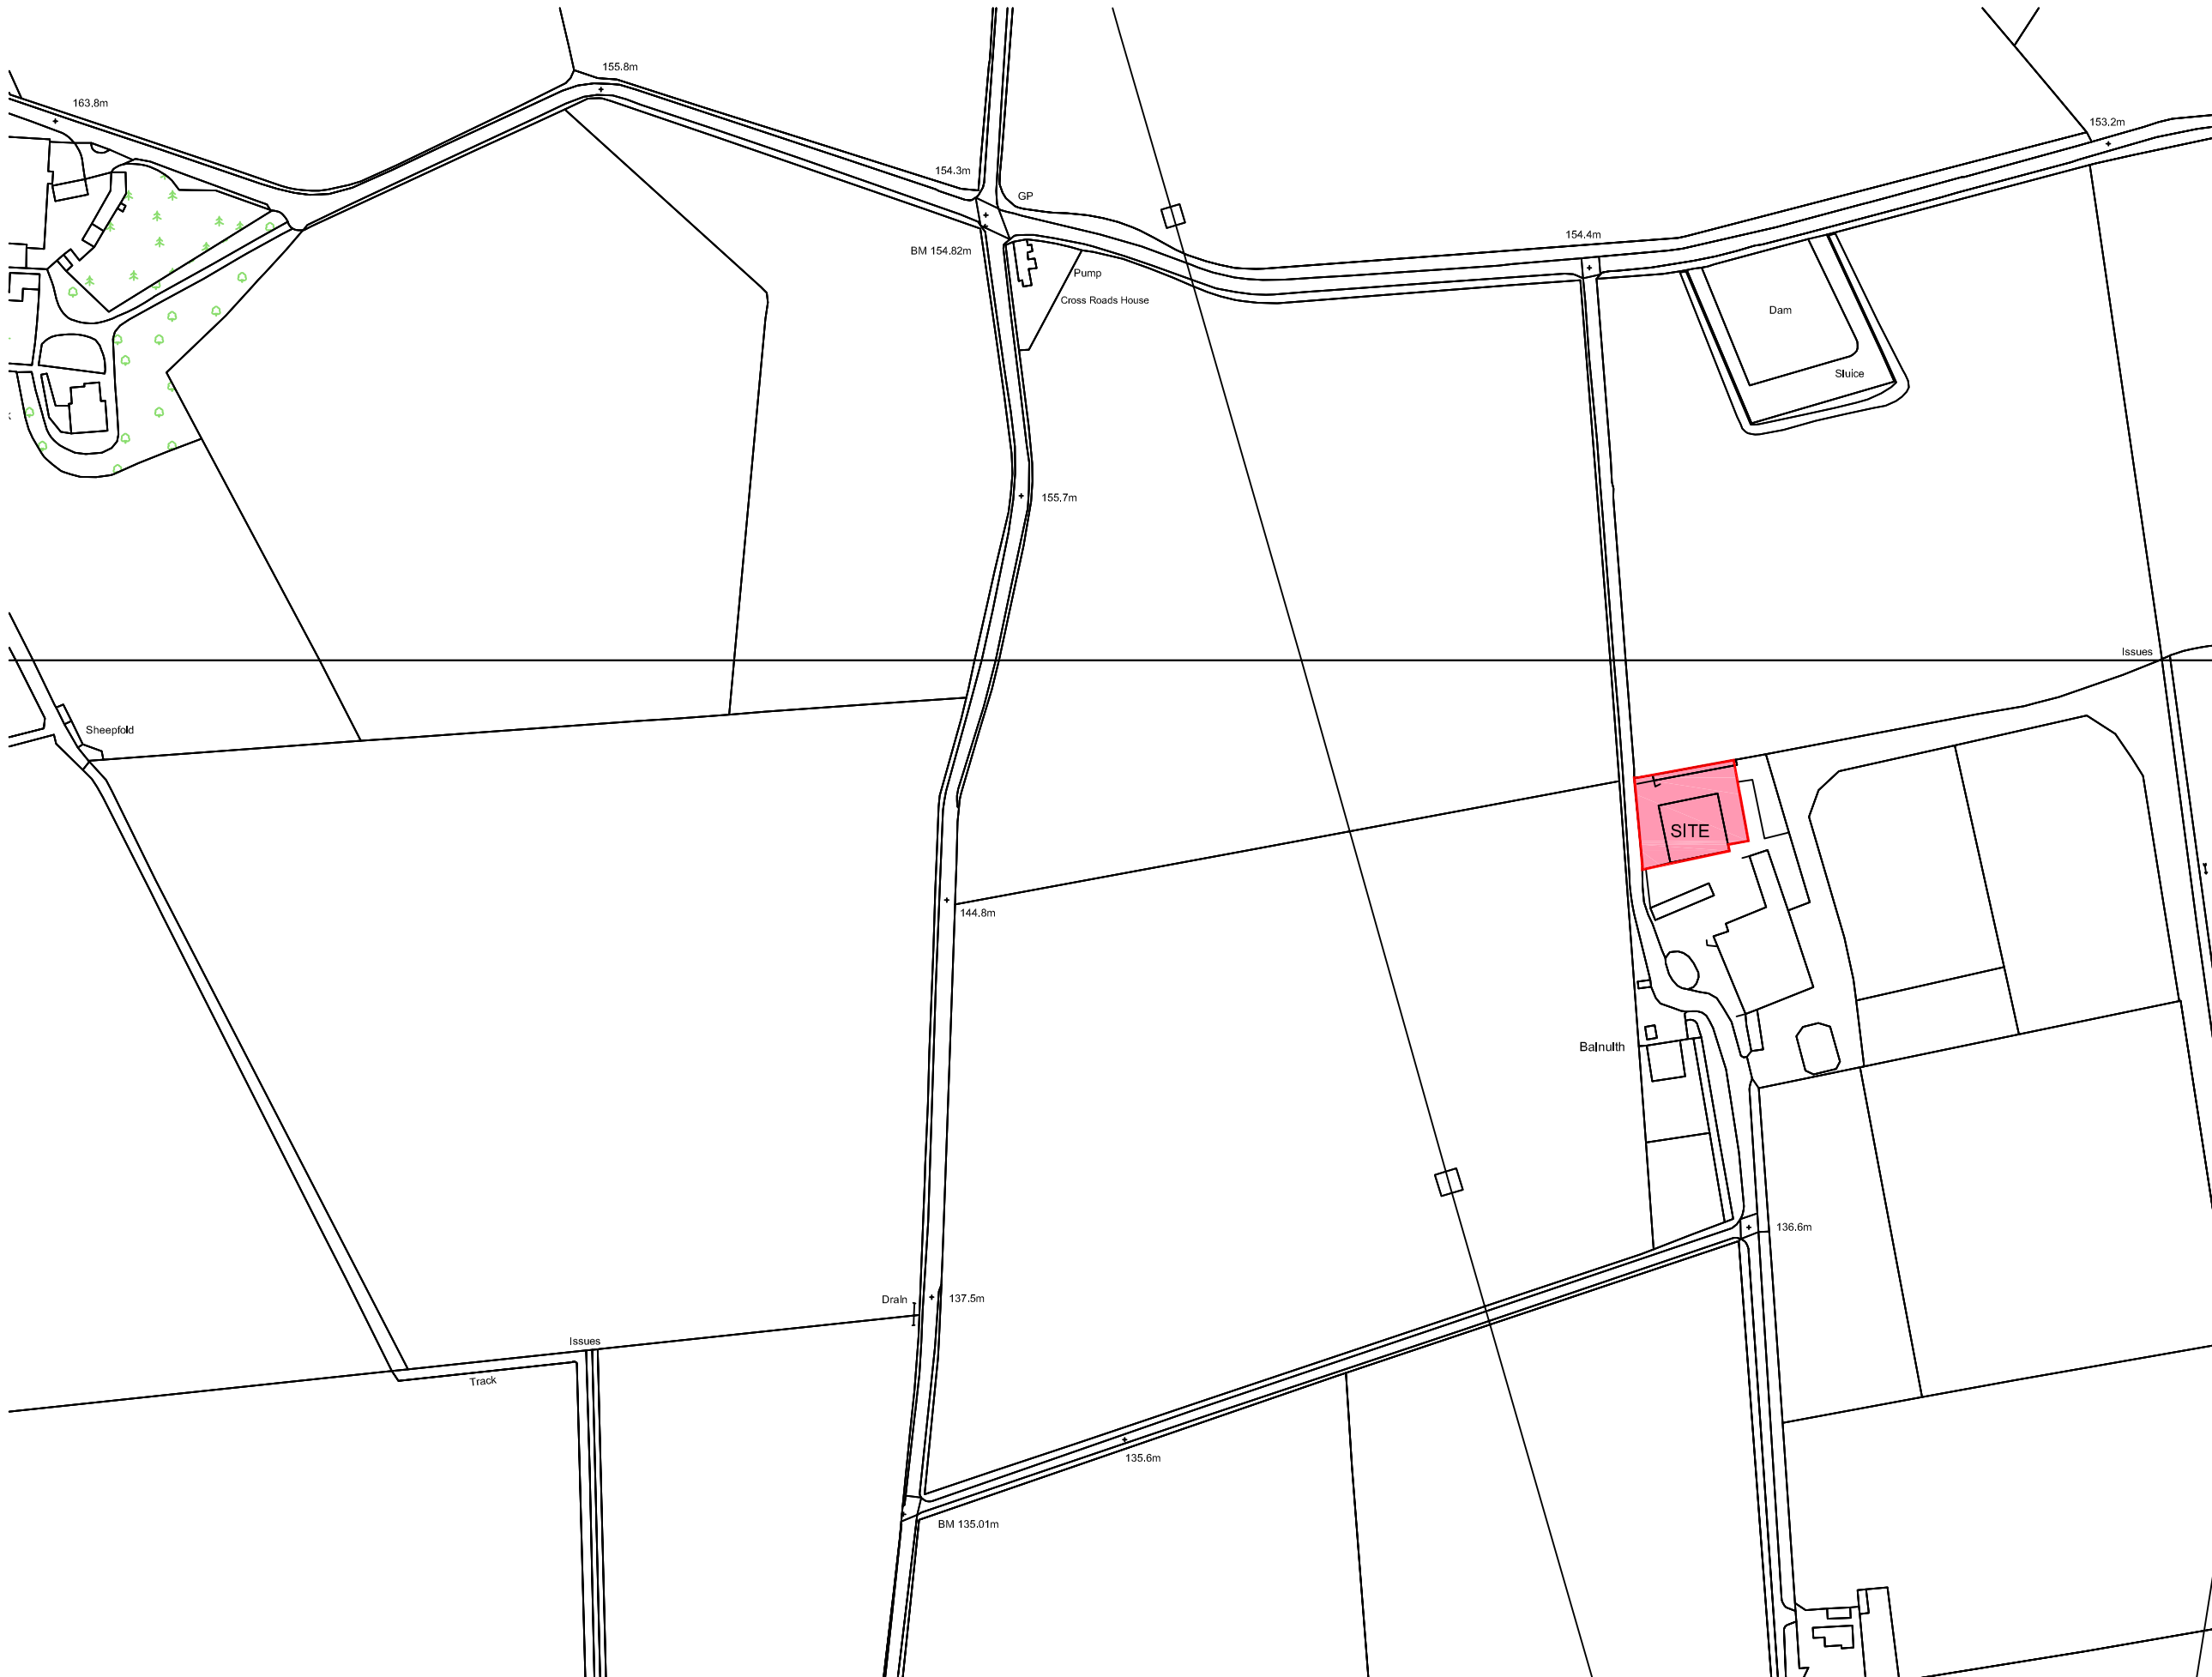

DRAWING TO BE READ IN CONJUNCTION WITH STRUCTURAL ENGINEERS DETAILS AND SPECIFICATION. ENGINEERS DETAILS TO TAKE PRECEDENCE.

CONTRACTOR TO VERIFY ALL DIMENSIONS ON SITE.

ALL DIMENSIONS IN MILLIMETRES UNLESS STATED OTHERWISE.

CONTRACTOR NOT TO SCALE DIMENSIONS FROM DRAWINGS REFER TO ARCHITECT FOR DIMENSIONS IF NOT INDICATED ON THE DRAWING.



187 Strathmartine Road, Dundee, DD3 8BL
t : 01382 831557 f : 01382 831558
e : enquiries@arktx.co.uk

Project Title
PROPOSED CHANGE OF USE
TO STORAGE SHED
BALNUTH STEADING
TEALING
FOR
GEORGE MARTIN BUILDERS LTD

Element
LOCATION PLAN

Date 02.2016	Drawn By F.M.
Scale 1:2500	CAD Ref. -
Project No. 931	Drawing No. -
	Rev. -

LOCATION PLAN

SCALE 1:2500

