



FORMER DAY CARE CENTRE, PANMURE PLACE, MONTROSE PROPOSED CONVERSION TO DWELLING HOUSE & TATTOO STUDIO

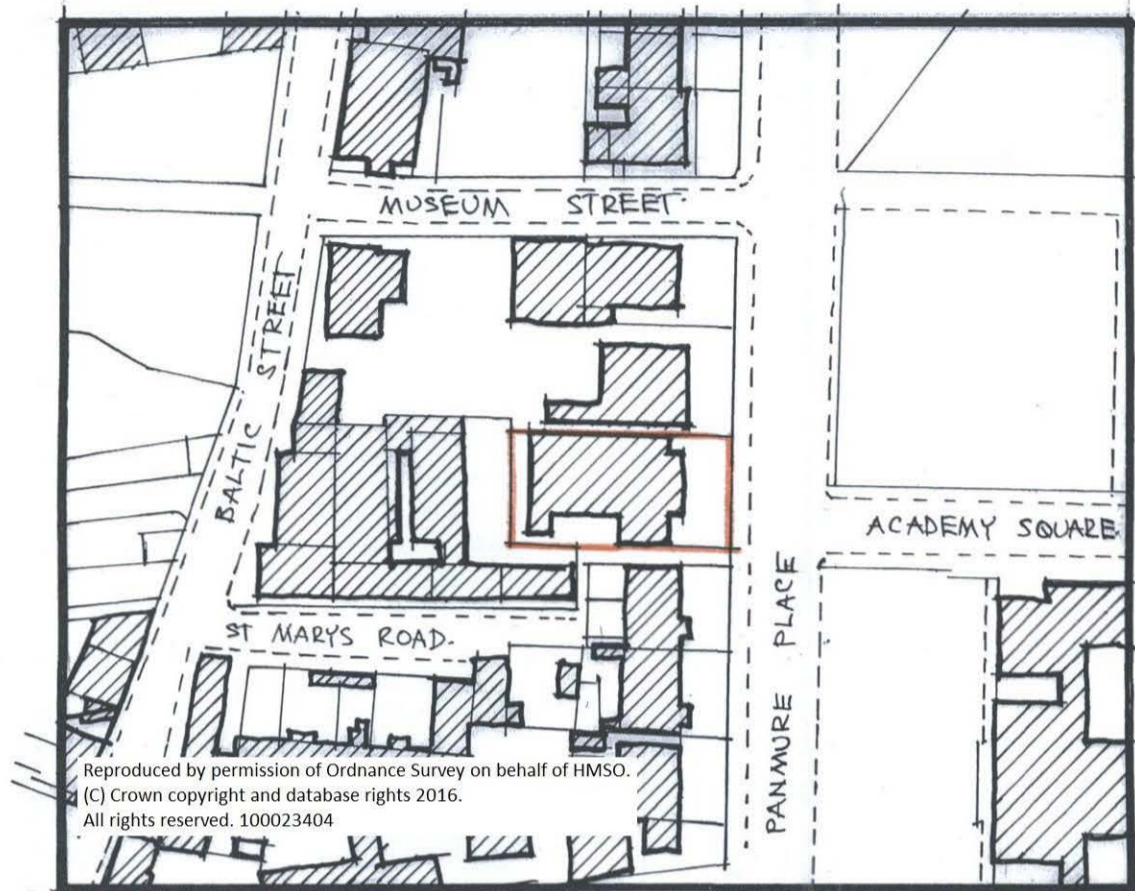

LOCATION PLAN

SCALE 1/1250

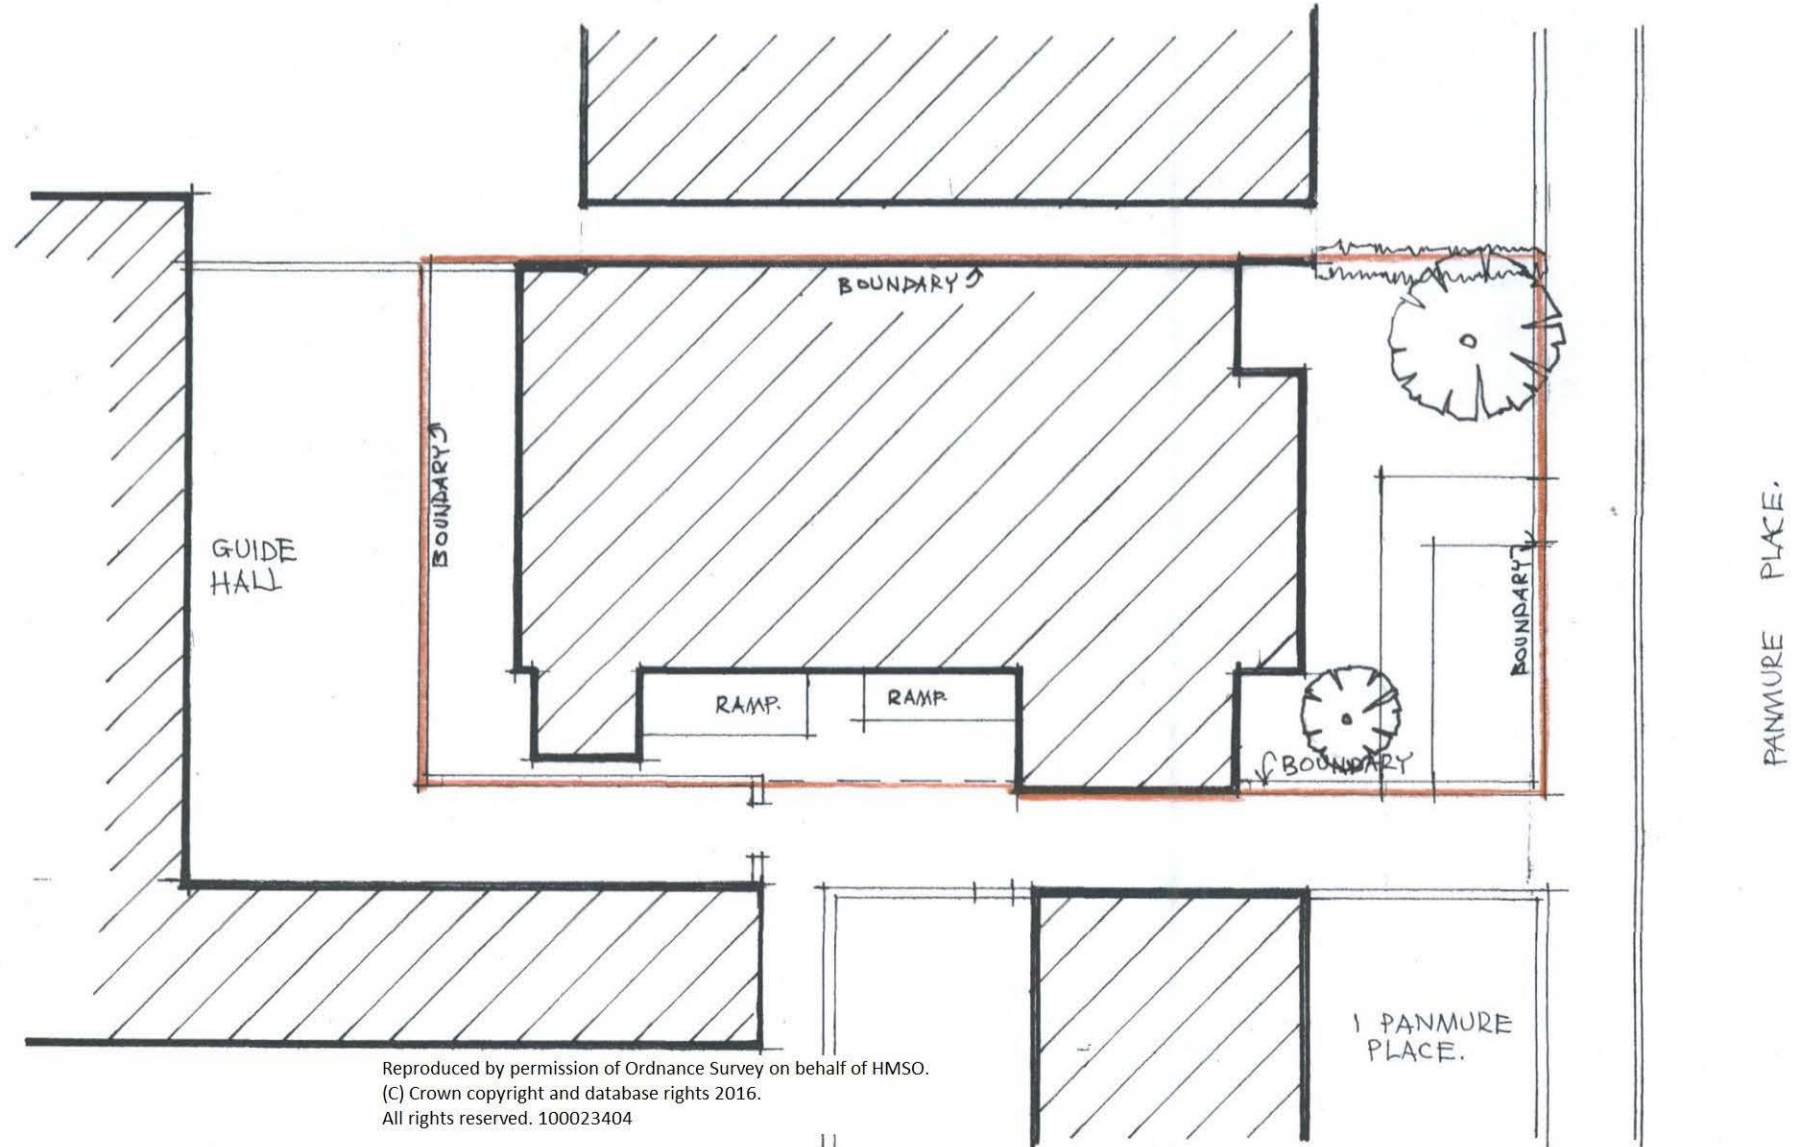

SITE PLAN

SCALE 1/250