

Date:

Signed:

DRAWING STATUS

Abbey Bowling Club

Walker Place
Arbroath
DD11 1HQ

Project

Licensing Board Application

Drawing

Layout Plan

Scale 1:200-A3


Date 3-12-08

Drawn G.McL Drg No FMS-ABC-001

AREA TO BE REQUESTED
FOR EXTERNAL LICENCE

ALL FIRE DOOR (FD) ARE 900 WIDE

Location Plan

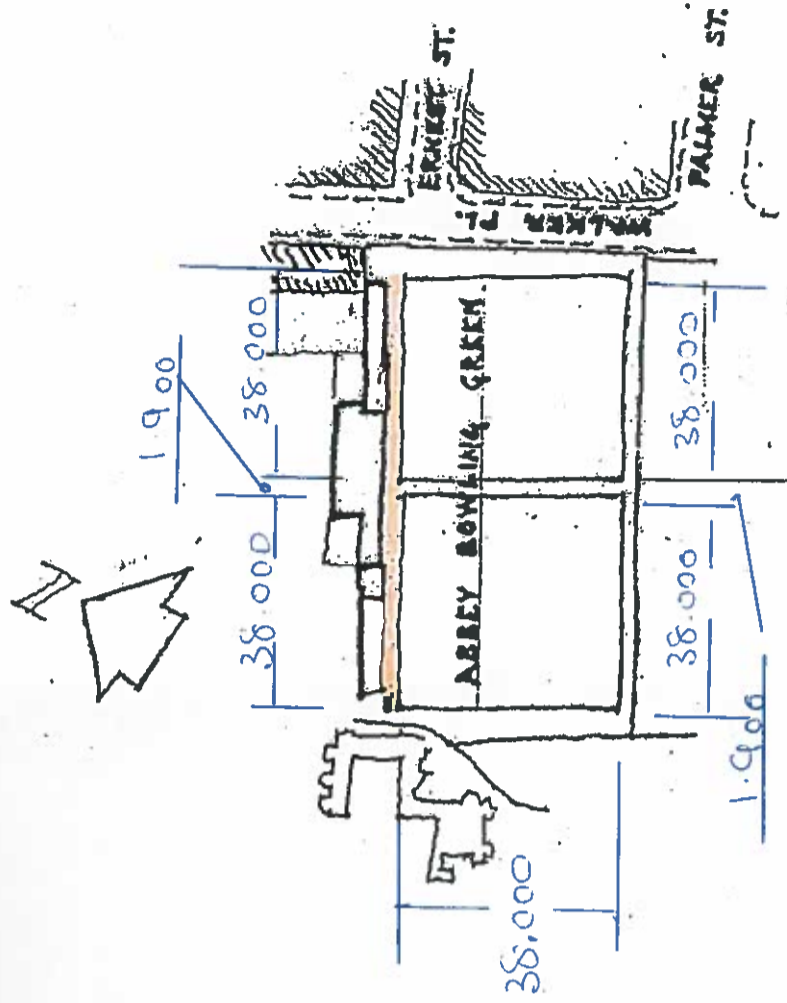

This plan was granted on 19 August 2009 by Angus Licensing Board in respect of a premises licence at Abbey Bowling Club, Walker Place, Arbroath

Deane Hume

Clerk

