


© Angus Council
 All work to be in compliance with the current Building Standards Regulations (Scotland).
 Use written dimensions only, do not scale from drawings.

Date printed 30/03/2017 by KnapD Scale printed 1:1 Plot style as: as.sh
 p:\img\for\ar\6401 central\6401 chapelark\64011010-01 newimg\dwg\050-099 site\096site location plan.dwg 1:096 site location loc

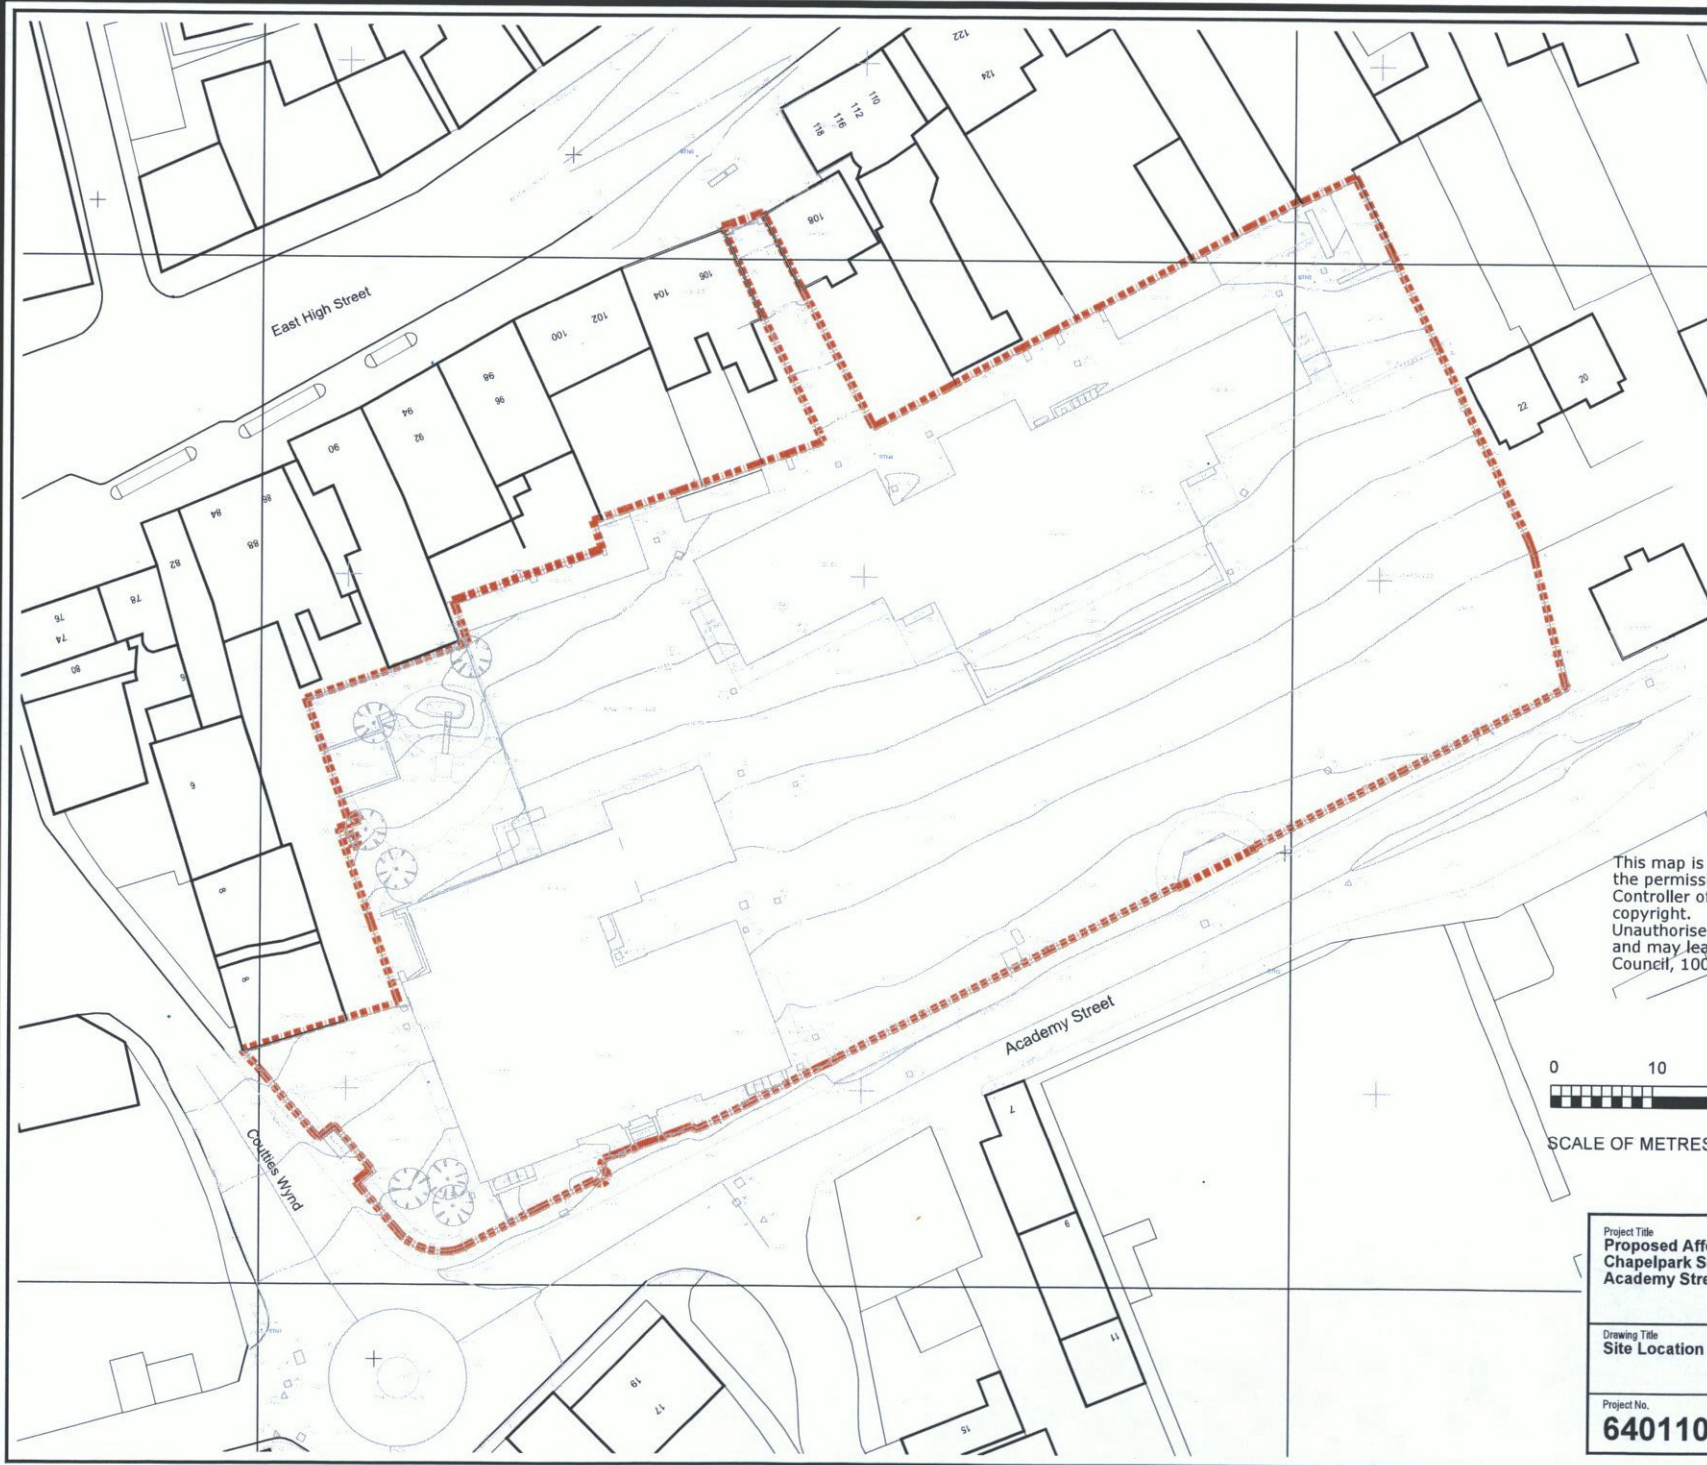

This map is based upon Ordnance Survey material with the permission of Ordnance Survey on behalf of the Controller of Her Majesty's Stationery Office © Crown copyright.
 Unauthorised reproduction infringes Crown copyright and may lead to prosecution or civil proceedings. Angus Council, 100023404. 2014.



SCALE OF METRES 1:500

Project Title Proposed Affordable Housing Chapelark School Site Academy Street, Forfar		Property Bruce House Wellgate Arbroath DD11 3TP	
Drawing Title Site Location Plan		Tel. 08452 777 778 Fax. 01241 870742 Scale 1:500 @a3 Date 30.10.2014 Drawn by DJK	
Project No. 64011010		Drawing No. 096A	Revision C0