





DEVELOPMENT SITE LOCATION - 1:50,000

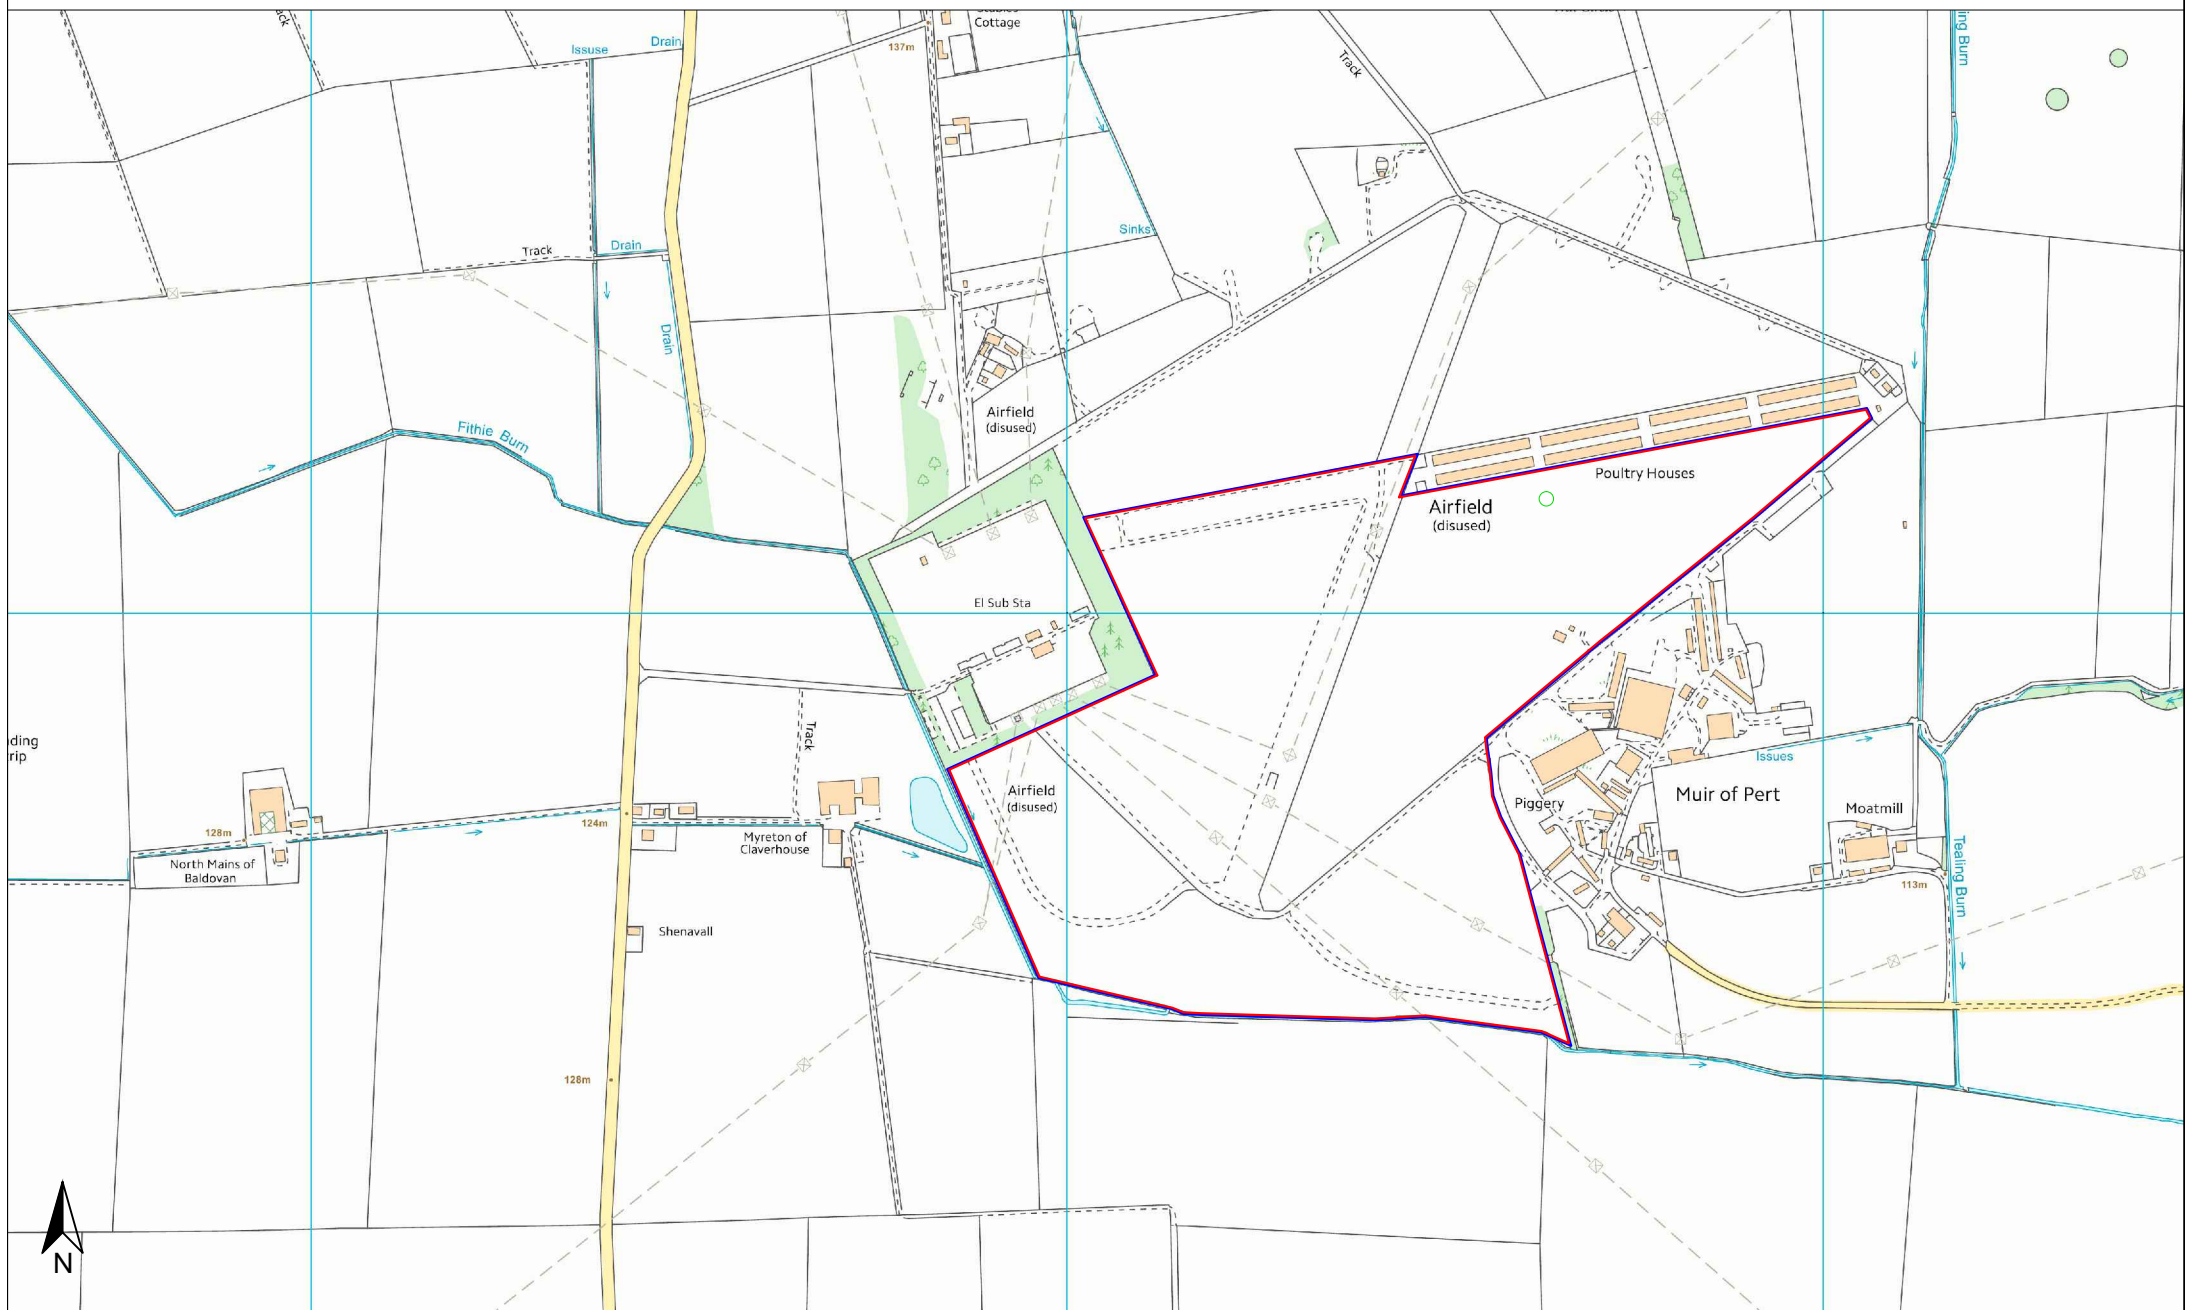

DEVELOPMENT LAYOUT - 1:10,000

Reproduced from Ordnance Survey digital map data © Crown copyright 2014. All rights reserved. License number 010003167

Project Title: Tealing Solar Park		Date drawn: 23.05.14	Rev.	Date	Chk'd	Client: Tealing Solar Park Ltd	GREEN CAT RENEWABLES LTD  Midlothian Innovation Centre, Pentlandsfield, Edinburgh, EH25 9RE. Tel:0131 440 9053 www.greencatrenewables.co.uk
Drawing Title: Site Location Plan		Drawn by: LS					
		Checked by: AF					
		Approved by: GD					
Job No. C1360-492	Drawing No. APP-001	Scale: Shown @ A3					