
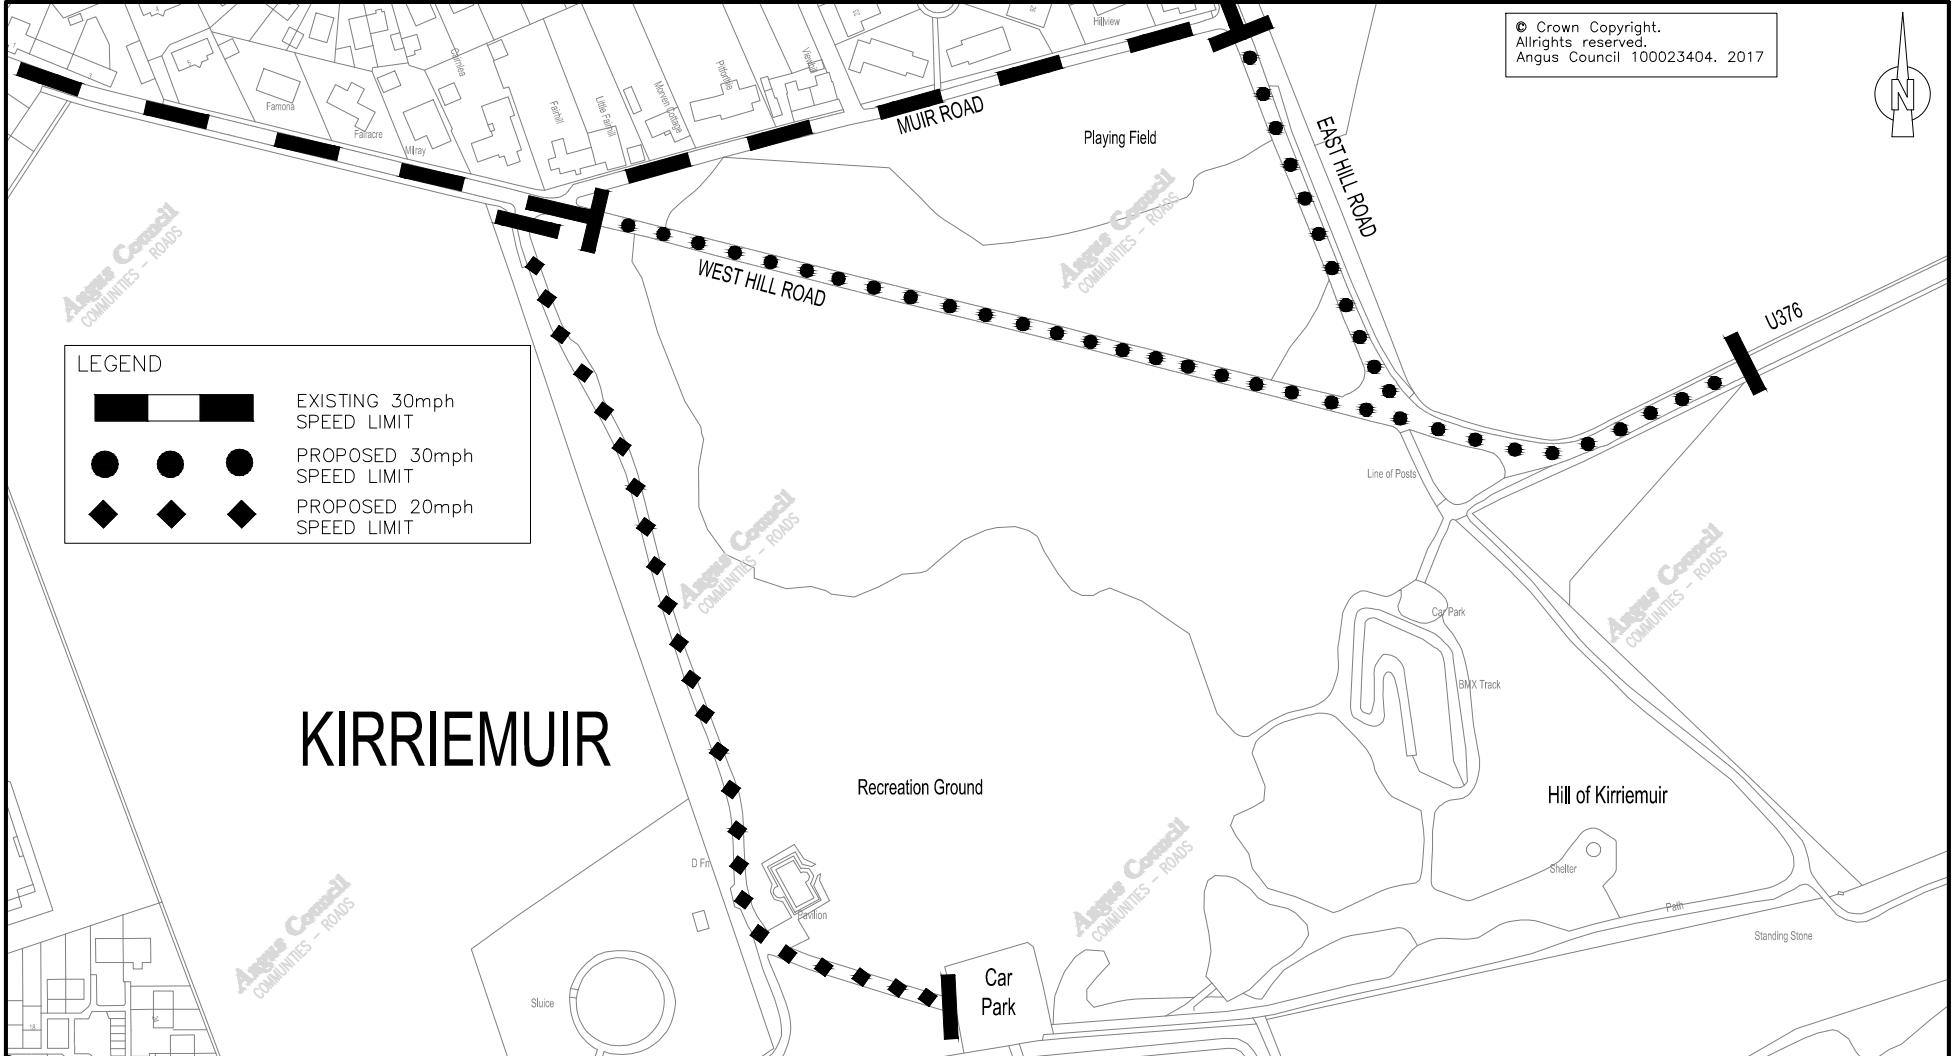



© Crown Copyright.  
Allrights reserved.  
Angus Council 100023404. 2017

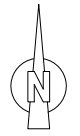

LEGEND	
	EXISTING 30mph SPEED LIMIT
	PROPOSED 30mph SPEED LIMIT
	PROPOSED 20mph SPEED LIMIT

# KIRRIEMUIR

			Drawing Size: <b>A4</b> Plotted Scale: <b>N.T.S.</b> Status: <b>Final</b>			 <b>Angus Council</b> INFRASTRUCTURE SERVICES DEPARTMENT Engineer—Head of Roads, Angus Council			Drawing Title: <h2>APPENDIX 2</h2>			
			Drawn by: <b>AS</b> Date: <b>15/08/17</b>			Approved By: Date:			Project Title: <h2>KIRRIEMUIR</h2> <h3>AMENDMENTS TO EXISTING SPEED LIMITS</h3>			
			Issue: <b>INFORMATION</b>			Path & Filename: S:\Roads\Traffic\Traffic Management\Projects 2017-18\Feasibility\AS - Kirriemuir - Speed Limit\K-01.dwg			Project No: <b>105040000</b>		Drawing No: <b>K-01</b>	Revision: <b>-</b>
Rev.	Date	Description	Drawn	Checked	Approved							