



DO NOT SCALE FROM THIS DRAWING

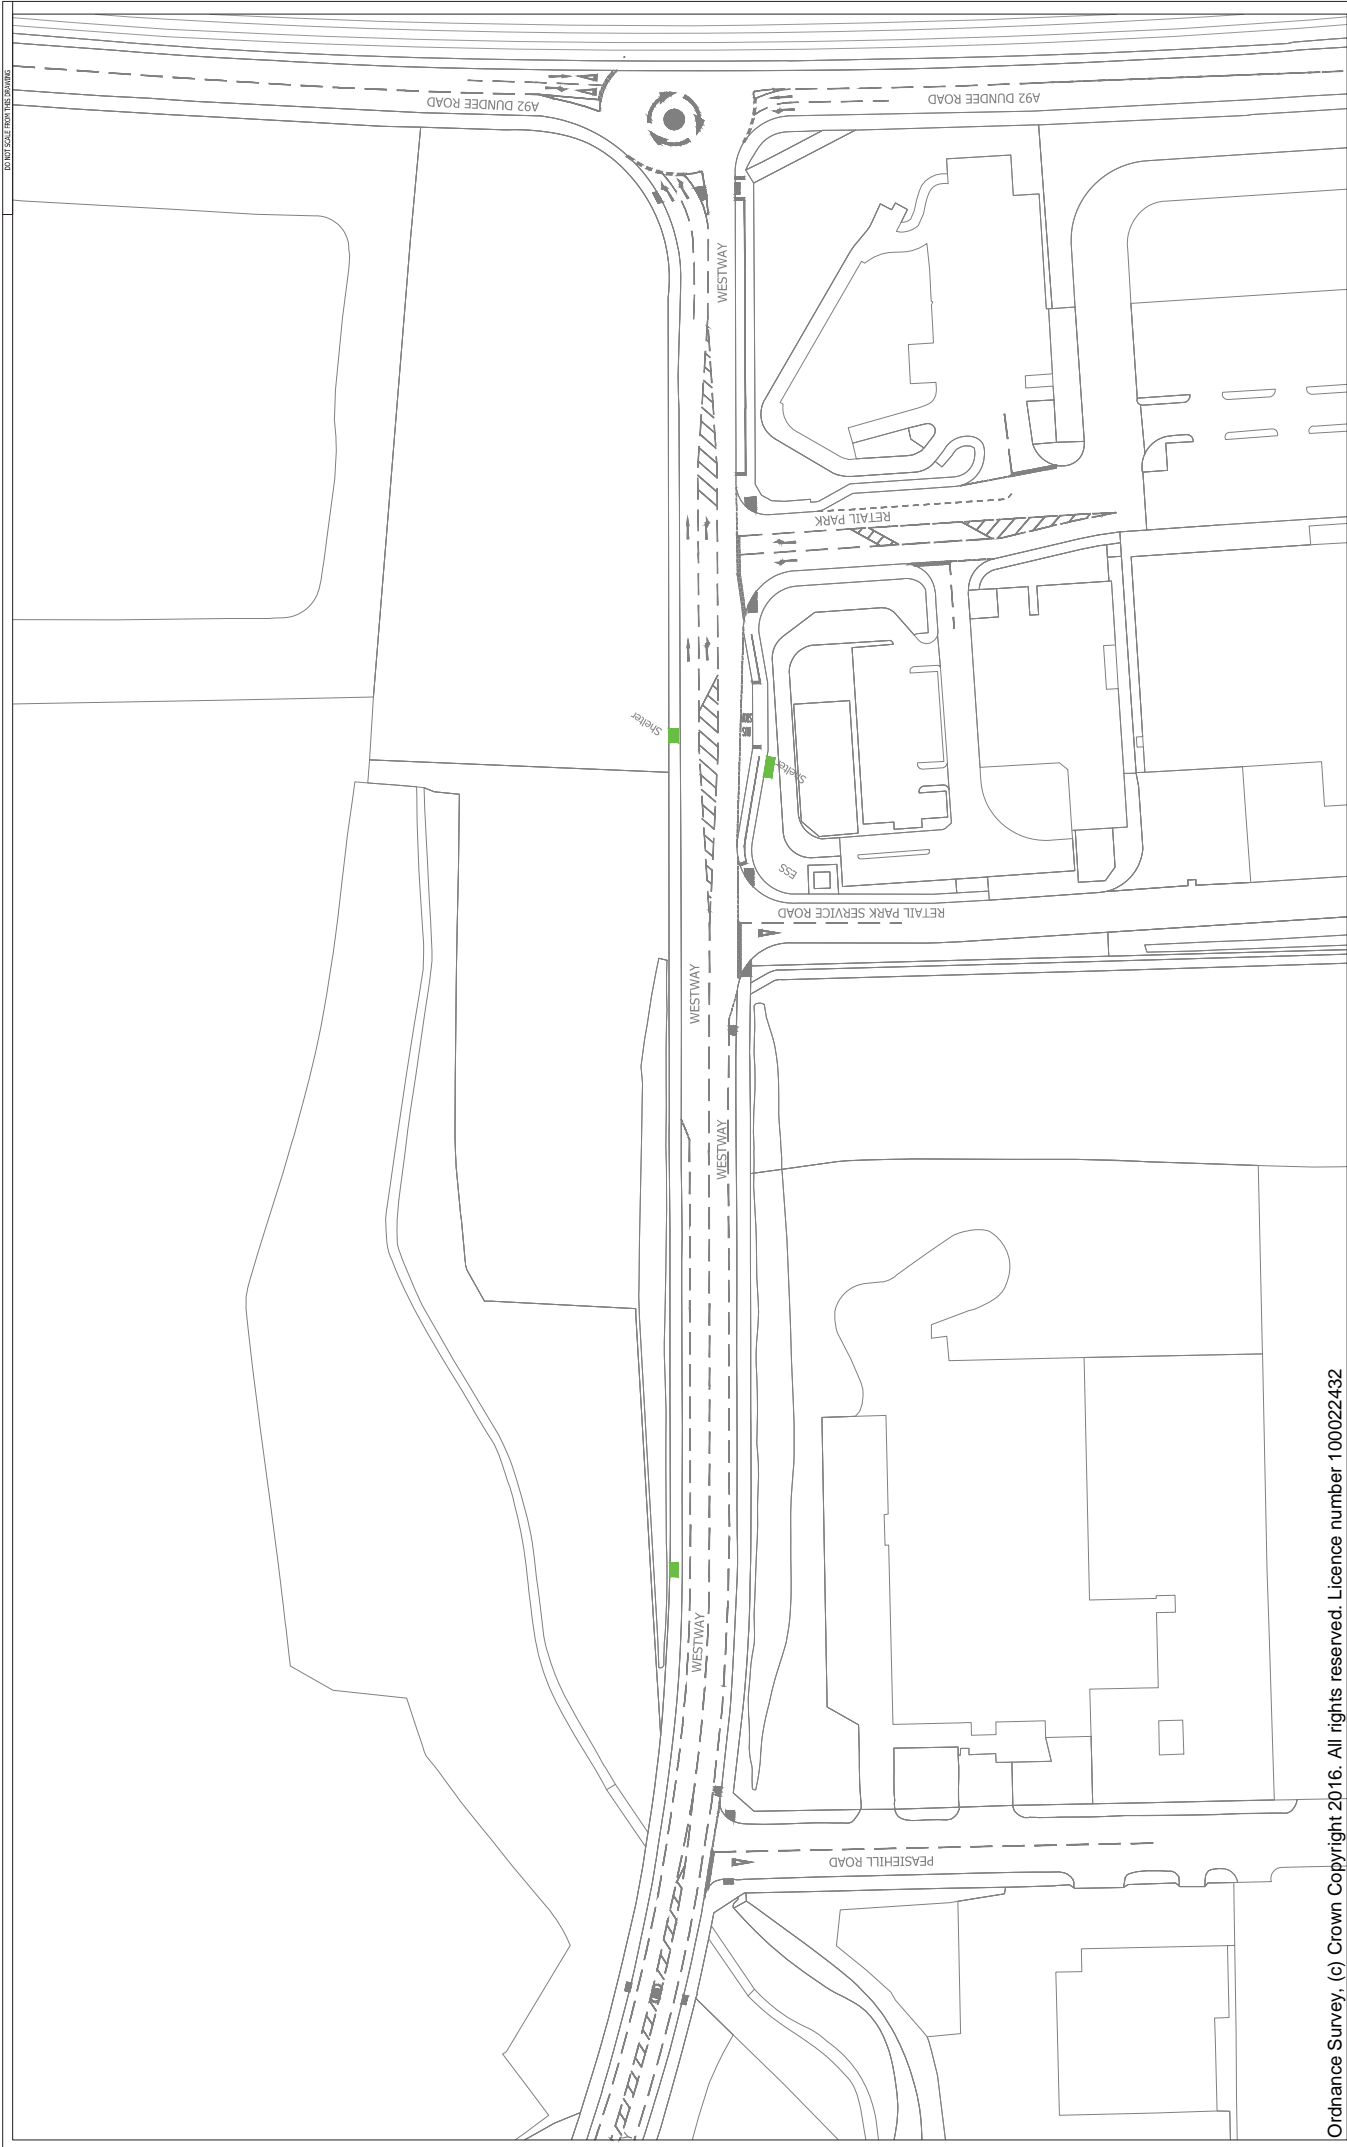

Ordnance Survey, (c) Crown Copyright 2016. All rights reserved. Licence number 100022432

<p>Drawn: [] Checked: [] Approved: []</p>	<p>DATE: []</p>	<p>PROJECT: WESTWAY / A90RTH</p>	<p>ANGUS COUNCIL</p>		<p>WESTWAY Retail Park & Peasihill Road, Approach Study Area Overview - Existing Layout</p> <p>116521/SK/01</p>
--	------------------	----------------------------------	----------------------	---	---

- Existing OS Mapping
- Existing Bus Stop