


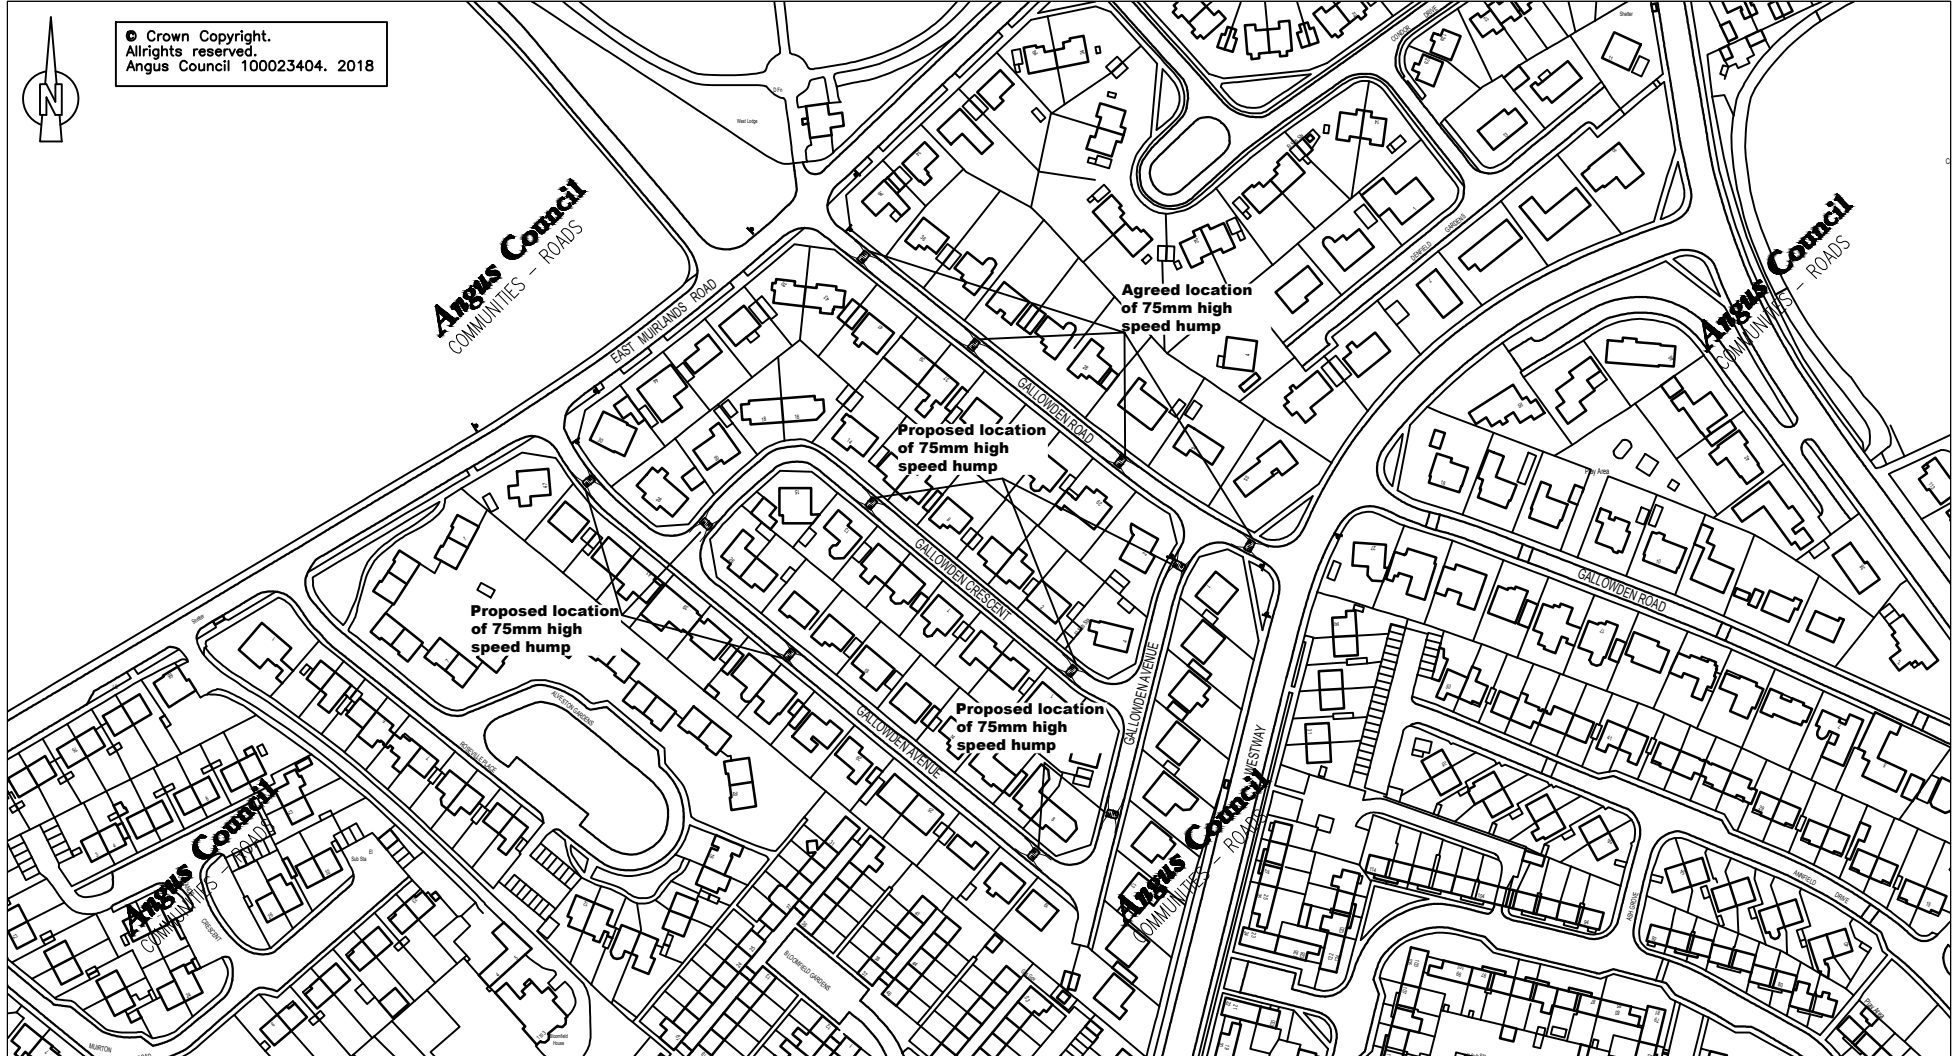


© Crown Copyright.
Allrights reserved.
Angus Council 100023404. 2018



			Drawing Size: A4 Plotted Scale: 1=1 Status: Final			 Angus Council TECHNICAL & PROPERTY SERVICES Engineer—Head of Tech & Property Services TRAFFIC Section County Buildings Market Street Forfar DD8 2WR Tel: 01307 461460 Fax: FAX-NO.	Drawing Title: TRAFFIC CALMING GENERAL LAYOUT PLAN				
			Drawn by: Checked By: Approved By:				Project Title: GALLOWDEN AVE AND GALLOWDEN CRES, ARBROATH				
			Date: Date: Date:				Project No: 105040000				
			Issue: INFORMATION				Drawing No: GA/01				
Rev.	Date	Description	Drawn	Checked	Approved	Path & Filename: S:\Traffic\Traffic Management\Projects 2017-18\Capital\AS - Gallowden Road Arbroath-Traffic Calming\Loc Plan.dwg			Revision: -		