


© Crown copyright. All rights reserved. 100023404. 2018

**Location Plan**  
Scale 1:1250

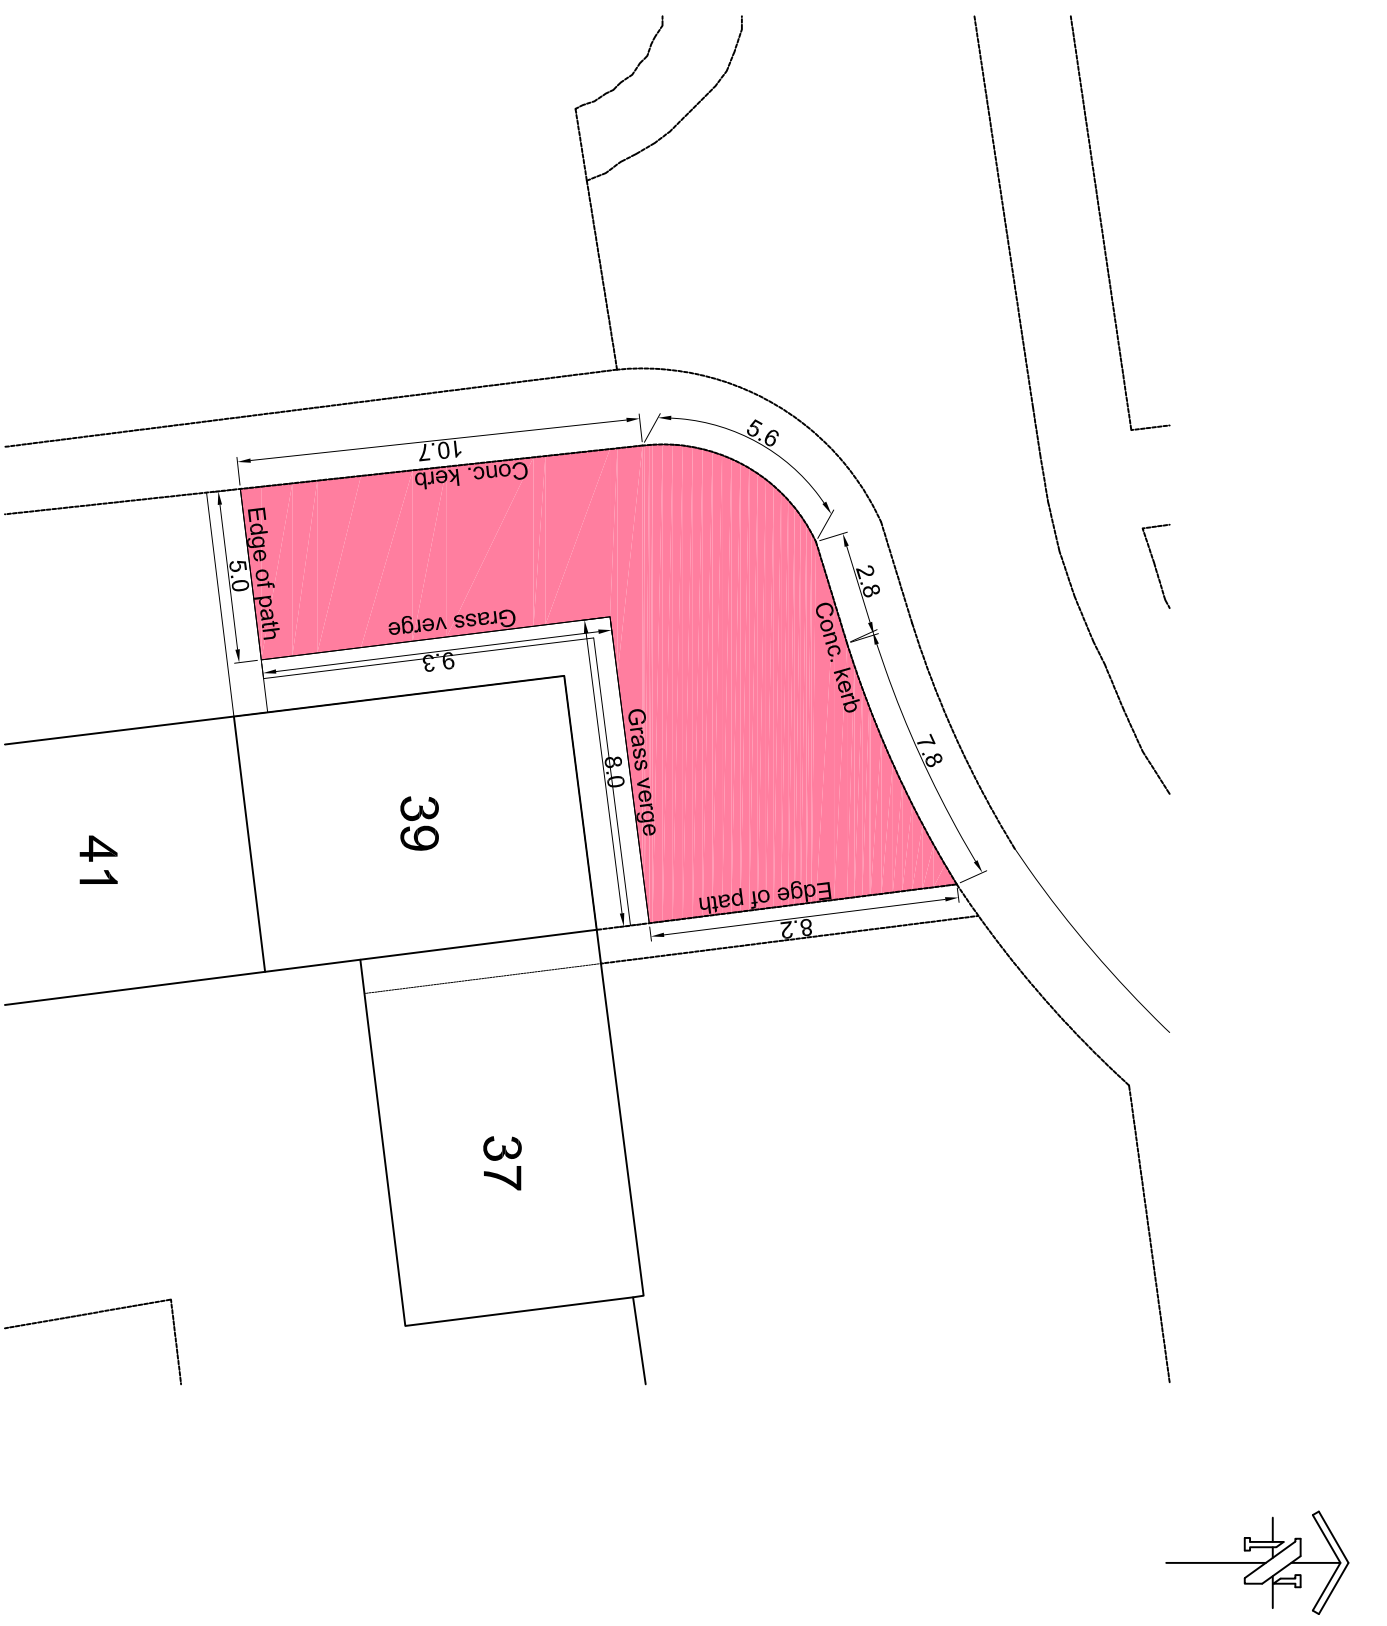

**AREA coloured PINK equals 118.9 square metres or thereby.**  
**All dimensions in metres are thereby.**

**Scale 1:200**  
© Angus Council, Communities 2018



Communities  
William Wallace House  
Orchard Loan  
Orchardbank Business Park  
Foran, DD8 1NH,  
Tel: 03432 77778

DATE DRAWN	12/02/18
DATE APPROVED	
FINAL PLAN	

Additional Ground – 39 St Ninians Road,  
Padanaram, DD8 1PT.

HP No.