


LEGEND


 SECTION OF ROAD TO BE STOPPED UP.

SCALE 1:2500

This map is reproduced from the Ordnance Survey material with the permission of Ordnance Survey on behalf of the Controller of HMSO. Crown Copyright. Unauthorised reproduction infringes Crown Copyright and may lead to prosecution or civil proceedings. Angus Council 100023404, 2018

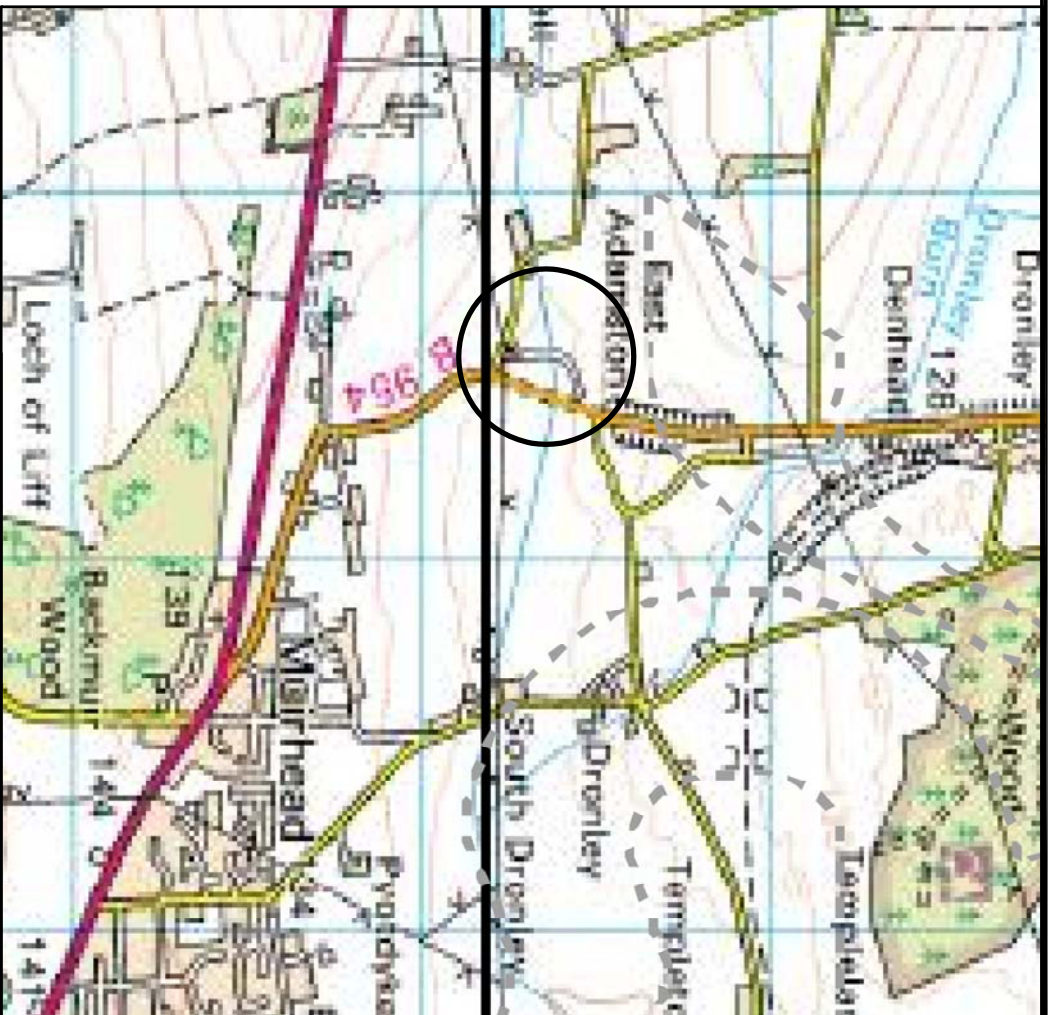

Rev.	Date	Content	Drawn by:	Scale:	Date:	Drawing No.:
			DAM		25.4.18	SUPDRONLEY1801



Angus Council
PLACE DIRECTORATE
HEAD OF INFRASTRUCTURE

TRAFFIC MANAGER,
ANGUS HOUSE
ORCHARDBANK, FORFAR
DD8 1AN
Tel: 01307 461460
Fax: 01307 473388

**STOPPING UP OF SECTION OF FORMER
B954 MUIRHEAD - ALYTH ROAD AT DRONLEY, MUIRHEAD.
SOUTH SECTION**