



© Crown Copyright 2018. All rights reserved. OS Licence No. 100023404
 For reference purposes only. No further copies may be made.
 Map for use in connection with Angus Council duties in relation to the Road
 Traffic Regulation Act 1984

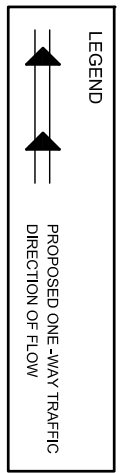

SCALE NTS

Rev.	Date	Content

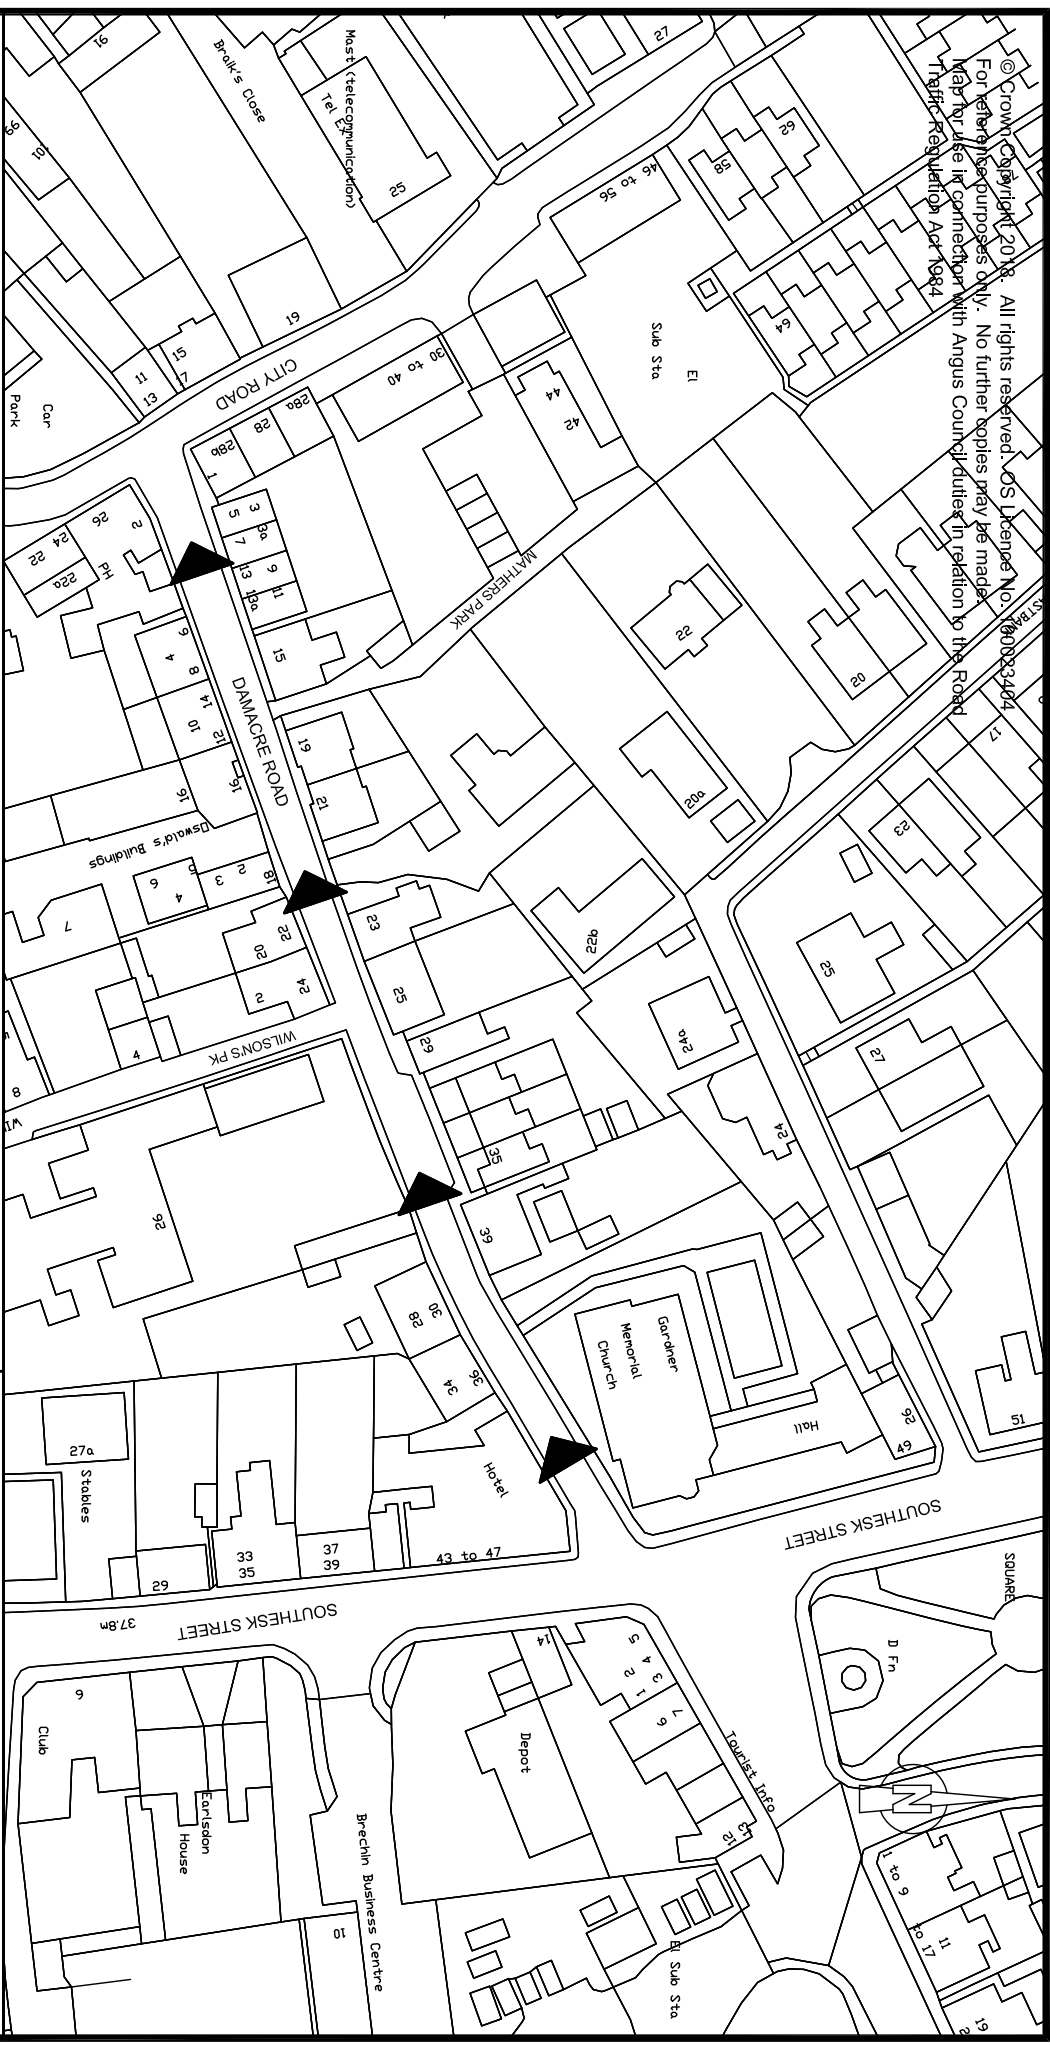

Angus Council
 PLACE DIRECTORATE
 Head of Infrastructure

TRAFFIC MANAGER,
 ANGUS HOUSE
 ORCHARDBANK, FORTAR
 DD8 1AN.

**DAMACRE ROAD BRECHIN
 ONE-WAY TRAFFIC**

Drawn by: dam	Scale:	Date: 20.8.18	Drawing No.: DAMACRE 001
------------------	--------	------------------	-----------------------------