

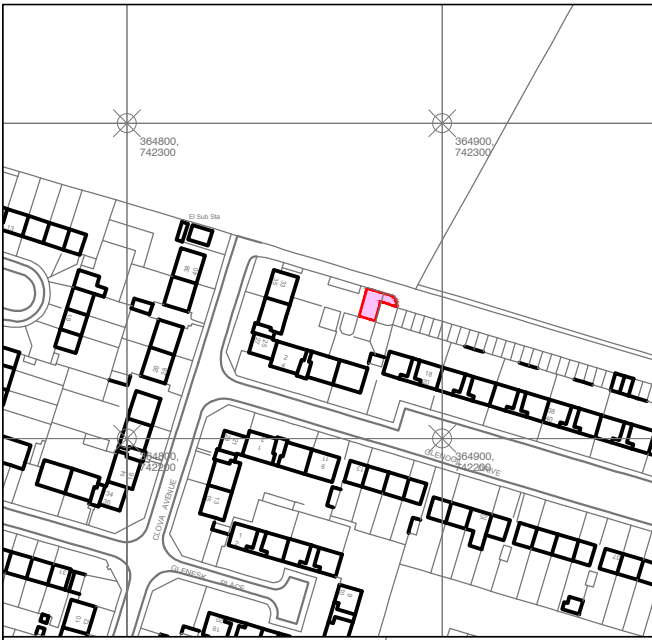


**APPENDIX 2**

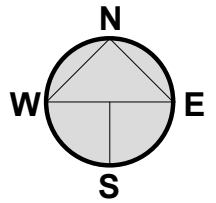

**Location Plan Scale 1:2500**

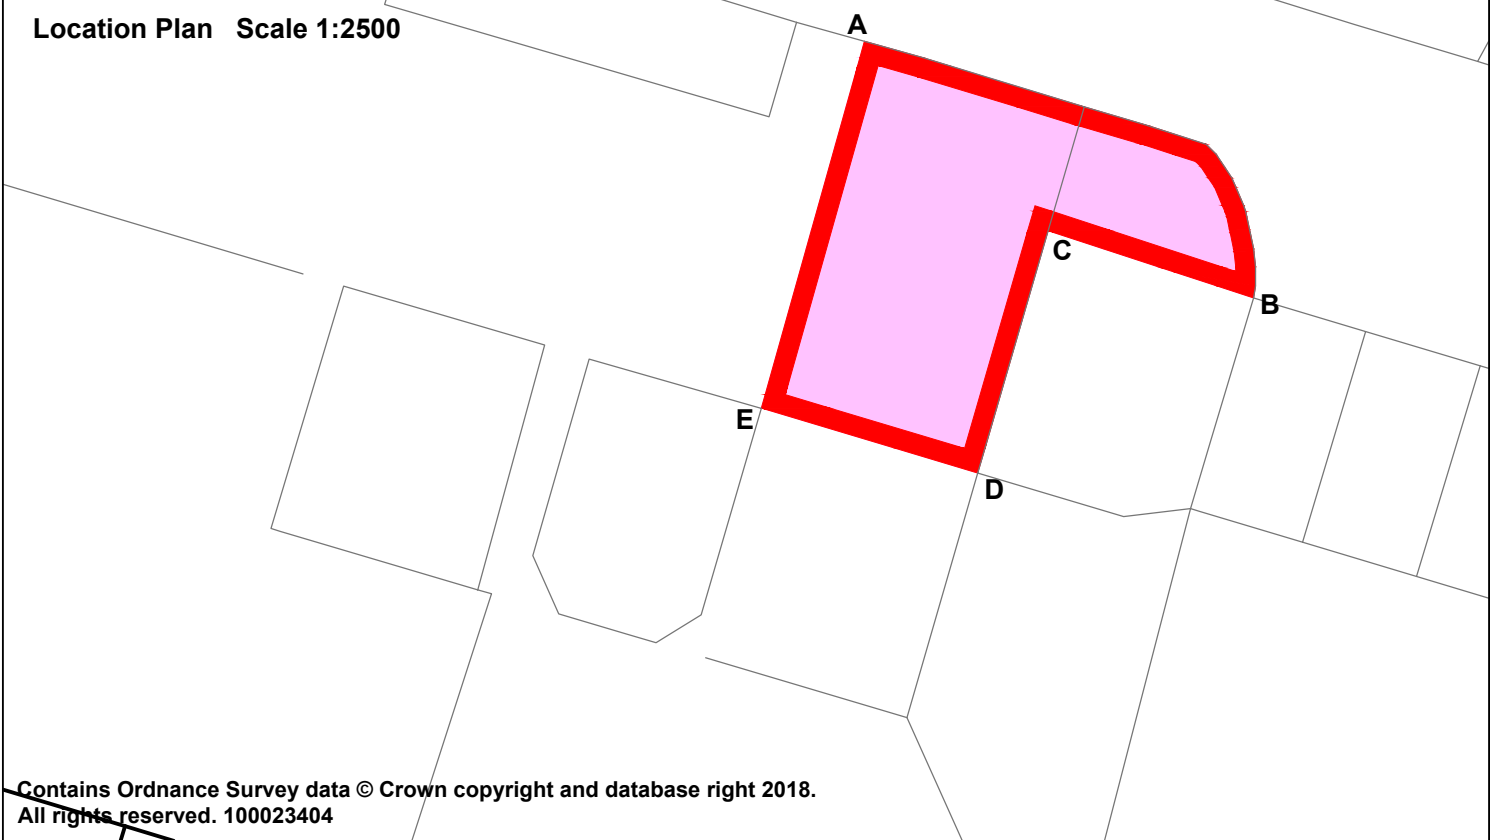


Contains Ordnance Survey data © Crown copyright and database right 2018.  
All rights reserved. 100023404

Line	Feature	Length (m)
A - B	Fence	12.8
B - C	Undefined	5.5
C - D	Fence & undefined	6.4
D - E	Undefined	5.3
E - A	Undefined	10.0

**Area outlined in red and coloured pink 71.7 sq m or thereby**

Note: All dimensions metres "or thereby"

 Angus Council Place Directorate Technical & Property Estates Angus House Orchardbank Forfar DD8 1AN Tel. 01241 435024	Drawn by Alex Matthew	<b>Land,                  12 Glenogil Drive,                  Arbroath,                  Angus.                  DD11 5EH</b>
	Date: 21/08/2018 Scale 1:200 @ A4	
	Drawing No. <b>DIS 9105/190</b>	
	Revision <b>Rev No.</b>	

**This is the plan referred to in the foregoing Disposition  
by Angus Council in favour of**