



APPENDIX 3

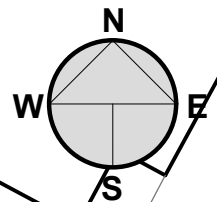

Location Plan Scale 1:2500

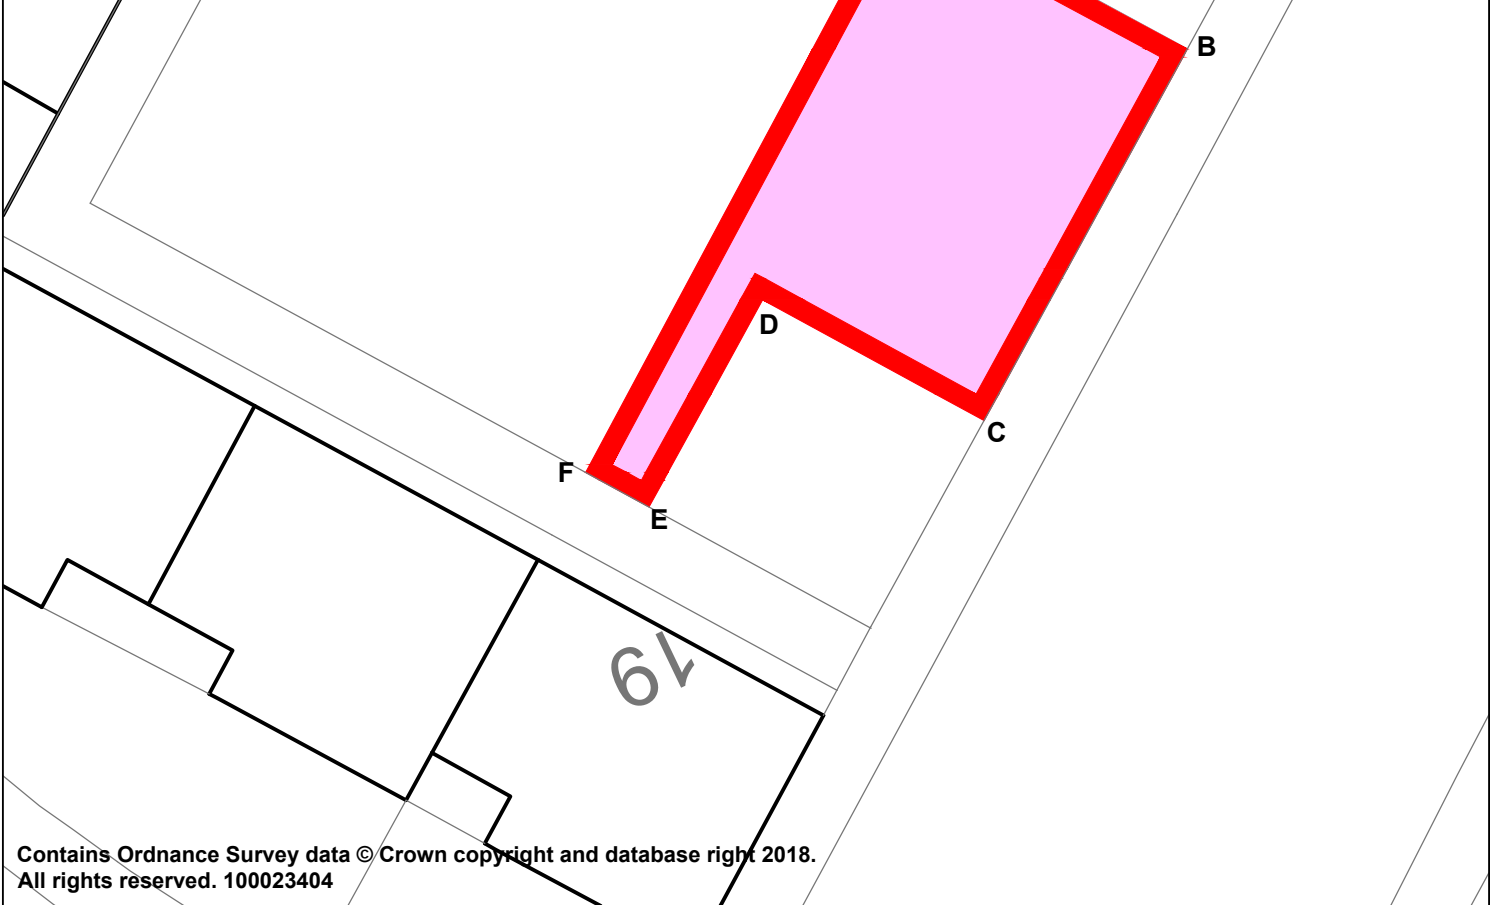

Contains Ordnance Survey data © Crown copyright and database right 2018.
All rights reserved. 100023404

Line	Feature	Length (m)
A - B	Edge of path	8.2
B - C	Outside face of wall	10.7
C - D	Undefined	6.4
D - E	Undefined	6.0
E - F	Edge of path	1.8
F - A	Undefined	16.7

Area outlined in red and coloured pink 98.6 sq m or thereby.

Note: All dimensions metres "or thereby"



Place Directorate
Technical & Property
Estates
Angus House
Orchardbank
Forfar DD8 1AN
Tel. 01241 435024

Drawn by
Alex Matthew
Date: 22/09/2018
Scale 1:200 @ A4
Drawing No.
DIS 9105-191
Revision
Rev A

**Land,
19 Elm Grove
Arbroath,
Angus.
DD11 4ET**

**This is the plan referred to in the foregoing Disposition
by Angus Council in favour of**