


10

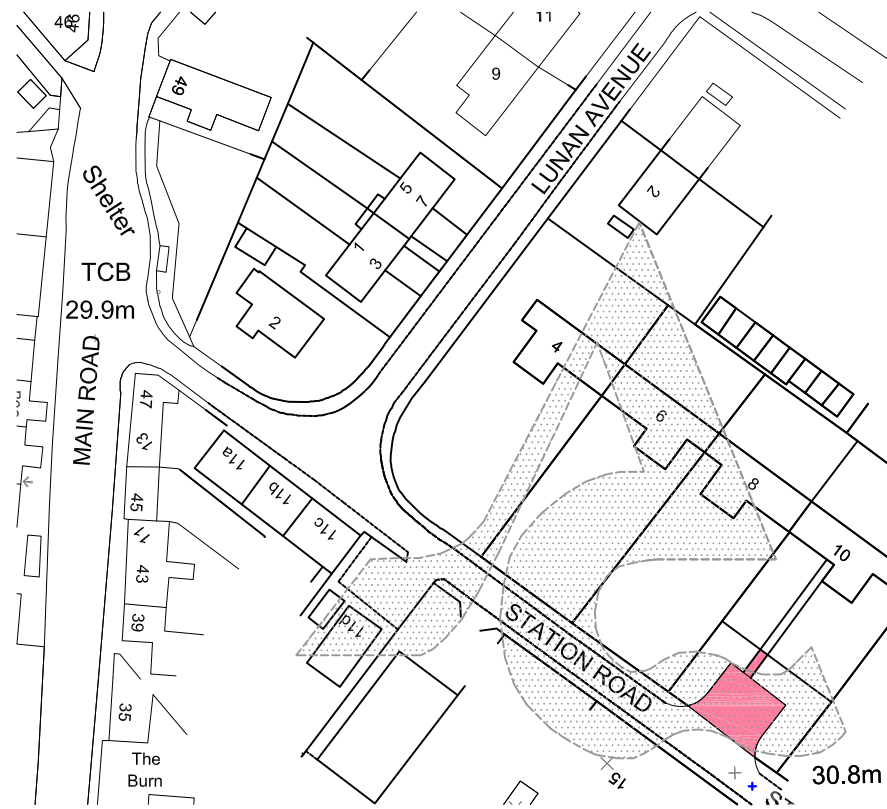


© Crown copyright. All rights reserved. 100023404. 2017

Location Plan
Scale 1:1250

AREA coloured PINK
equals 123.7 square metres or thereby.

All dimensions in metres are thereby.

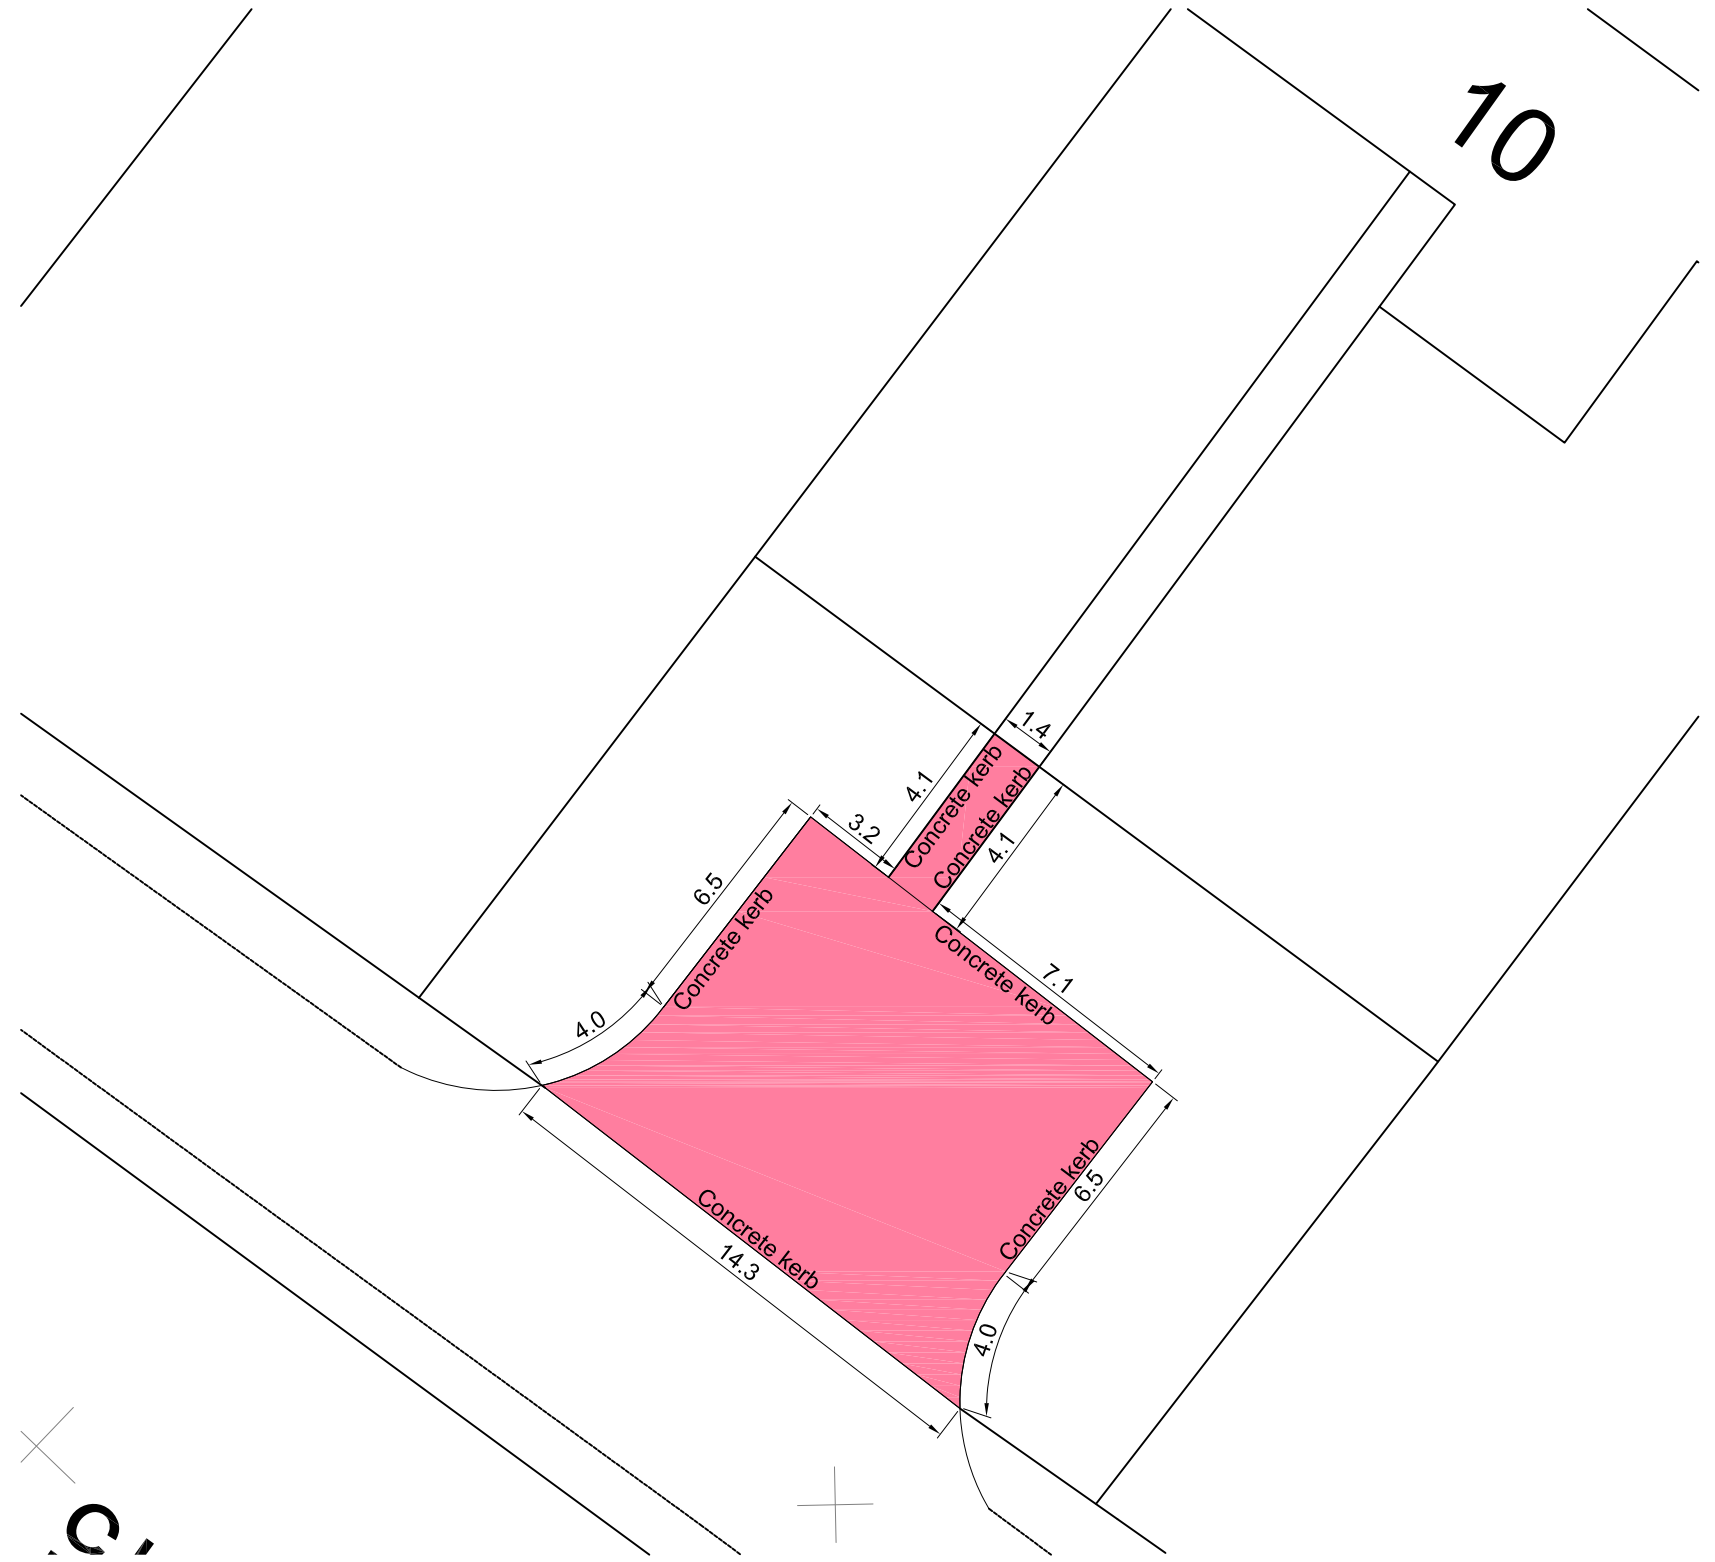

Scale 1:200

© Angus Council, Communities 2017



Communities
William Wallace House
Orchard Loan
Orchardbank Business Park
Forfar, DD8 1WH.
Tel: 03452 777778

DATE DRAWN	22/04/18
DATE APPROVED	
FINAL PLAN	

Additional Ground at 10 Station Road,
Inverkeilor, DD11 5RT.

HP No.