
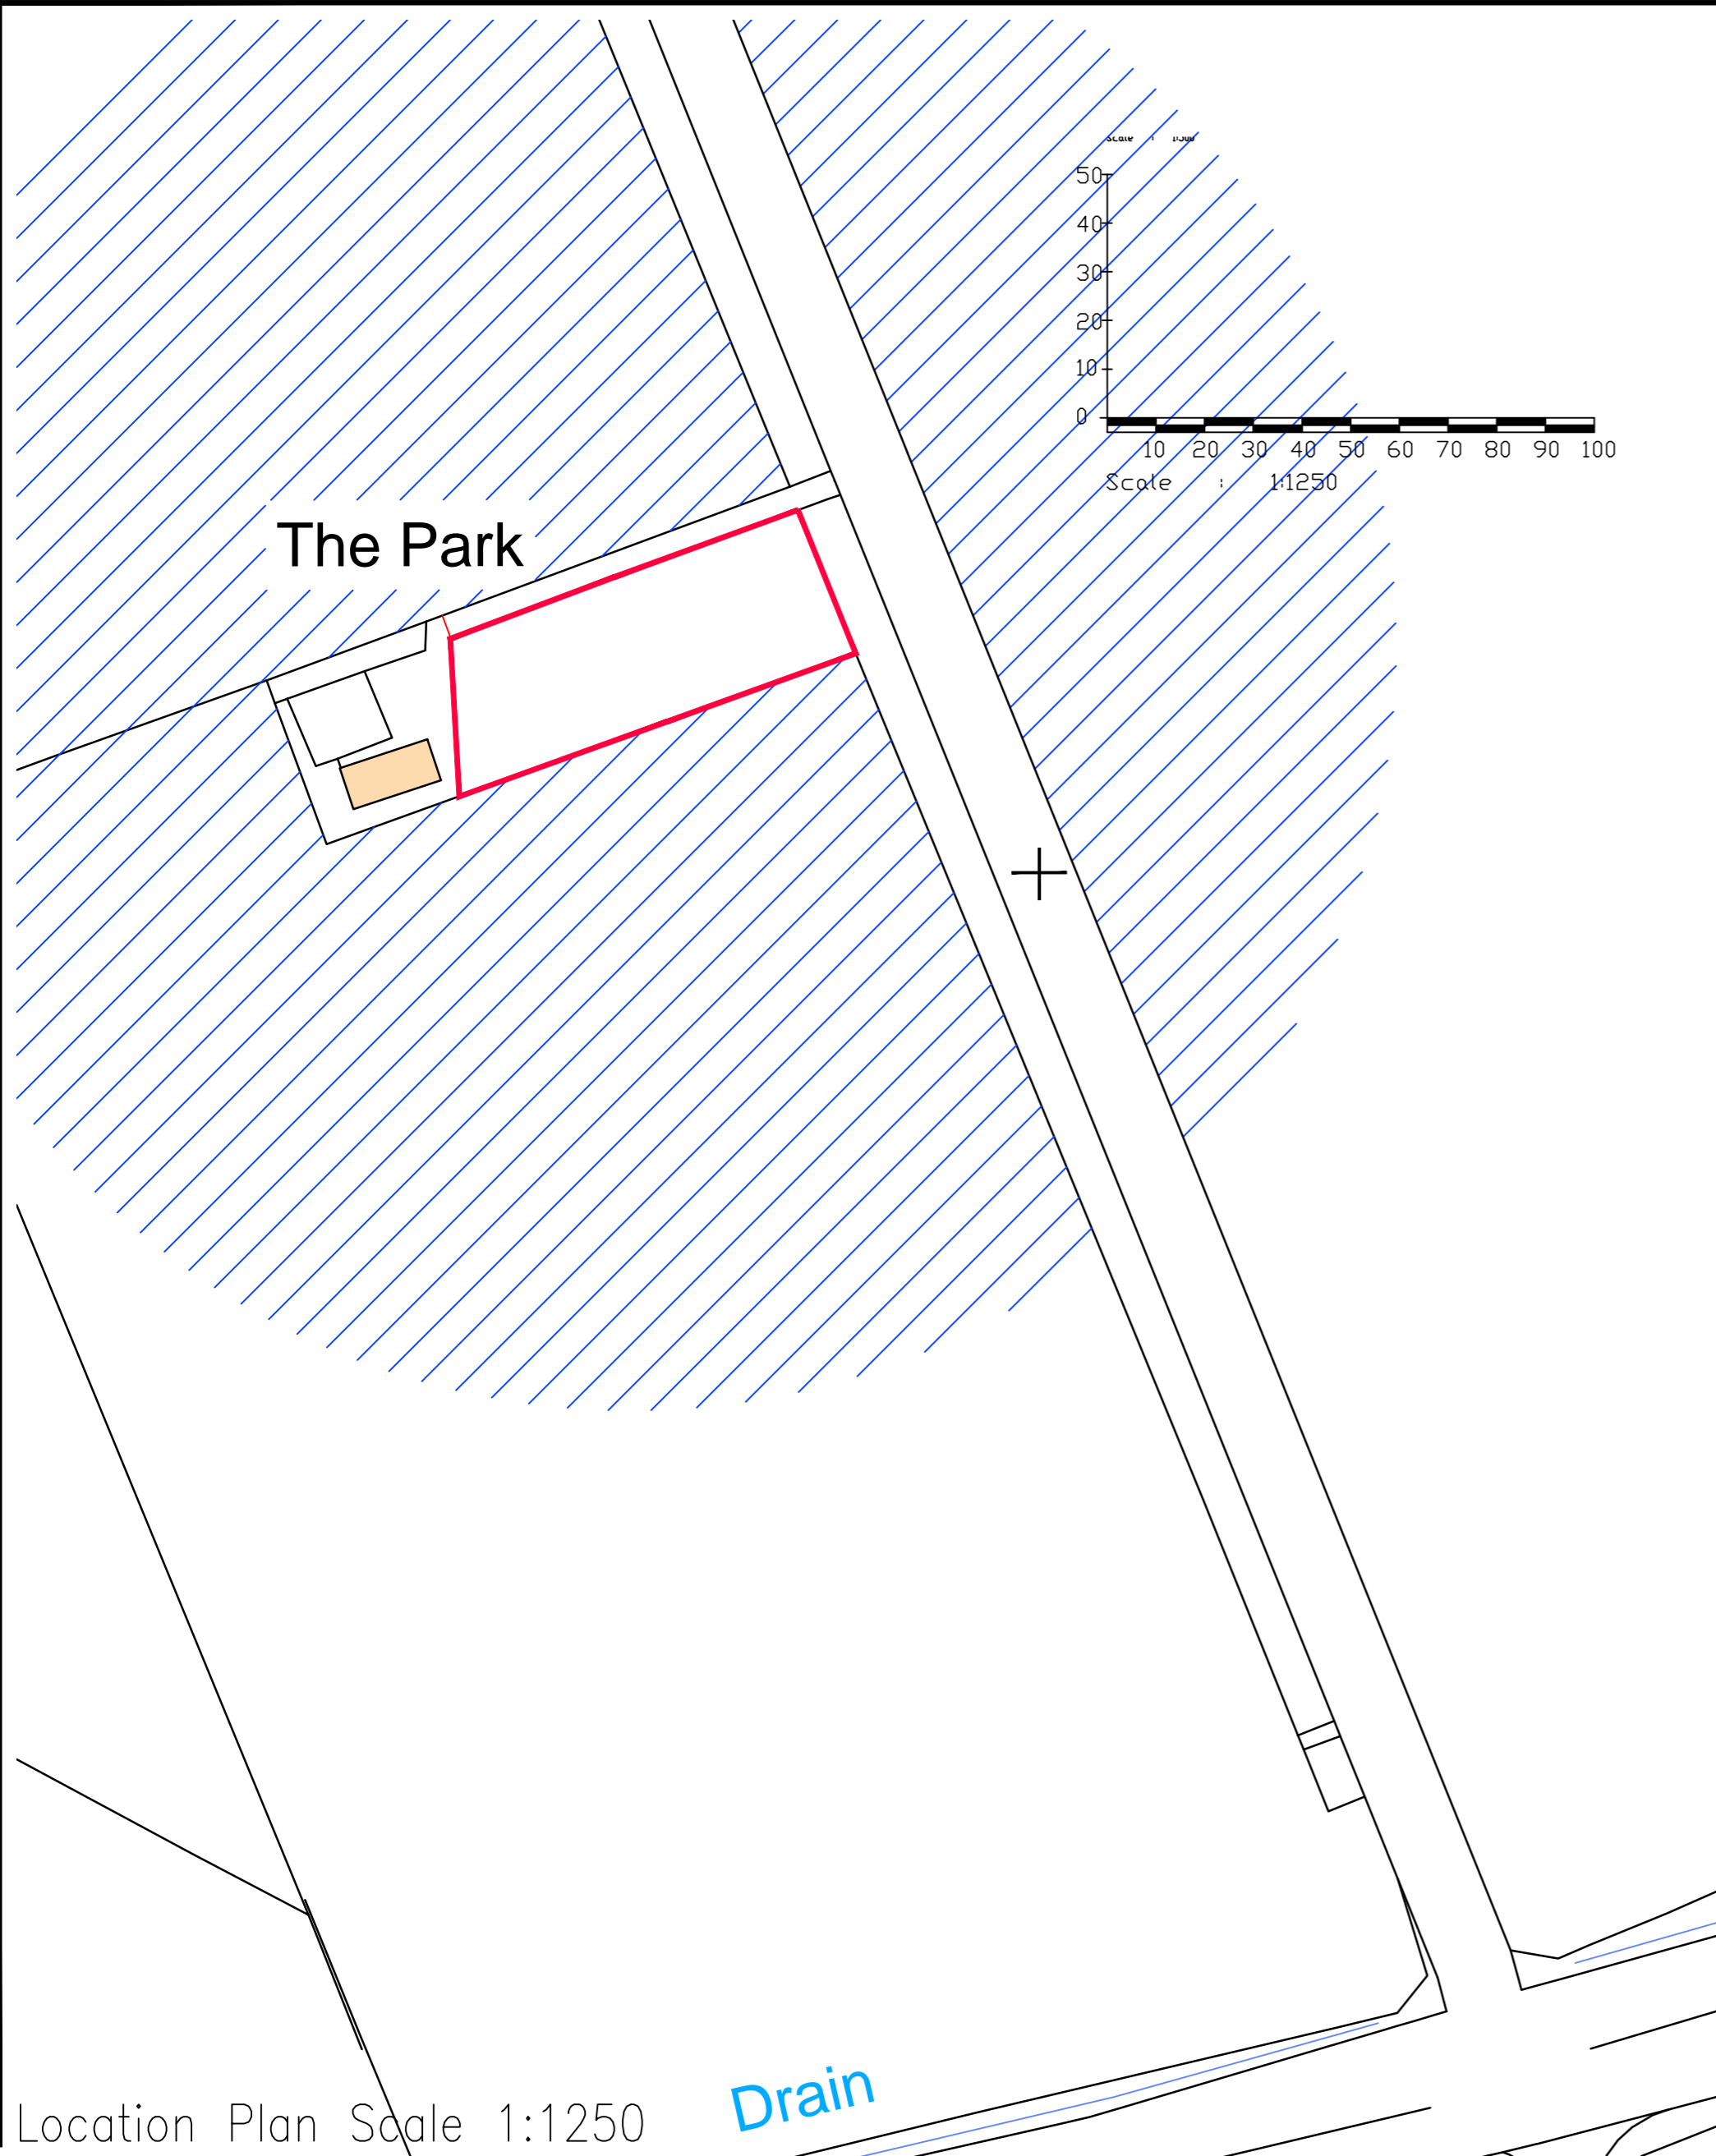


Location Plan Scale 1:10000

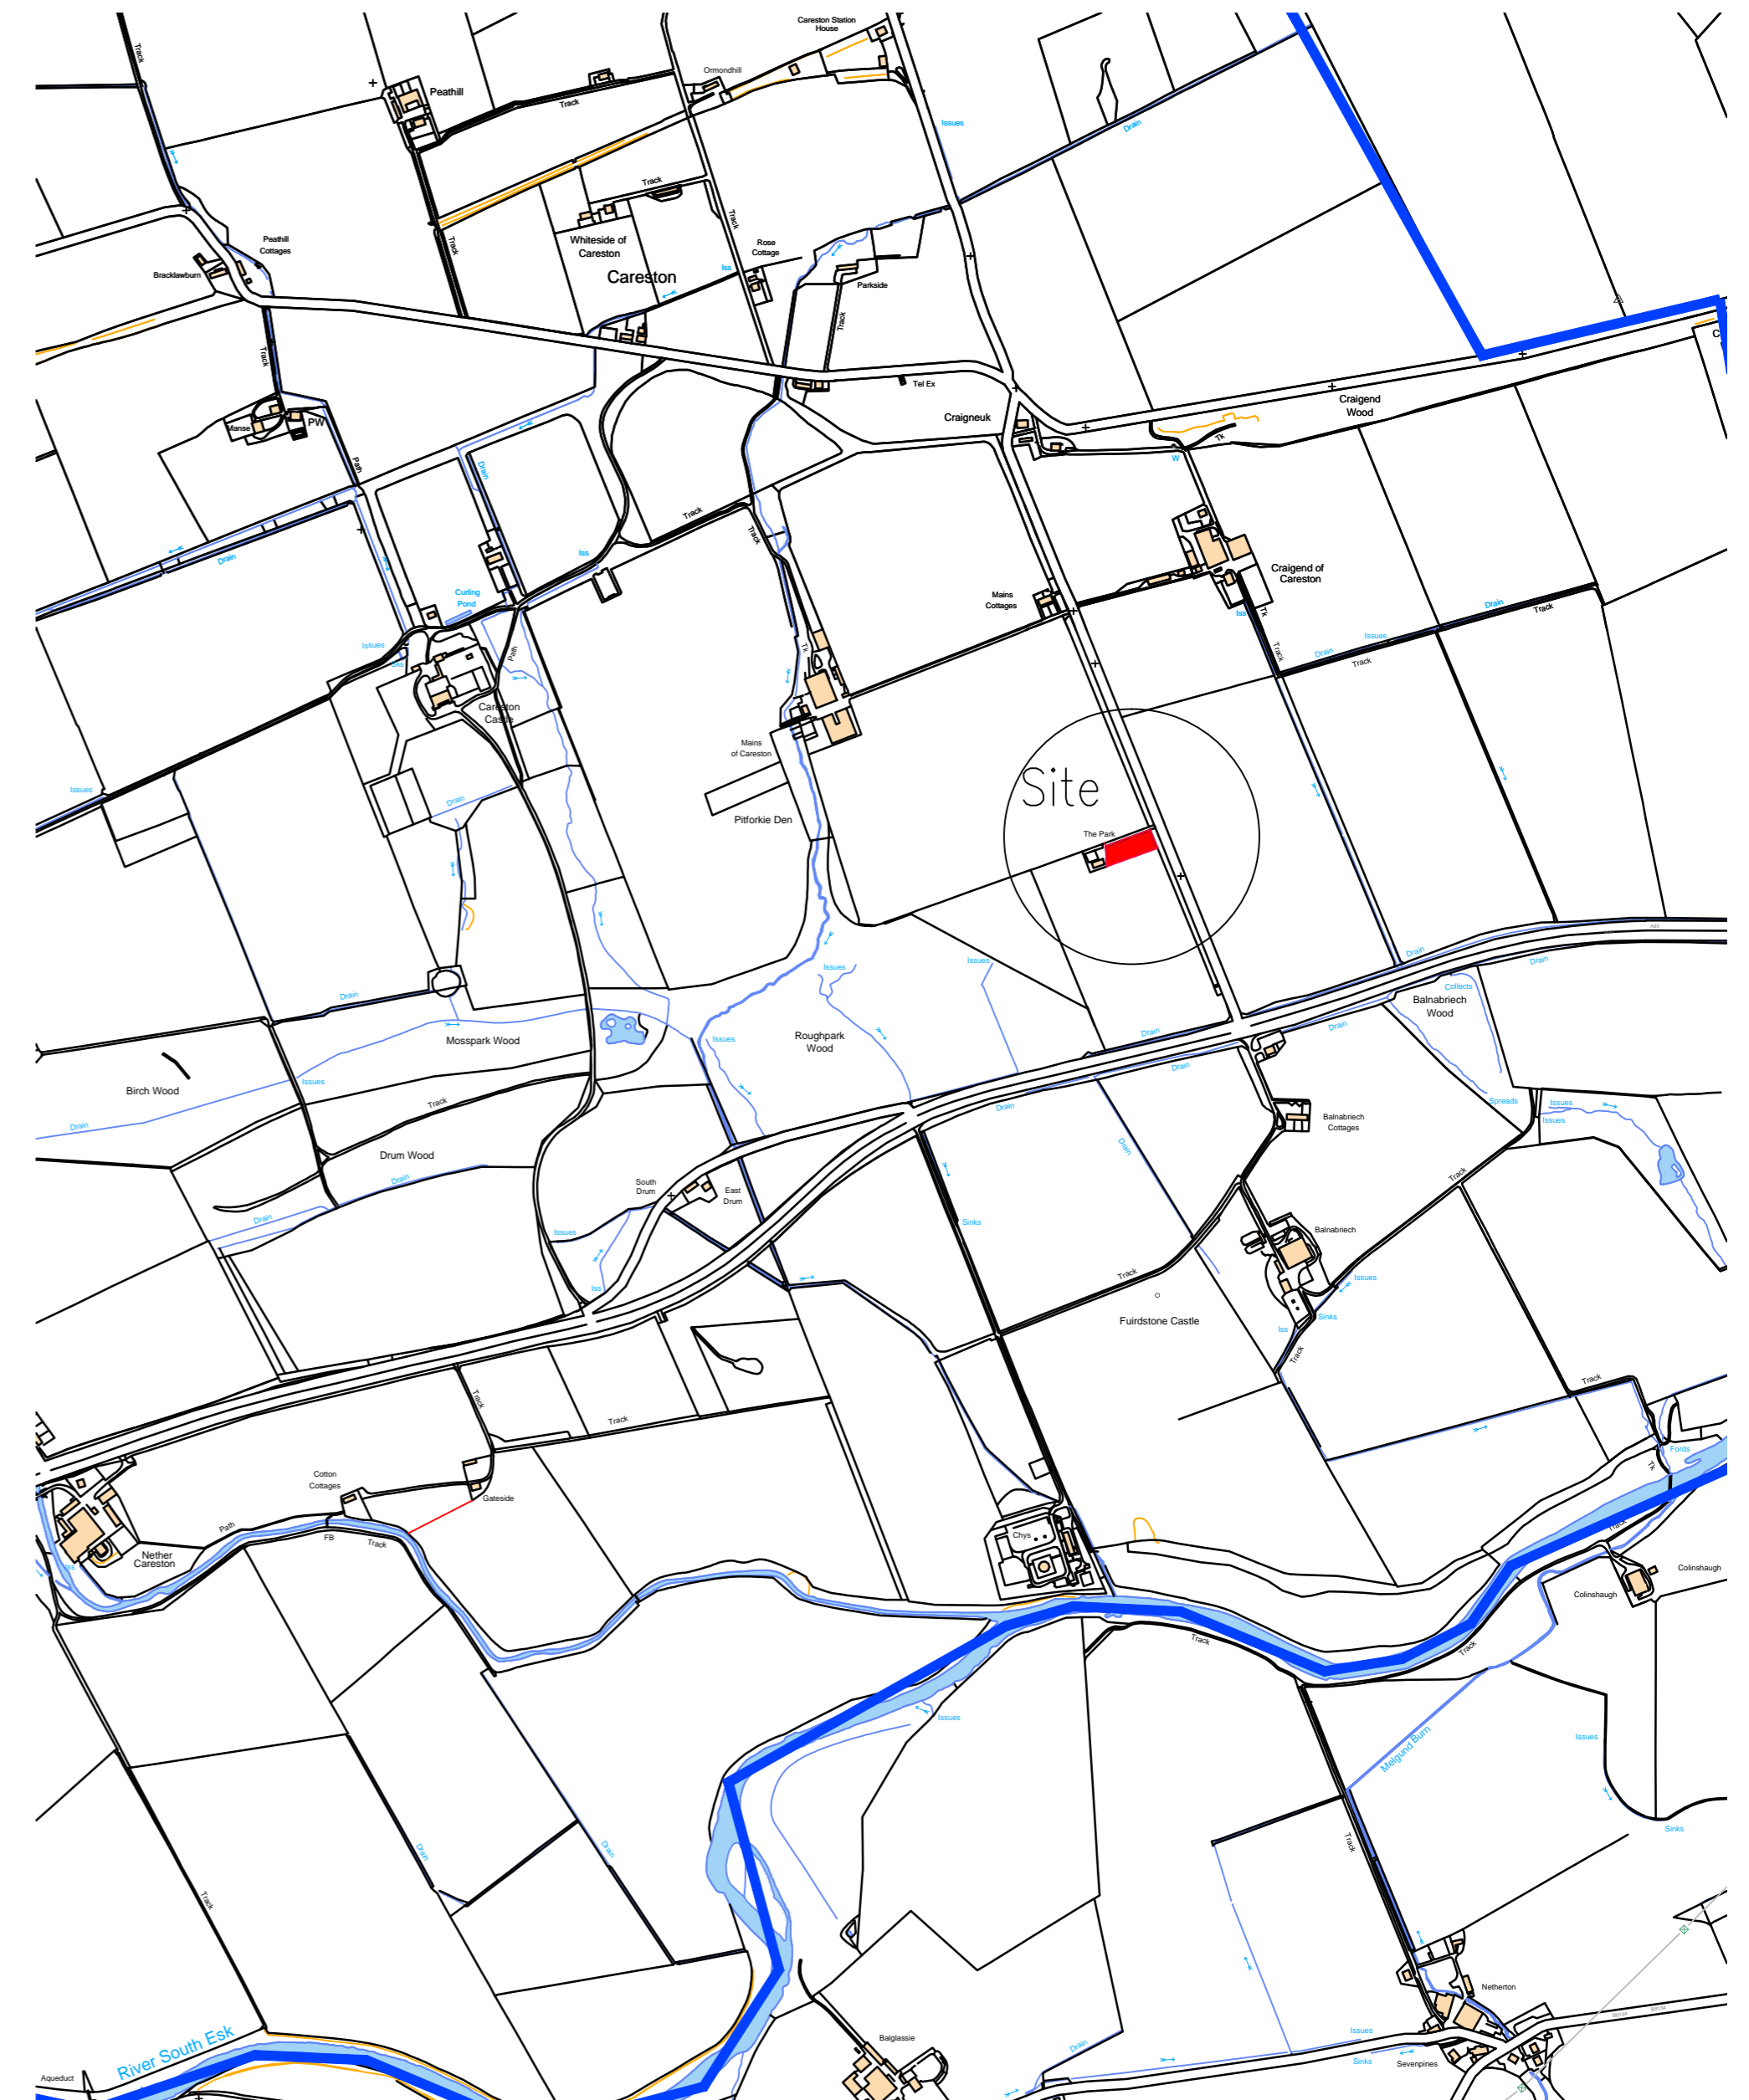

Location Plan Scale 1:1250

Drain

REVISIONS

• DO NOT SCALE THIS DRAWING
 • ALL DIMENSIONS AND LEVELS TO BE CHECKED ON SITE
 • DISCREPANCIES TO BE REPORTED TO ARCHITECTS SCOTLAND LTD. BEFORE PROCEEDING
 • IF IN ANY DOUBT ABOUT INFORMATION ON THIS DRAWING@ARCHITECTS SCOTLAND LTD .

© THIS DRAWING IS COPYRIGHT OF @RCHITECTS SCOTLAND LTD.

CLIENT		PROJECT	
Mr Jamie Adamson Careston Ltd Careston Castle Brechin		Proposed 2No Houses Land East of Park Cottage Careston Brechin Angus	
SCALE		DATE	
1:1250 and 1:10000 @ A1		14 11 2016	
CAD FILE		DRAWN BY	
		GM	
		DRAWING TITLE	
		Location Plan	

@rchitects
 15 West High Street
 Forfar, Angus
 DD8 1BB

Tel: 01307 46480
 Email: paul@rchitects.org.uk

DWG NO.
 1169 / LP / 01 Rev A