
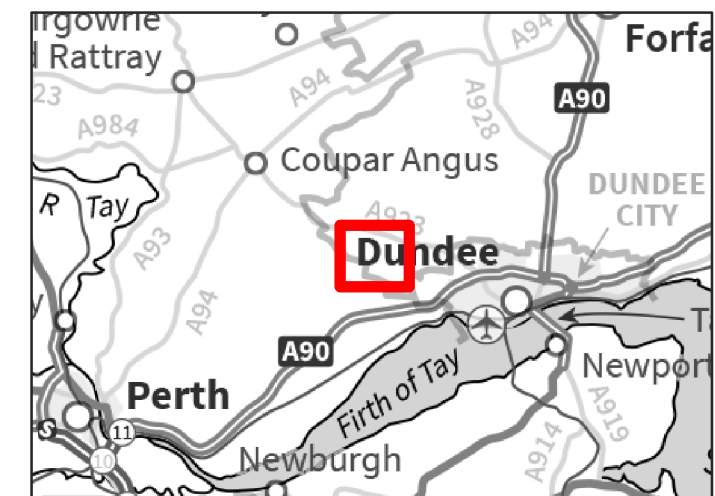


# Binns Lane Solar Farm PAN Location Plan

## Appendix 1

Key

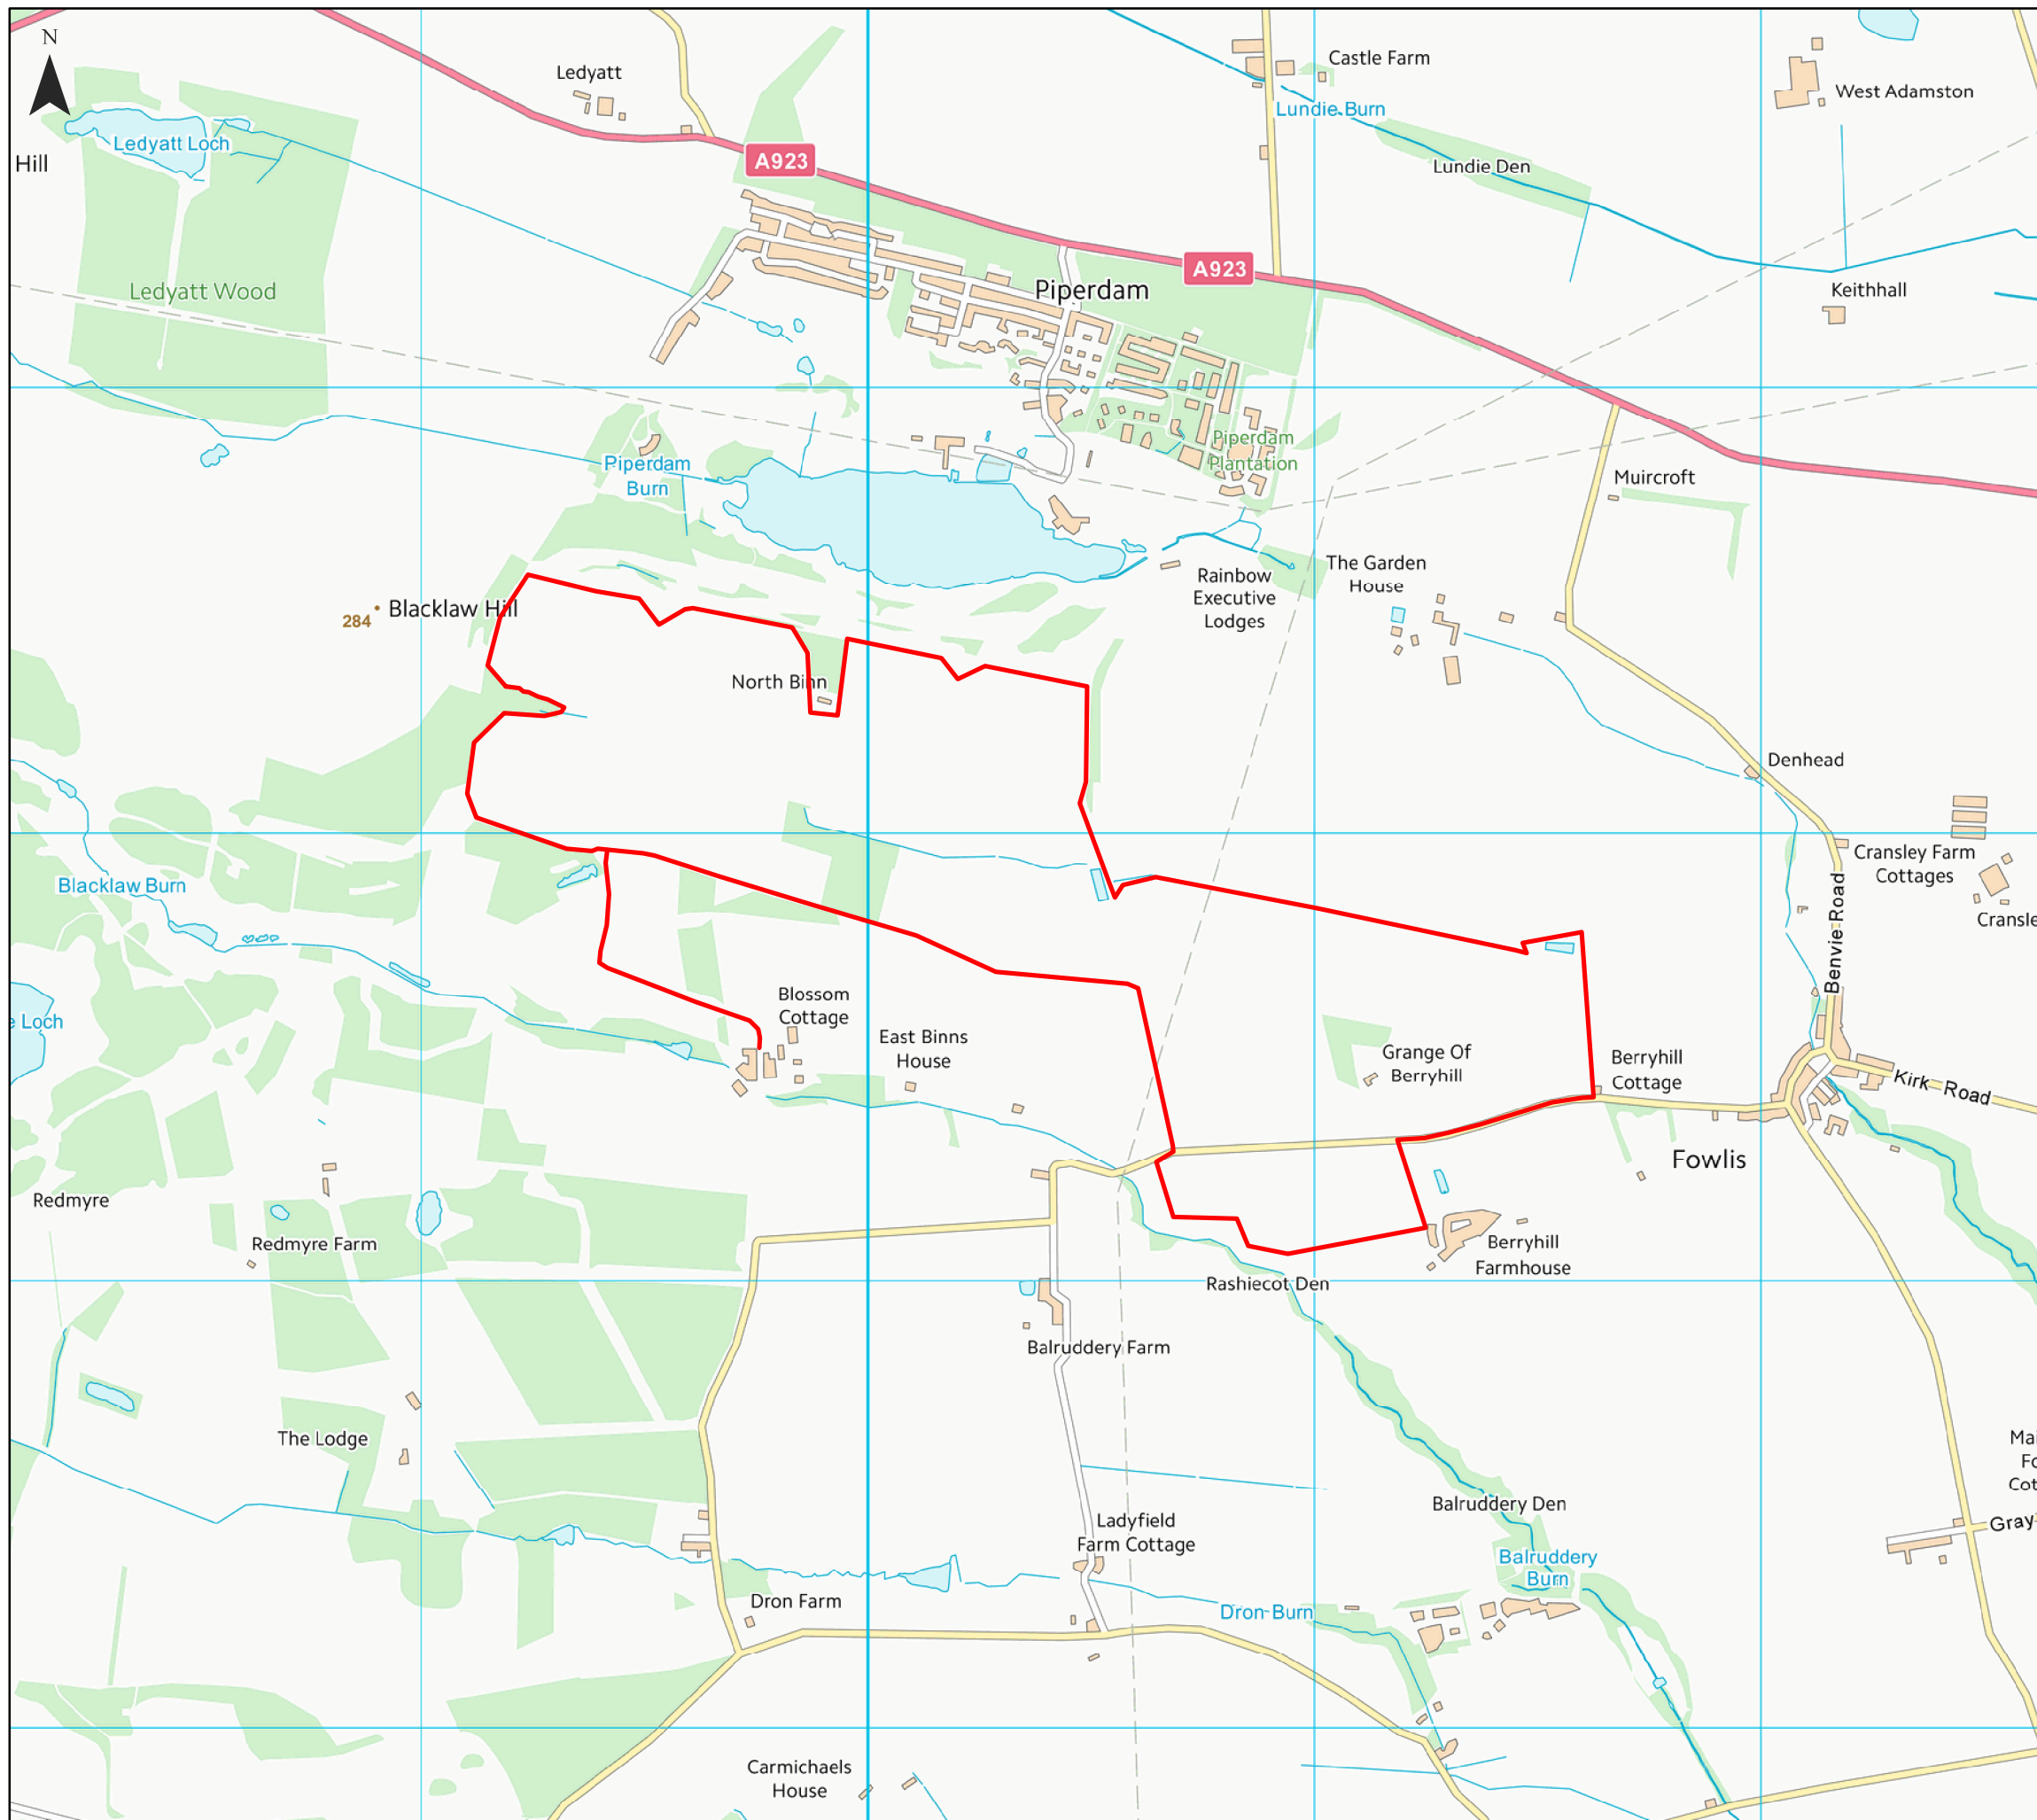

Contains Ordnance Survey data © Crown copyright and database right 2018



Ordnance Survey © Crown Copyright 2018. All rights reserved. Licence number 100022432

Date: 23/11/2018  
 Drawn By: MB  
 Scale (A3): 1:15,000  
 Drawing No: NEO00554/010I/B

