


Reproduced by permission of Ordnance Survey on behalf HMSO.
 © Crown copyright and database right 2009.
 All rights reserved. 100023404

Appendix 1

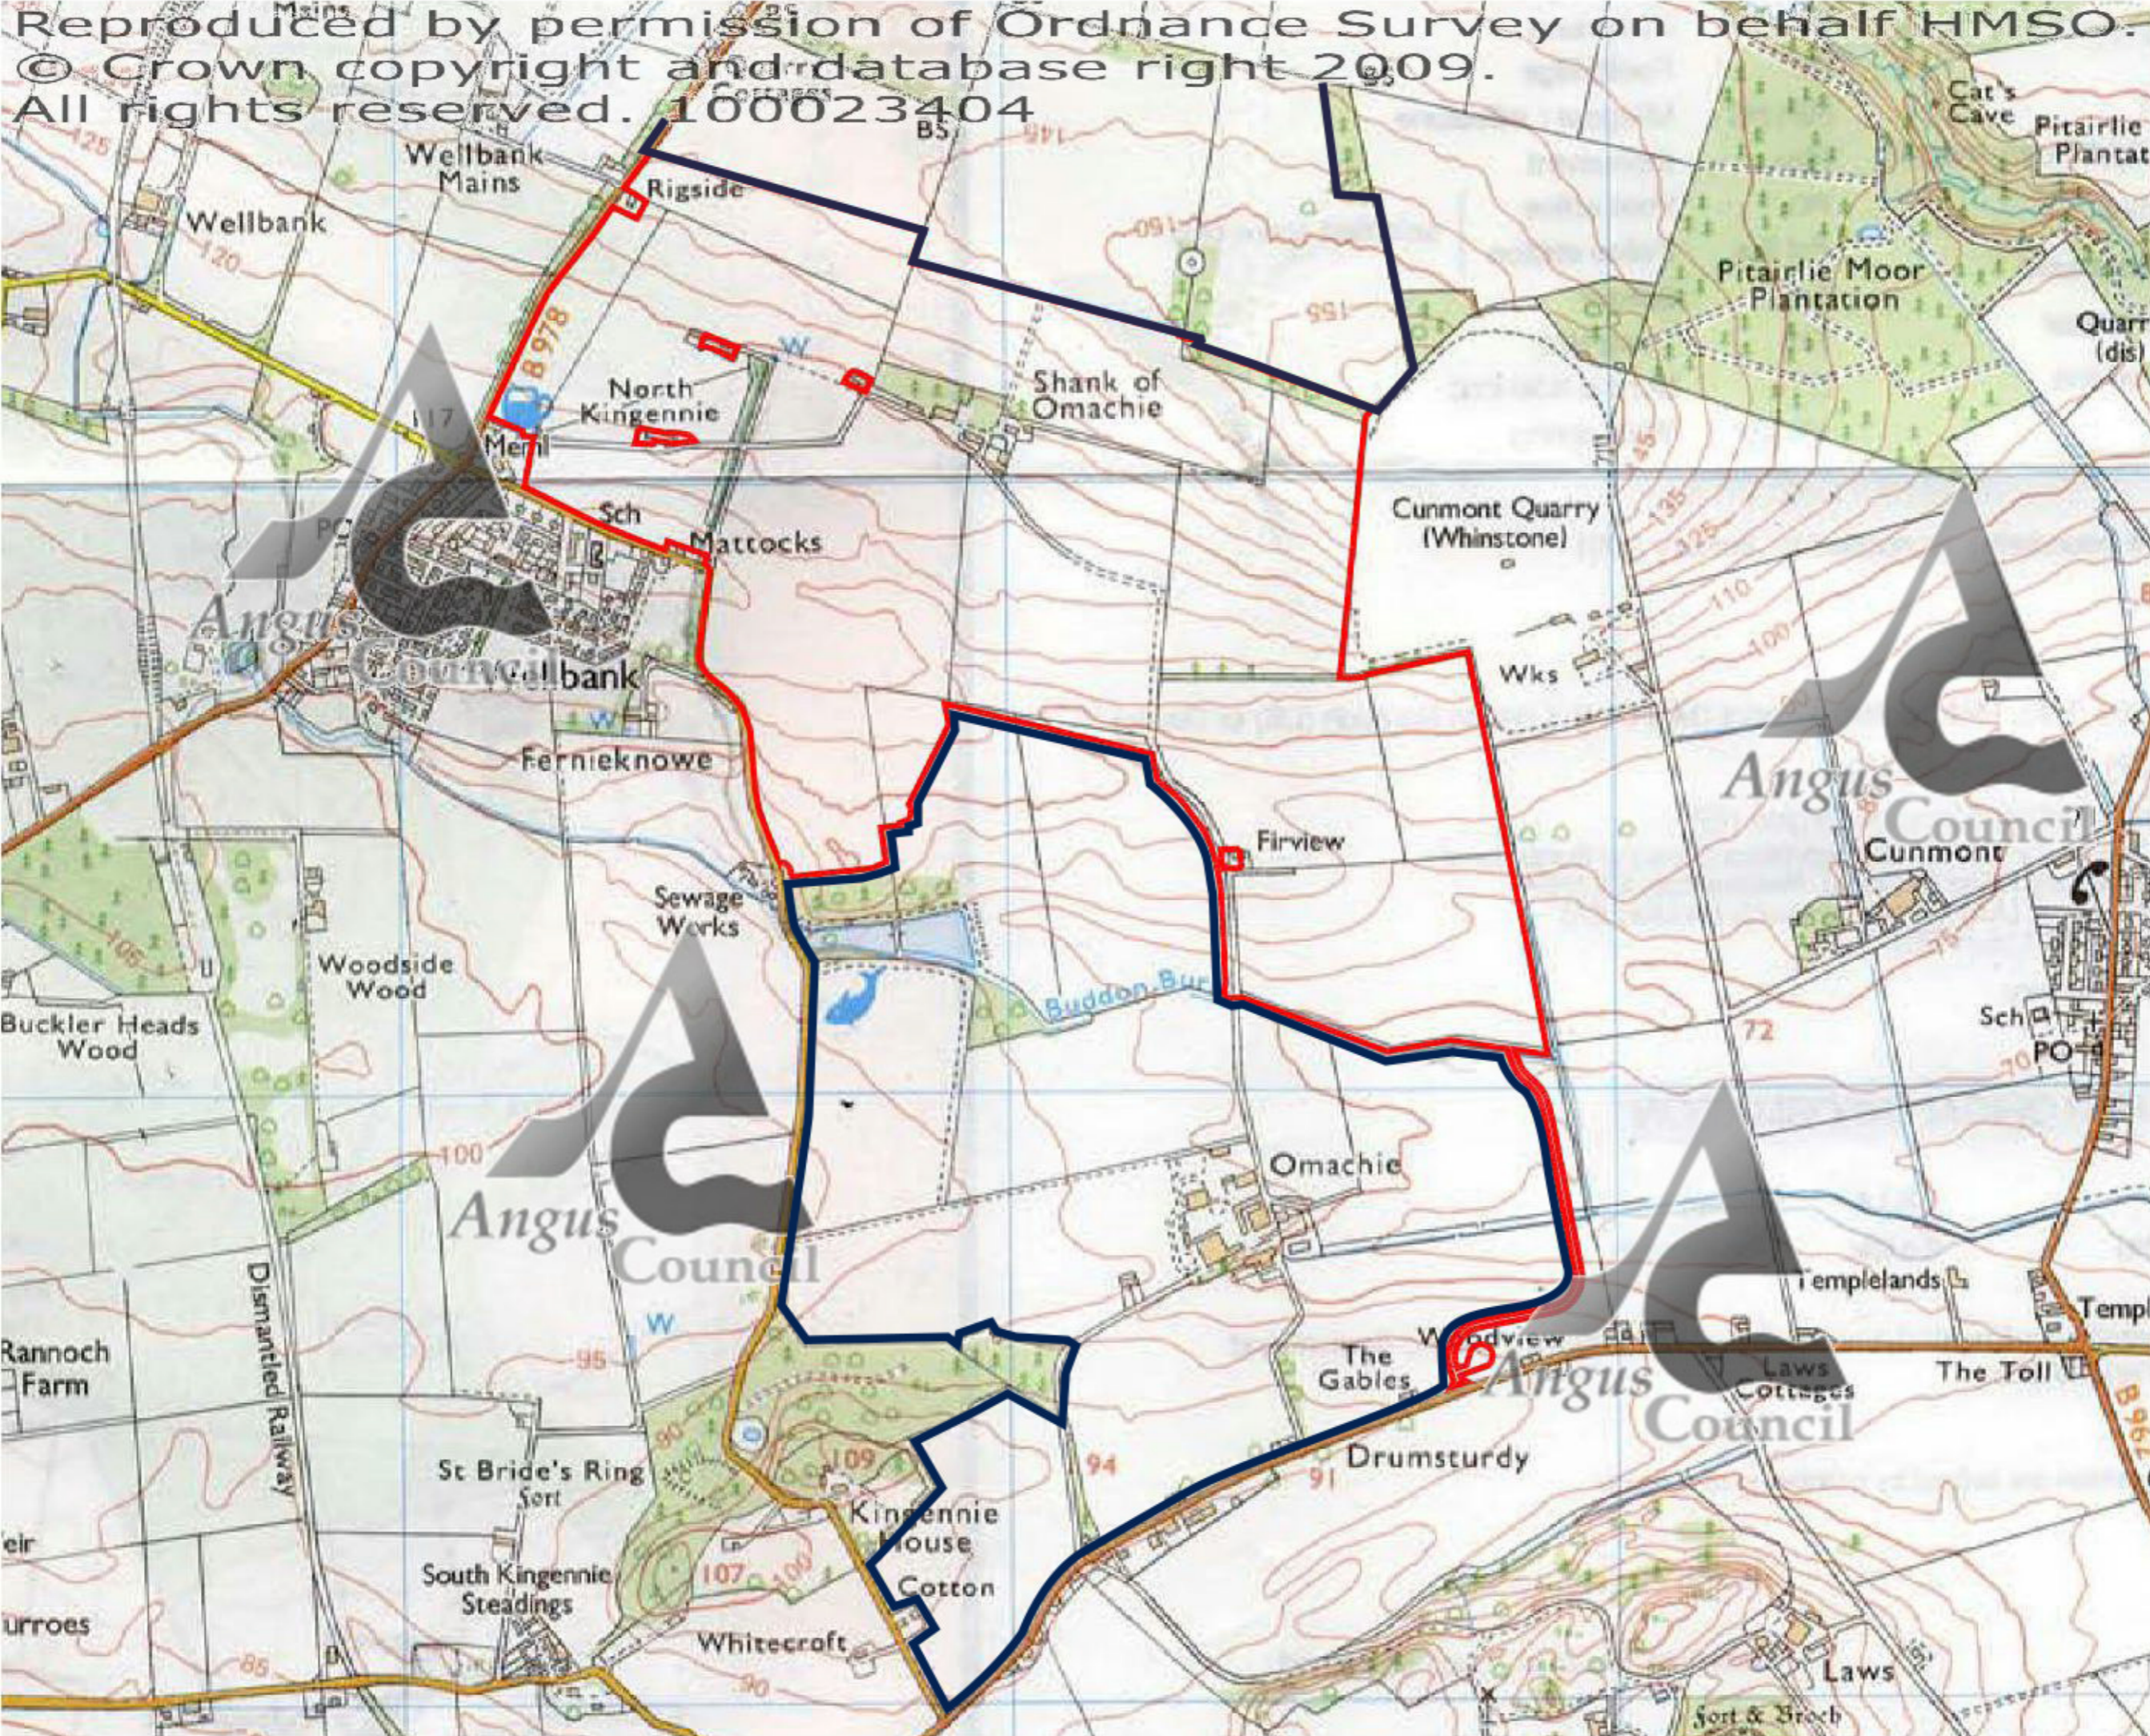

Team Niblick Ltd
 GOLF COURSE DESIGN & CONSTRUCTION

FAIRHURST

the paulhogarth company

REVISED FOR CUTLINE PLANNING	NC	NC
SUBSTITUTED DRAWING	NC	NC
FIRST ISSUE	NC	NC
Rev	Date	Drawn
NOT FOR CONSTRUCTION		
Project Client	Project No:	
SHANK OF OMACHIE	3061	
MASTERPLAN FOR...	Drawn By:	
FORBES OF KINGENNIE	SK_001	
	Rev	
	B	
Drawing	Scale:	
LOCATION PLAN	1:10 000 @A3	
	Drawn By:	Date:
	NC	01.06.09
	Checked By:	Date:
	NC	01.06.09

archial

23 City Quay, Campdown Street, Dundee, DD1 3JA
 T: 01382 224 656 F: 01382 224 699
 www.archialgroup.com

© Archial Niblick Ltd. Contractors shall verify all figures and dimensions and are to be checked on site. Registered Office: "The Archial Group", 18-19 West Victoria Street, Dundee, DD1 3JA, Registered Number: 347478