




**LOCKETT & CO**

Retail, Licensing and Training Consultants  
www.lockett.uk.com

**Shell Forfar  
Queenswell Road  
Forfar  
Angus  
DD8 3JA**

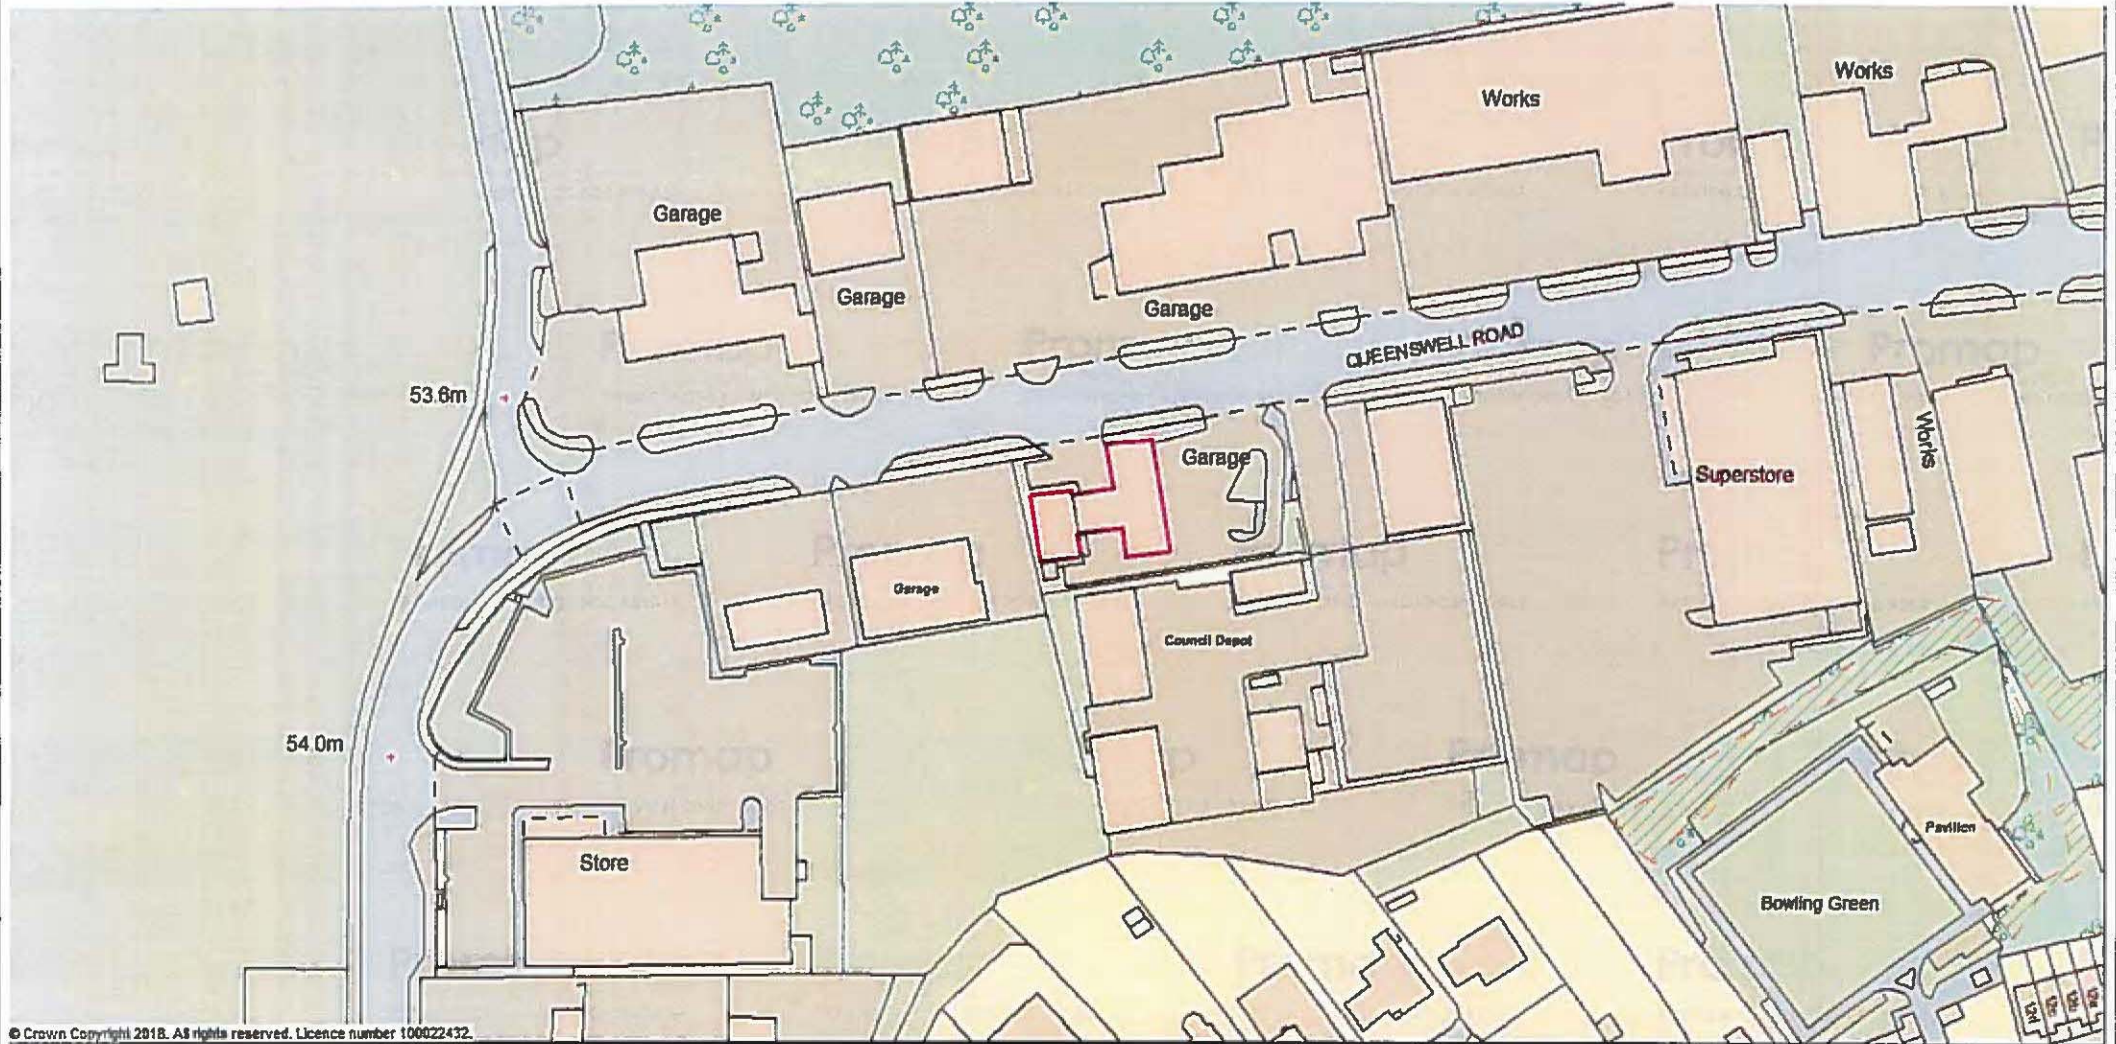

© Crown Copyright 2018. All rights reserved. Licence number 100022432.

Date: December 2018  
Scale 1:1250