


LEGEND

EXISTING CYCLE TRACK TO BE RETAINED

SECTION OF FOOTWAY TO BE CONVERTED TO CYCLETRACK

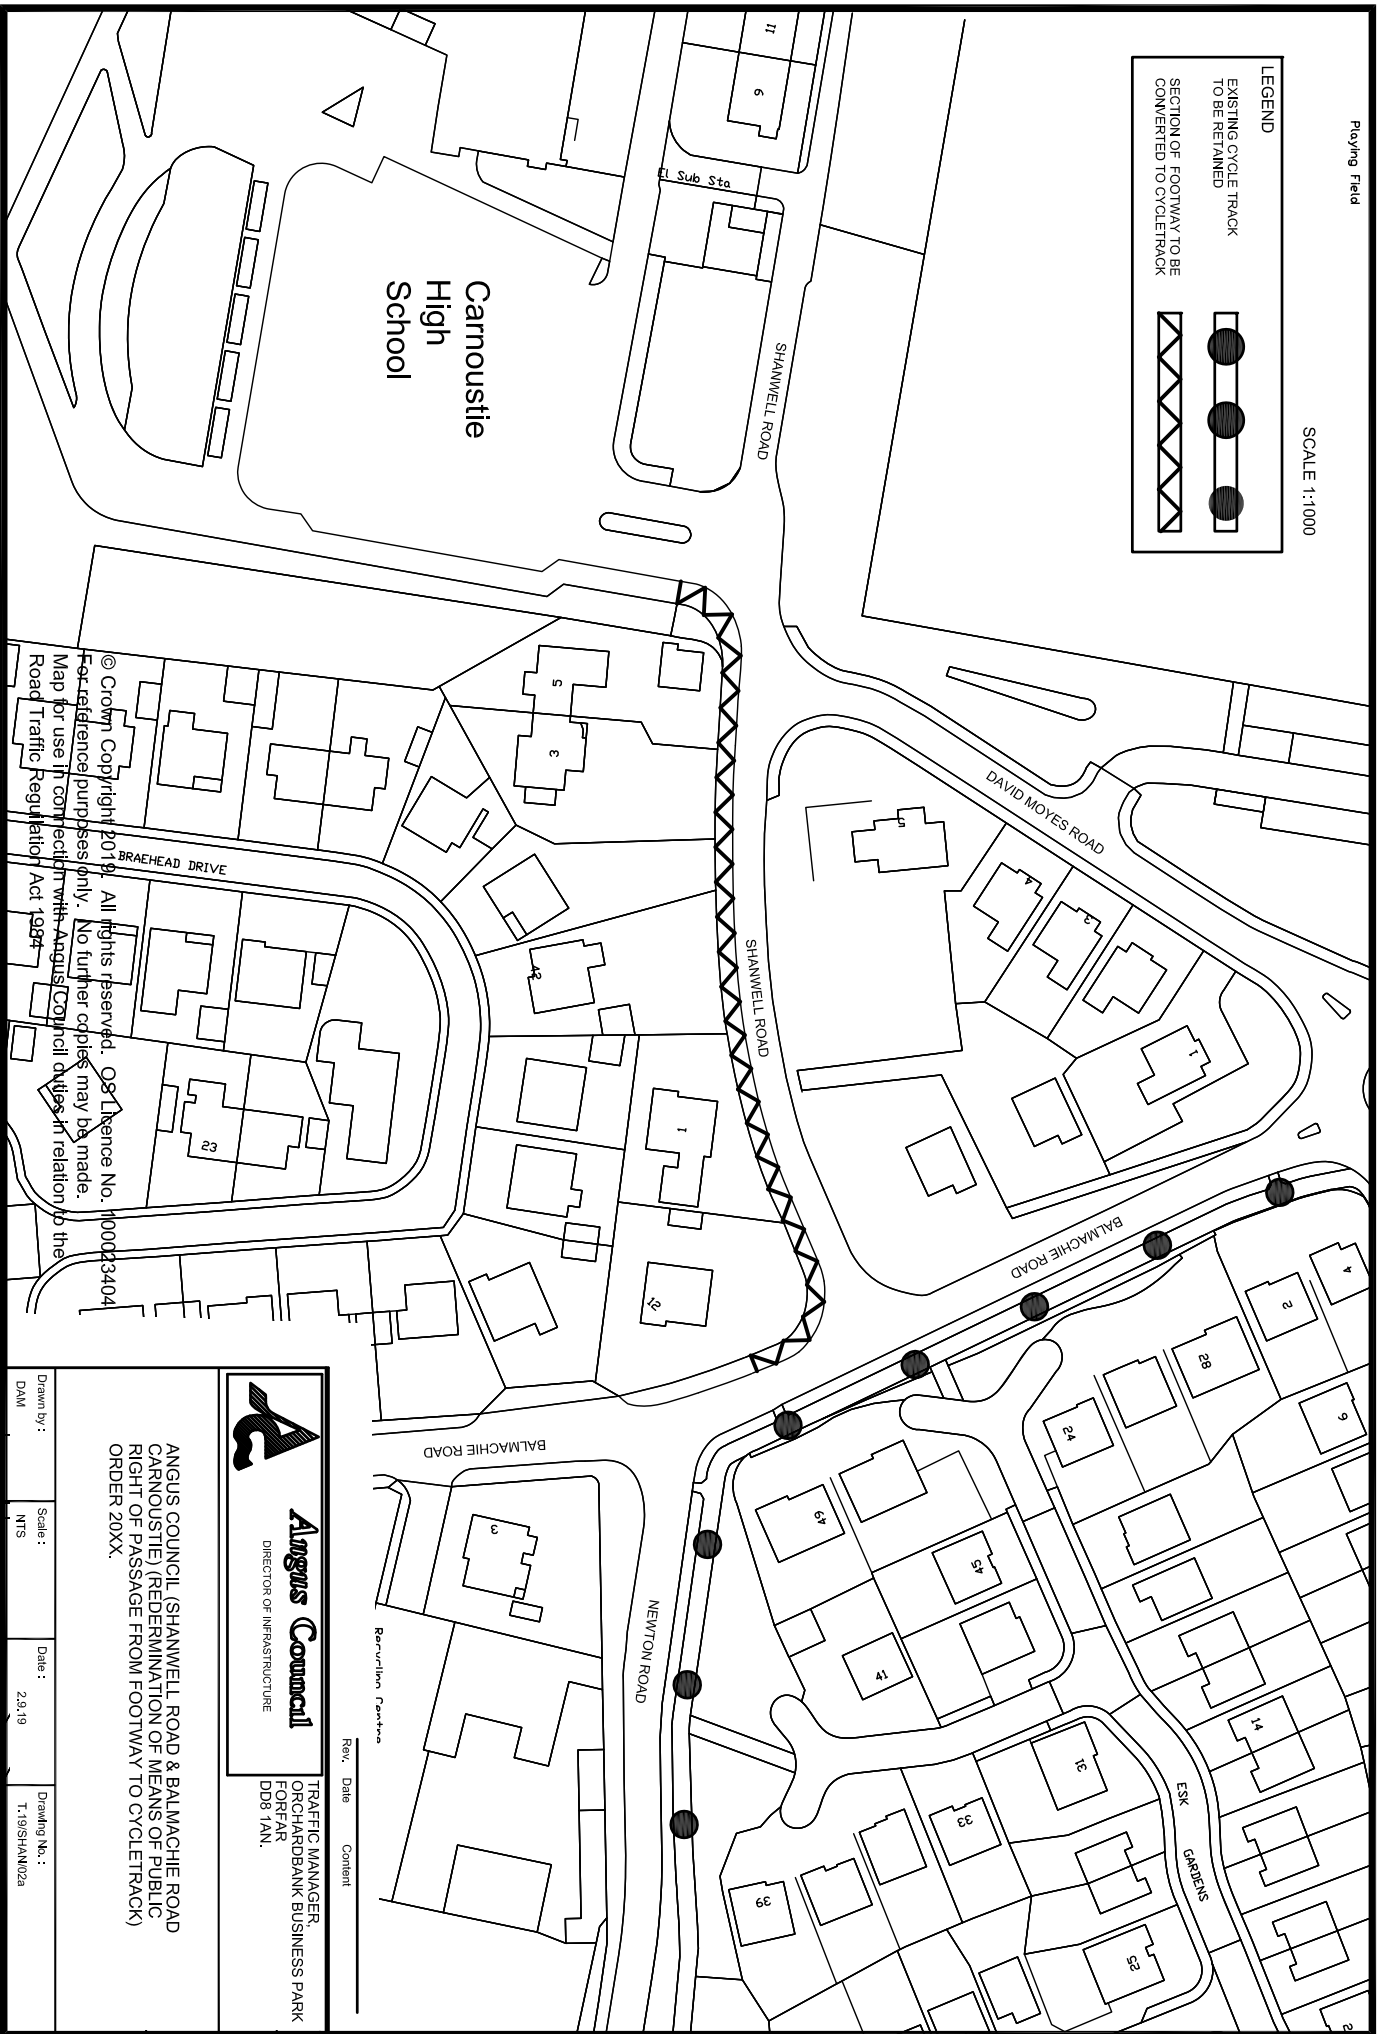

© Crown Copyright 2019. All rights reserved. OS Licence No. 100023404
 For reference purposes only. No further copies may be made.
 Map for use in connection with Angus Council duties in relation to the Road Traffic Regulation Act 1984

Angus Council
 DIRECTOR OF INFRASTRUCTURE

TRAFFIC MANAGER,
 ORCHARDBANK BUSINESS PARK
 FOSFAR
 DD8 1AN.

ANGUS COUNCIL (SHANWELL ROAD & BALMACHIE ROAD CARNoustie) (REDERMINATION OF MEANS OF PUBLIC RIGHT OF PASSAGE FROM FOOTWAY TO CYCLETRACK) ORDER 20XX.

Drawn by : DAM	Scale : NTS	Date : 23.19	Drawing No. : T-19/SHANW2a
-------------------	----------------	-----------------	-------------------------------

Rev.	Date	Content