



© Crown Copyright 2019. All rights reserved. OS Licence No. 100023404
 For reference purposes only. No further copies may be made.
 Map for use in connection with Angus Council duties in relation to the Road
 Traffic Regulation Act 1984

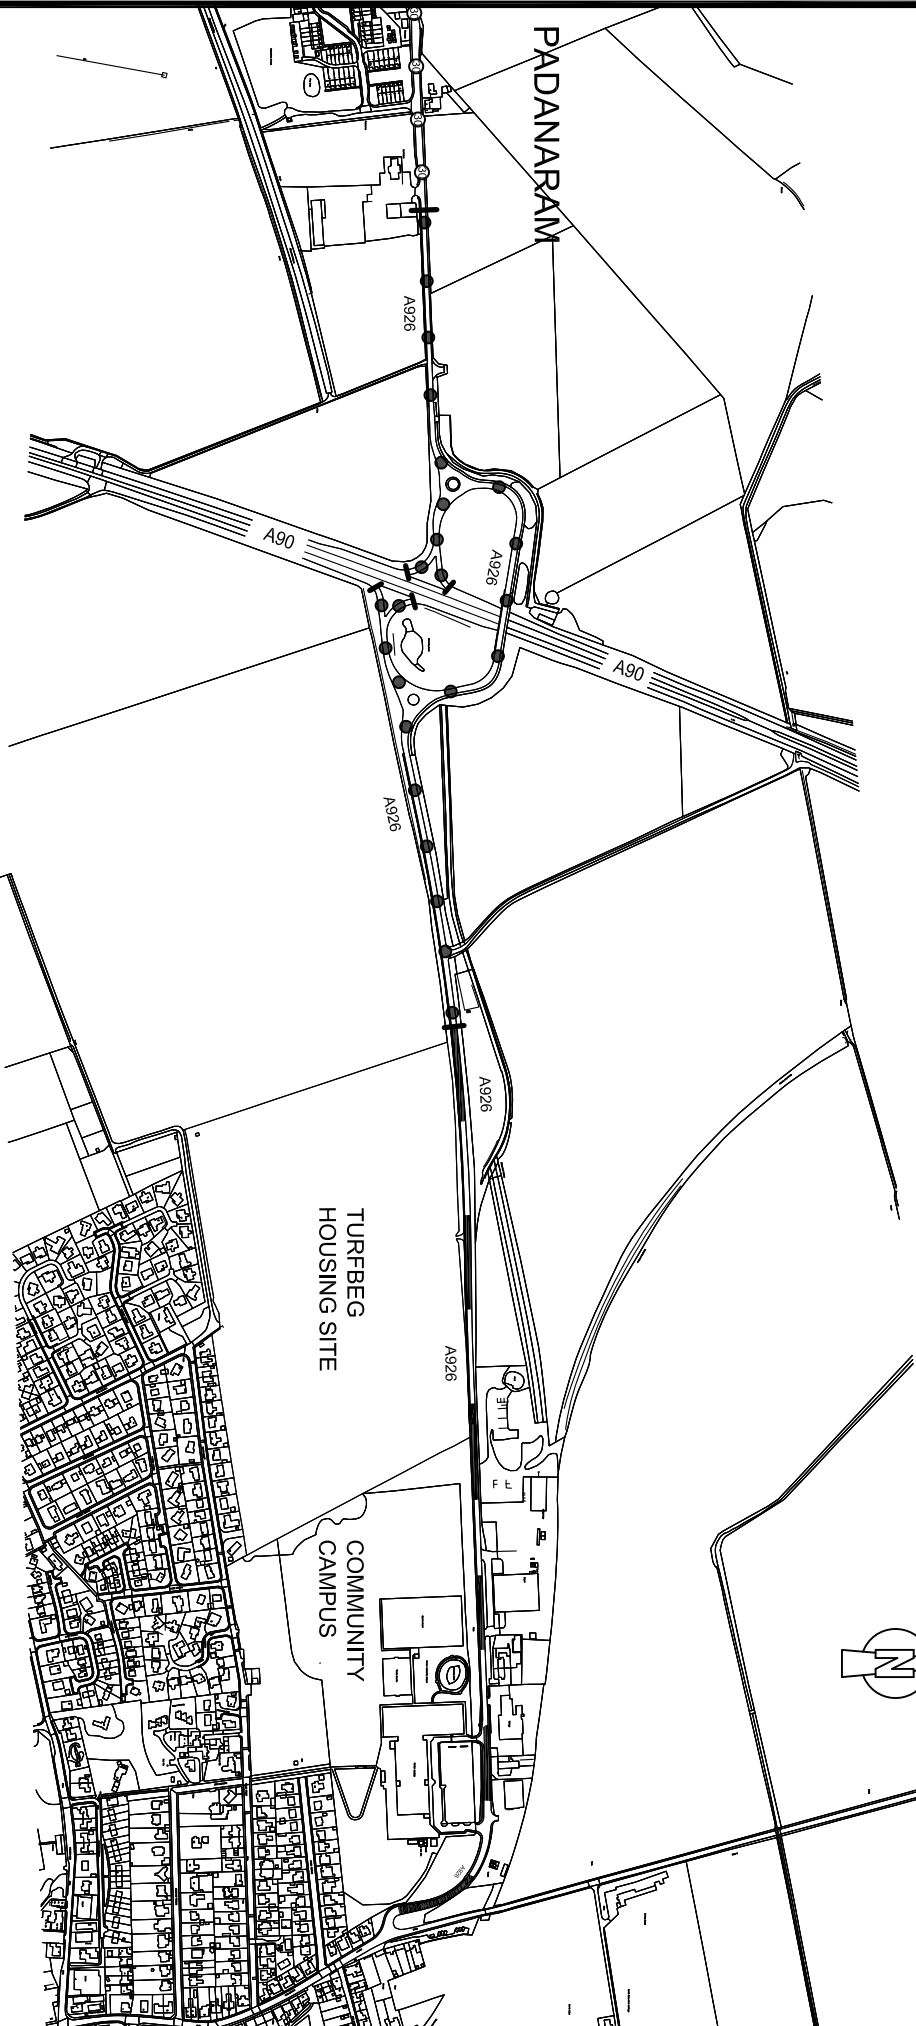

SCALE 1:10000

LEGEND

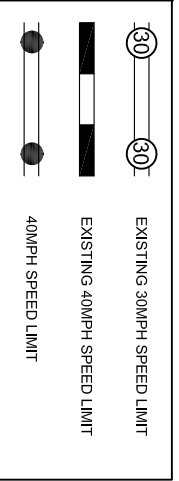

Angus Council
 DIRECTOR OF INFRASTRUCTURE

TRAFFIC & TRANSPORTATION
 ANGUS HOUSE
 ORCHARDBANK BUSINESS PARK
 DD8 1AN

THE ANGUS COUNCIL (REDFORD, TEALING AND
 A926 KIRRIEMUIR ROAD, FORFAR)\(ARIATION
 OF SPEED LIMITS) ORDER 2019.
 A926 KIRRIEMUIR ROAD FORFAR

Rev.	Date	Title date amended to 2019
A	2.12.19	Title date amended to 2019

Drawn by: DAM	Scale: 1:10,000	Date: 17.4.19	Drawing No.: TRAF/ID/SPED/1903 Rev A
---------------	-----------------	---------------	--------------------------------------