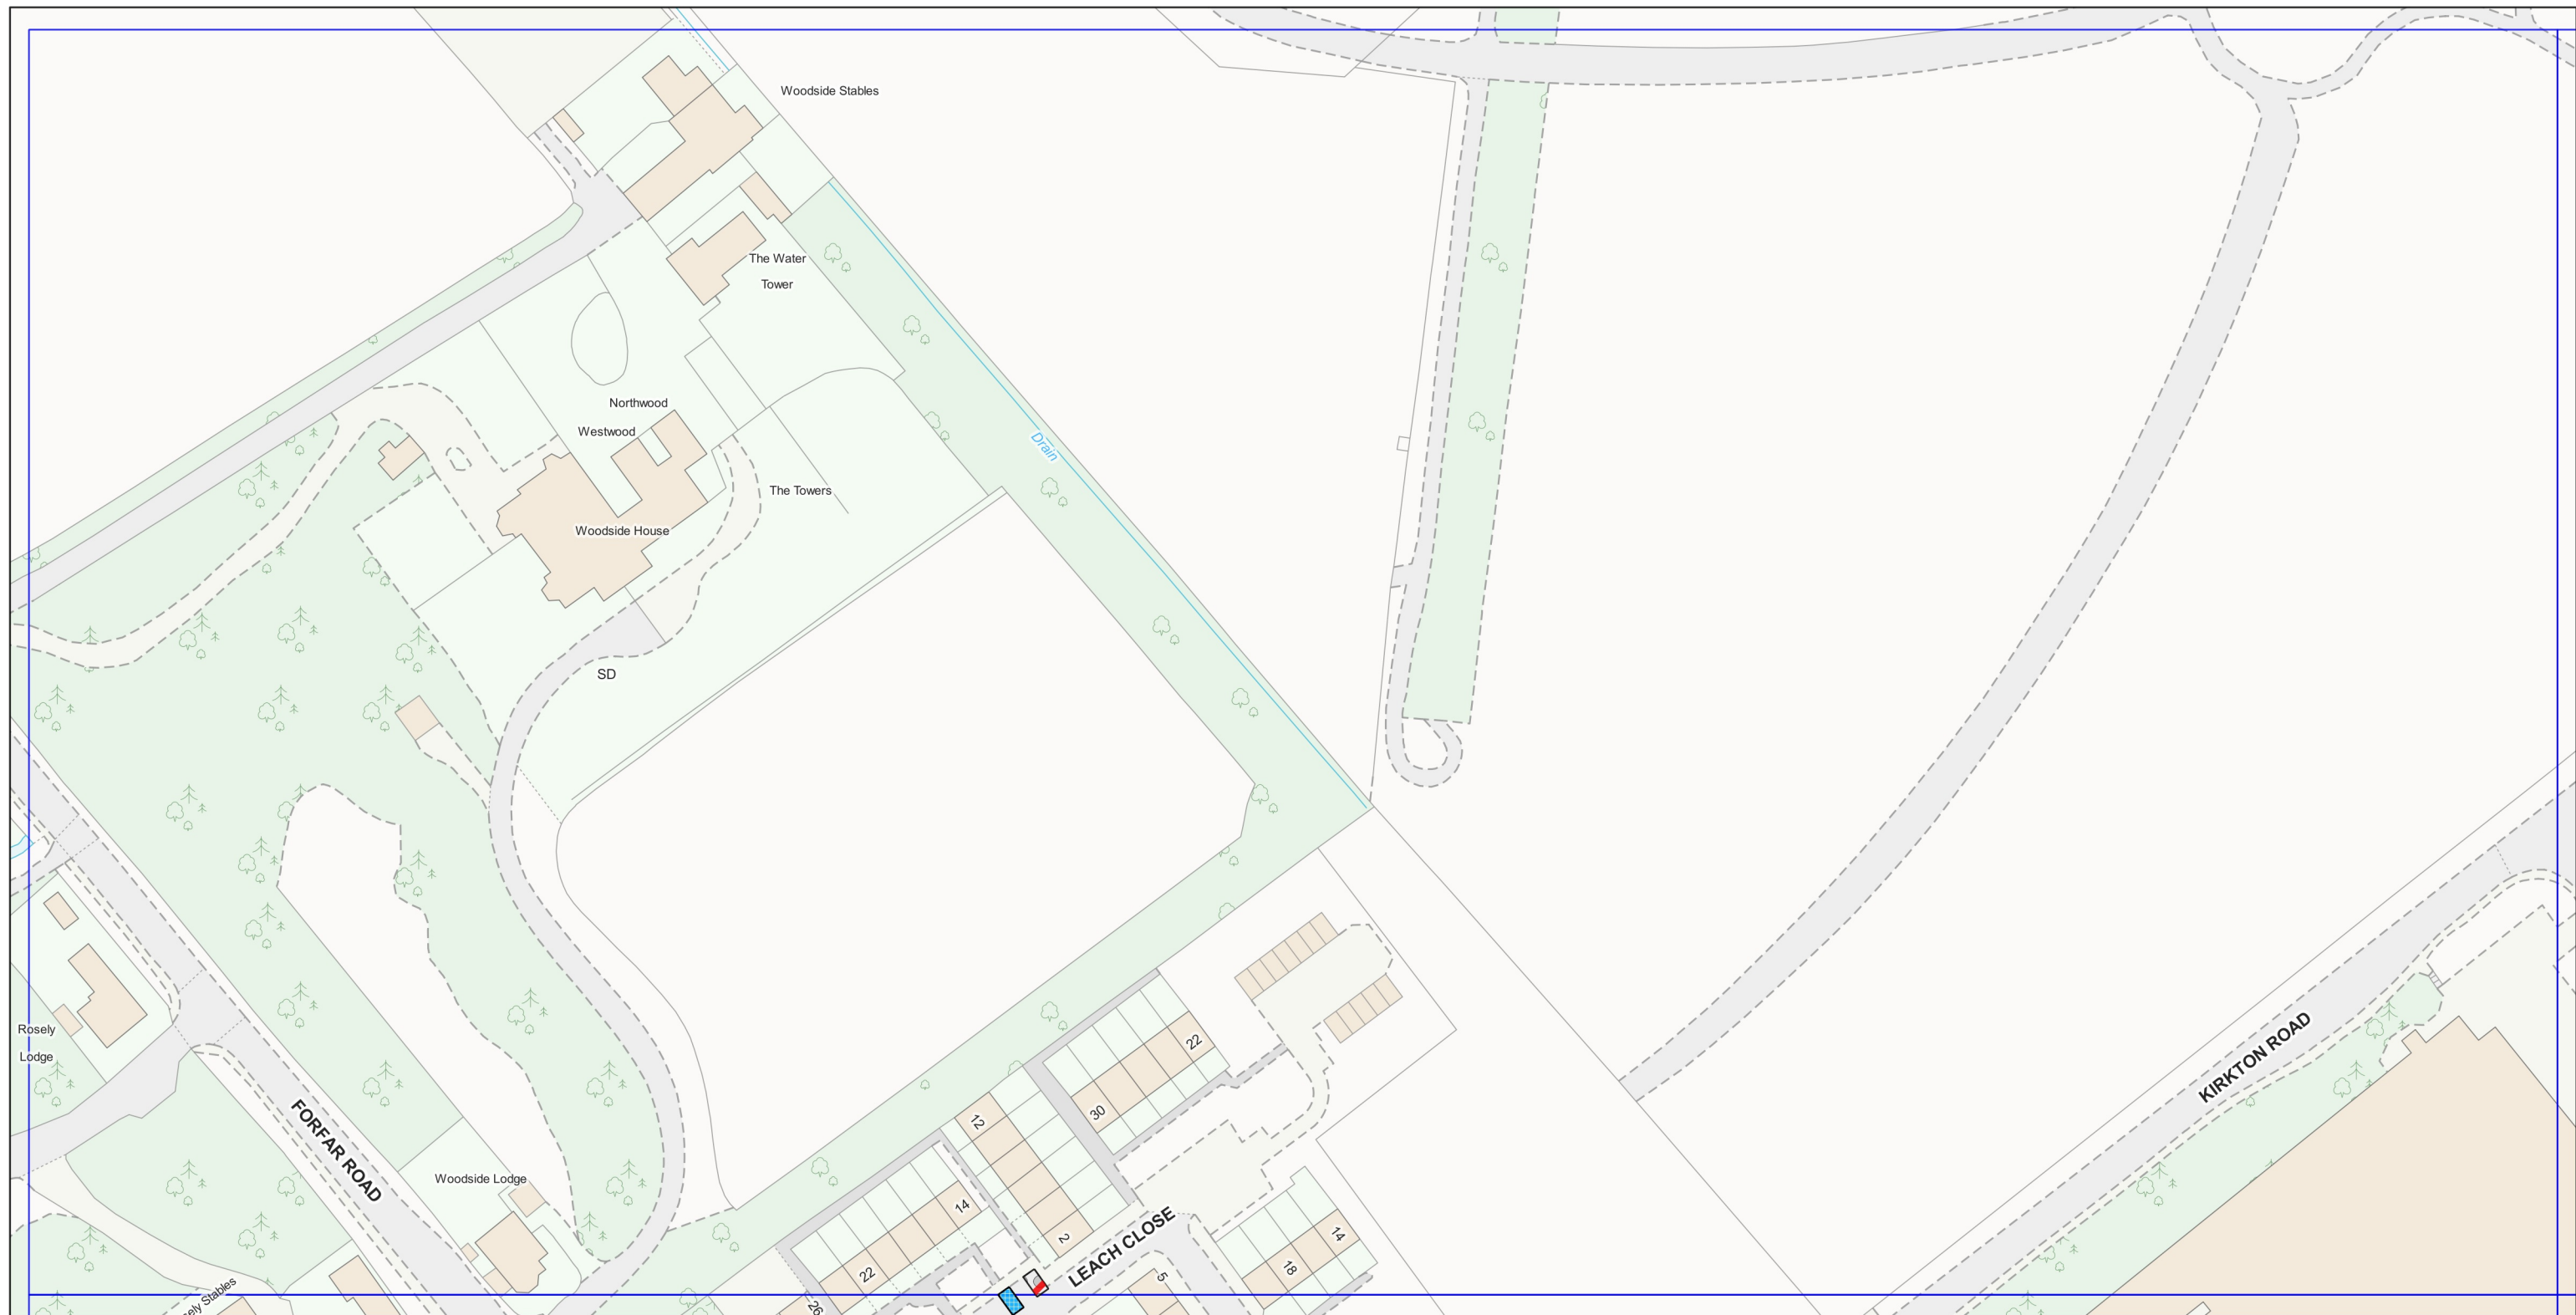


**ANGUS COUNCIL (DISABLED PERSONS' PARKING PLACES) (STREET PARKING PLACES) (DECRIMINALISED ENFORCEMENT) (VARIATION) ORDER 2020**

**Schedule 2**



**Legend**

- Disabled bay: Blue badge holders only
- Street Disabled Bay removed

**Plan No: AH-B13a**

**Scale: 1:1250**

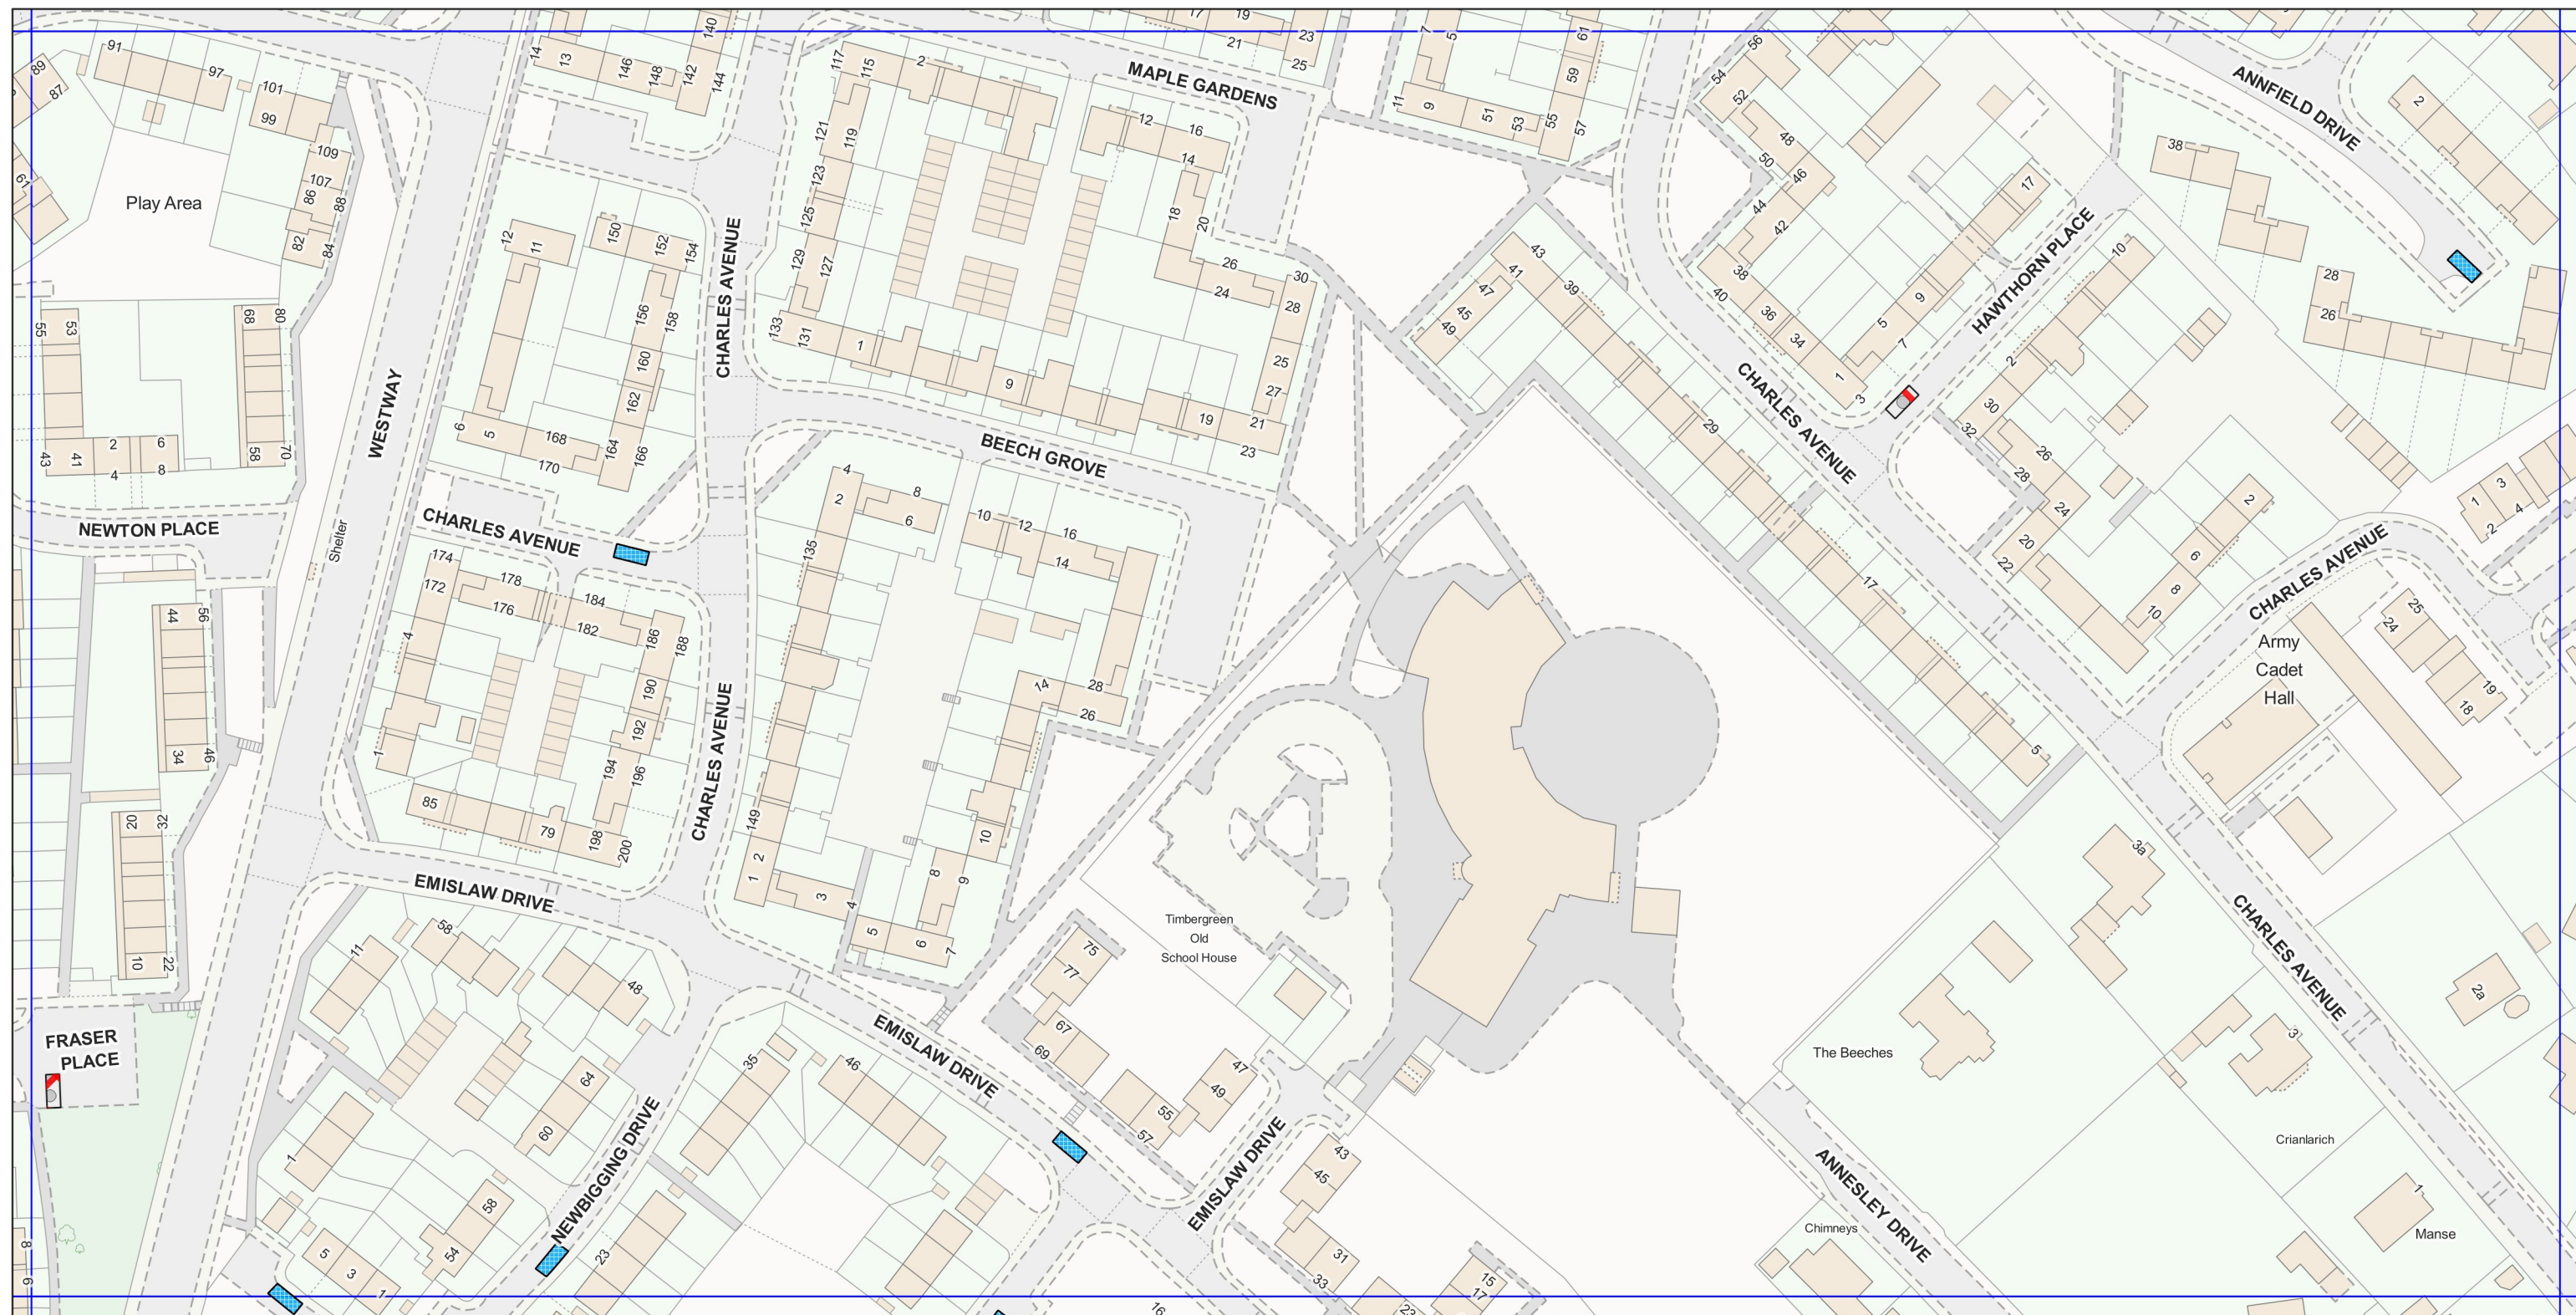
**Effective date: 28/02/2020**

This is **Plan No: AH-B13a** referred to in the foregoing Angus Council (Disabled Persons' Parking Places)(Street Parking Places) (Decriminalised Enforcement) (Variation) Order 2020





**ANGUS COUNCIL (DISABLED PERSONS' PARKING PLACES) (STREET PARKING PLACES) (DECRIMINALISED ENFORCEMENT) (VARIATION) ORDER 2020**

**Schedule 2**



**Legend**

-  Disabled bay: Blue badge holders only
-  Street Disabled Bay removed

**Plan No: AH-C07a**

**Scale: 1:1250**

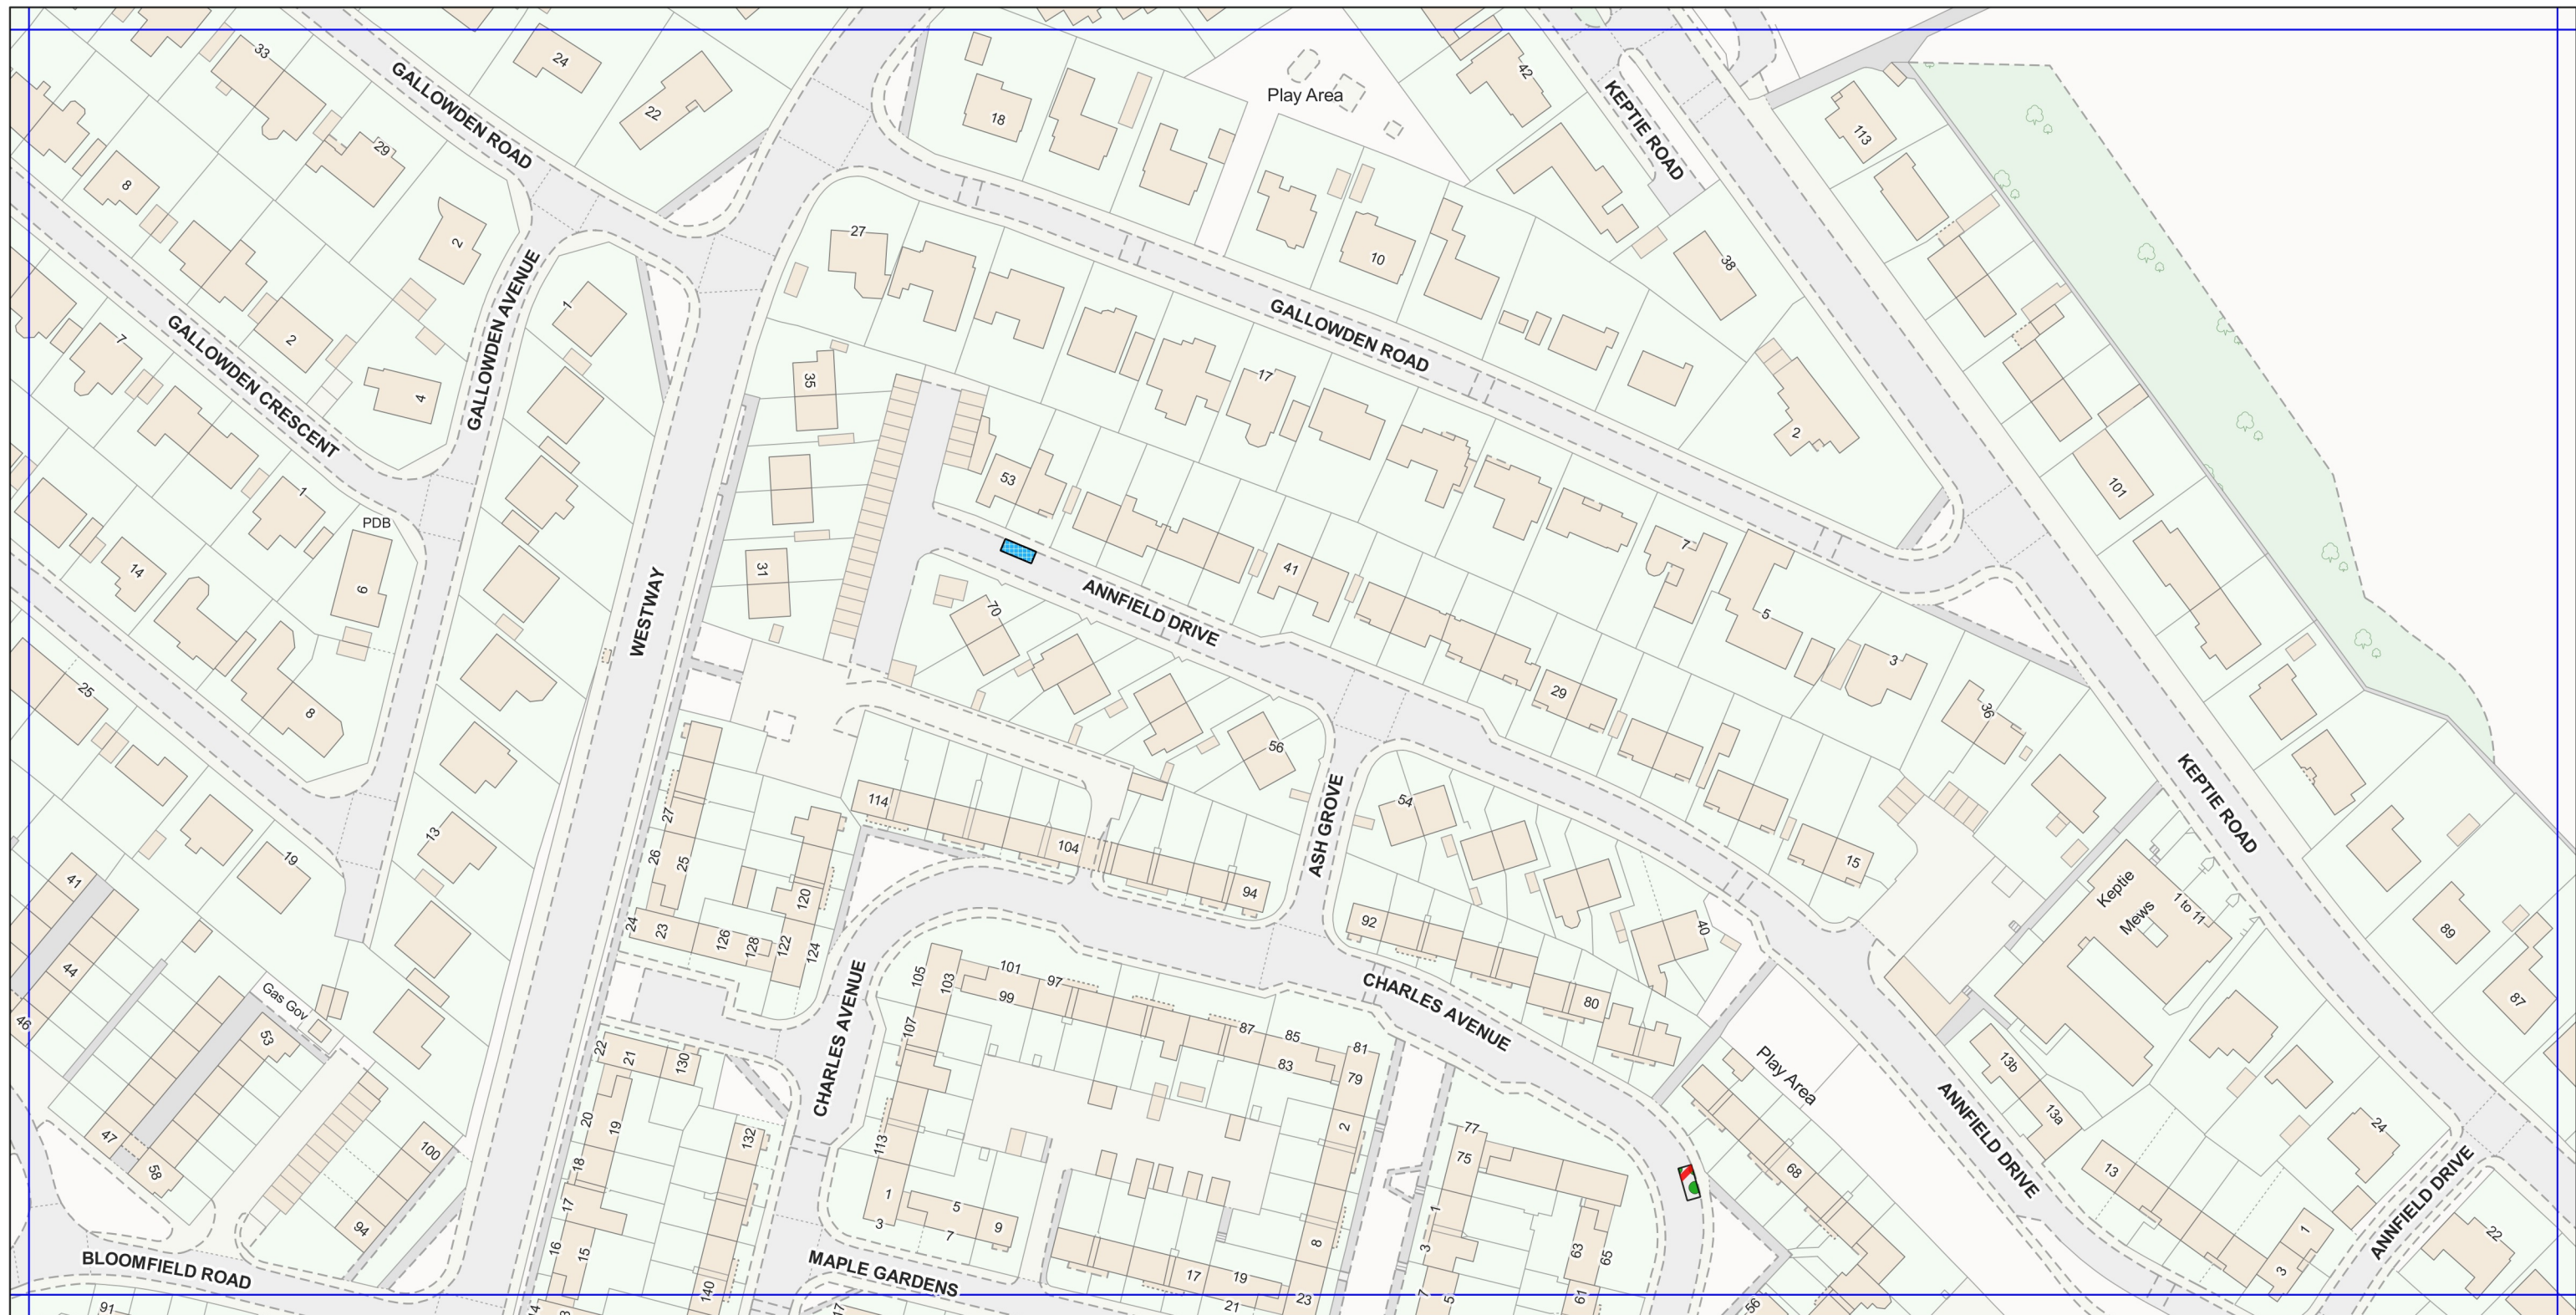
**Effective date: 28/02/2020**

This is **Plan No: AH-C07a** referred to in the foregoing Angus Council (Disabled Persons' Parking Places)(Street Parking Places) (Decriminalised Enforcement) (Variation) Order 2020





ANGUS COUNCIL (DISABLED PERSONS' PARKING PLACES) (STREET PARKING PLACES) (DECRIMINALISED ENFORCEMENT) (VARIATION) ORDER 2020

Schedule 2



Legend

-  Disabled bay: Blue badge holders only
-  Street Disabled Bay removed

Plan No: AH-C08a

Scale: 1:1250

Effective date: 28/02/2020

This is **Plan No: AH-C08a** referred to in the foregoing Angus Council (Disabled Persons' Parking Places)(Street Parking Places) (Decriminalised Enforcement) (Variation) Order 2020





**ANGUS COUNCIL (DISABLED PERSONS' PARKING PLACES) (STREET PARKING PLACES) (DECriminalISED ENFORCEMENT) (VARIATION) ORDER 2020**

**Schedule 2**



**Legend**

-  Disabled bay: Blue badge holders only
-  Street Disabled Bay removed

**Plan No: AH-D13a**

**Scale: 1:1250**

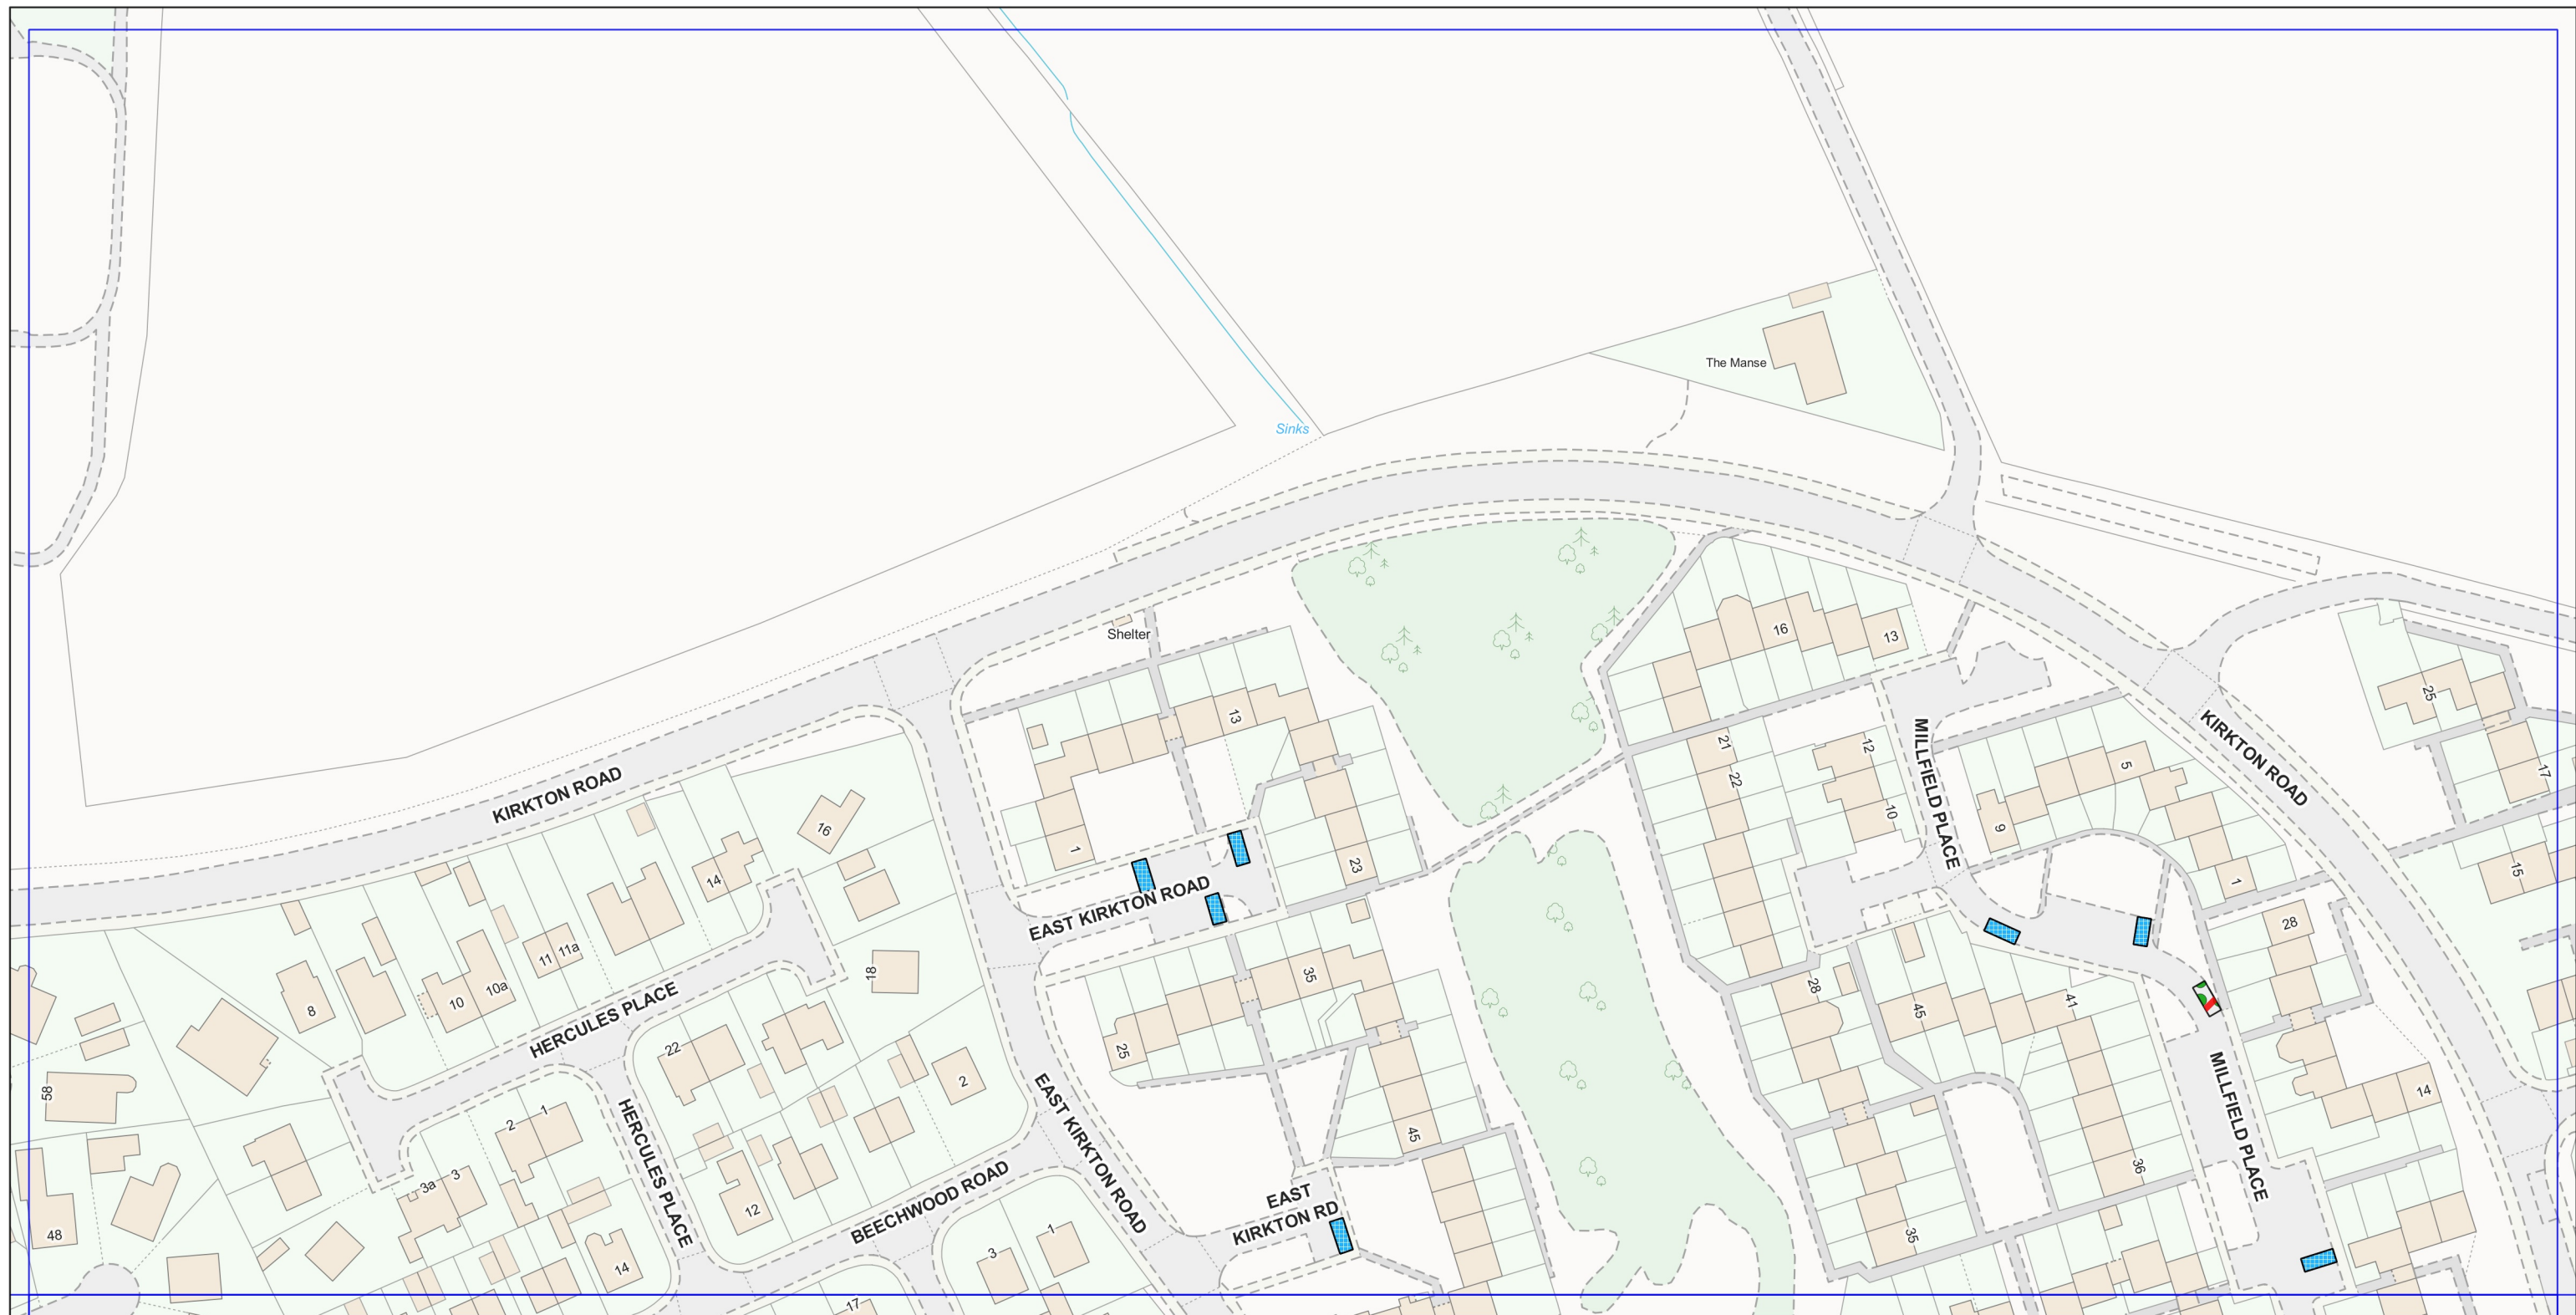
**Effective date: 28/02/2020**

This is **Plan No: AH-D13a** referred to in the foregoing Angus Council (Disabled Persons' Parking Places)(Street Parking Places) (Decriminalised Enforcement) (Variation) Order 2020

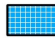



ANGUS COUNCIL (DISABLED PERSONS' PARKING PLACES) (STREET PARKING PLACES) (DECRIMINALISED ENFORCEMENT) (VARIATION) ORDER 2020

Schedule 2



Legend

-  Disabled bay: Blue badge holders only
-  Street Disabled Bay removed

Plan No: AH-D14a

Scale: 1:1250

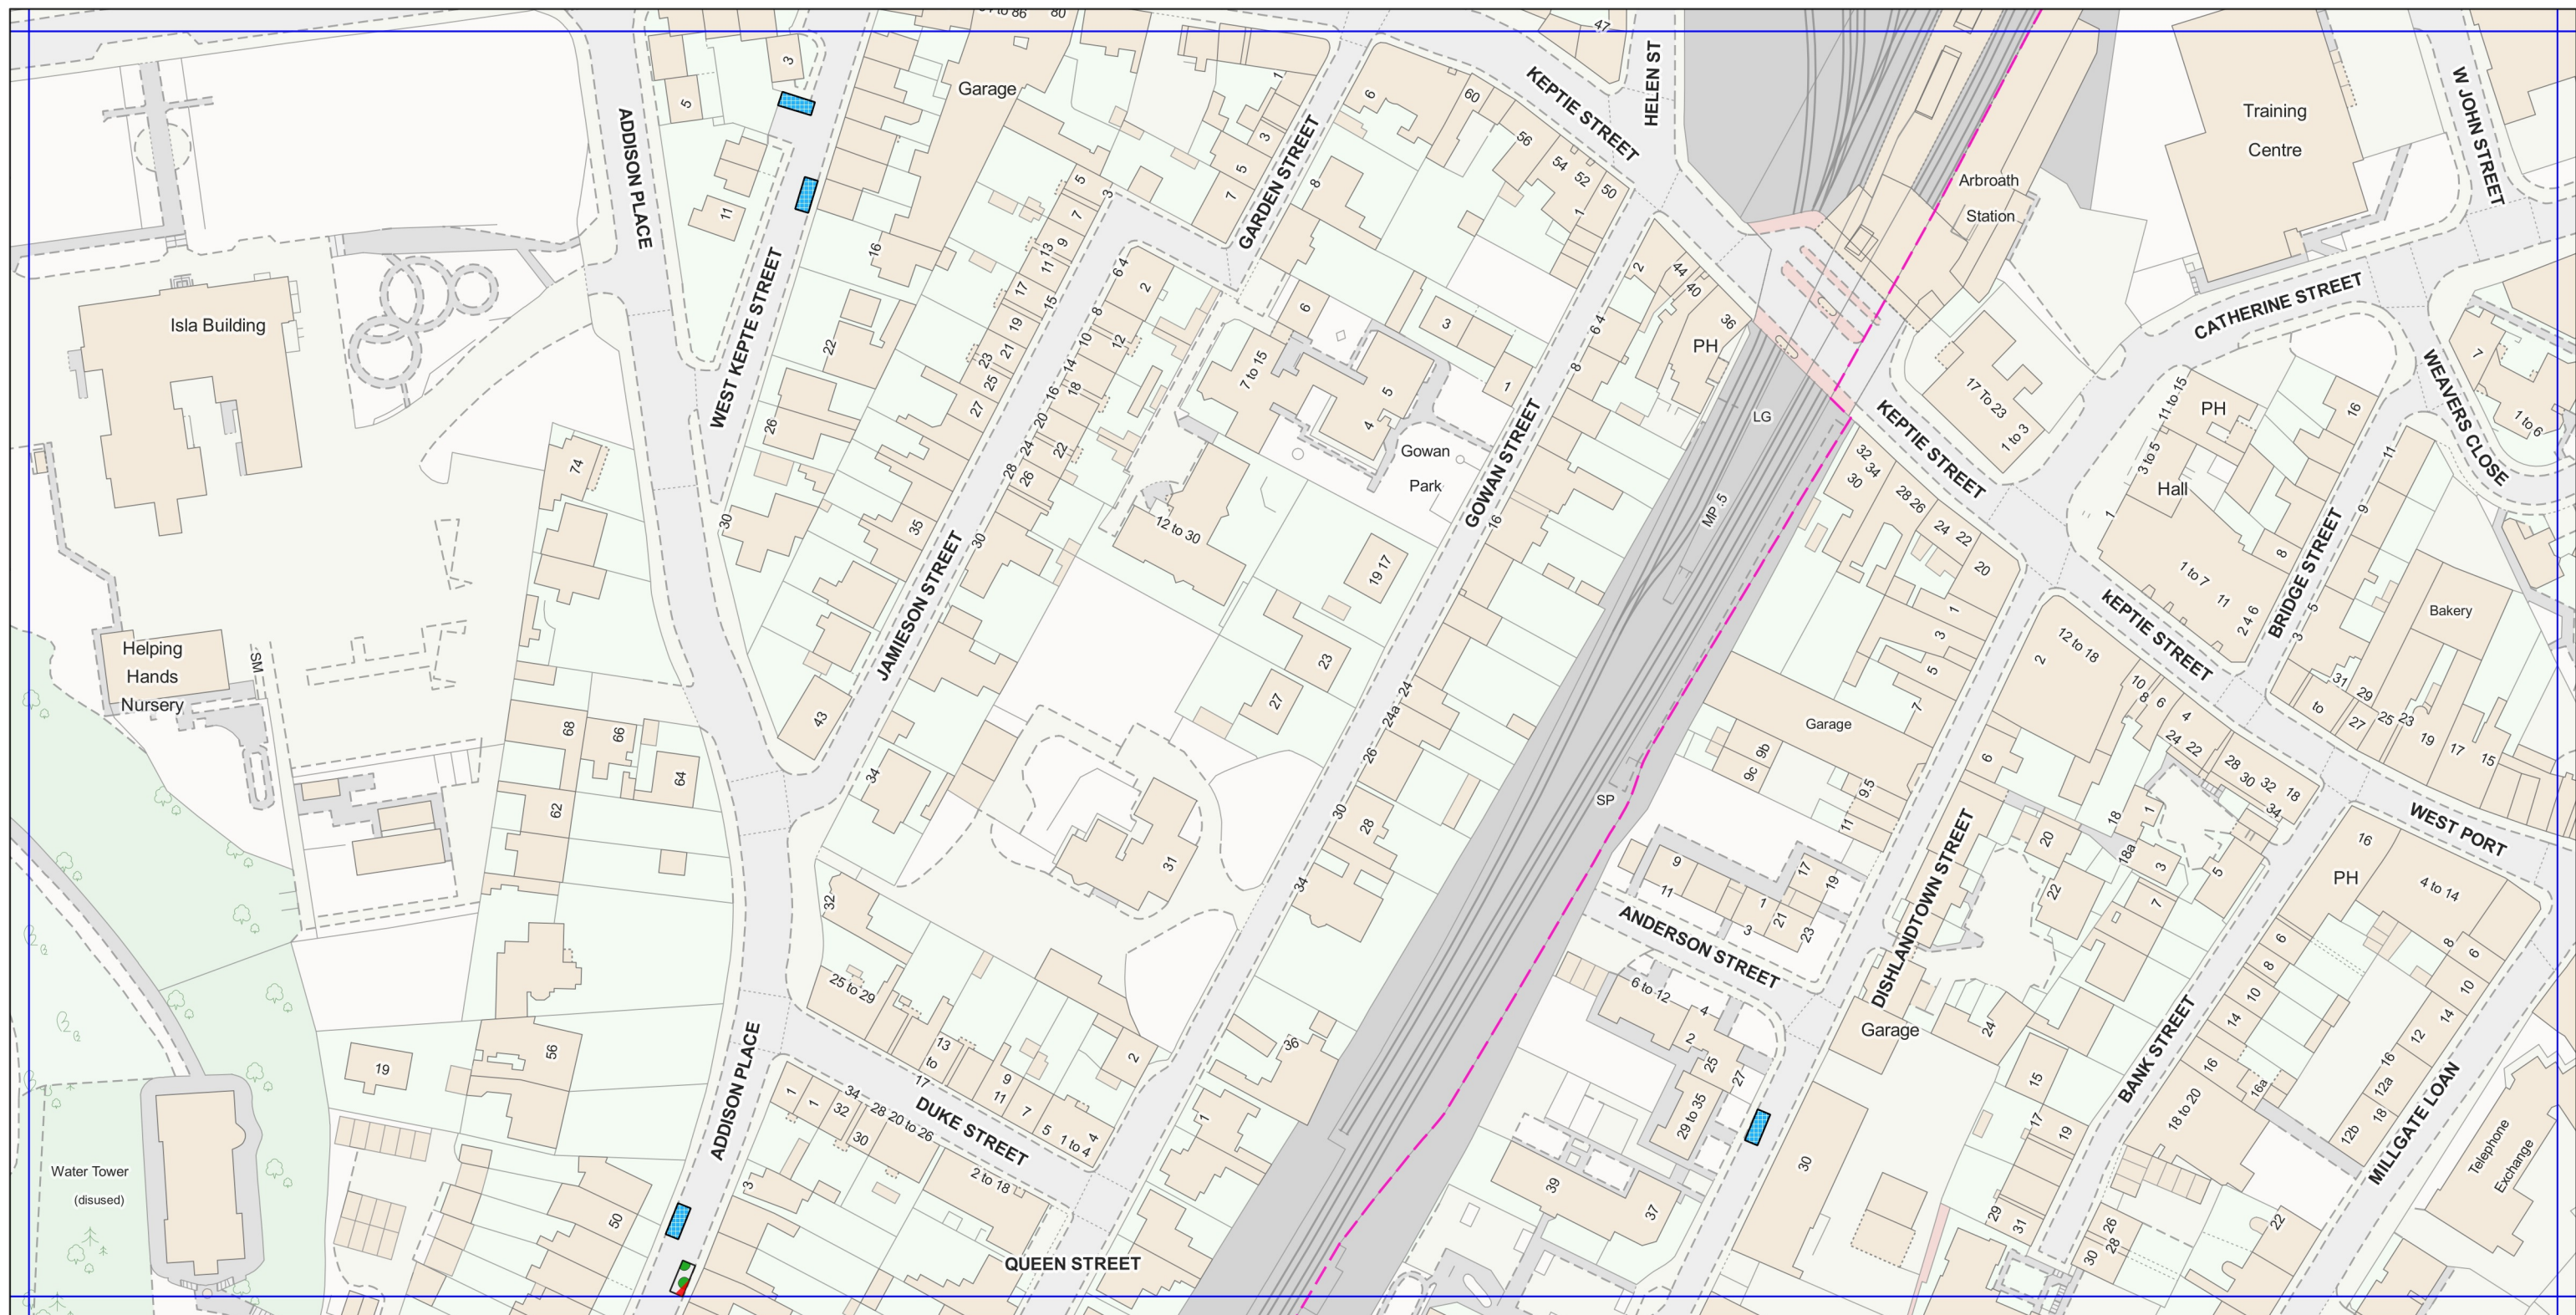
Effective date: 28/02/2020

This is **Plan No: AH-D14a** referred to in the foregoing Angus Council (Disabled Persons' Parking Places)(Street Parking Places) (Decriminalised Enforcement) (Variation) Order 2020

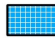



**ANGUS COUNCIL (DISABLED PERSONS' PARKING PLACES) (STREET PARKING PLACES) (DECriminalISED ENFORCEMENT) (VARIATION) ORDER 2020**

**Schedule 2**



**Legend**

-  Disabled bay: Blue badge holders only
-  Street Disabled Bay removed

**Plan No: AH-E06a**

**Scale: 1:1250**

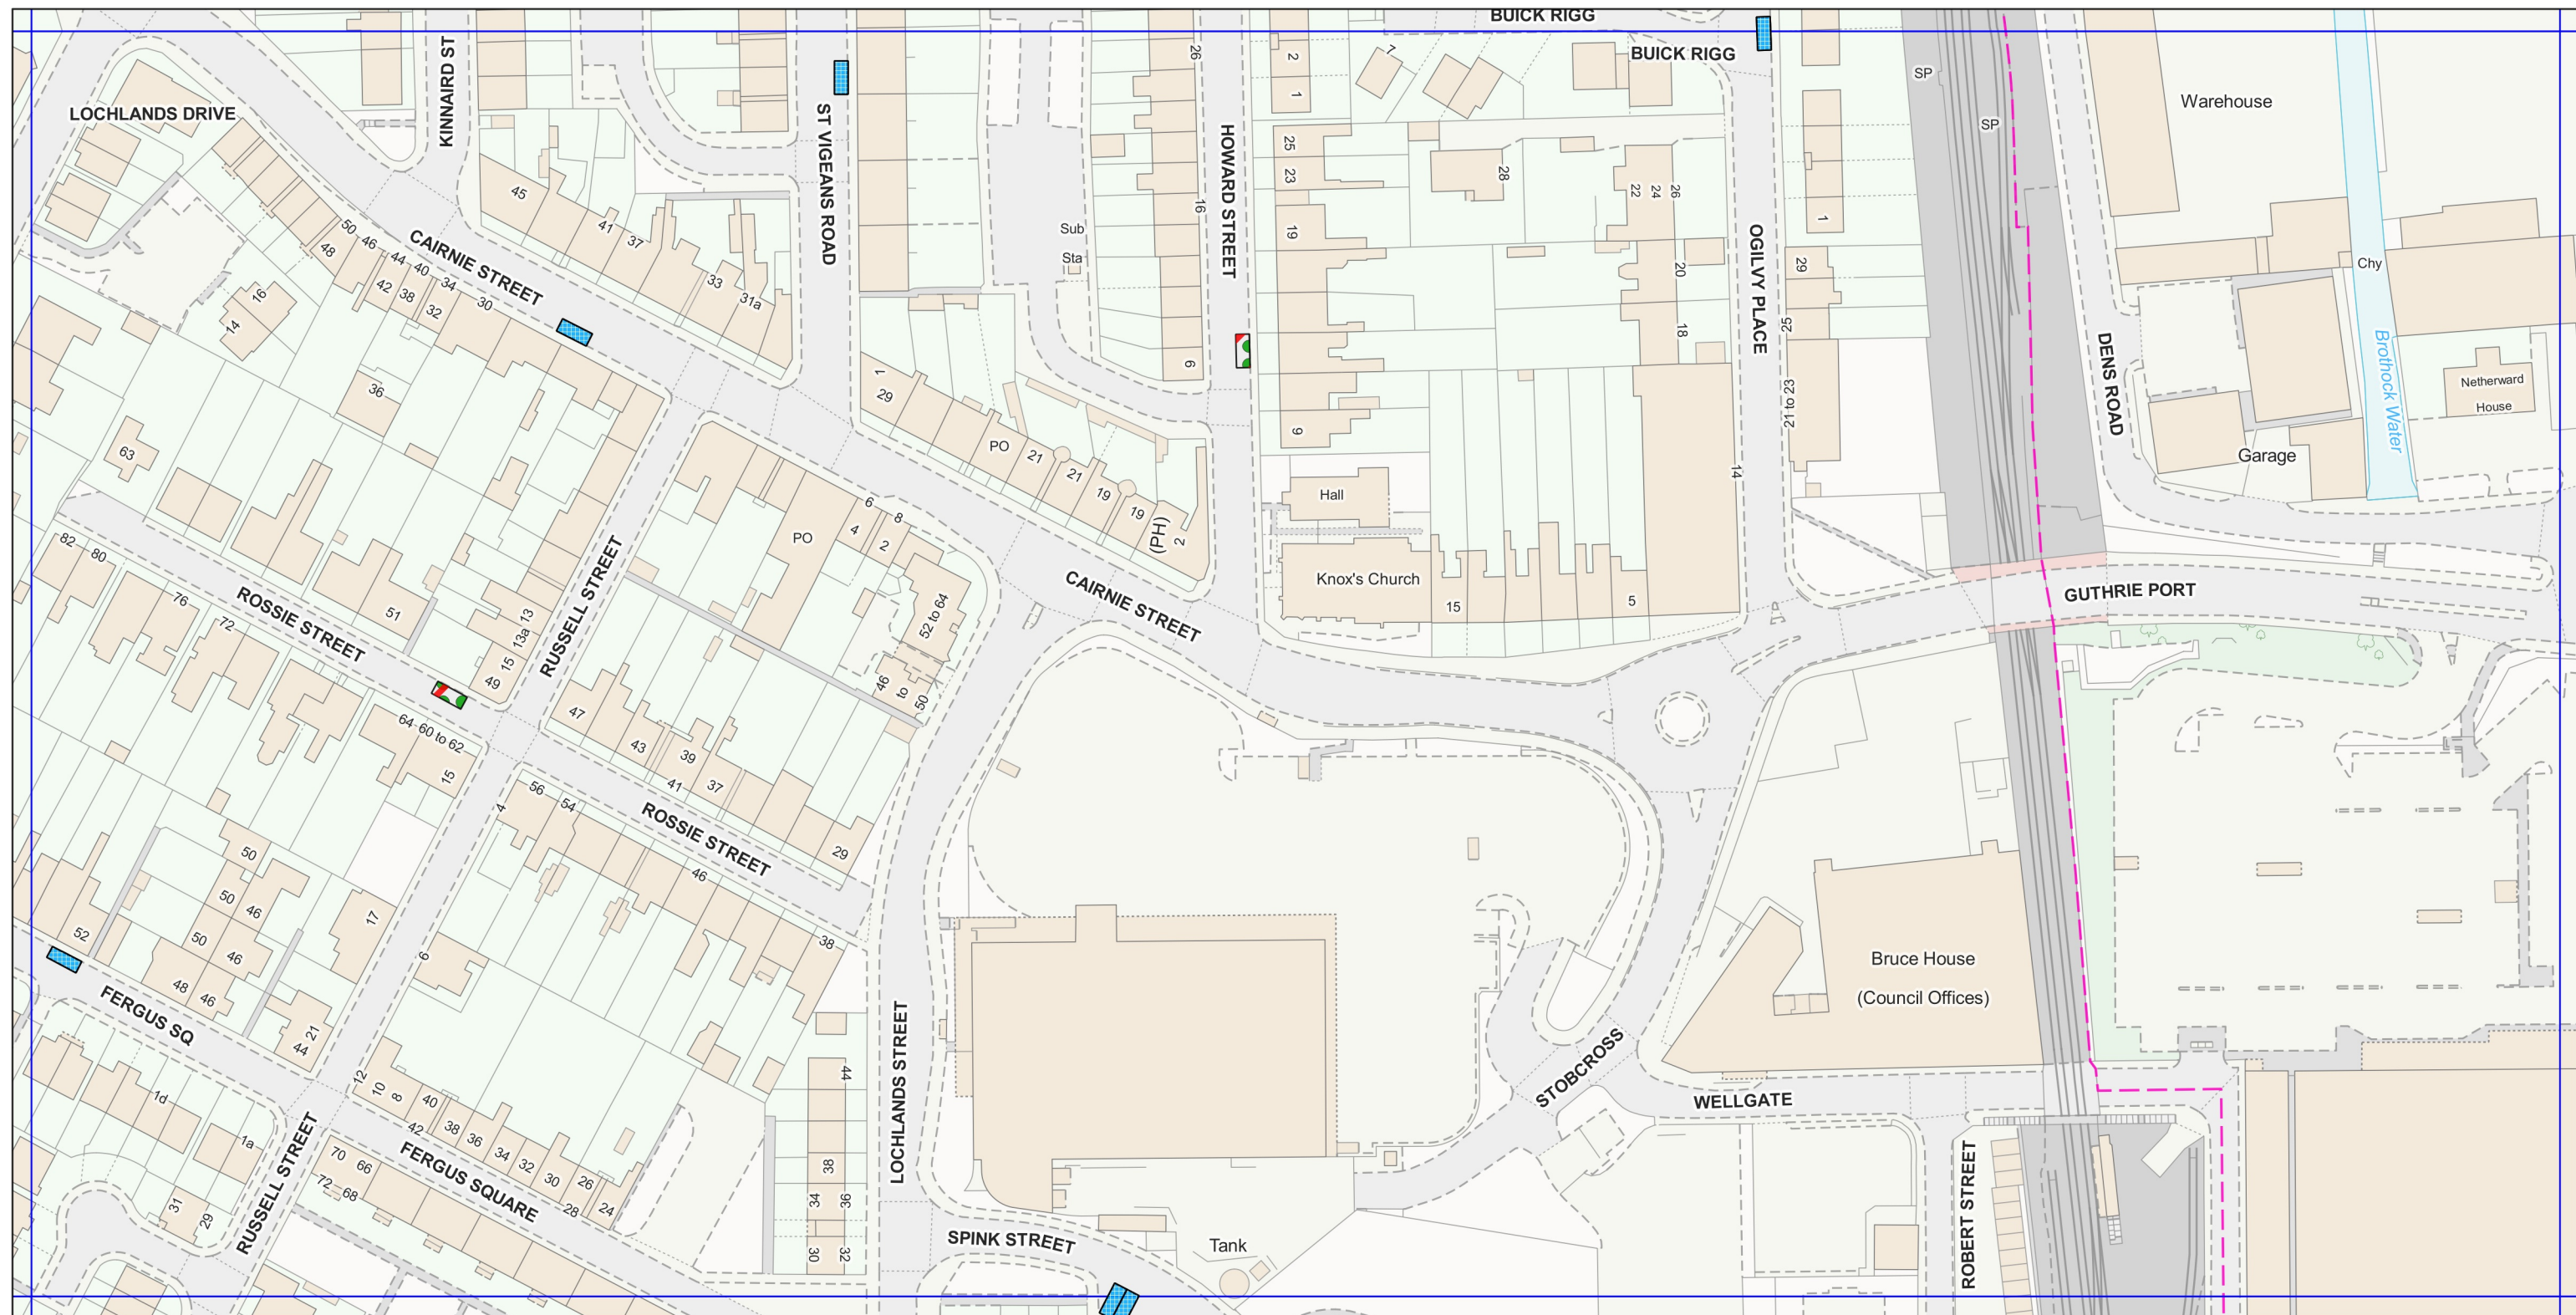
**Effective date: 28/02/2020**

This is **Plan No: AH-E06a** referred to in the foregoing Angus Council (Disabled Persons' Parking Places)(Street Parking Places) (Decriminalised Enforcement) (Variation) Order 2020

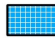



**ANGUS COUNCIL (DISABLED PERSONS' PARKING PLACES) (STREET PARKING PLACES) (DECRIMINALISED ENFORCEMENT) (VARIATION) ORDER 2020**

**Schedule 2**



**Legend**

-  Disabled bay: Blue badge holders only
-  Street Disabled Bay removed

**Plan No: AH-E08a**

**Scale: 1:1250**

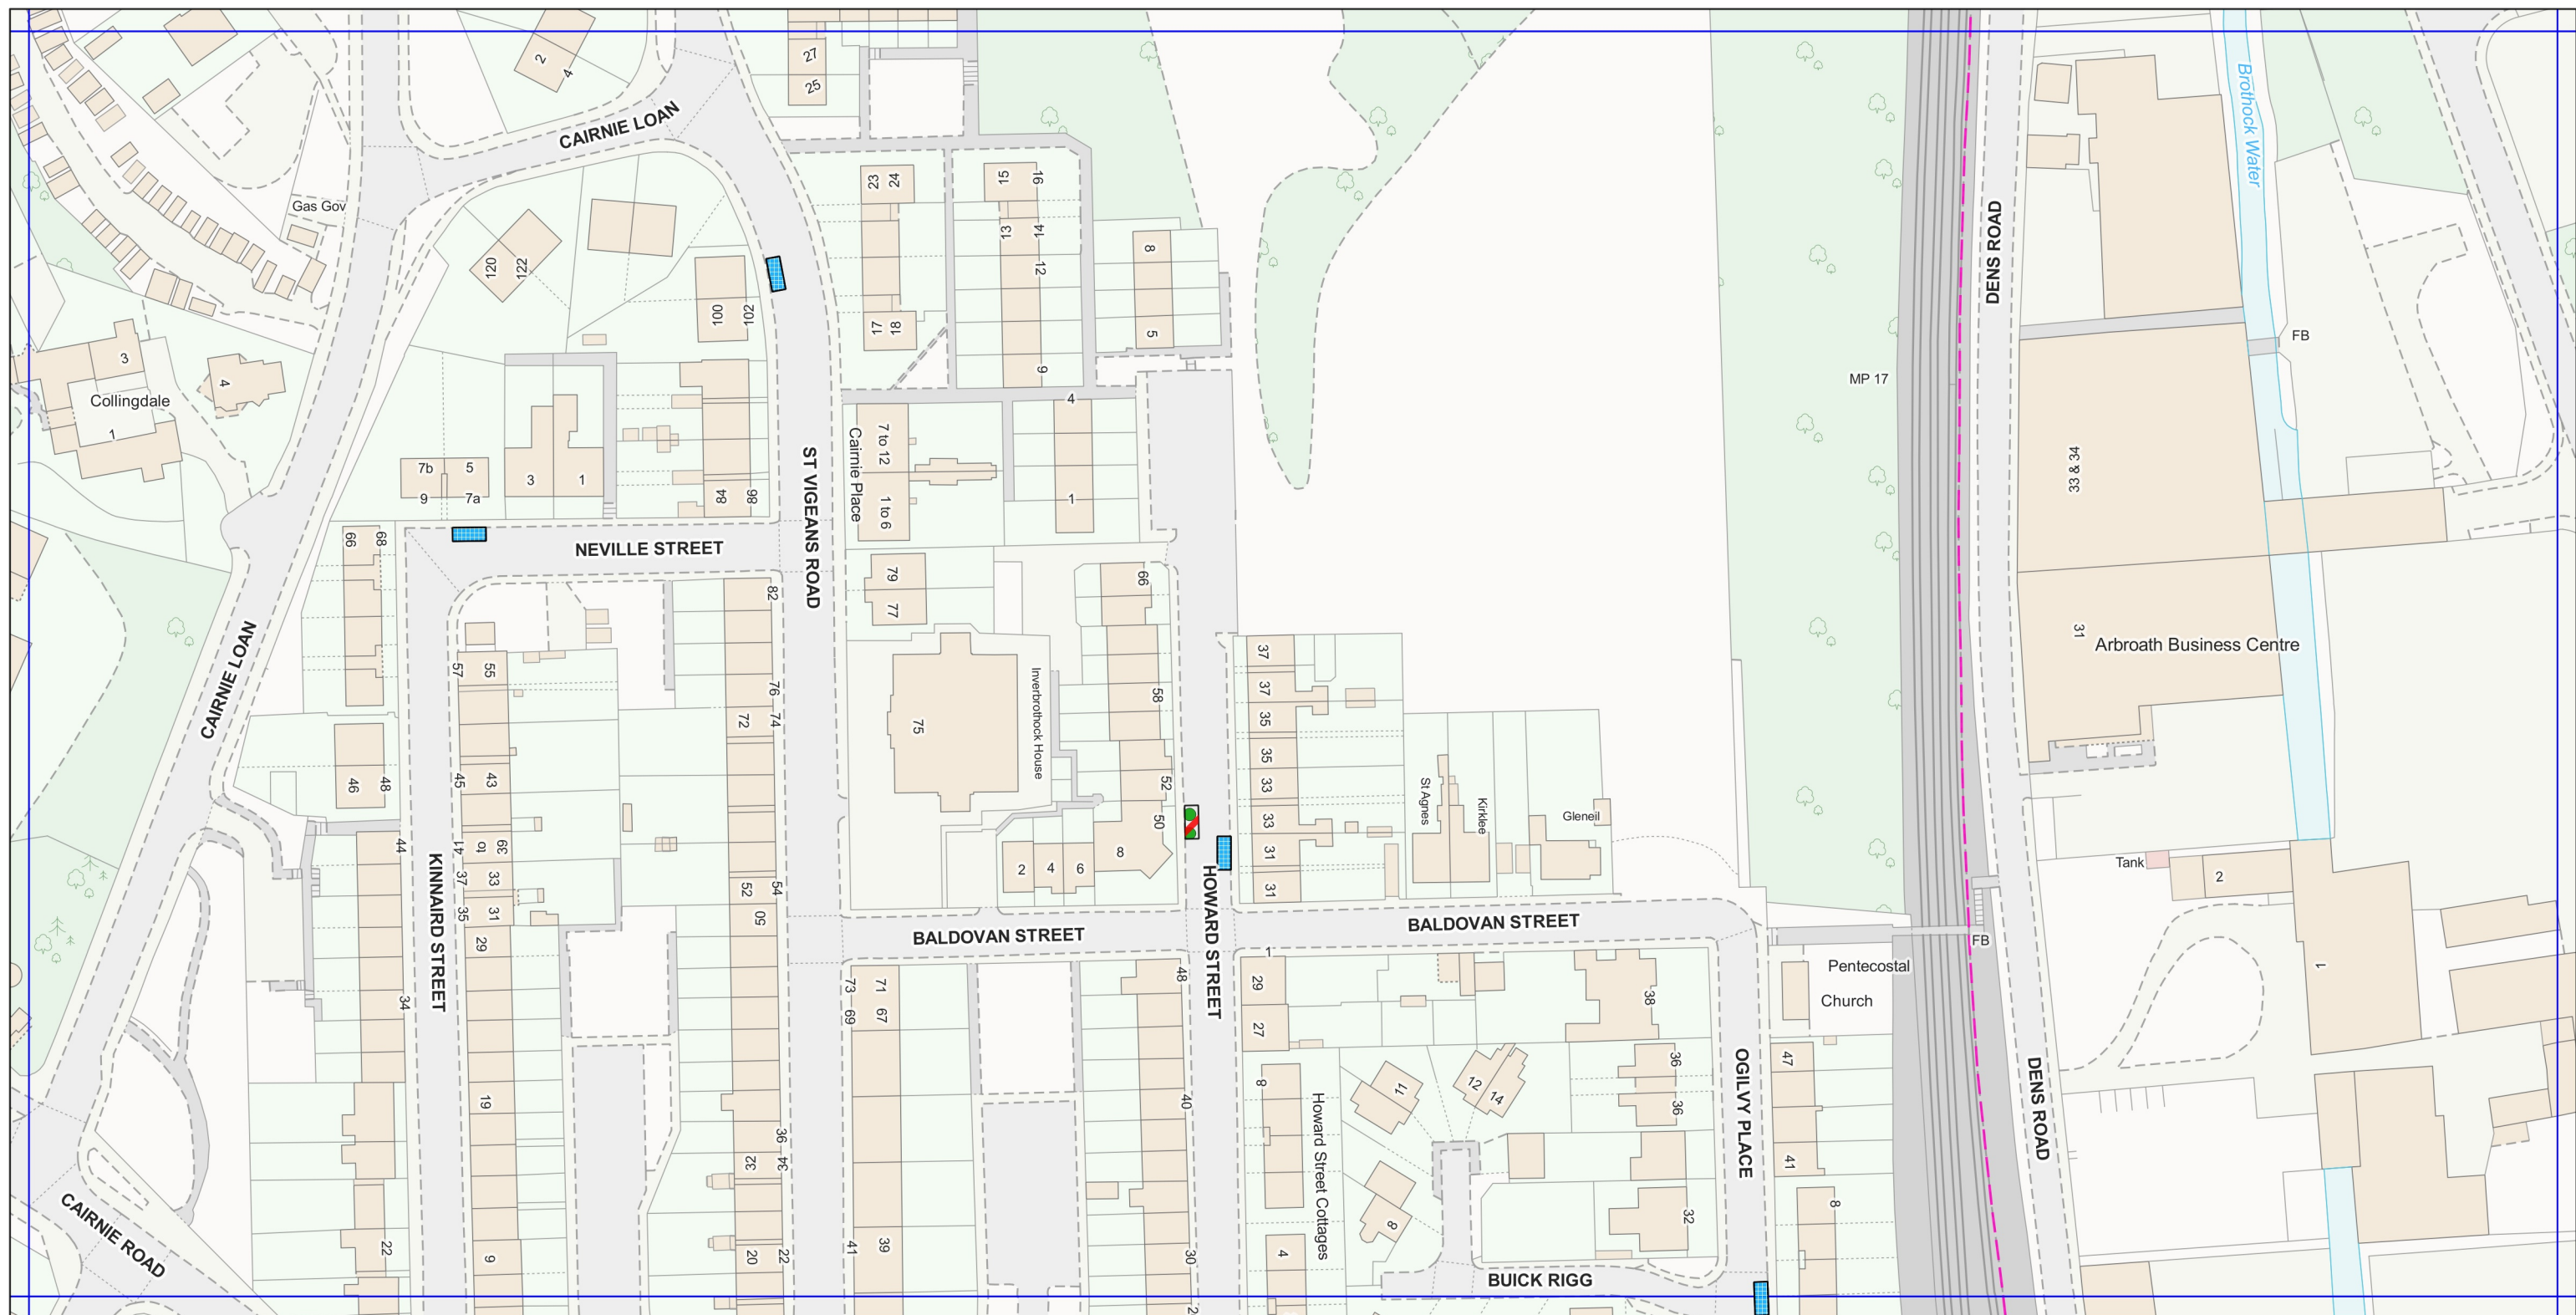
**Effective date: 28/02/2020**

This is **Plan No: AH-E08a** referred to in the foregoing Angus Council (Disabled Persons' Parking Places)(Street Parking Places) (Decriminalised Enforcement) (Variation) Order 2020

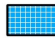



**ANGUS COUNCIL (DISABLED PERSONS' PARKING PLACES) (STREET PARKING PLACES) (DECRIMINALISED ENFORCEMENT) (VARIATION) ORDER 2020**

**Schedule 2**



**Legend**

-  Disabled bay: Blue badge holders only
-  Street Disabled Bay removed

**Plan No: AH-E09a**

**Scale: 1:1250**

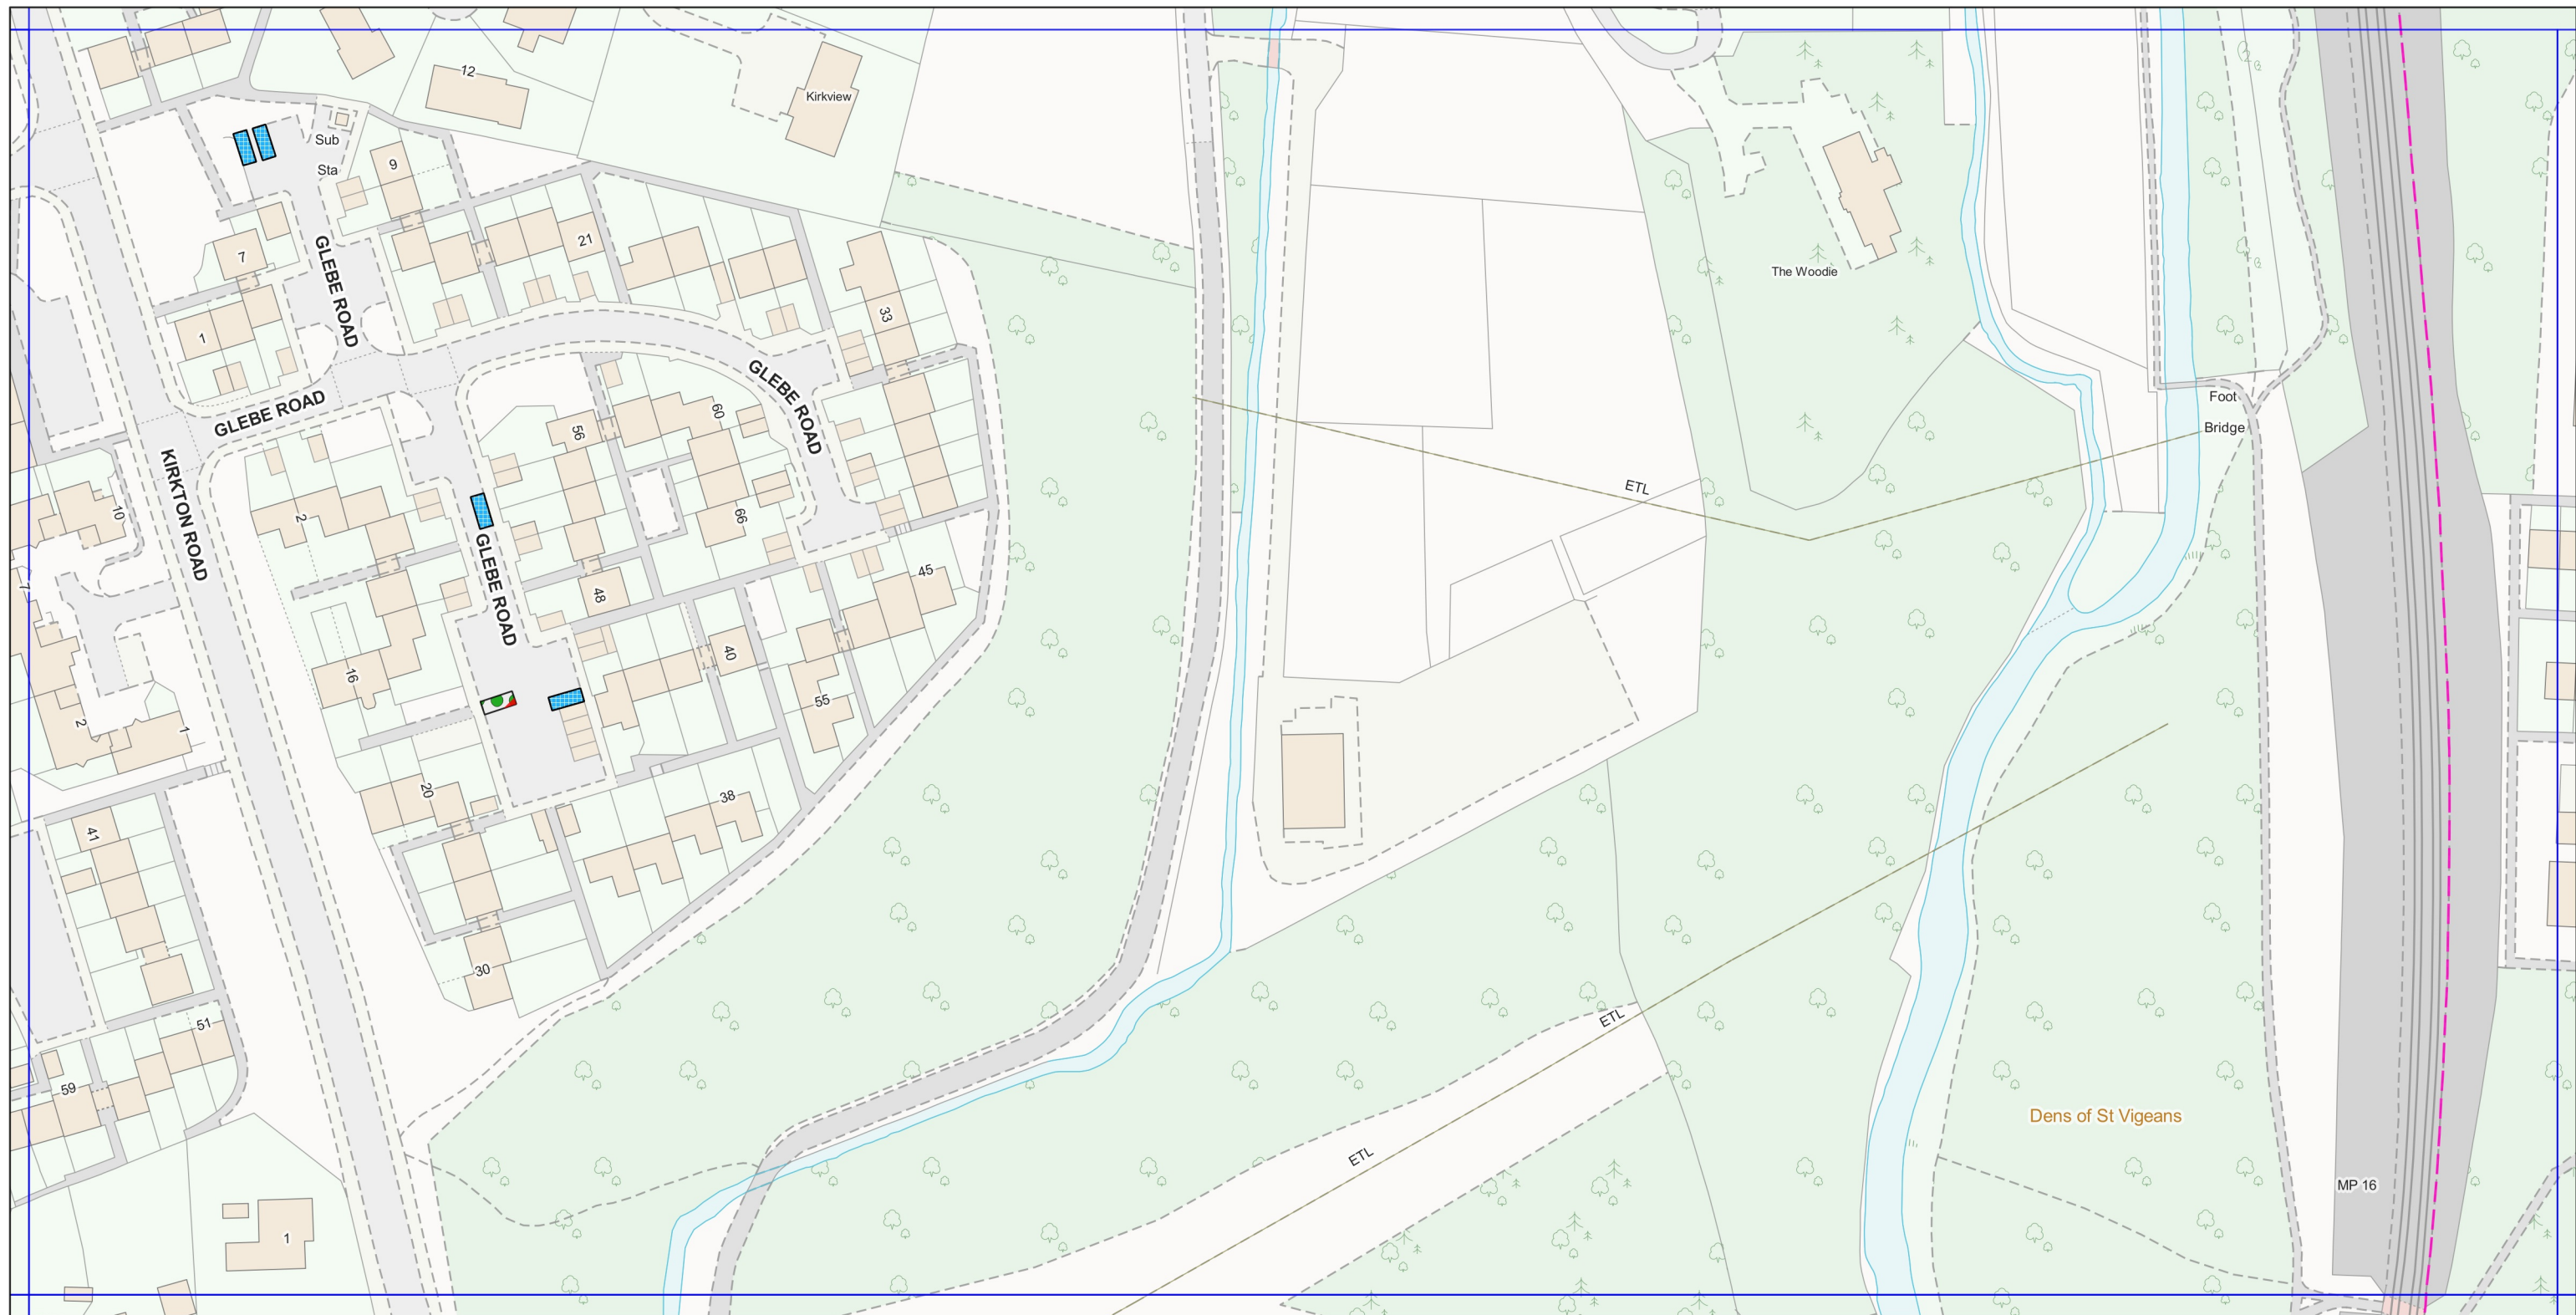
**Effective date: 28/02/2020**

This is **Plan No: AH-E09a** referred to in the foregoing Angus Council (Disabled Persons' Parking Places)(Street Parking Places) (Decriminalised Enforcement) (Variation) Order 2020

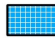



**ANGUS COUNCIL (DISABLED PERSONS' PARKING PLACES) (STREET PARKING PLACES) (DECRIMINALISED ENFORCEMENT) (VARIATION) ORDER 2020**

**Schedule 2**



**Legend**

-  Disabled bay: Blue badge holders only
-  Street Disabled Bay removed

**Plan No: AH-E13a**

**Scale: 1:1250**

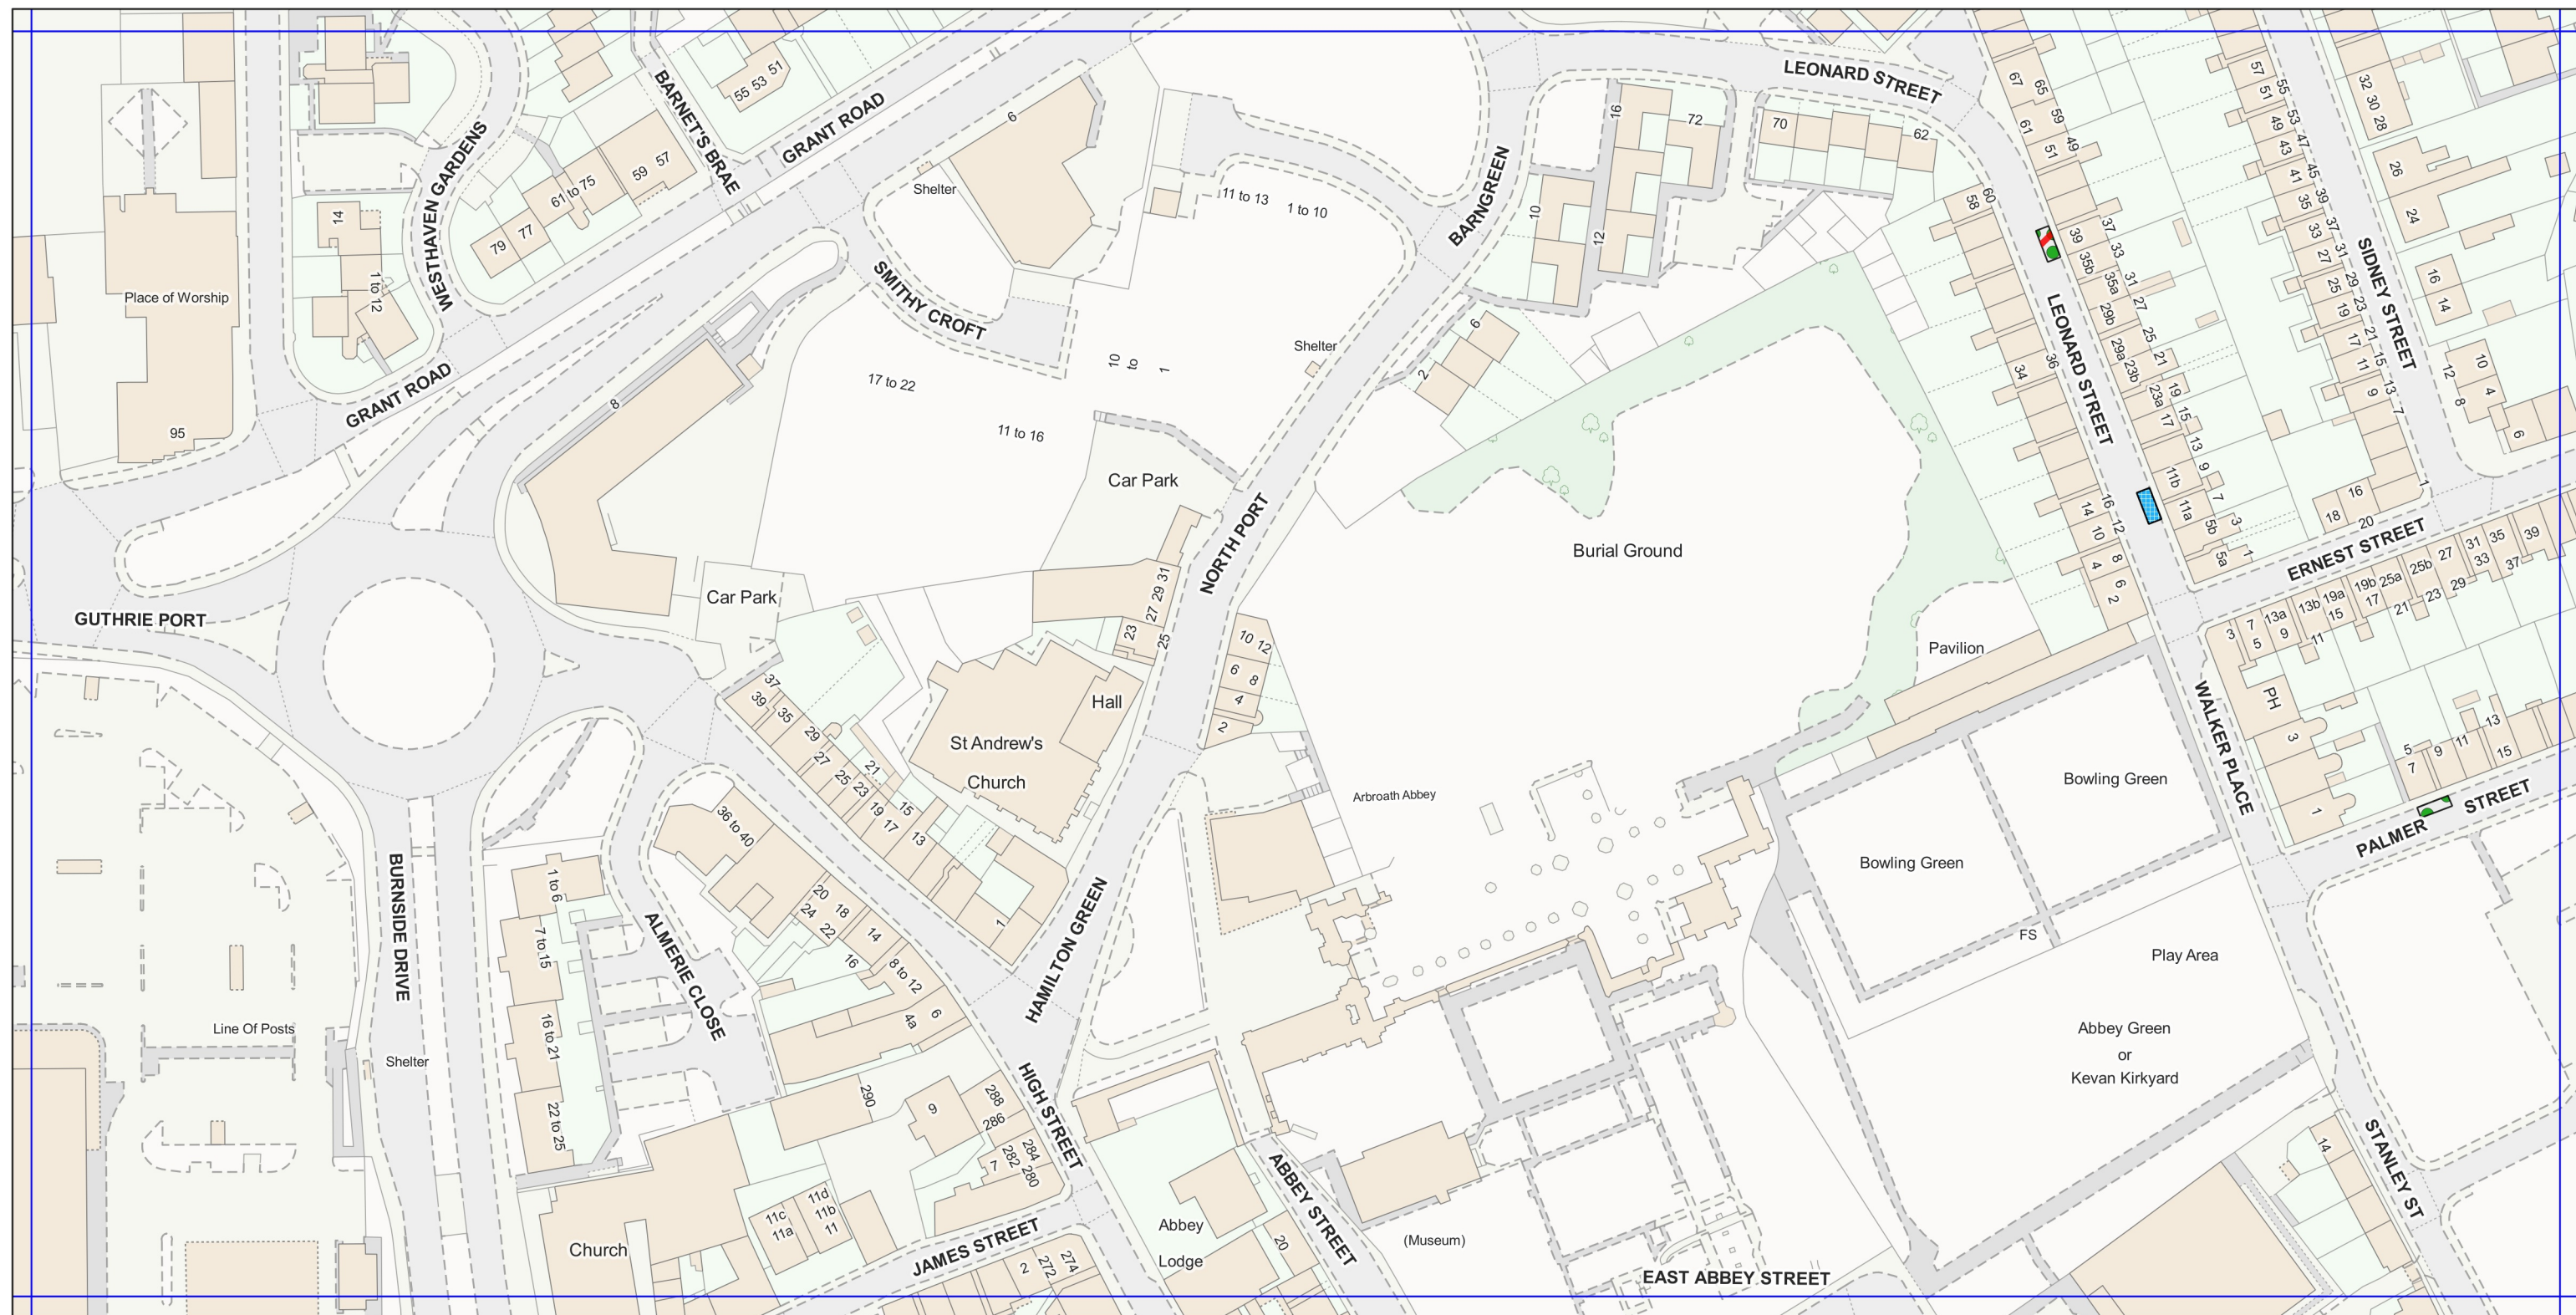
**Effective date: 28/02/2020**

This is **Plan No: AH-E13a** referred to in the foregoing Angus Council (Disabled Persons' Parking Places)(Street Parking Places) (Decriminalised Enforcement) (Variation) Order 2020





**ANGUS COUNCIL (DISABLED PERSONS' PARKING PLACES) (STREET PARKING PLACES) (DECriminalISED ENFORCEMENT) (VARIATION) ORDER 2020**

**Schedule 2**



**Legend**

-  Disabled bay: Blue badge holders only
-  Street Disabled Bay removed

**Plan No: AH-F08a**

**Scale: 1:1250**

**Effective date: 28/02/2020**

This is **Plan No: AH-F08a** referred to in the foregoing Angus Council (Disabled Persons' Parking Places)(Street Parking Places) (Decriminalised Enforcement) (Variation) Order 2020





**ANGUS COUNCIL (DISABLED PERSONS' PARKING PLACES) (STREET PARKING PLACES) (DECriminalISED ENFORCEMENT) (VARIATION) ORDER 2020**

**Schedule 2**



**Legend**

-  Disabled bay: Blue badge holders only
-  Street Disabled Bay removed

**Plan No: AH-F09a**

**Scale: 1:1250**

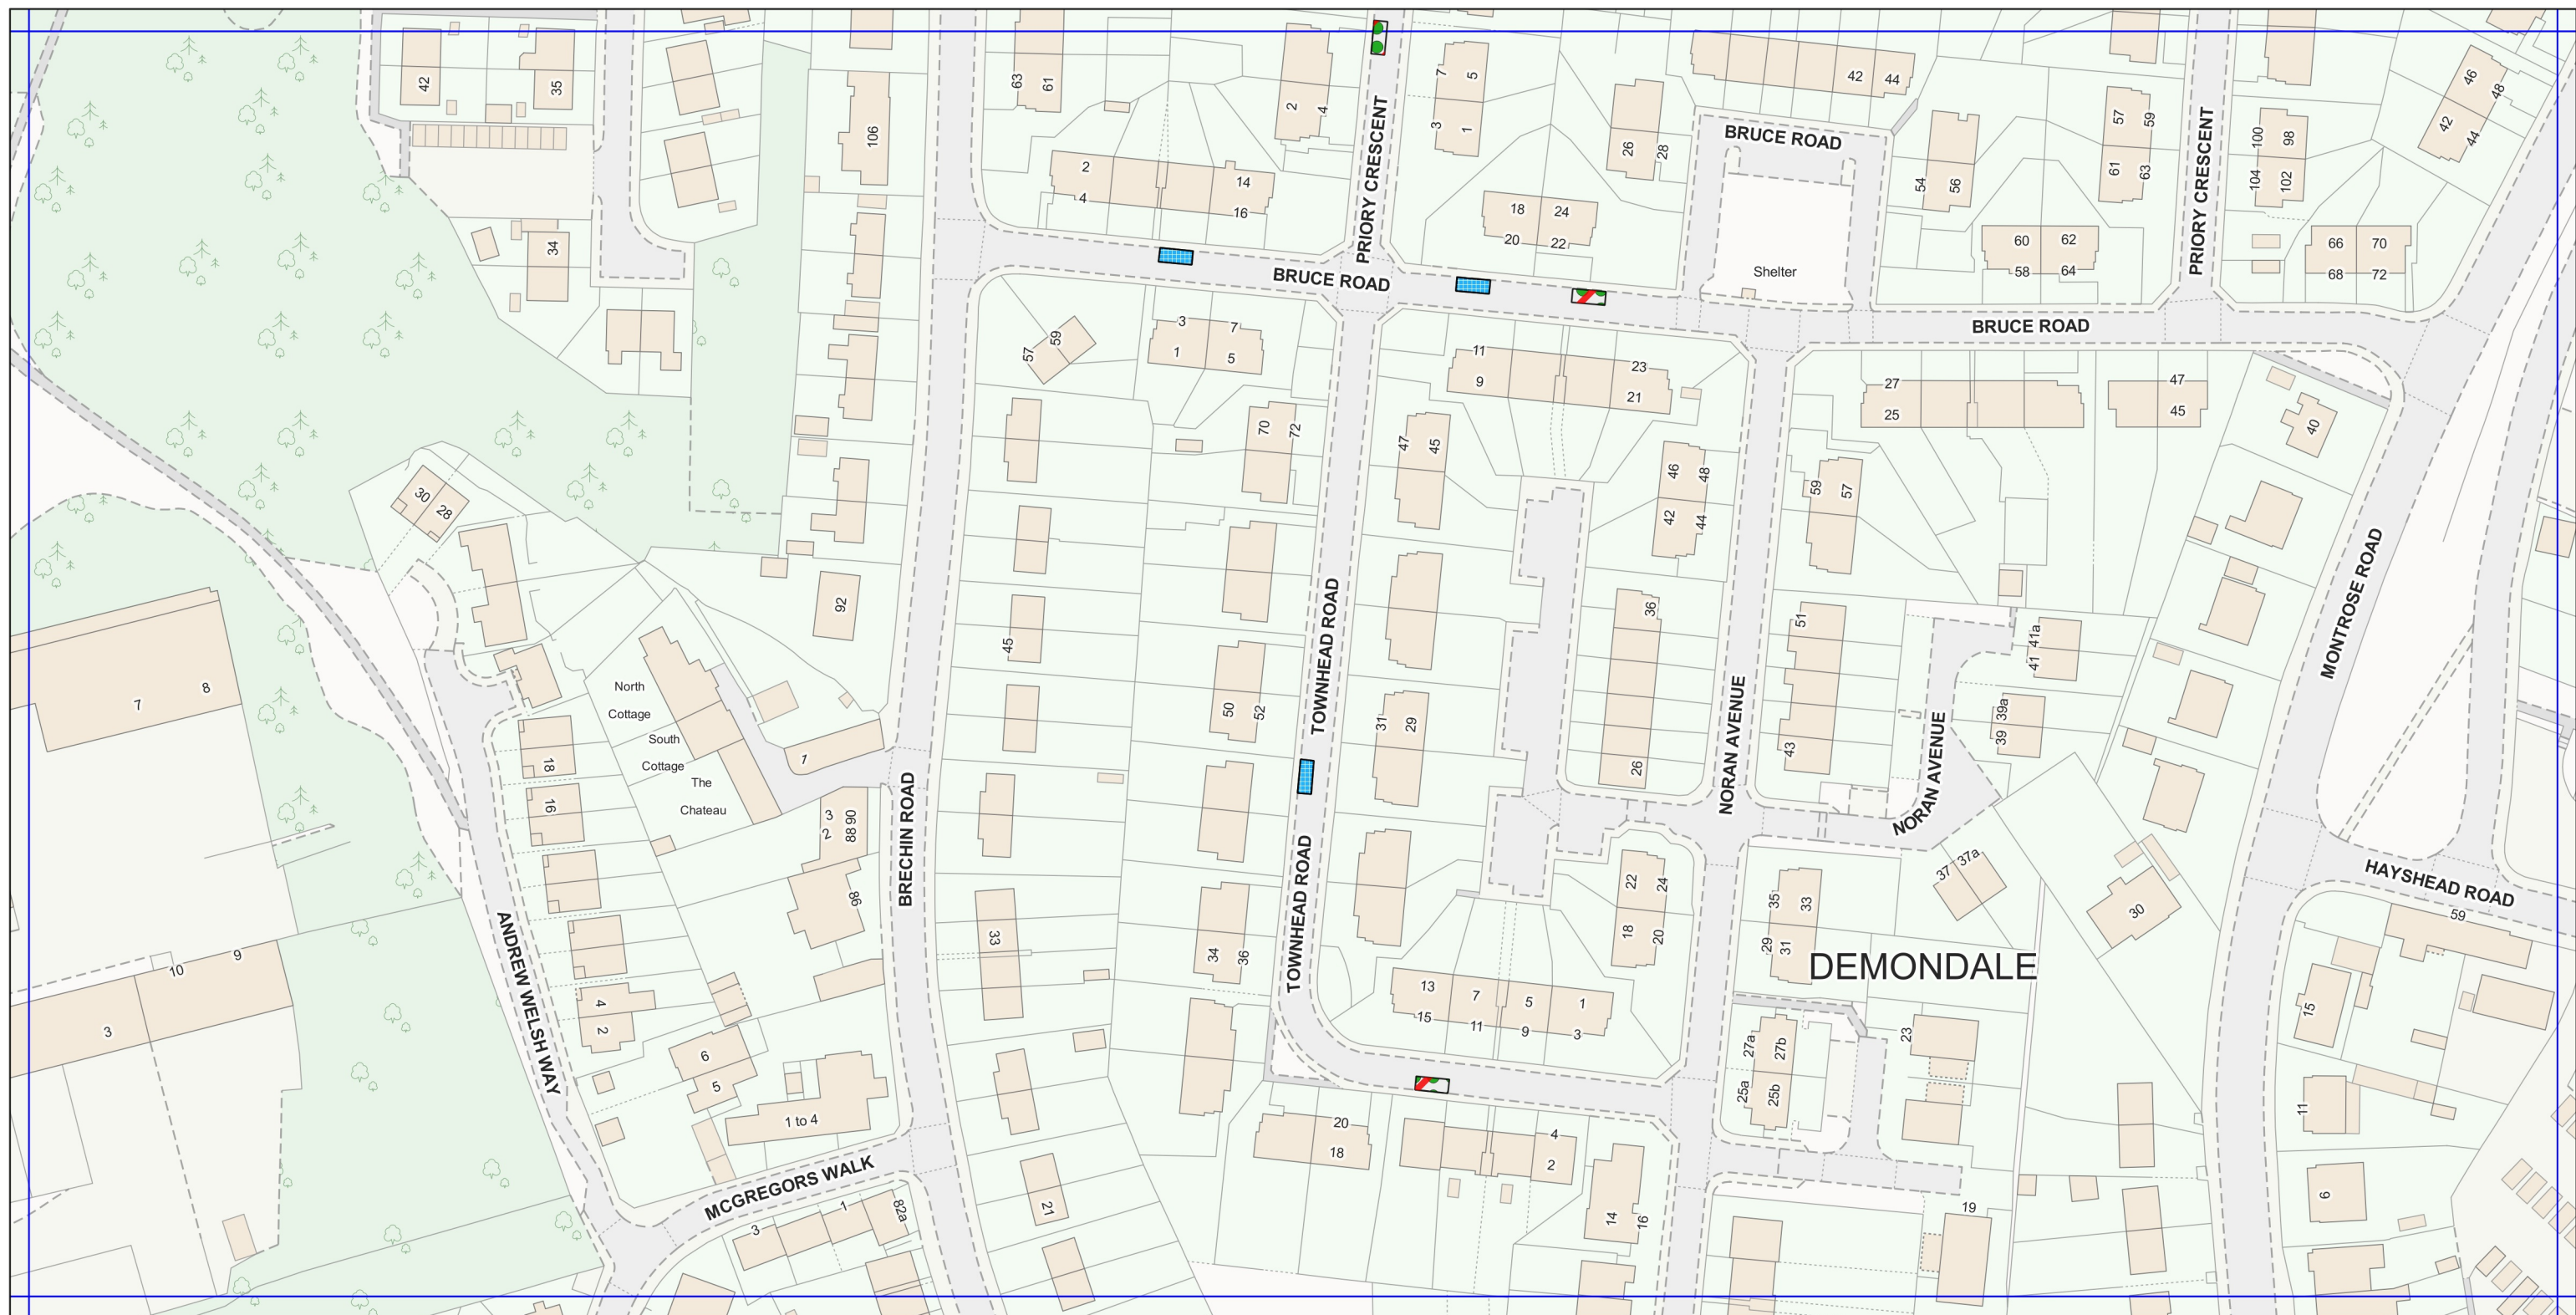
**Effective date: 28/02/2020**

This is **Plan No: AH-F09a** referred to in the foregoing Angus Council (Disabled Persons' Parking Places)(Street Parking Places) (Decriminalised Enforcement) (Variation) Order 2020

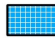



**ANGUS COUNCIL (DISABLED PERSONS' PARKING PLACES) (STREET PARKING PLACES) (DECRIMINALISED ENFORCEMENT) (VARIATION) ORDER 2020**

**Schedule 2**



**Legend**

-  Disabled bay: Blue badge holders only
-  Street Disabled Bay removed

**Plan No: AH-F10a**

**Scale: 1:1250**

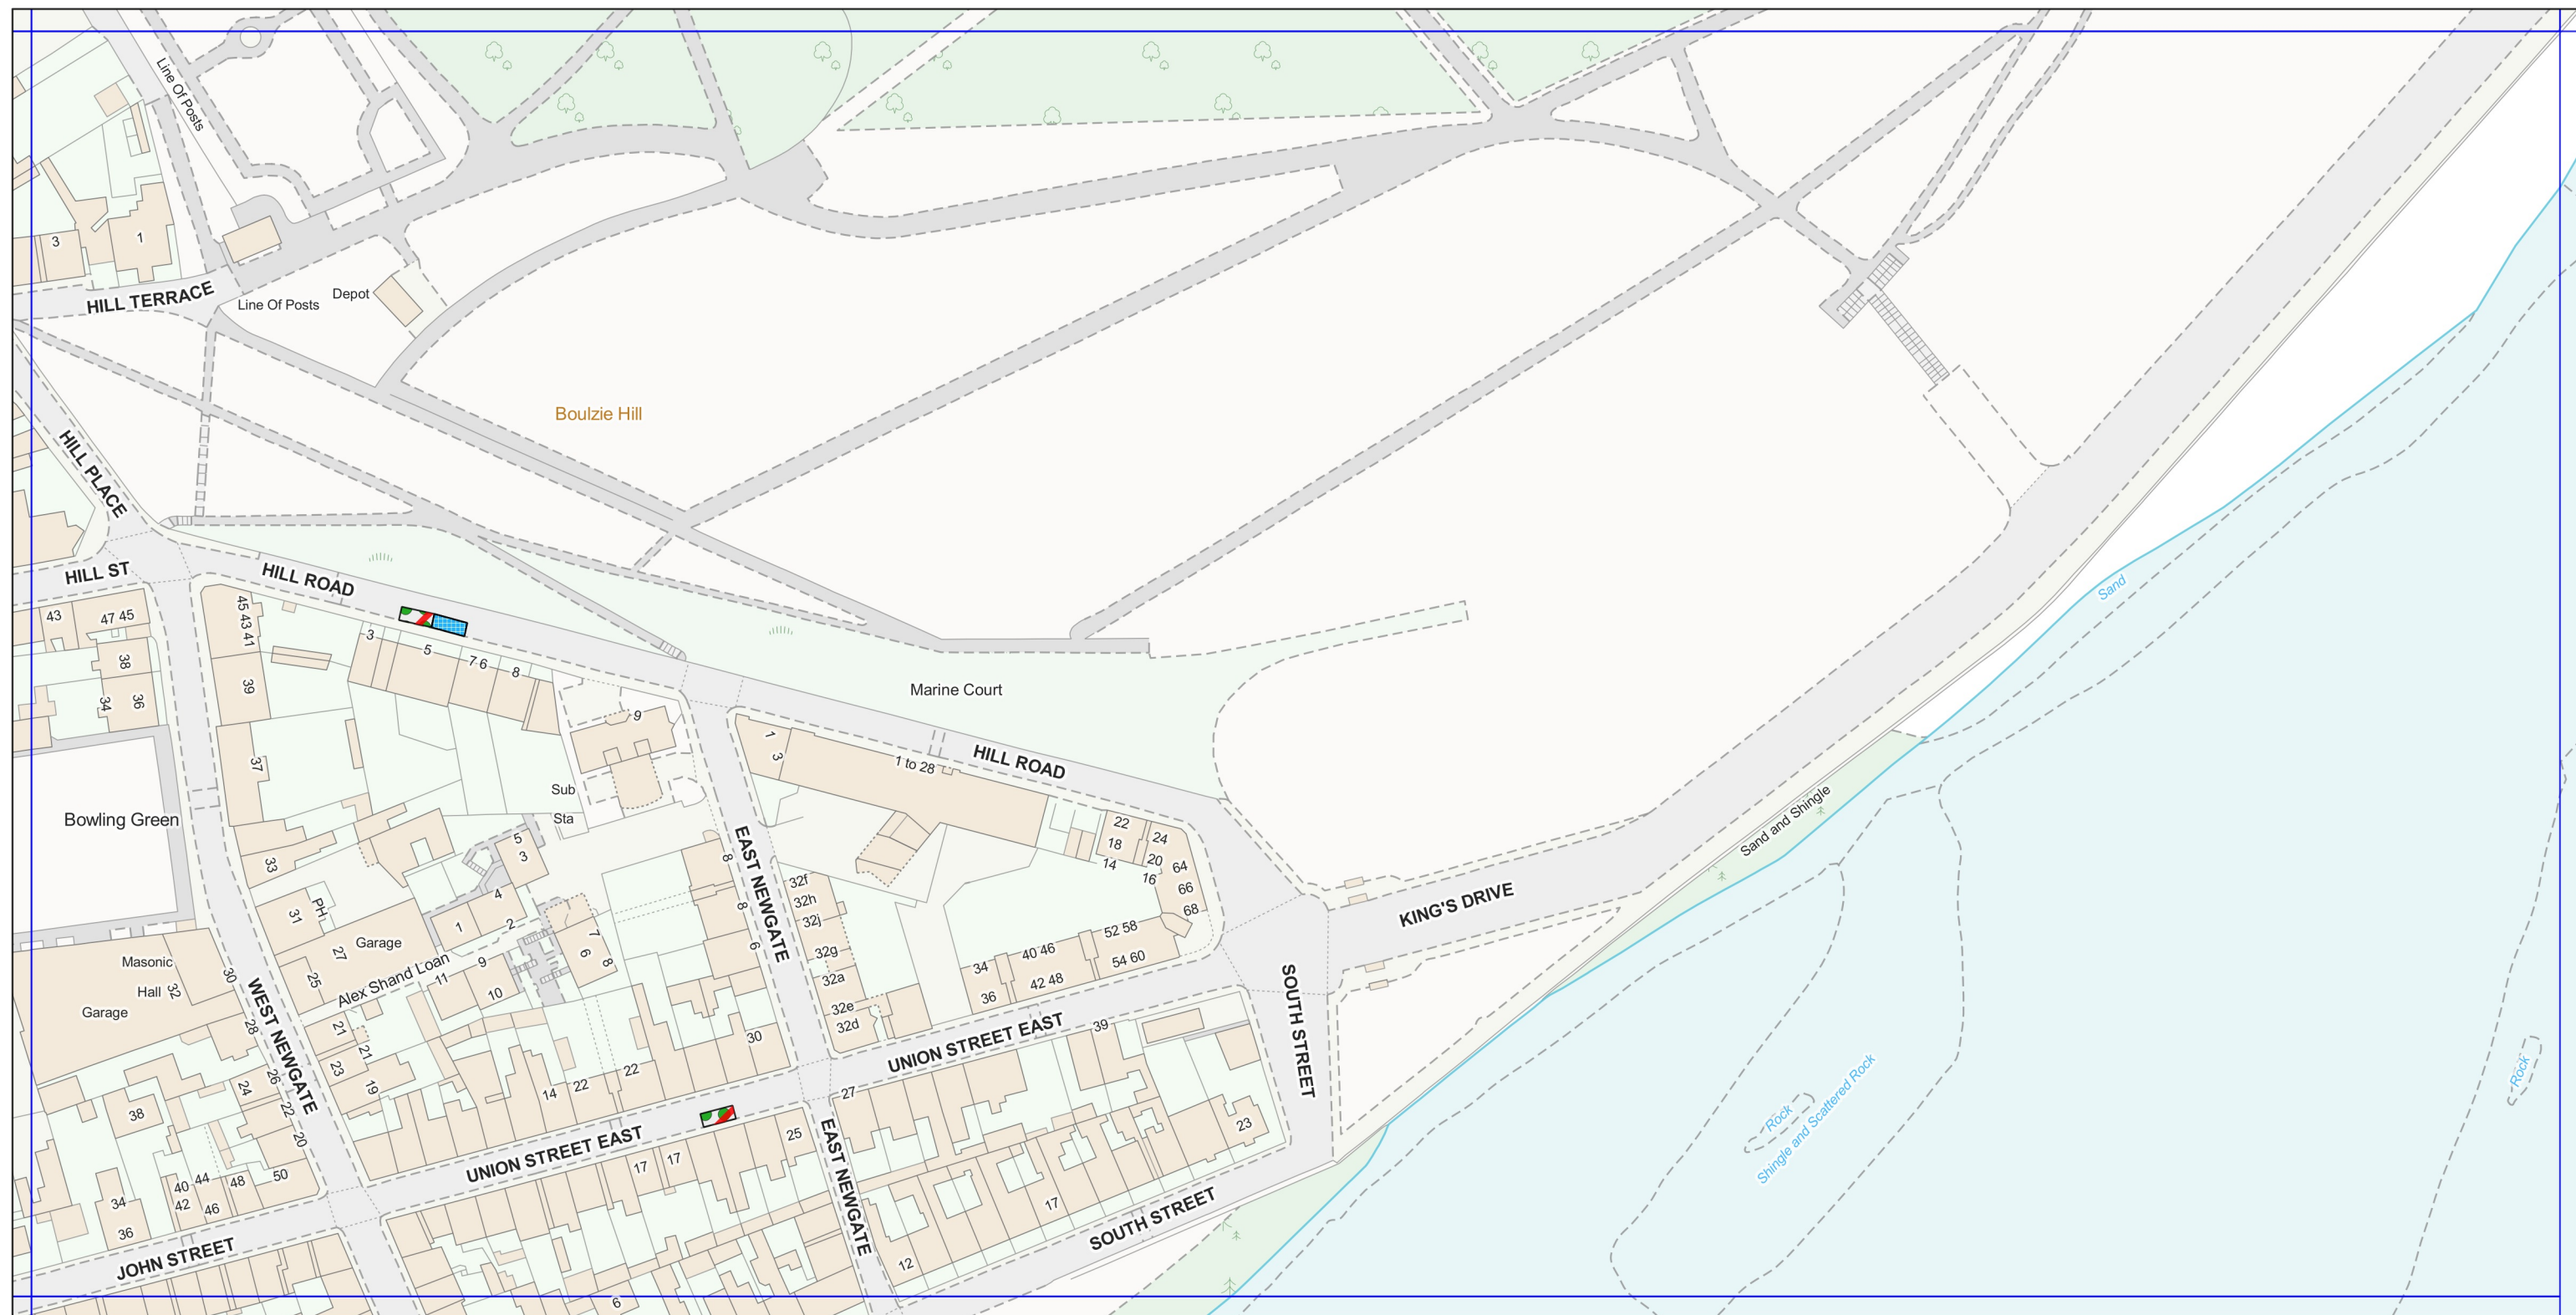
**Effective date: 28/02/2020**

This is **Plan No: AH-F10a** referred to in the foregoing Angus Council (Disabled Persons' Parking Places)(Street Parking Places) (Decriminalised Enforcement) (Variation) Order 2020

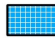



**ANGUS COUNCIL (DISABLED PERSONS' PARKING PLACES) (STREET PARKING PLACES) (DECRIMINALISED ENFORCEMENT) (VARIATION) ORDER 2020**

**Schedule 2**



**Legend**

-  Disabled bay: Blue badge holders only
-  Street Disabled Bay removed

**Plan No: AH-G06a**

**Scale: 1:1250**

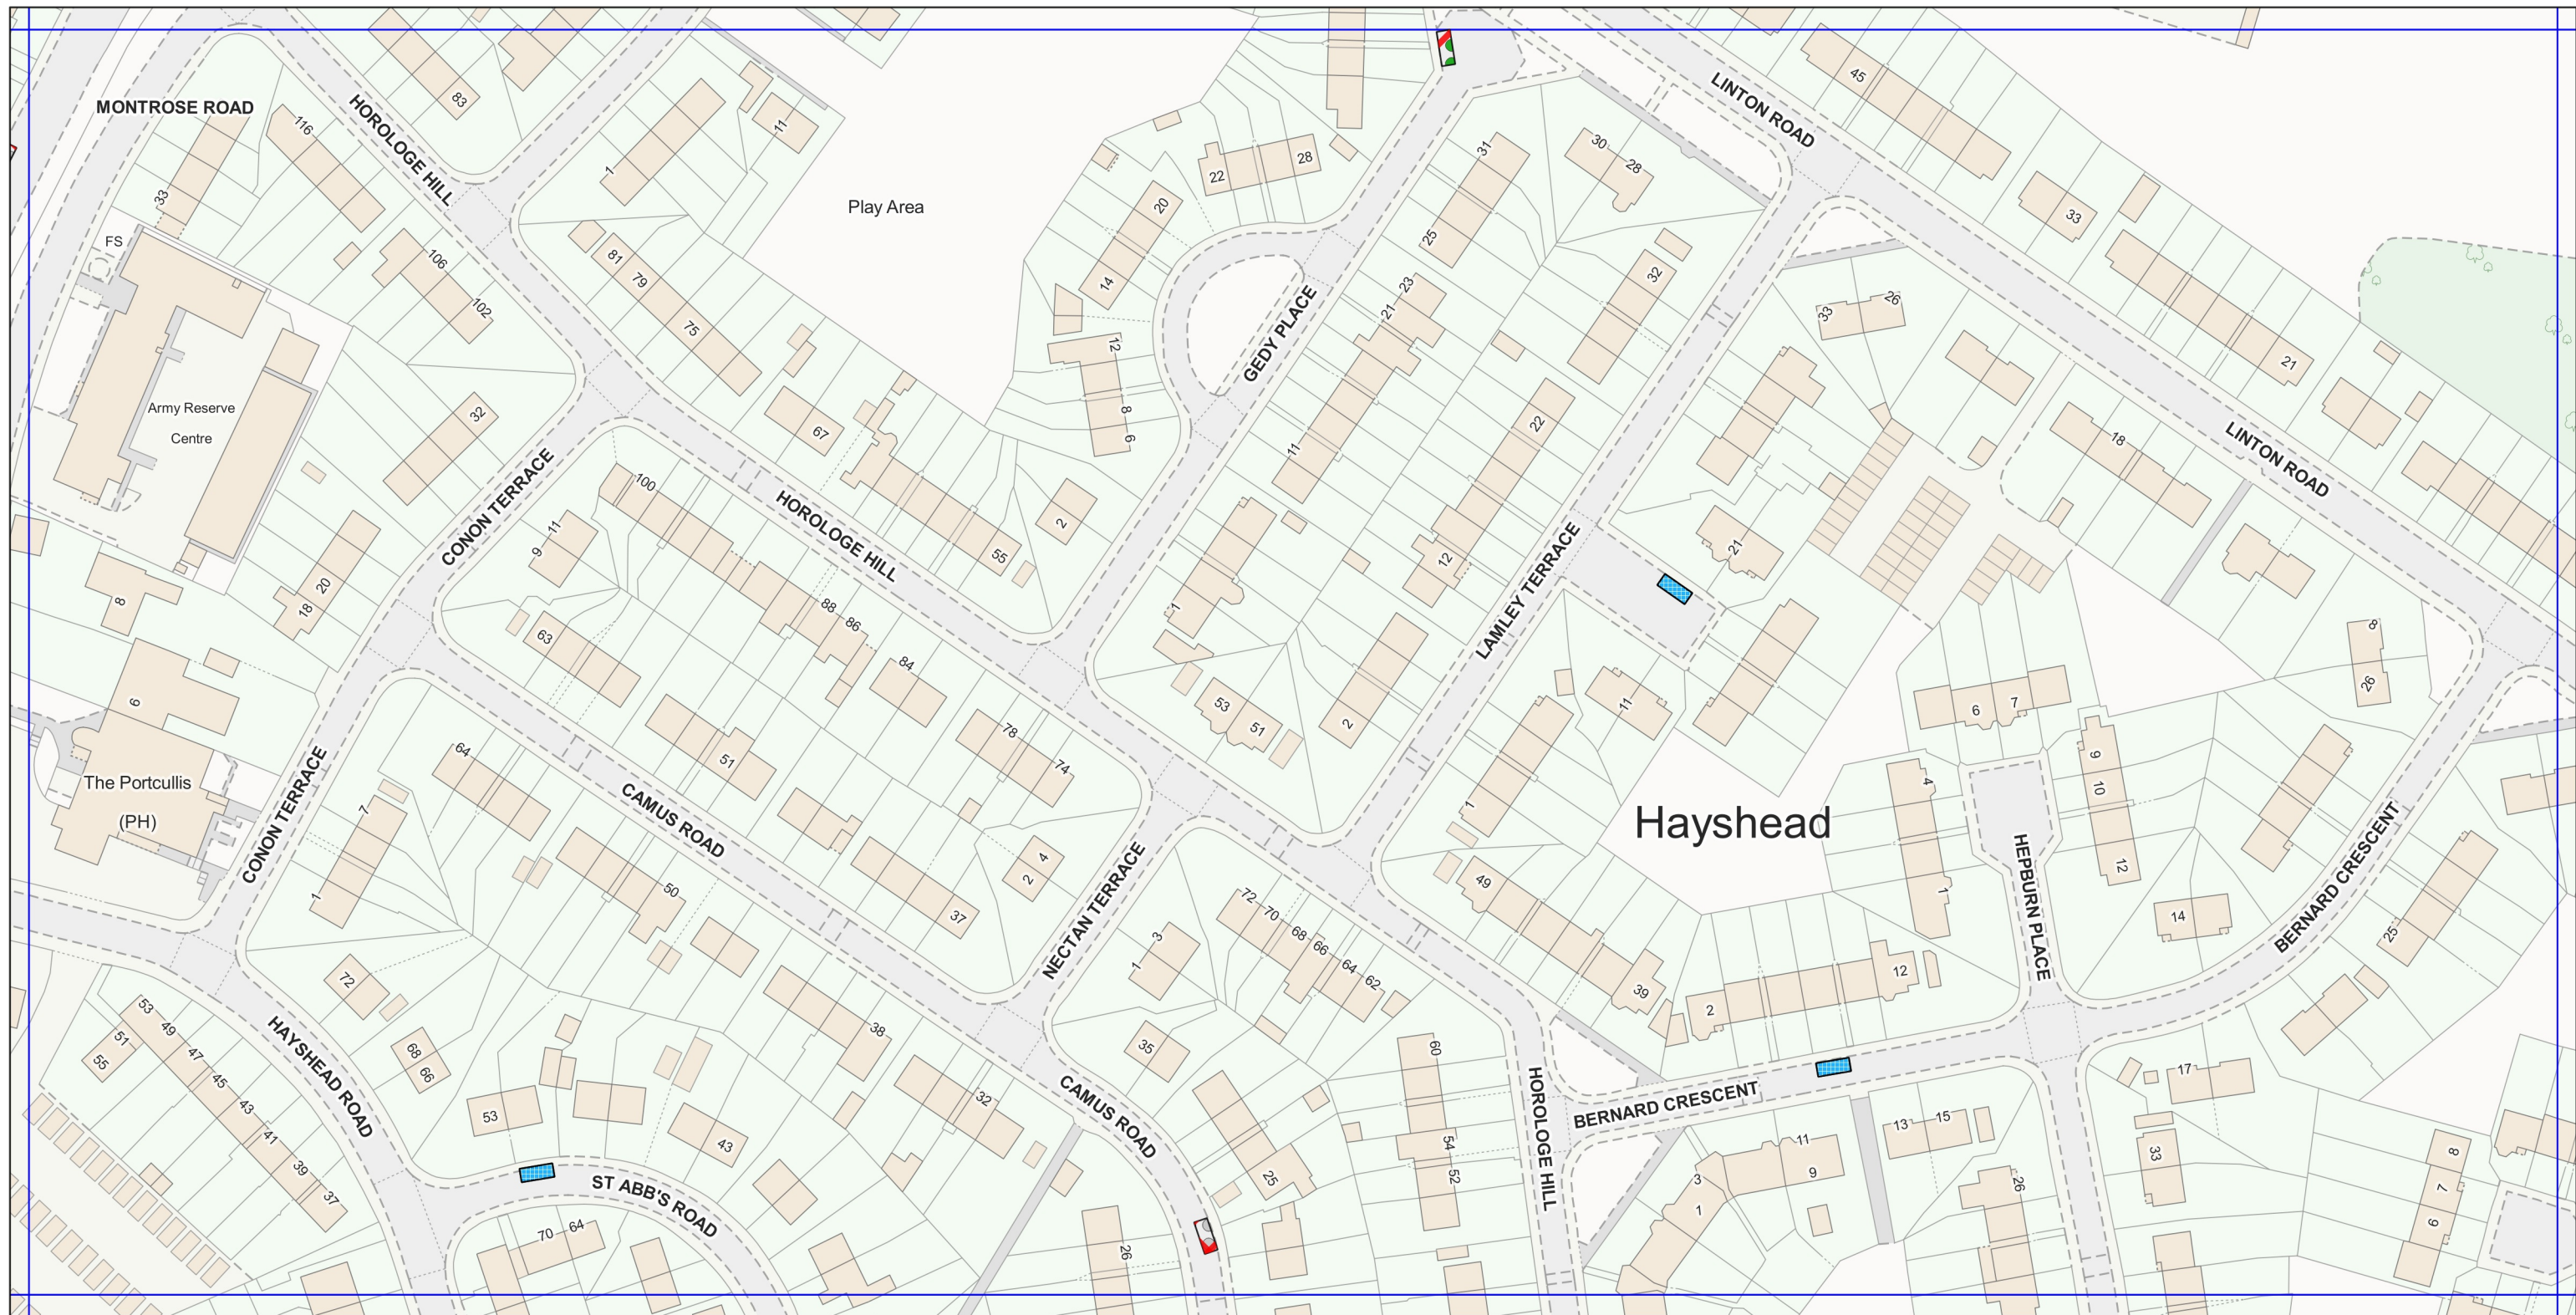
**Effective date: 28/02/2020**

This is **Plan No: AH-G06a** referred to in the foregoing Angus Council (Disabled Persons' Parking Places)(Street Parking Places) (Decriminalised Enforcement) (Variation) Order 2020






**ANGUS COUNCIL (DISABLED PERSONS' PARKING PLACES) (STREET PARKING PLACES) (DECriminalISED ENFORCEMENT) (VARIATION) ORDER 2020**

**Schedule 2**



**Legend**

-  Disabled bay: Blue badge holders only
-  Street Disabled Bay removed
-  Street Disabled Bay removed

Contains Ordnance Survey data © Crown copyright and database right 2018. All rights reserved. 100023404.

**Plan No: AH-G10a**

**Scale: 1:1250**

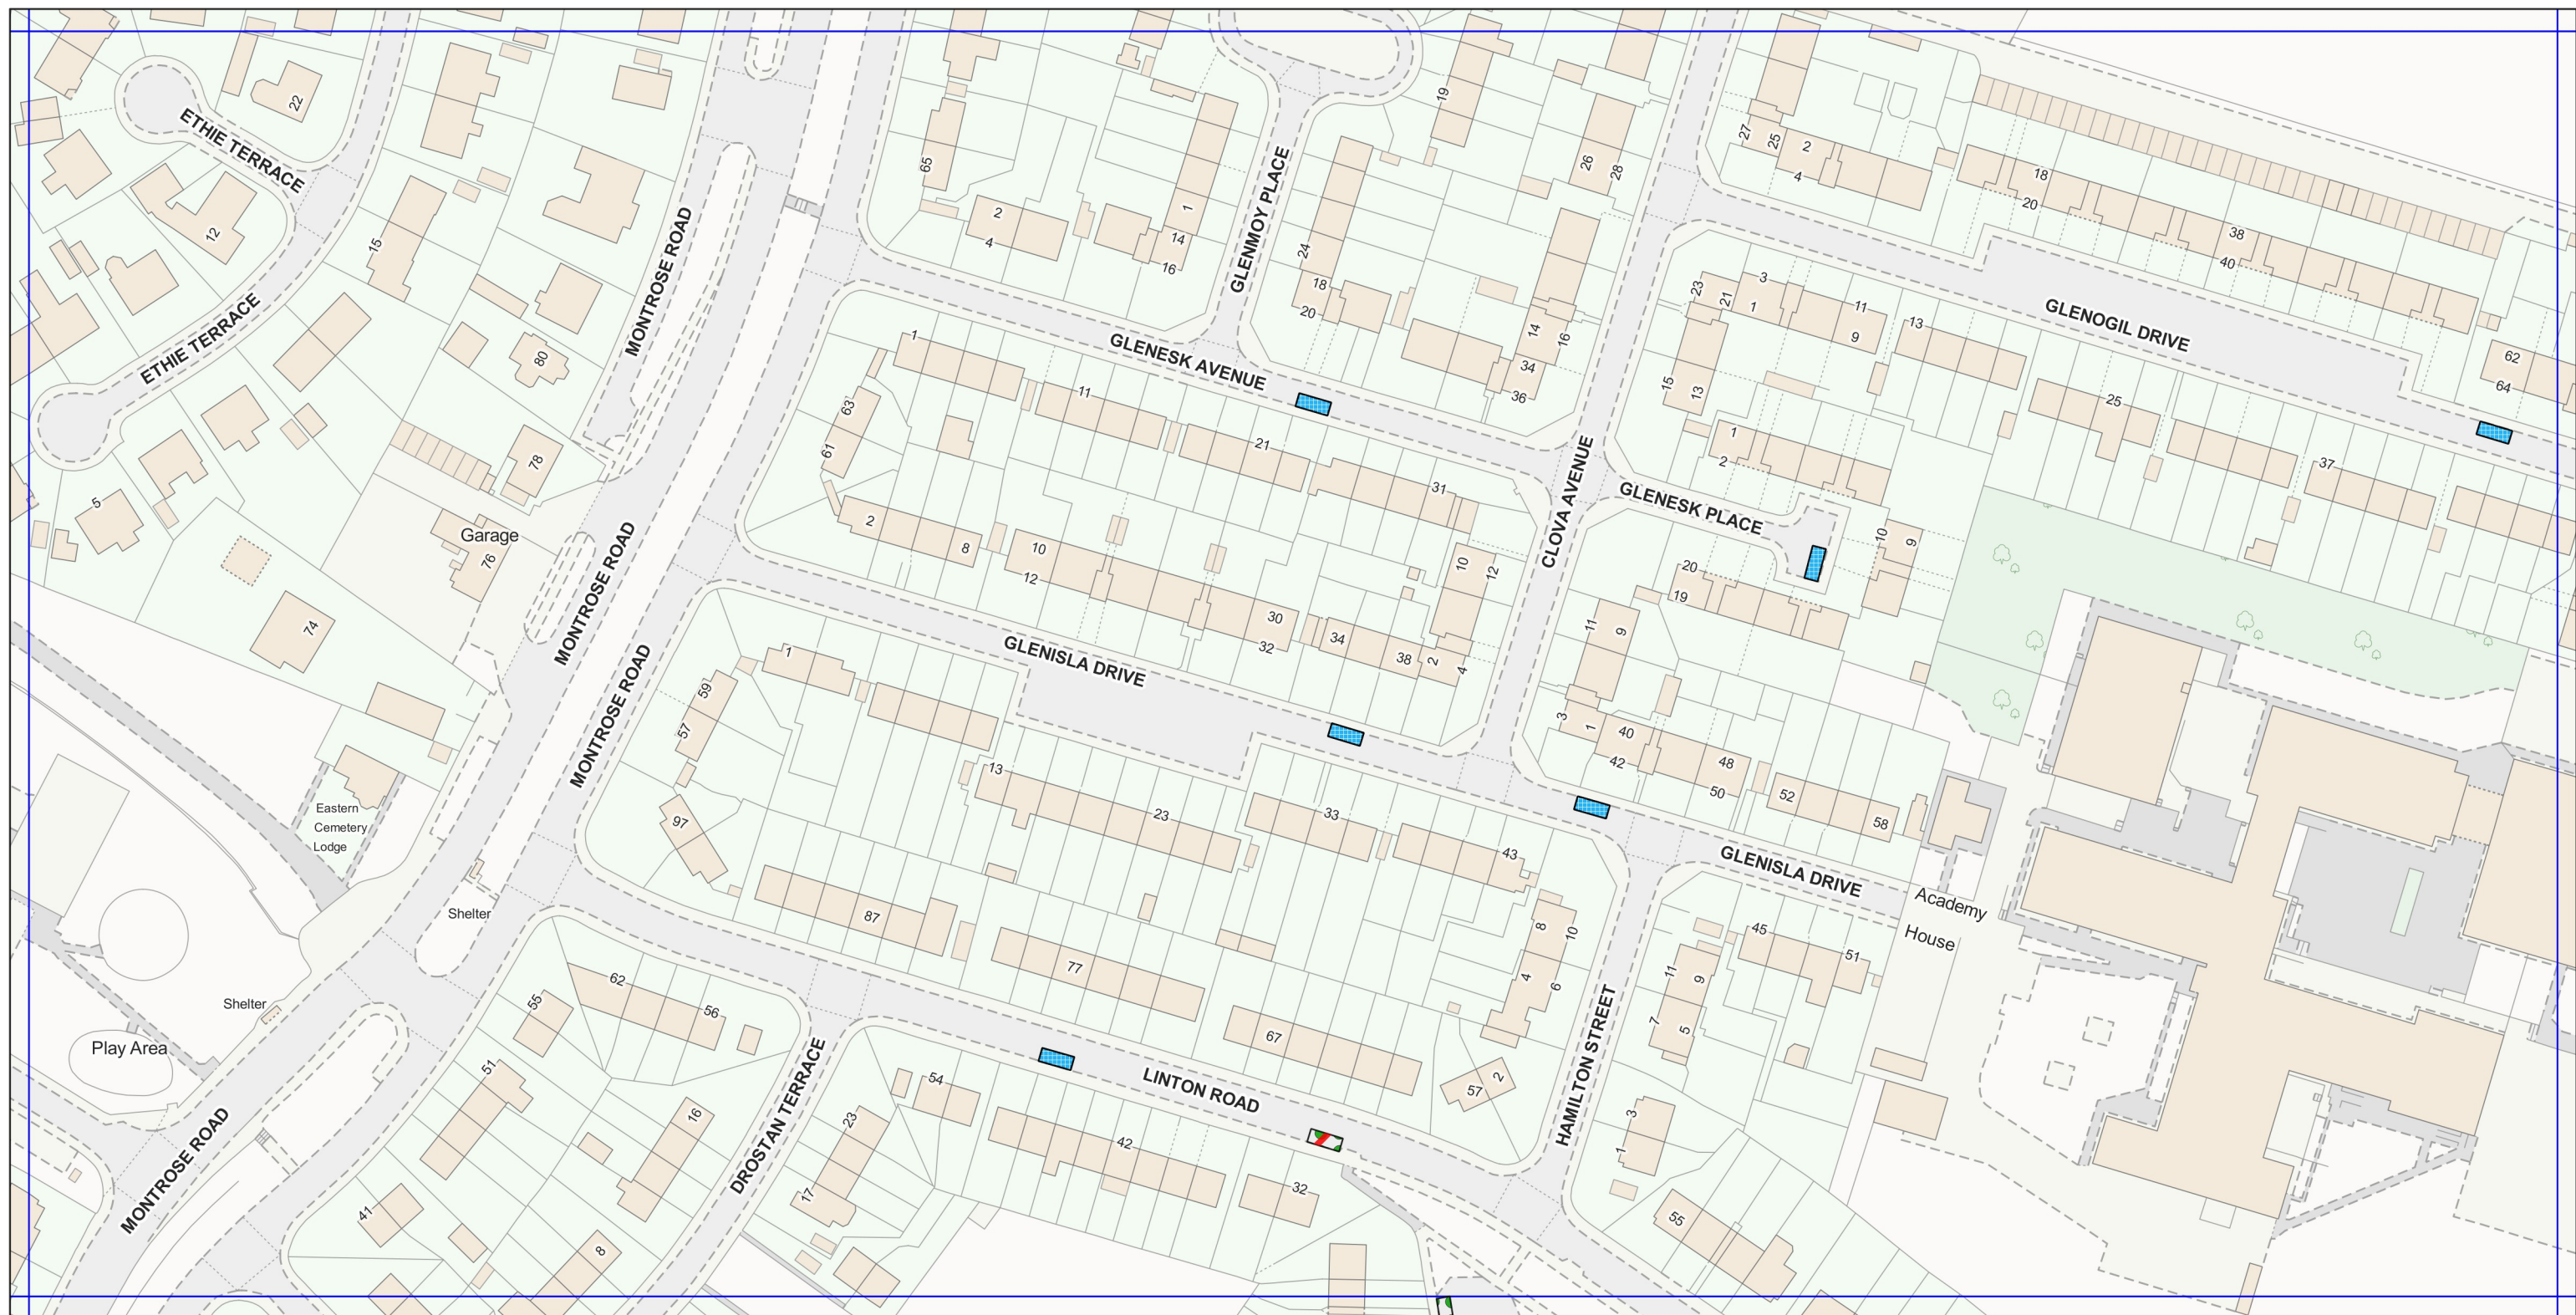
**Effective date: 28/02/2020**

This is **Plan No: AH-G10a** referred to in the foregoing Angus Council (Disabled Persons' Parking Places)(Street Parking Places) (Decriminalised Enforcement) (Variation) Order 2020





**ANGUS COUNCIL (DISABLED PERSONS' PARKING PLACES) (STREET PARKING PLACES) (DECriminalISED ENFORCEMENT) (VARIATION) ORDER 2020**

**Schedule 2**



**Legend**

-  Disabled bay: Blue badge holders only
-  Street Disabled Bay removed

**Plan No: AH-G11a**

**Scale: 1:1250**

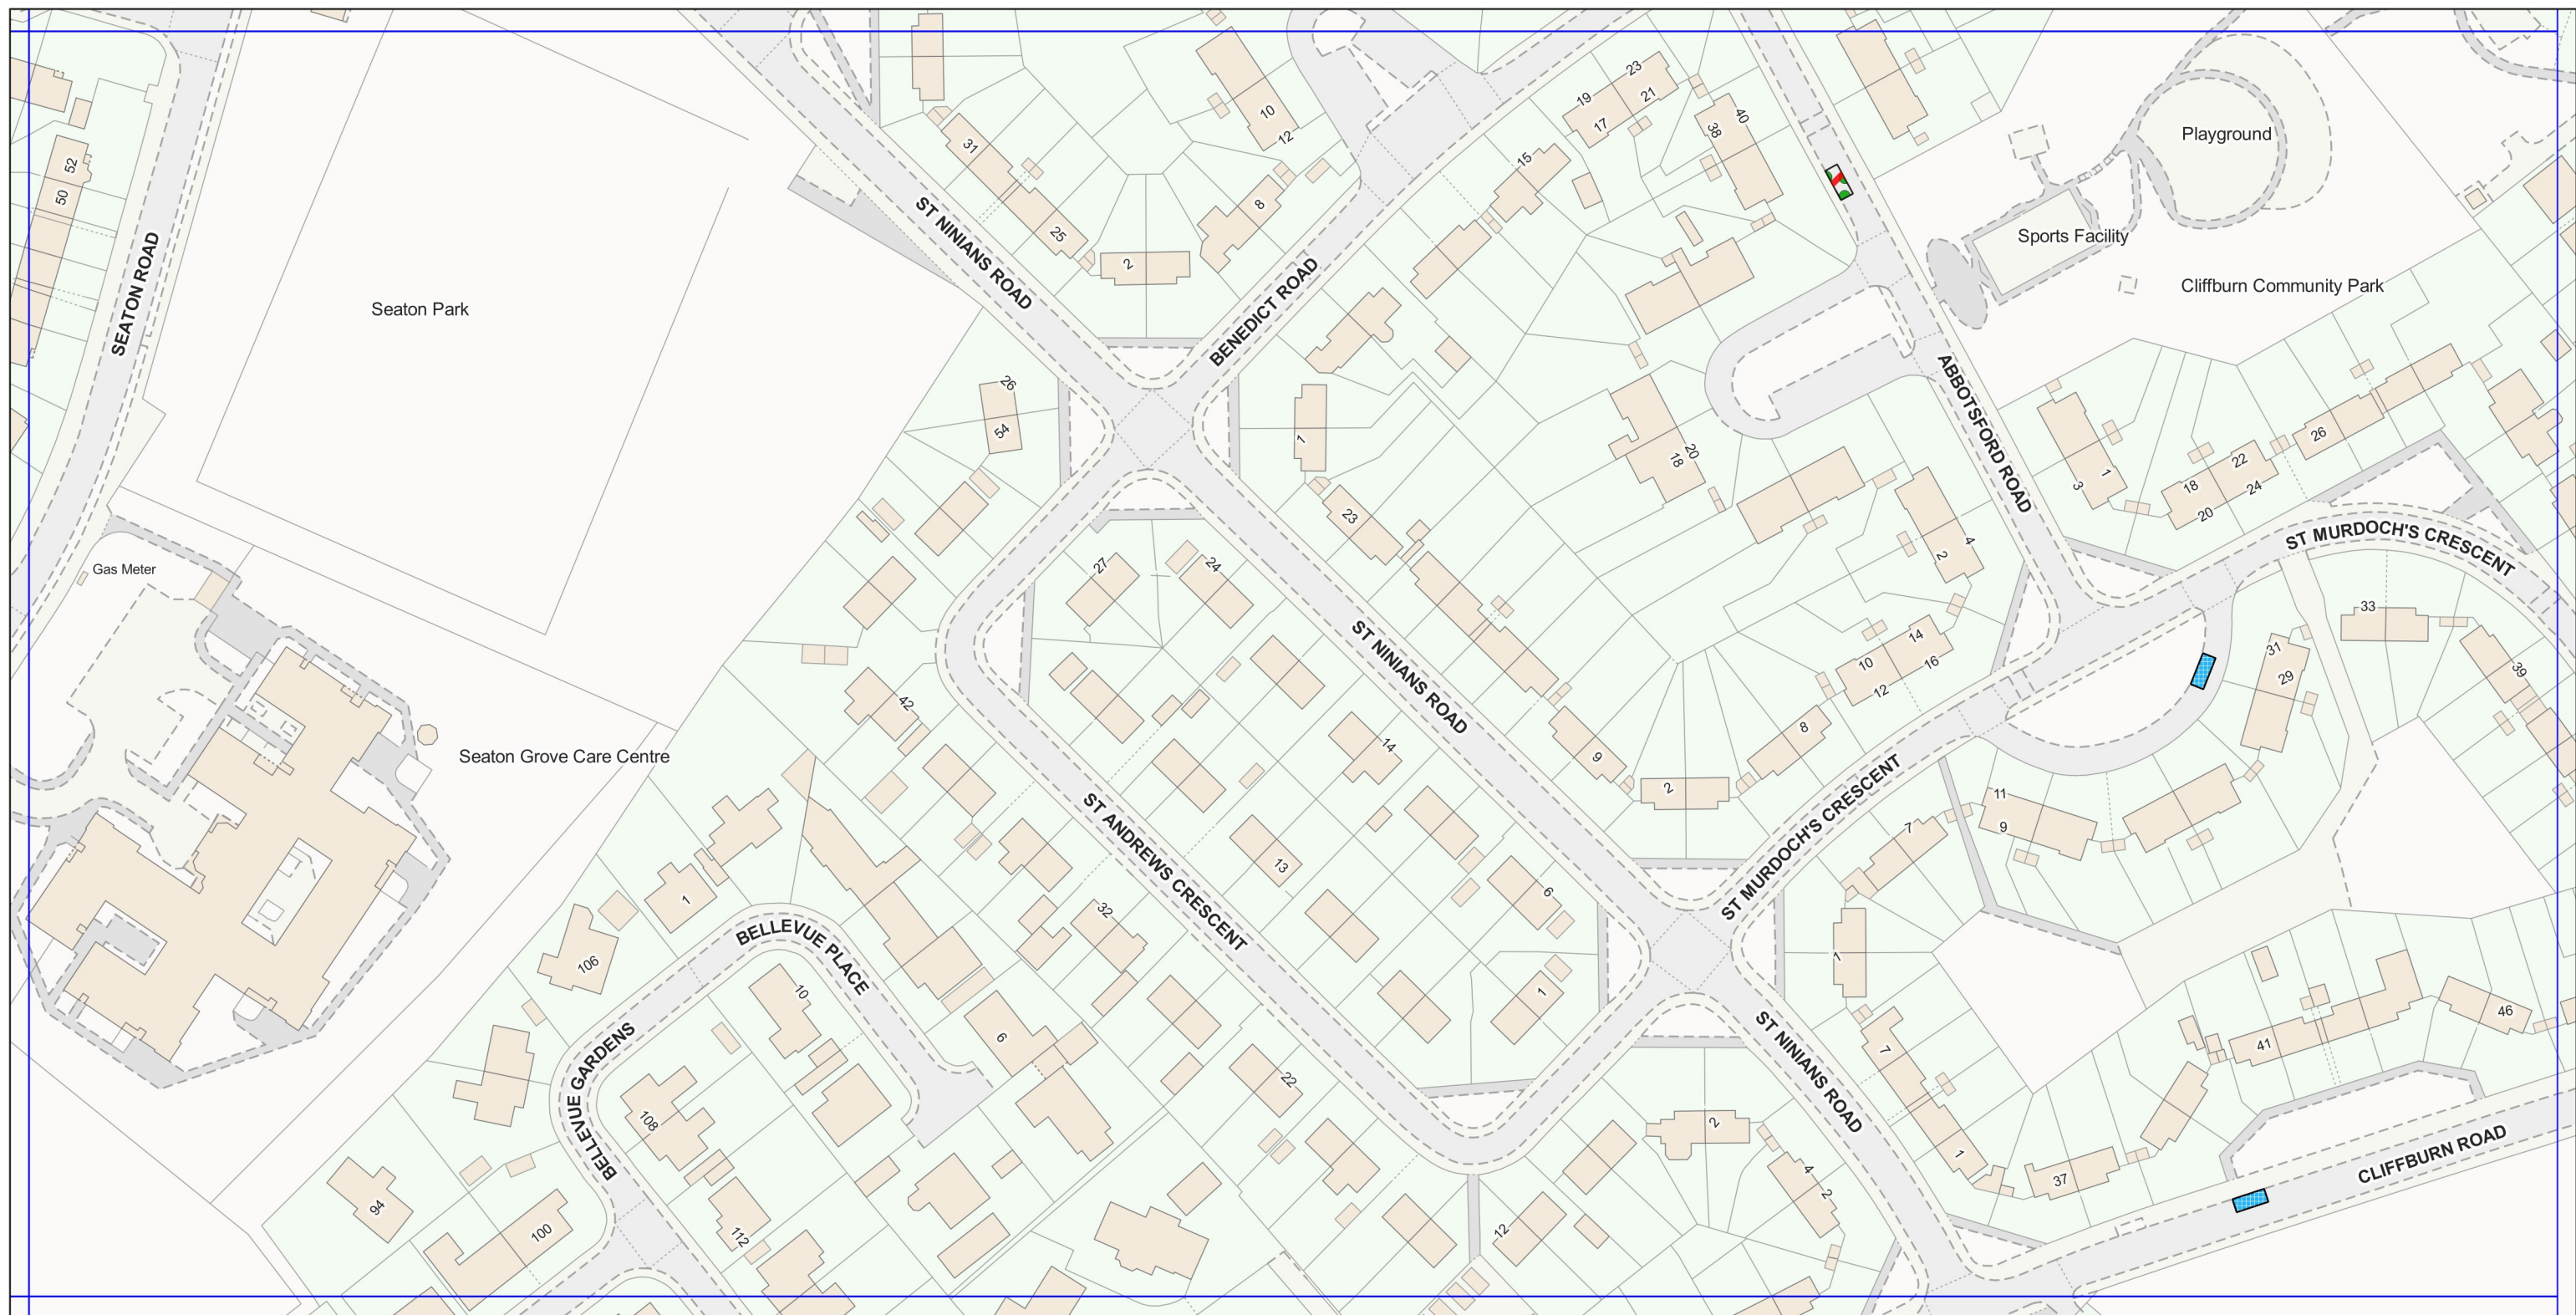
**Effective date: 28/02/2020**

This is **Plan No: AH-G11a** referred to in the foregoing Angus Council (Disabled Persons' Parking Places)(Street Parking Places) (Decriminalised Enforcement) (Variation) Order 2020

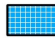



**ANGUS COUNCIL (DISABLED PERSONS' PARKING PLACES) (STREET PARKING PLACES) (DECRIMINALISED ENFORCEMENT) (VARIATION) ORDER 2020**

**Schedule 2**



**Legend**

-  Disabled bay: Blue badge holders only
-  Street Disabled Bay removed

**Plan No: AH-H09a**

**Scale: 1:1250**

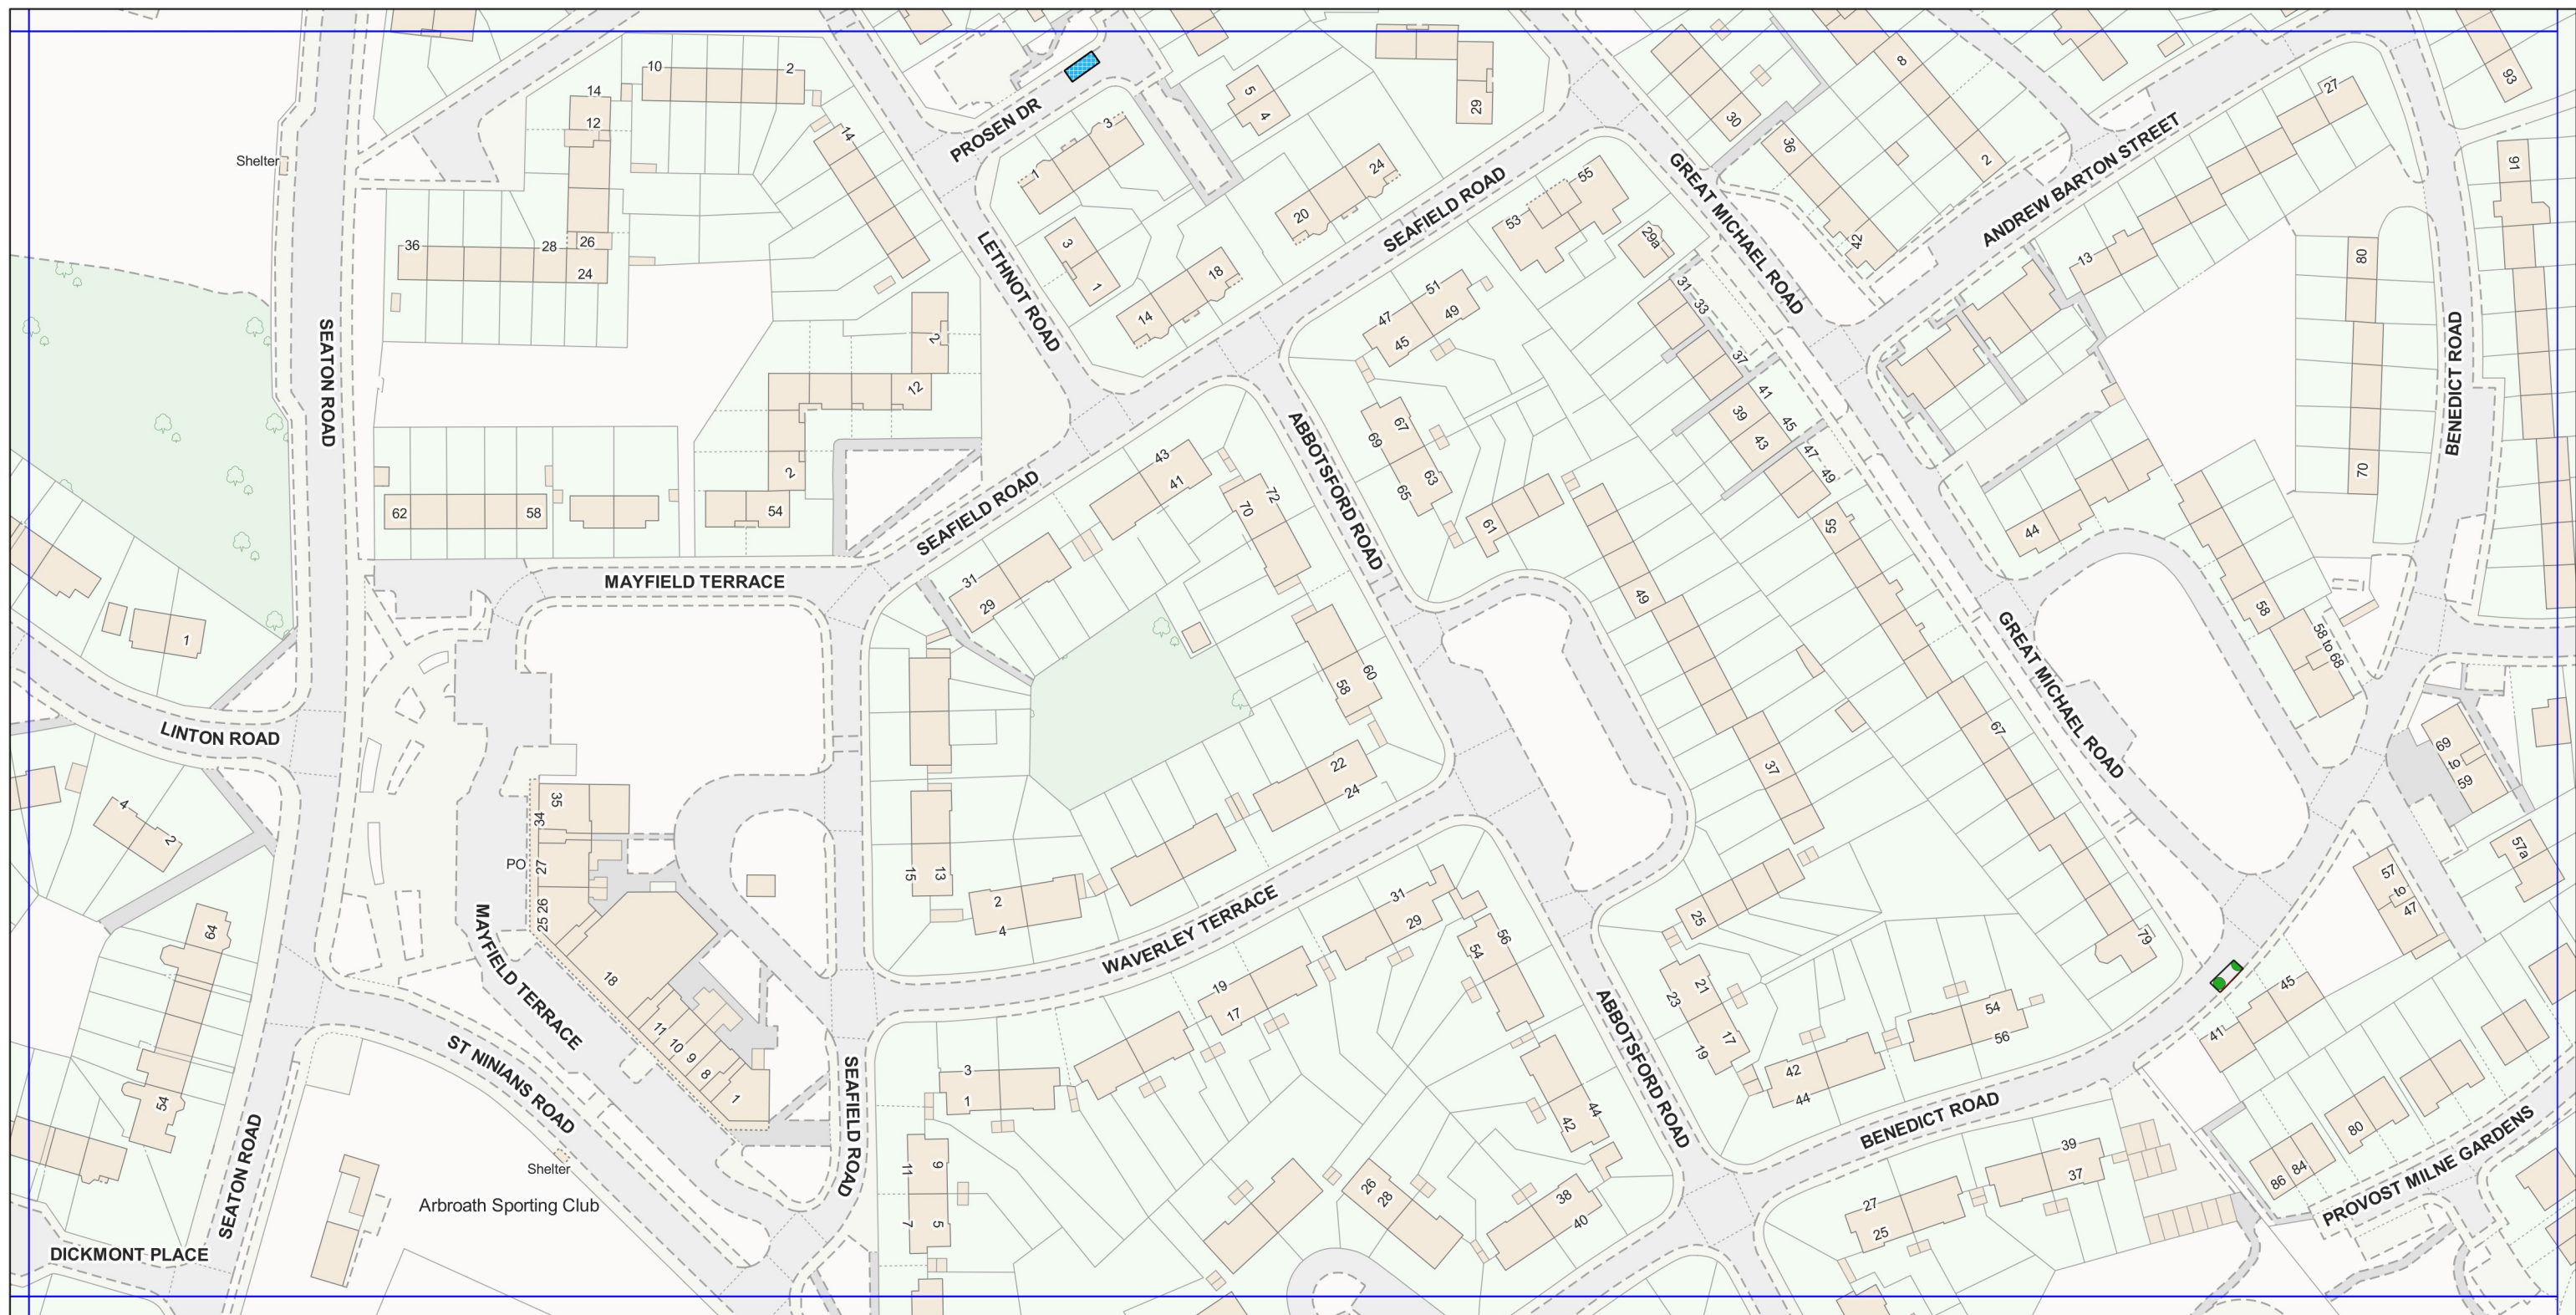
**Effective date: 28/02/2020**

This is **Plan No: AH-H09a** referred to in the foregoing Angus Council (Disabled Persons' Parking Places)(Street Parking Places) (Decriminalised Enforcement) (Variation) Order 2020

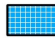



ANGUS COUNCIL (DISABLED PERSONS' PARKING PLACES) (STREET PARKING PLACES) (DECriminalISED ENFORCEMENT) (VARIATION) ORDER 2020

Schedule 2



Legend

-  Disabled bay: Blue badge holders only
-  Street Disabled Bay removed

Plan No: AH-H10a

Scale: 1:1250

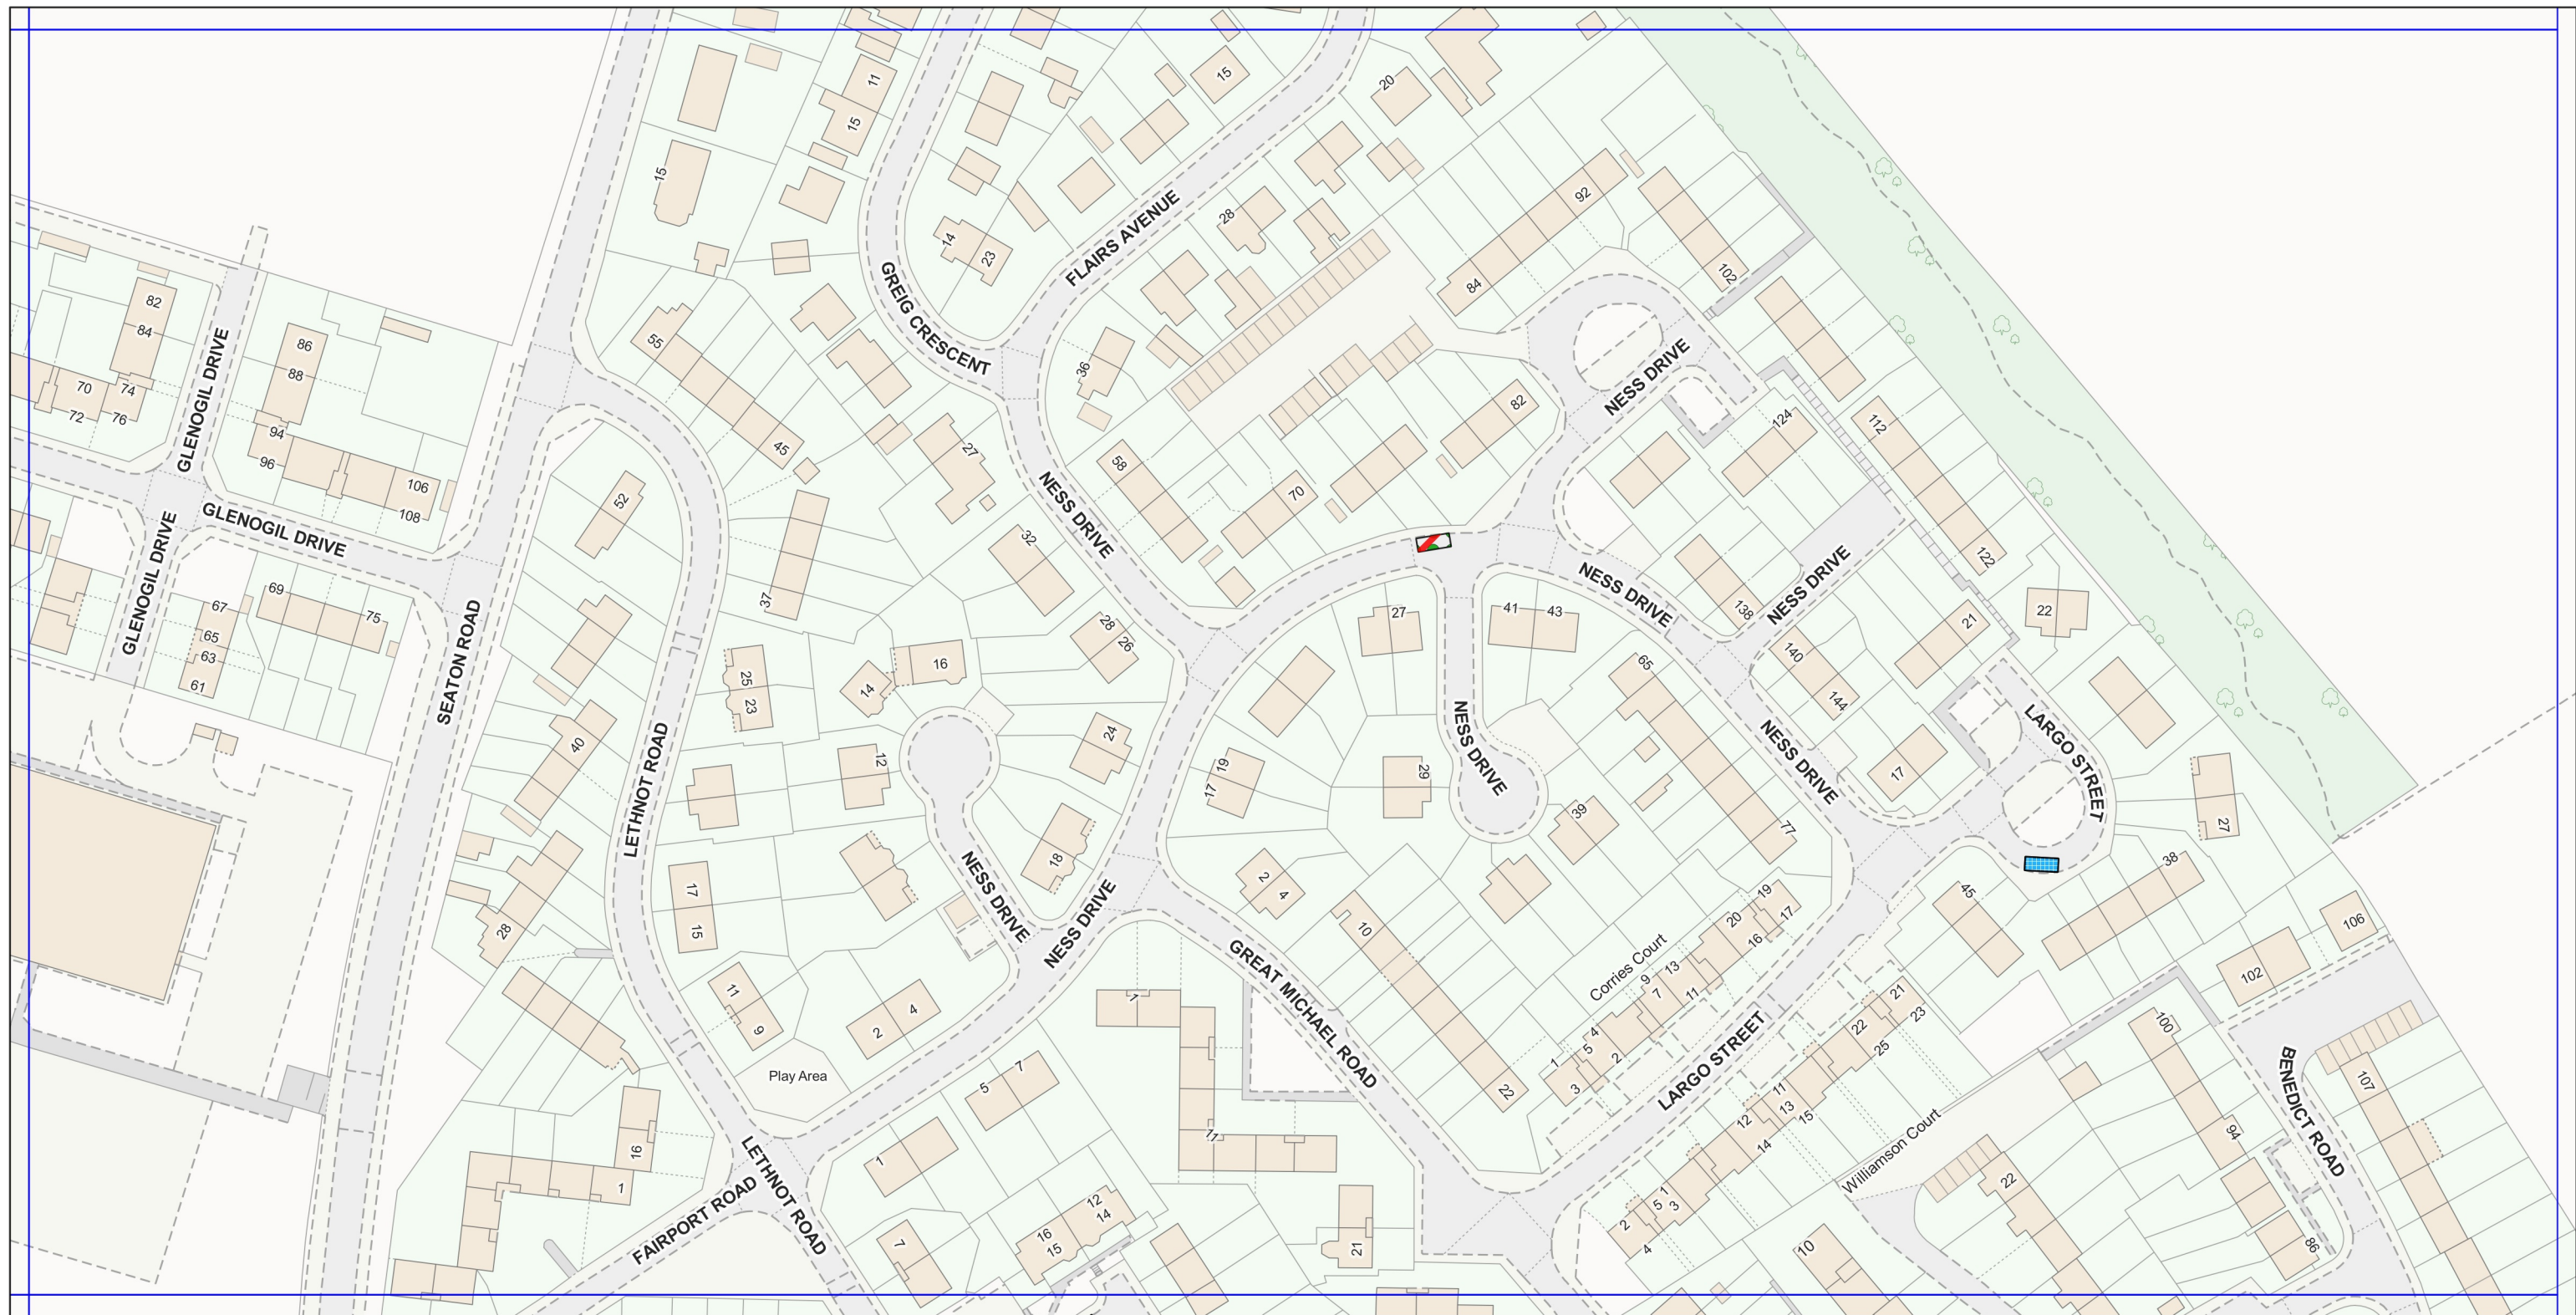
Effective date: 28/02/2020

This is **Plan No: AH-H10a** referred to in the foregoing Angus Council (Disabled Persons' Parking Places)(Street Parking Places) (Decriminalised Enforcement) (Variation) Order 2020





**ANGUS COUNCIL (DISABLED PERSONS' PARKING PLACES) (STREET PARKING PLACES) (DECriminalISED ENFORCEMENT) (VARIATION) ORDER 2020**

**Schedule 2**



**Legend**

-  Disabled bay: Blue badge holders only
-  Street Disabled Bay removed

**Plan No: AH-H11a**

**Scale: 1:1250**

**Effective date: 28/02/2020**

This is **Plan No: AH-H11a** referred to in the foregoing Angus Council (Disabled Persons' Parking Places)(Street Parking Places) (Decriminalised Enforcement) (Variation) Order 2020