






ANGUS COUNCIL (PROHIBITION AND RESTRICTION OF WAITING AND LOADING) (ON-STREET PARKING) (DECriminalISED ENFORCEMENT) (VARIATION) ORDER 2020

SCHEDULE 2

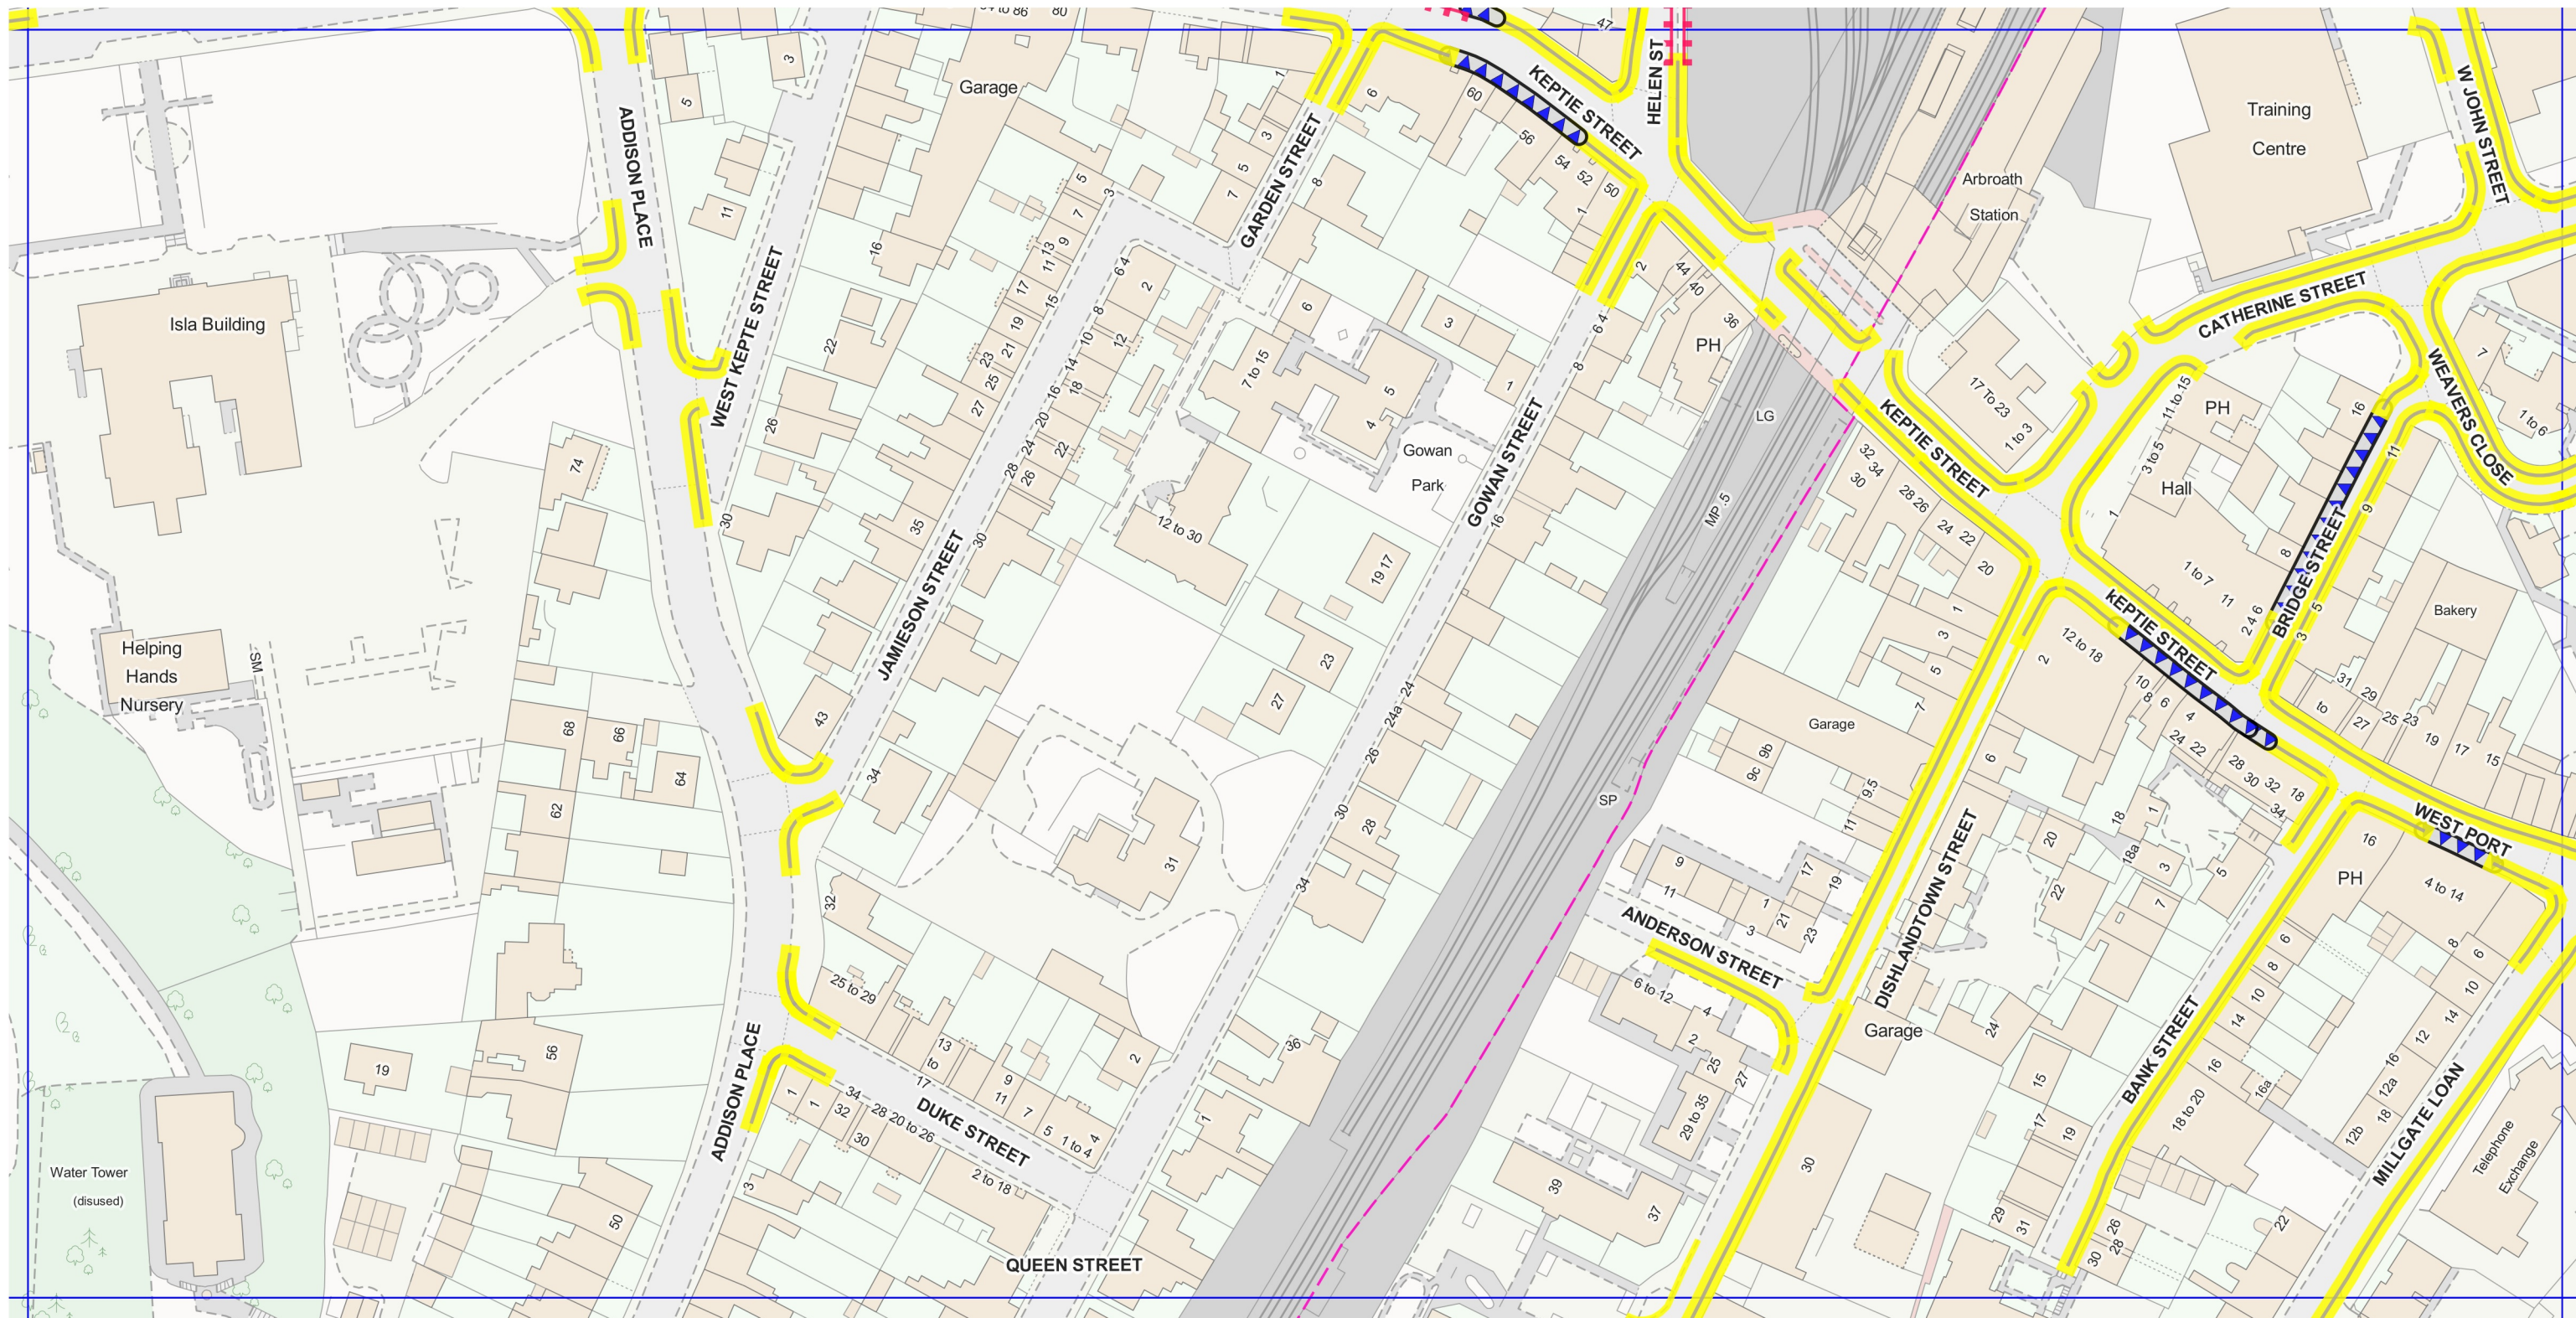

- Legend**
-  Existing No waiting at any time
 -  Existing No Waiting, Mon - Sat, 8.30am - 5.30pm
 -  Existing Limited waiting: 30 mins in any hour, Mon - Sat 8.30am - 5.30pm
 -  Proposed Loading Only Area


Plan no: AH-E06a
Effective date 28/3/20
Scale: 1:1250




This is **Plan no: AH-E06a** referred to in the foregoing Angus Council (Prohibition and Restriction of Waiting and Loading) (On-Street Parking) (Decriminalised Enforcement) (Variation) Order 2020

© Crown copyright and database rights 2020 Ordnance Survey 100023404. You are permitted to use this data solely to enable you to respond to, or interact with, the organisation that provided you with the data. You are not permitted to copy, sub-licence, distribute or sell any of this data to third parties in any form.

ANGUS COUNCIL (PROHIBITION AND RESTRICTION OF WAITING AND LOADING) (ON-STREET PARKING) (DECriminalISED ENFORCEMENT) (VARIATION) ORDER 2020

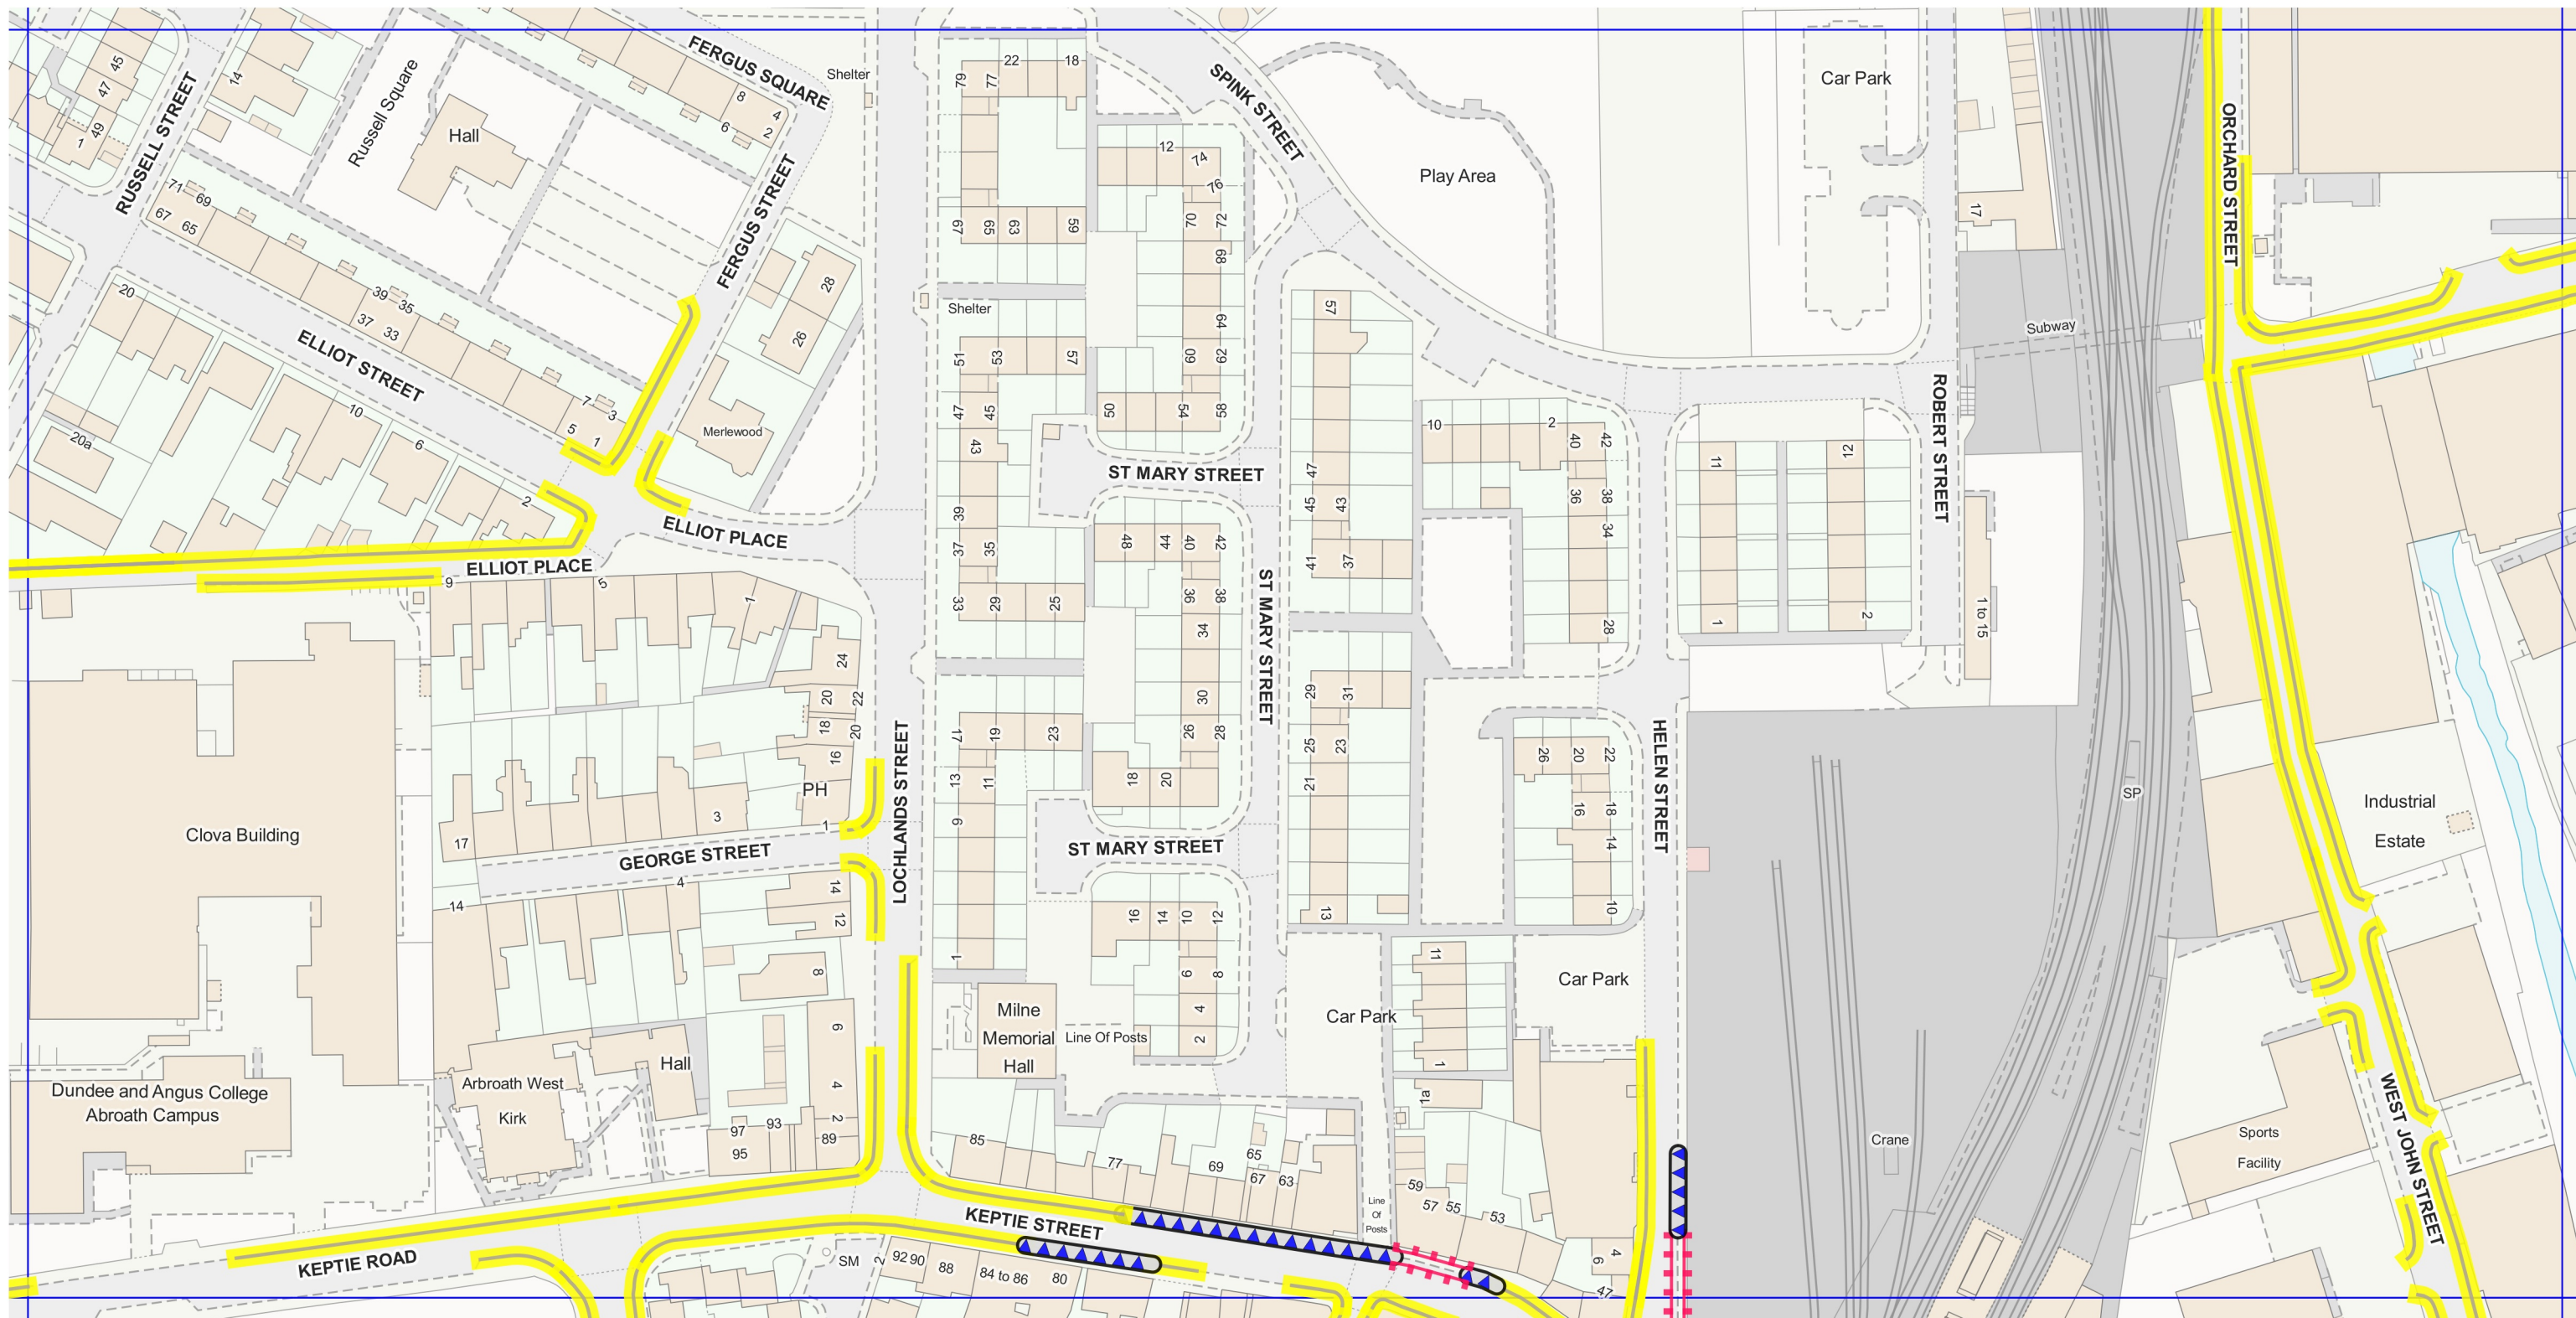SCHEDULE 2



- Legend**
-  Existing No waiting at any time
 -  Existing Limited waiting: 30 mins in any hour, Mon - Sat 8.30am - 5.30pm
 -  Proposed Loading Only Area


Plan no: AH-E07a
Effective date 28/3/20
Scale: 1:1250




This is **Plan no: AH-E07a** referred to in the foregoing Angus Council (Prohibition and Restriction of Waiting and Loading) (On-Street Parking) (Decriminalised Enforcement) (Variation) Order 2020

© Crown copyright and database rights 2020 Ordnance Survey 100023404. You are permitted to use this data solely to enable you to respond to, or interact with, the organisation that provided you with the data. You are not permitted to copy, sub-licence, distribute or sell any of this data to third parties in any form.

ANGUS COUNCIL (PROHIBITION AND RESTRICTION OF WAITING AND LOADING) (ON-STREET PARKING) (DECriminalISED ENFORCEMENT) (VARIATION) ORDER 2020

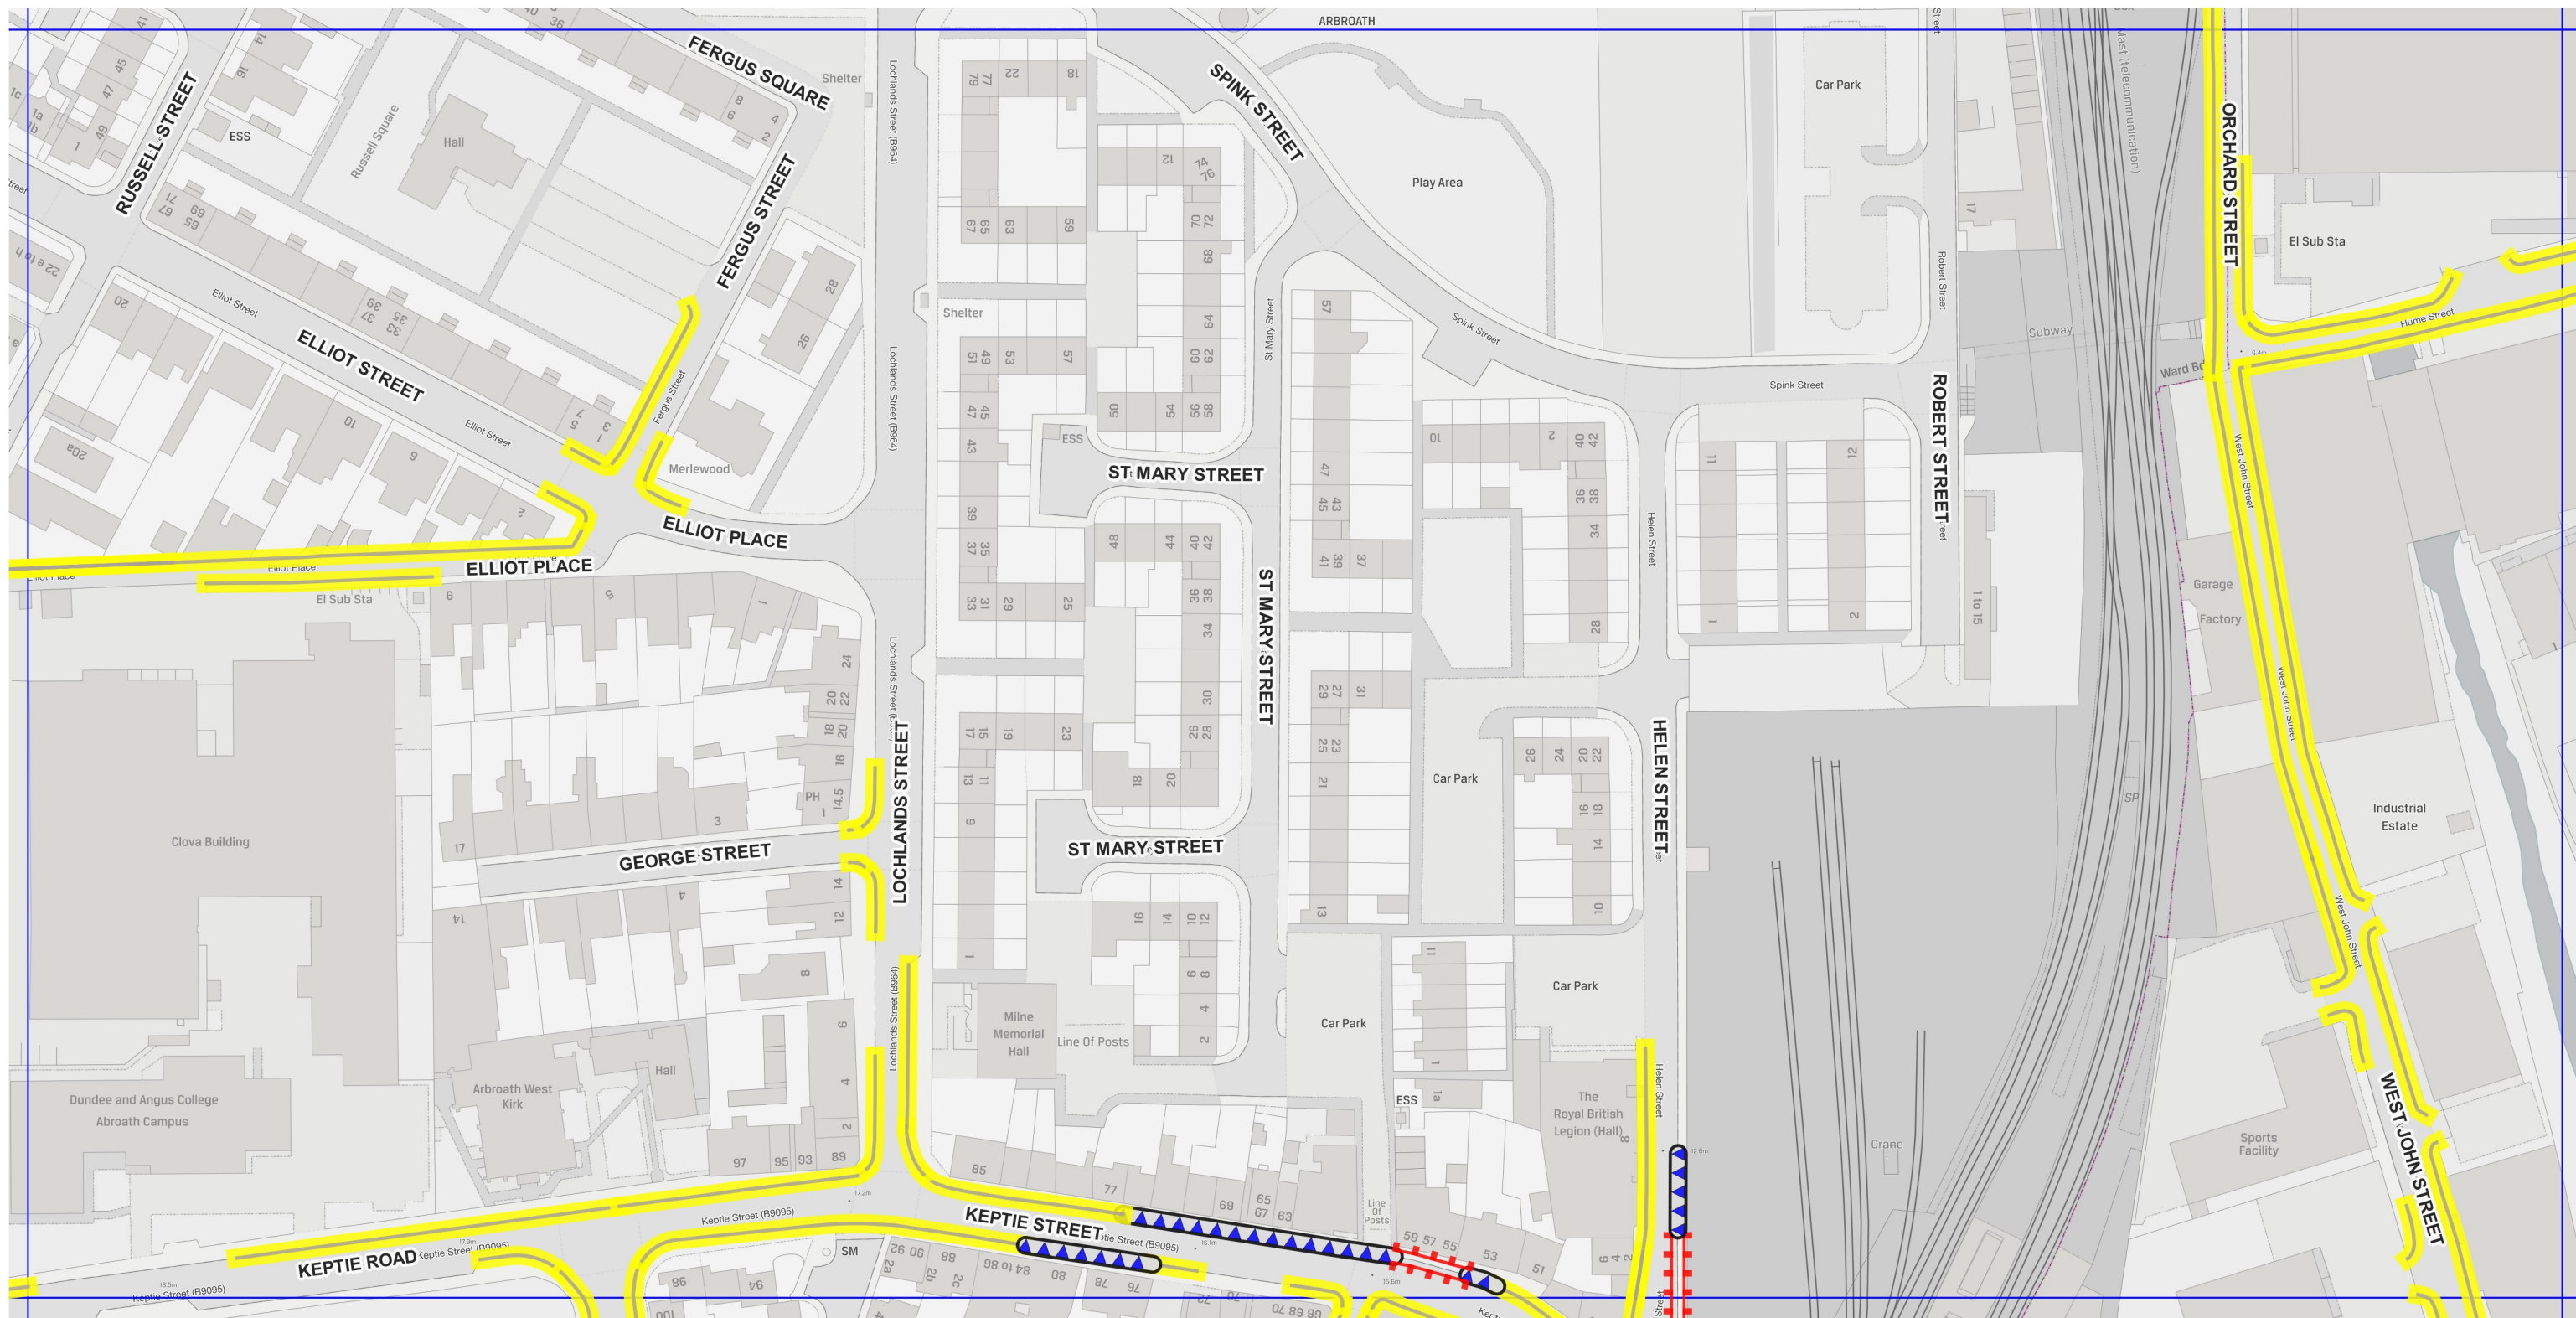SCHEDULE 2



- Legend**
-  Existing No waiting at any time
 -  Existing Limited waiting: 30 mins in any hour, Mon - Sat 8.30am - 5.30pm
 -  Proposed Loading Only Area


Plan no: AH-E07a
Effective date 28/3/20
Scale: 1:1250

This is **Plan no: AH-E07a** referred to in the foregoing Angus Council (Prohibition and Restriction of Waiting and Loading) (On-Street Parking) (Decriminalised Enforcement) (Variation) Order 2020

© Crown copyright and database rights 2017 Ordnance Survey 100023404. You are permitted to use this data solely to enable you to respond to, or interact with, the organisation that provided you with the data. You are not permitted to copy, sub-licence, distribute or sell any of this data to third parties in any form.

ANGUS COUNCIL (PROHIBITION AND RESTRICTION OF WAITING AND LOADING) (ON-STREET PARKING) (DECRIMINALISED ENFORCEMENT) (VARIATION) ORDER 2020

SCHEDULE 2

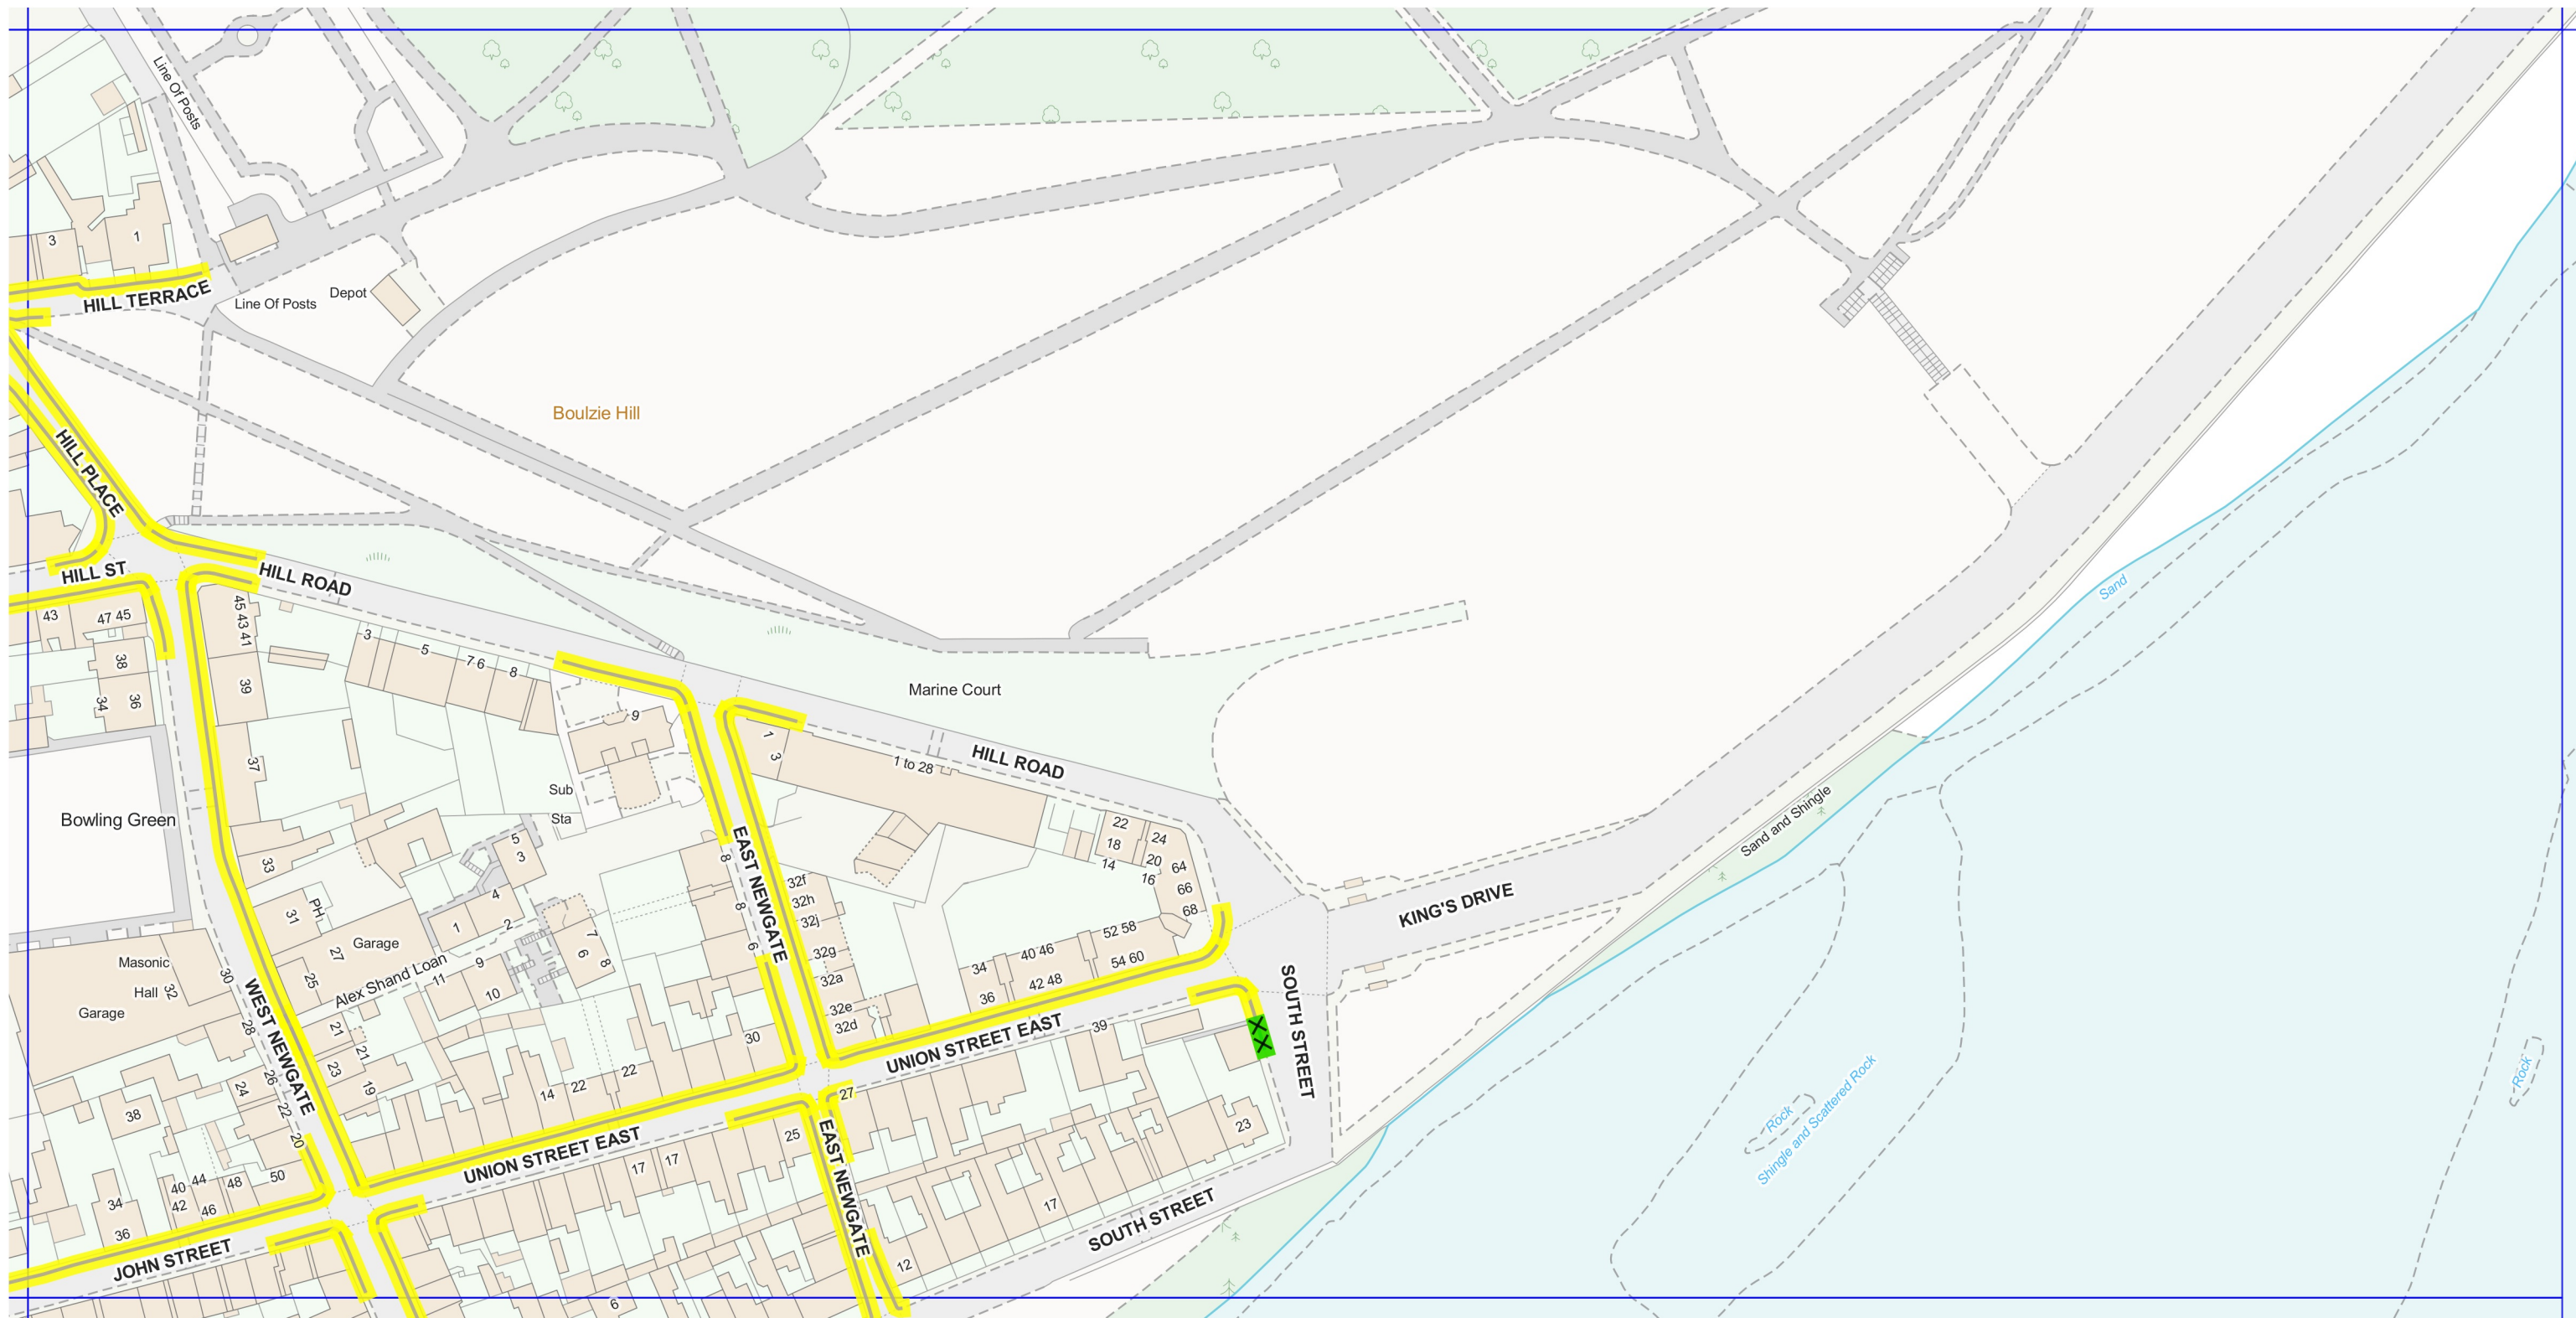

- Legend**
- Existing No waiting at any time
 - XXX No waiting at any time removed

Plan no: AH-G06a
Effective date 28/3/20
Scale: 1:1250

This is **Plan no: AH-G06a** referred to in the foregoing Angus Council (Prohibition and Restriction of Waiting and Loading) (On-Street Parking) (Decriminalised Enforcement) (Variation) Order 2020

© Crown copyright and database rights 2020 Ordnance Survey 100023404. You are permitted to use this data solely to enable you to respond to, or interact with, the organisation that provided you with the data. You are not permitted to copy, sub-licence, distribute or sell any of this data to third parties in any form.