



ANGUS COUNCIL (DISABLED PERSONS' PARKING PLACES) (STREET PARKING PLACES) (DECRIMINALISED ENFORCEMENT) (VARIATION) ORDER 2020

Schedule 2

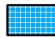

Legend

-  Disabled bay: Blue badge holders only
-  Street Disabled Bay removed

Plan No: BN-D03a


Scale: 1:1250

Effective date: 28/02/2020



This is **Plan No: BN-D03a** referred to in the foregoing Angus Council (Disabled Persons' Parking Places)(Street Parking Places) (Decriminalised Enforcement) (Variation) Order 2020

ANGUS COUNCIL (DISABLED PERSONS' PARKING PLACES) (STREET PARKING PLACES) (DECRIMINALISED ENFORCEMENT) (VARIATION) ORDER 2020

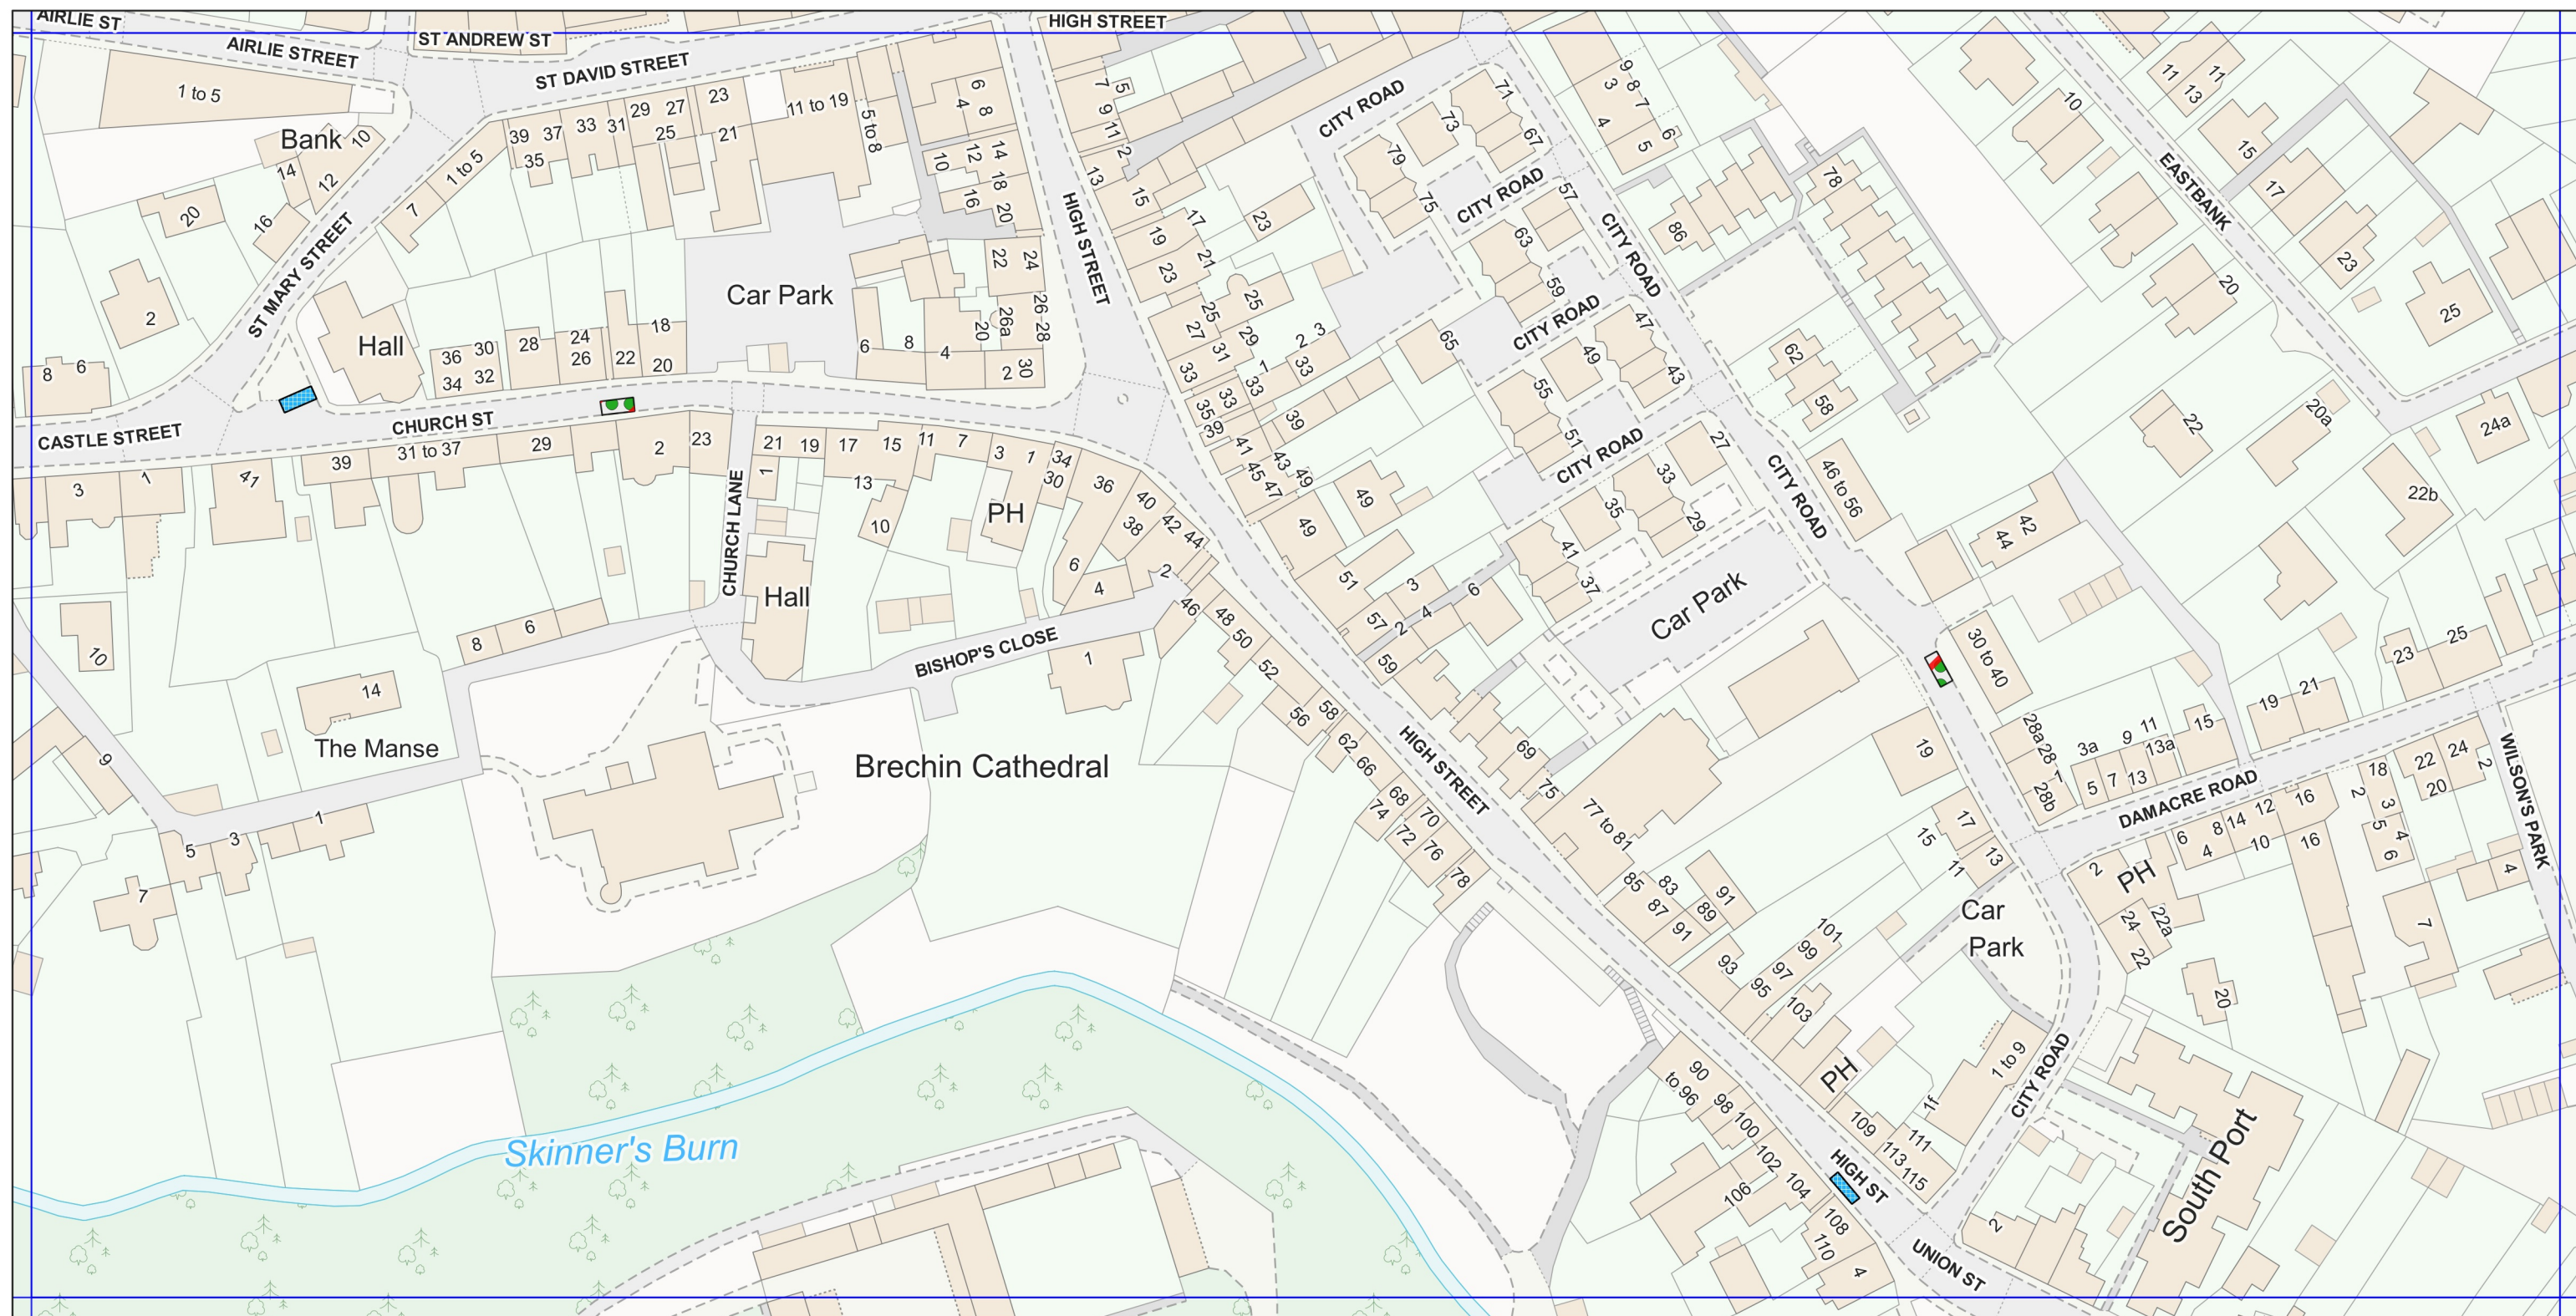Schedule 2



Legend

-  Disabled bay: Blue badge holders only
-  Street Disabled Bay removed

Plan No: BN-D04a


Scale: 1:1250

Effective date: 28/02/2020

This is **Plan No: BN-D04a** referred to in the foregoing Angus Council (Disabled Persons' Parking Places)(Street Parking Places) (Decriminalised Enforcement) (Variation) Order 2020

ANGUS COUNCIL (DISABLED PERSONS' PARKING PLACES) (STREET PARKING PLACES) (DECriminalISED ENFORCEMENT) (VARIATION) ORDER 2020

Schedule 2

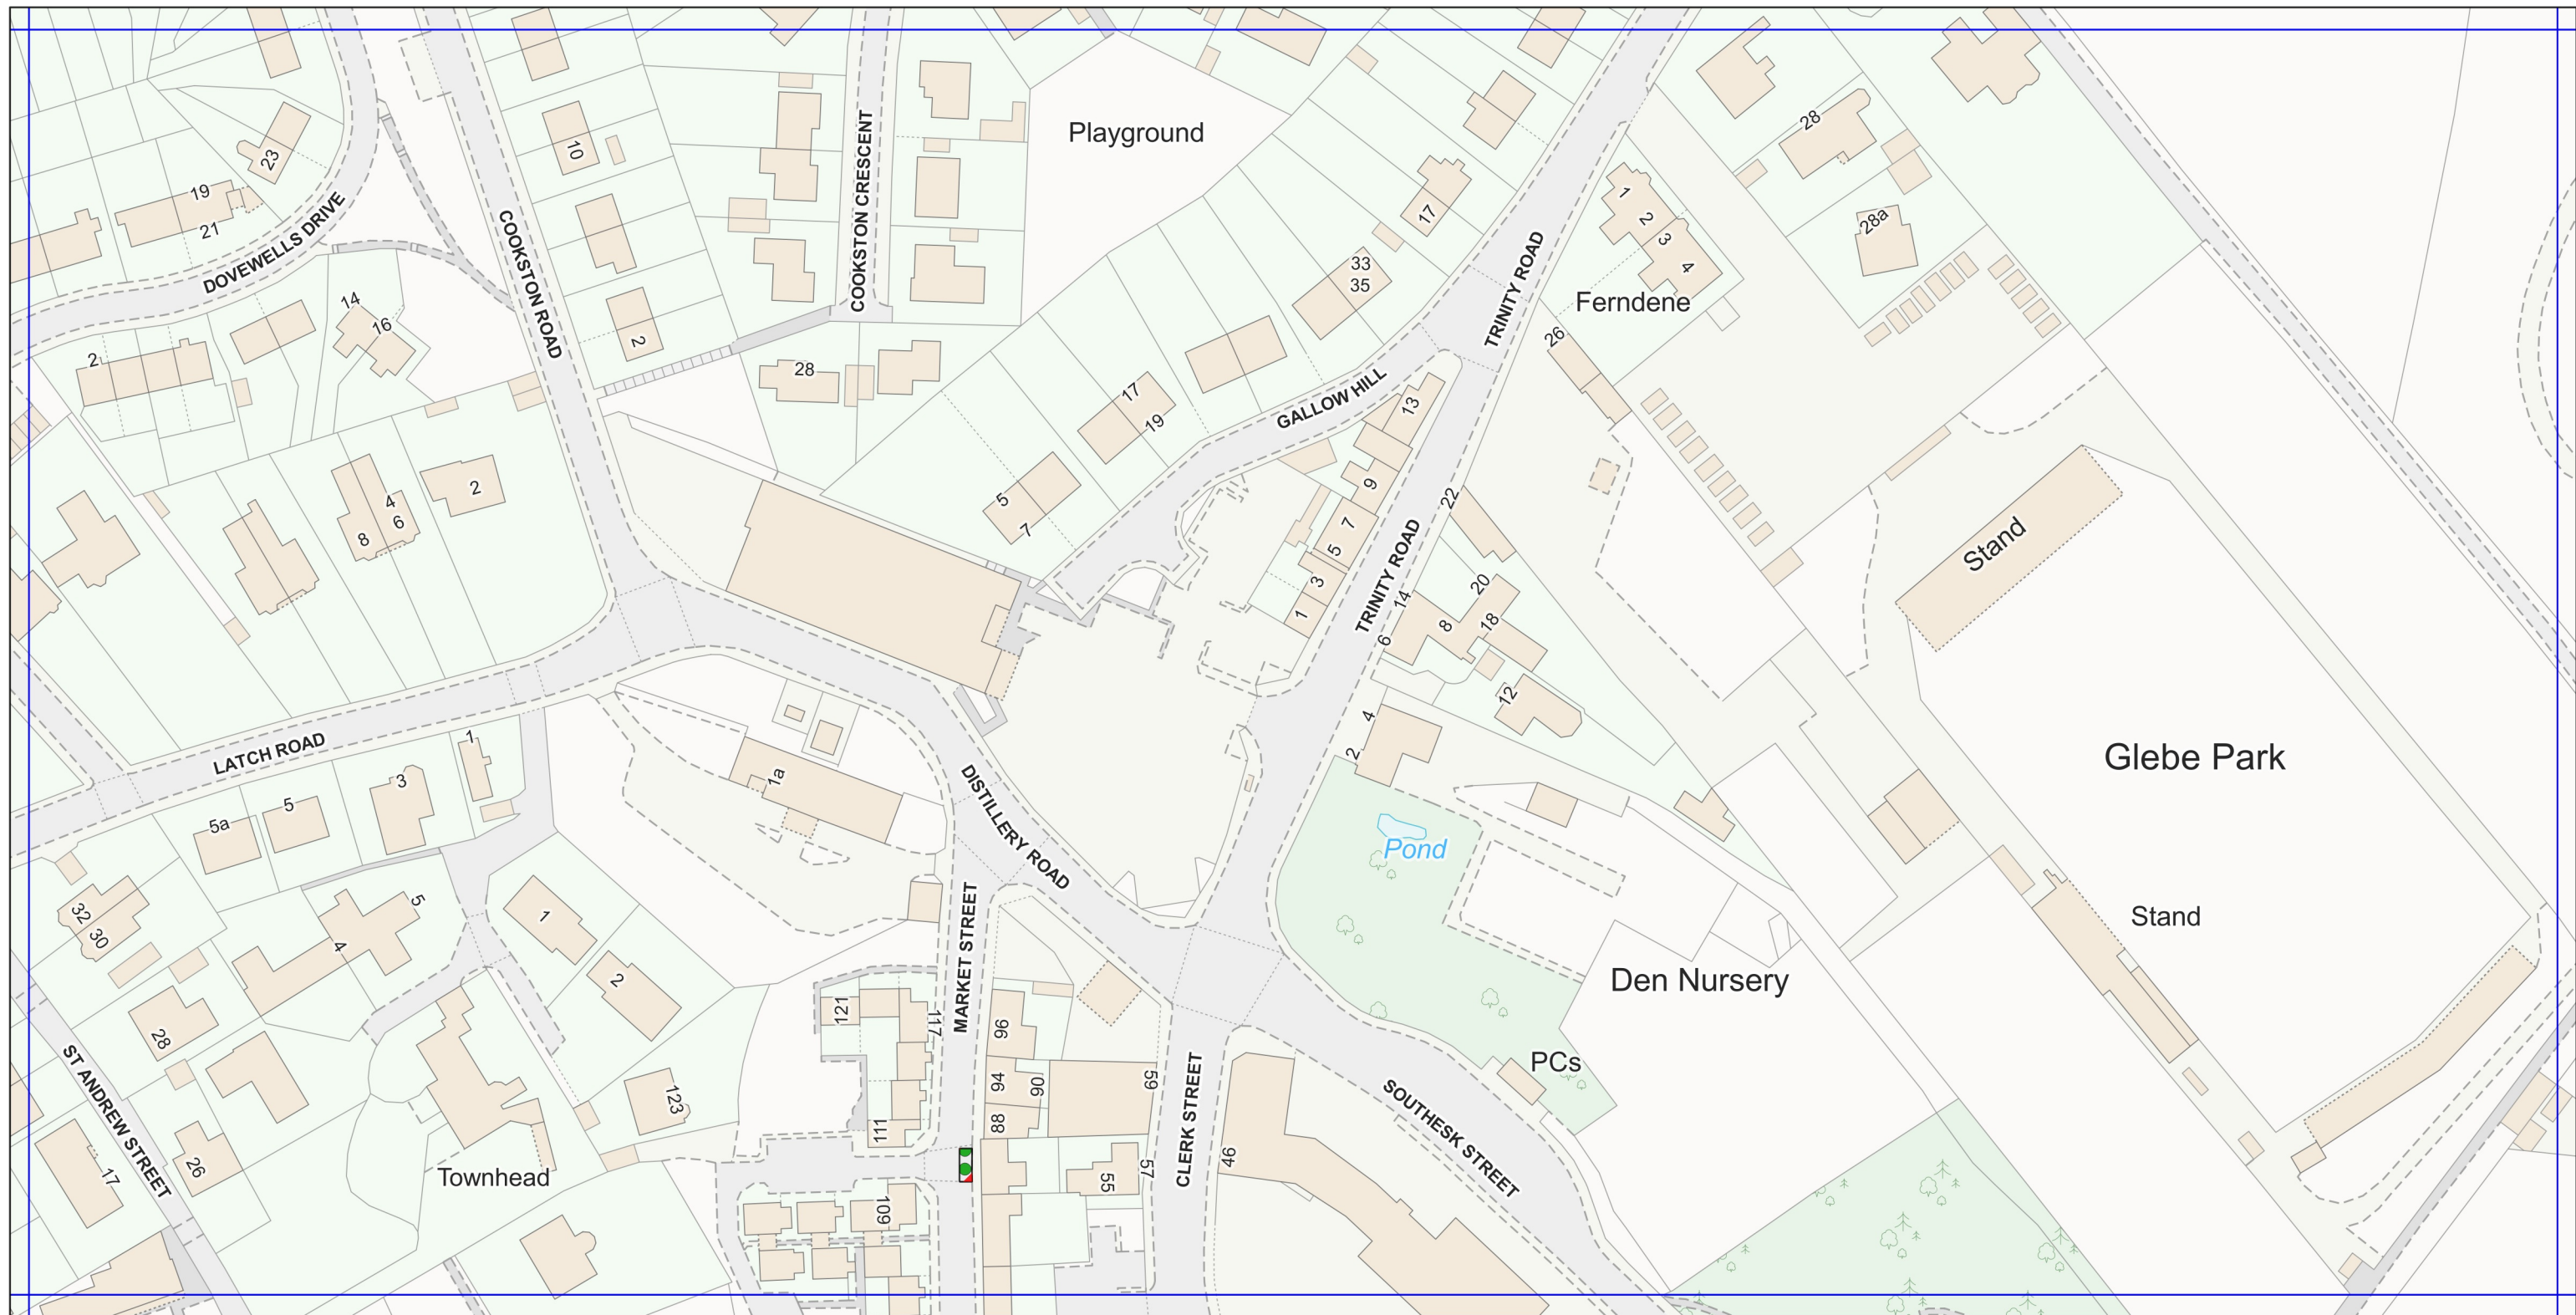

Legend

 Street Disabled Bay removed

Plan No: BN-D06

Scale: 1:1250

Effective date: 28/02/2020

This is **Plan No: BN-D06** referred to in the foregoing Angus Council (Disabled Persons' Parking Places)(Street Parking Places) (Decriminalised Enforcement) (Variation) Order 2020

ANGUS COUNCIL (DISABLED PERSONS' PARKING PLACES) (STREET PARKING PLACES) (DECRIMINALISED ENFORCEMENT) (VARIATION) ORDER 2020

Schedule 2



Legend

 Street Disabled Bay removed

Plan No: BN-E06


Scale: 1:1250

Effective date: 28/02/2020



This is **Plan No: BN-E06** referred to in the foregoing Angus Council (Disabled Persons' Parking Places)(Street Parking Places) (Decriminalised Enforcement) (Variation) Order 2020

ANGUS COUNCIL (DISABLED PERSONS' PARKING PLACES) (STREET PARKING PLACES) (DECRIMINALISED ENFORCEMENT) (VARIATION) ORDER 2020

Schedule 2

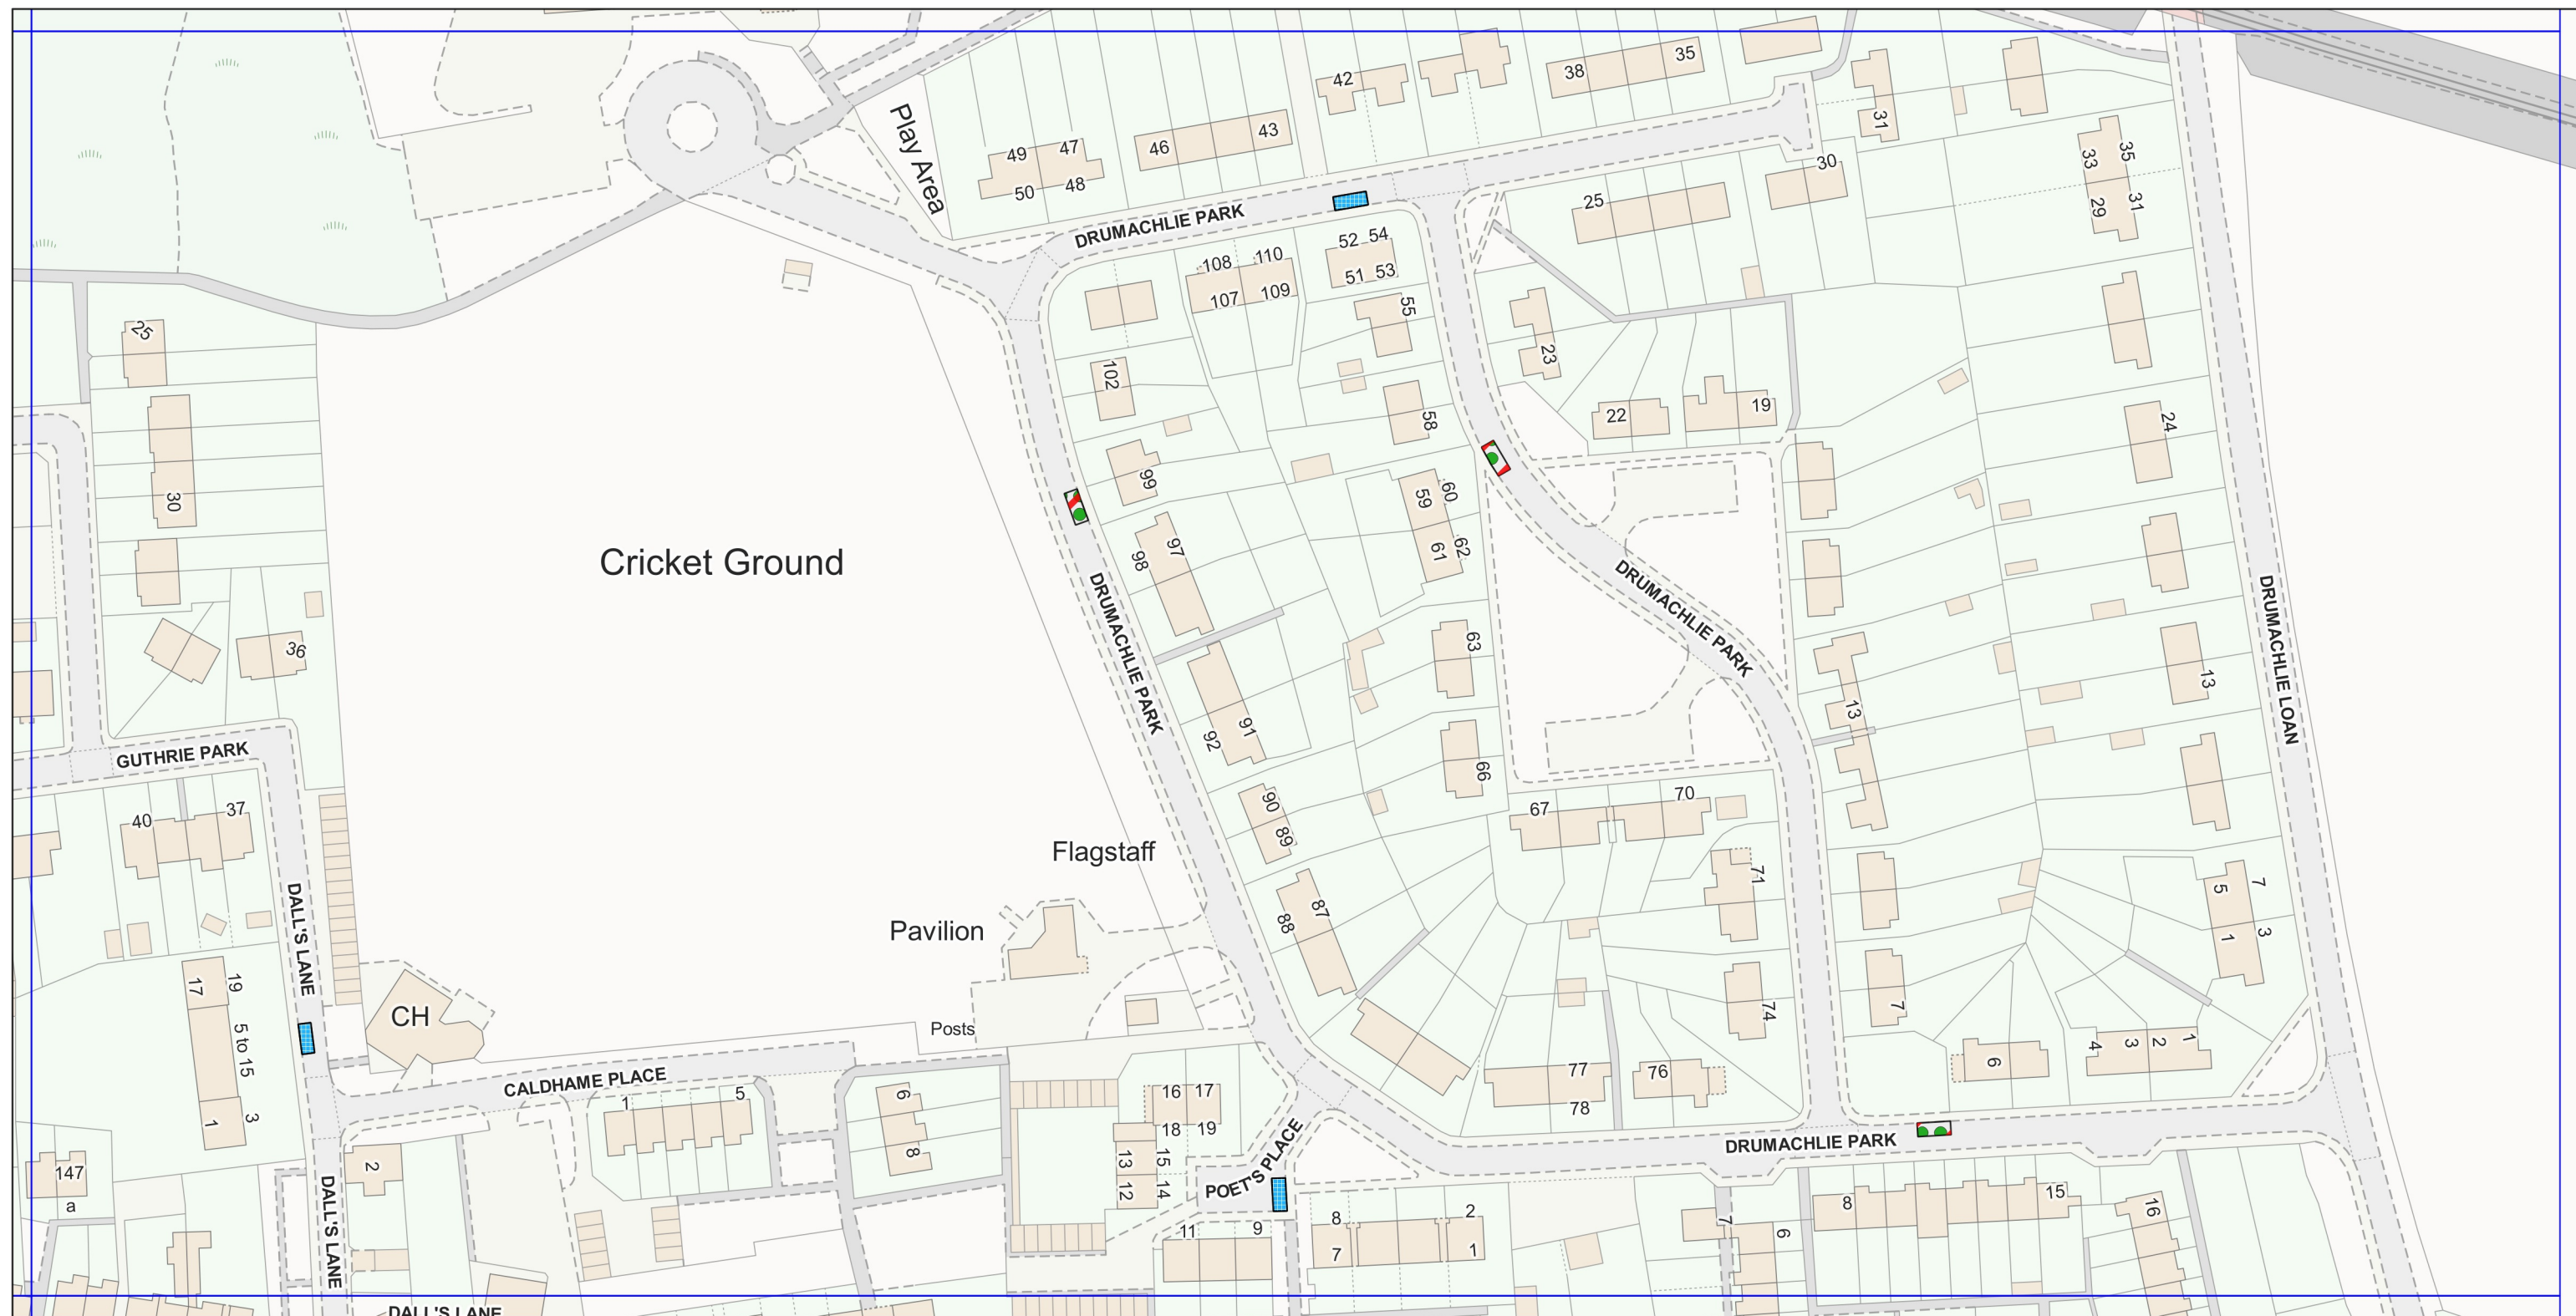

Legend

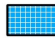-  Disabled bay: Blue badge holders only
-  Street Disabled Bay removed

Plan No: BN-F03a

Scale: 1:1250

Effective date: 28/02/2020

This is **Plan No: BN-F03a** referred to in the foregoing Angus Council (Disabled Persons' Parking Places)(Street Parking Places) (Decriminalised Enforcement) (Variation) Order 2020