


ANGUS COUNCIL (DISABLED PERSONS' PARKING PLACES) (OFF-STREET PARKING PLACES) (DECRIMINALISED ENFORCEMENT) (VARIATION) ORDER 2020

Schedule 2

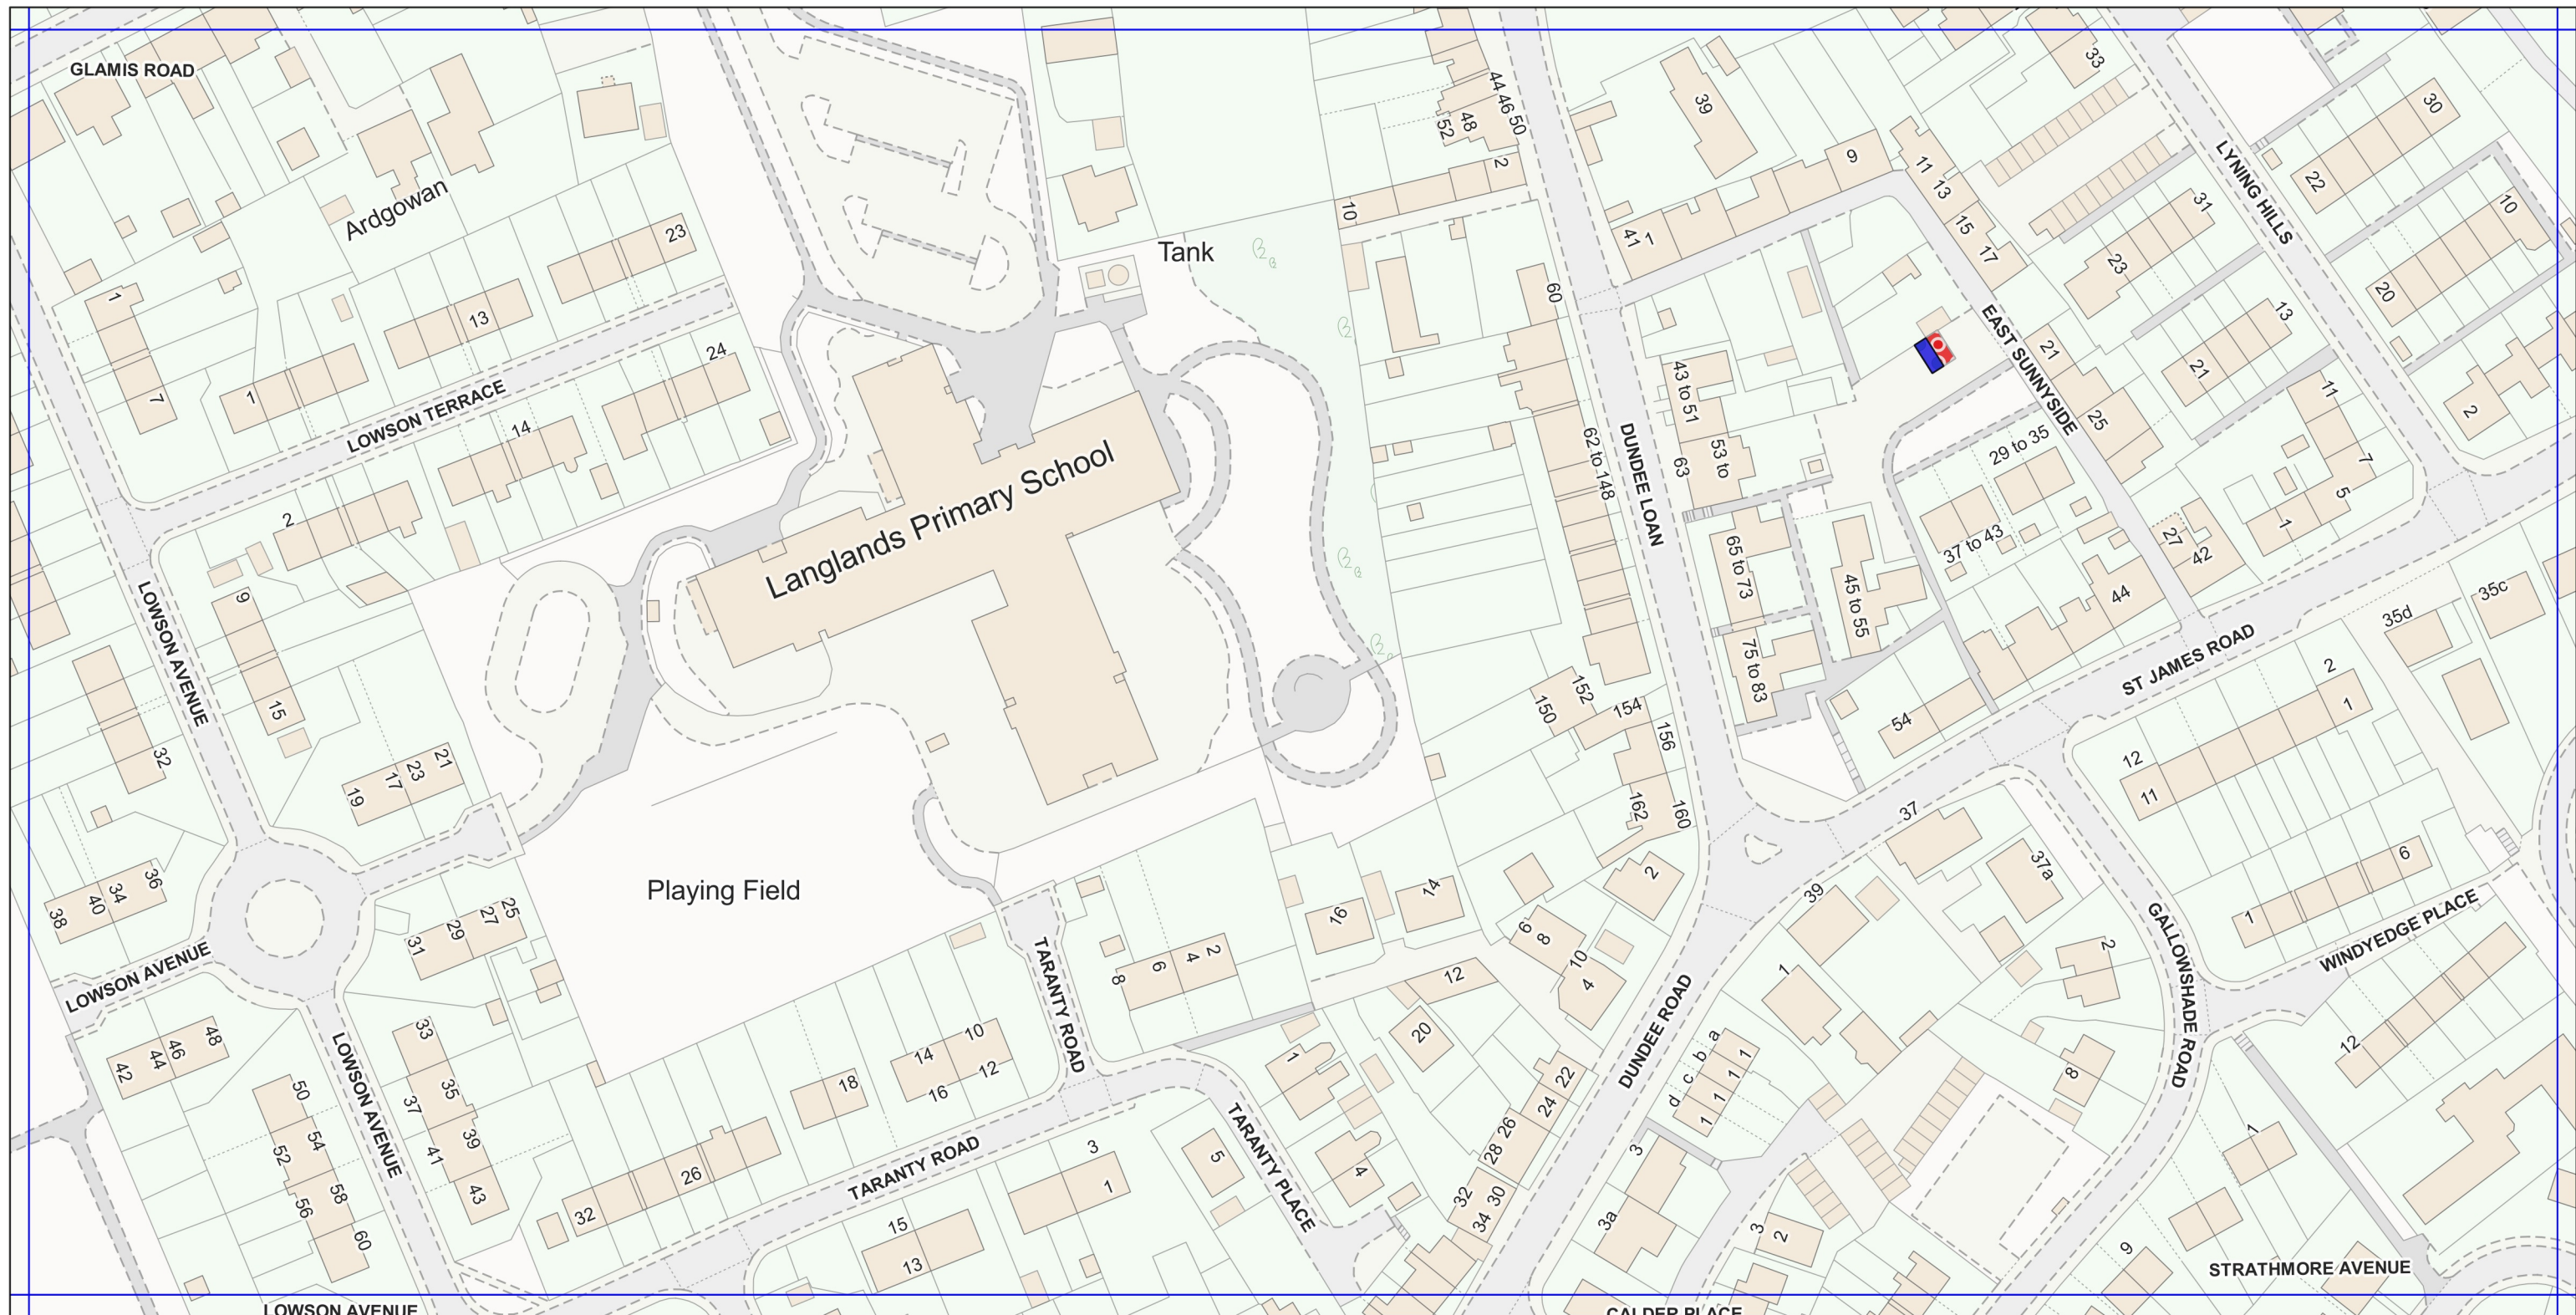

Legend

-  Existing Off Street Disabled Bay
-  New Off-Street Disabled Bay

Plan No: FR-D07a


Scale: 1:1250

Effective date: 28/02/2020

This is **Plan No: FR-D07a** referred to in the foregoing Angus Council (Disabled Persons' Parking Places)(Off-Street Parking Places) (Decriminalised Enforcement) (Variation) Order 2020

ANGUS COUNCIL (DISABLED PERSONS' PARKING PLACES) (OFF-STREET PARKING PLACES) (DECRIMINALISED ENFORCEMENT) (VARIATION) ORDER 2020

Schedule 2

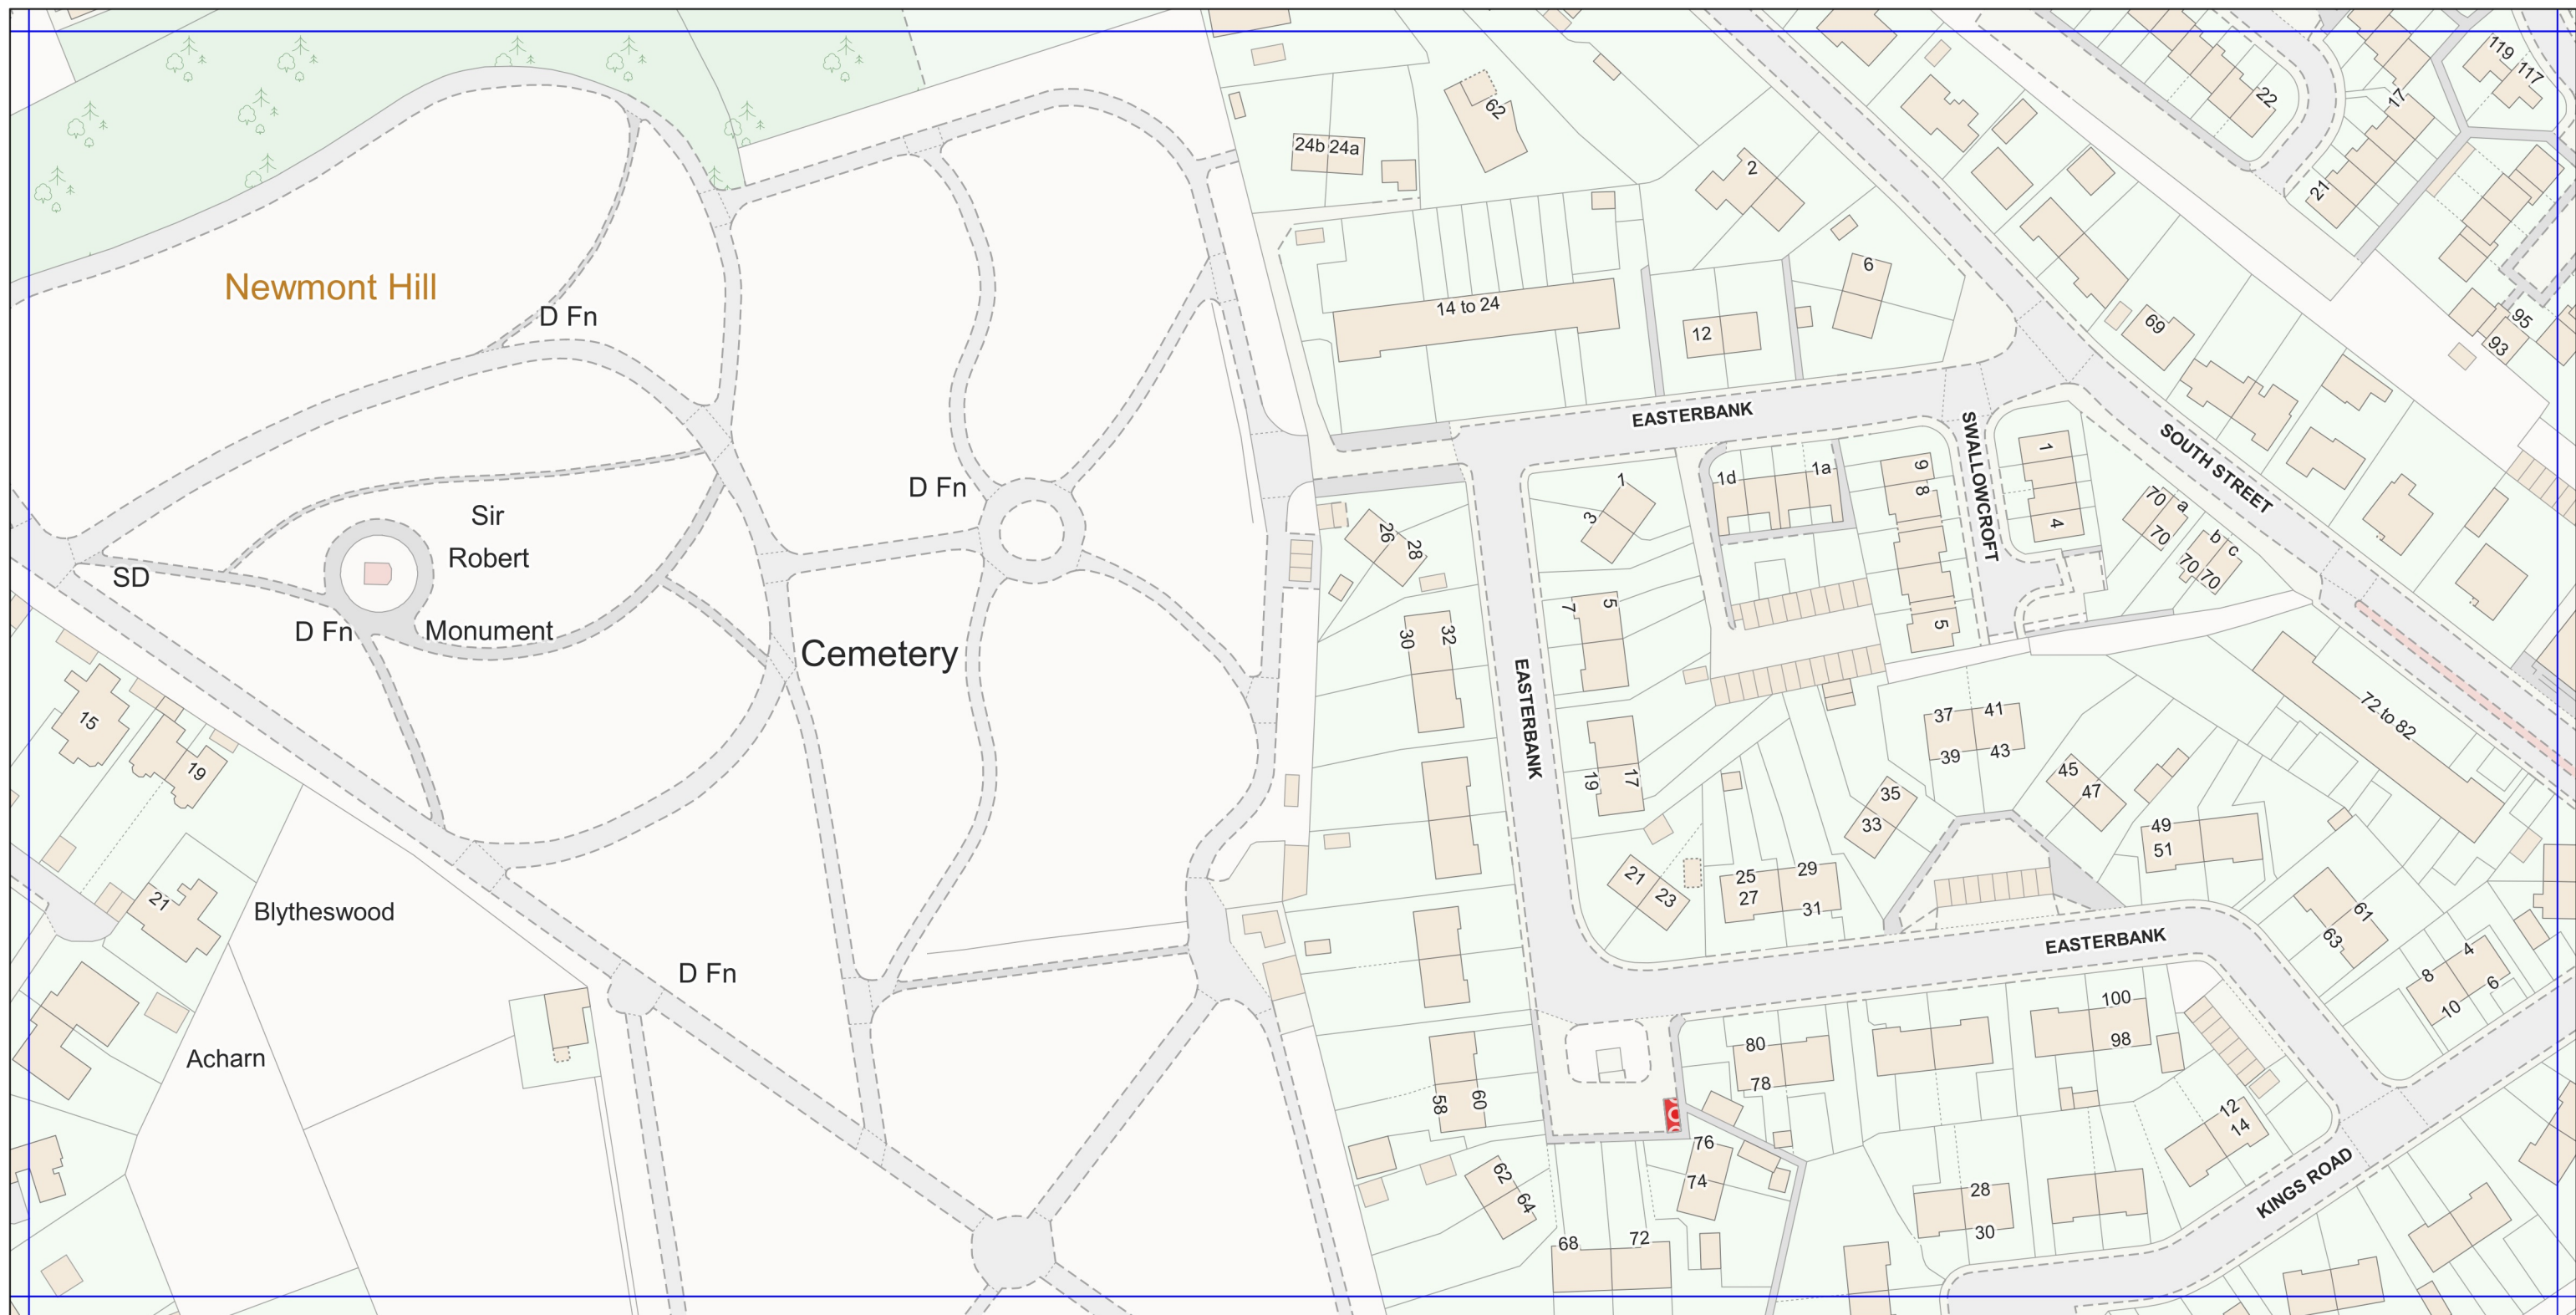

Legend

 New Off-Street Disabled Bay

Plan No: FR-F08

Scale: 1:1250

Effective date: 28/02/2020

This is **Plan No: FR-F08** referred to in the foregoing Angus Council (Disabled Persons' Parking Places)(Off-Street Parking Places) (Decriminalised Enforcement) (Variation) Order 2020